



# LOG FACED STONE DEFLECTOR

Plan View

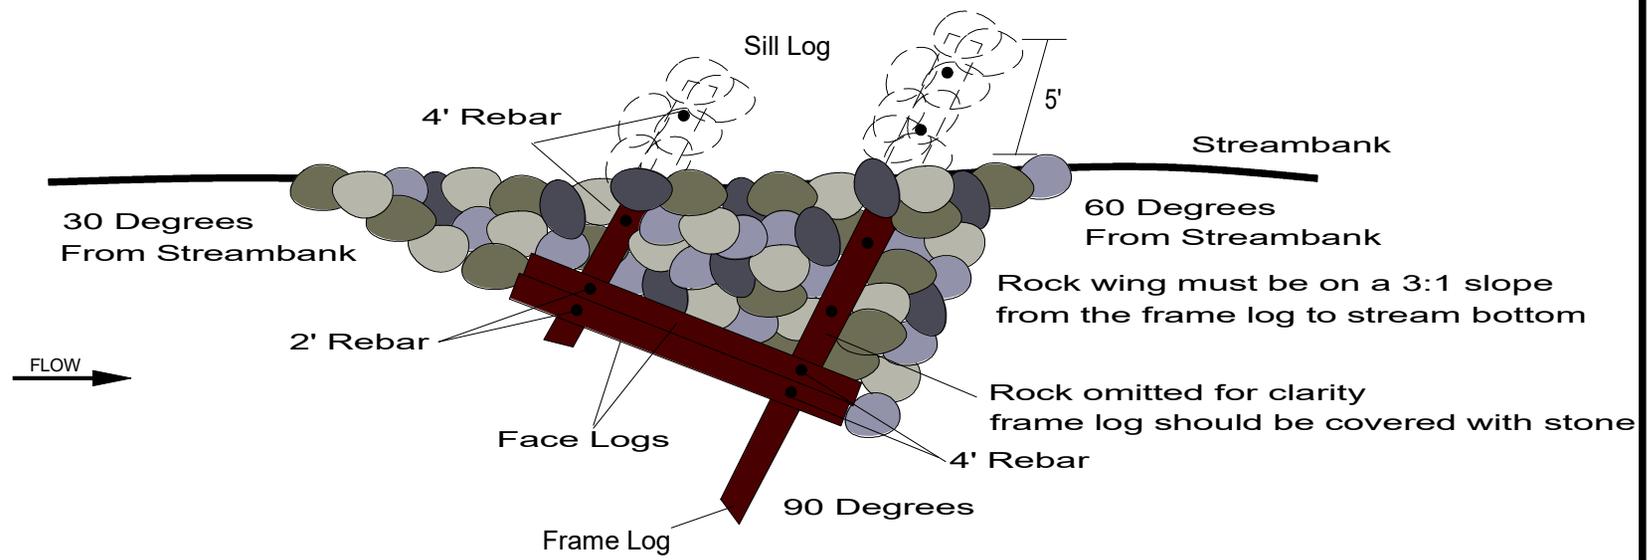

Section View

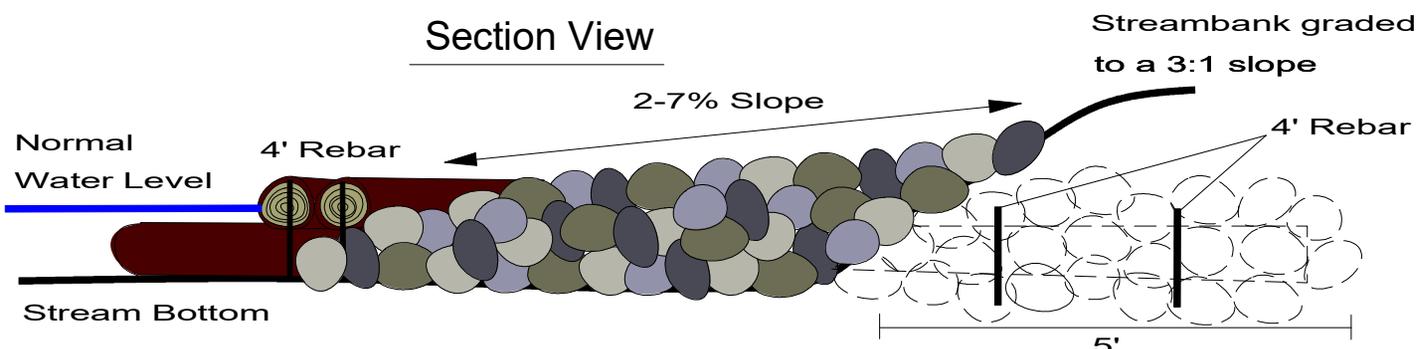

- Sill Logs = 10-15'
- Face Logs = 20'
- Frame Log = 20-30'
- Log Dia. = 8-12"

