


DISTRICT	COUNTY	ROUTE	SECTION	SHEET
1-0	WARREN	3007	SL1	6 OF 6
DEERFIELD TOWNSHIP				
REV NO	REVISIONS	DATE	BY	APPD


PLOTTED: 24-FEB-2026 09:46

OPERATOR: jljones
FILE NAME: p:\PDEDPRAPPW101.pennndot.lct\Connect_P\Projects\Documents\OpenRoads_Projects\01\61-Warren\61-3007-SL1 (100504)\DESIGN\Roadway\CADD FILES\613007SL1_PLAN.dgn

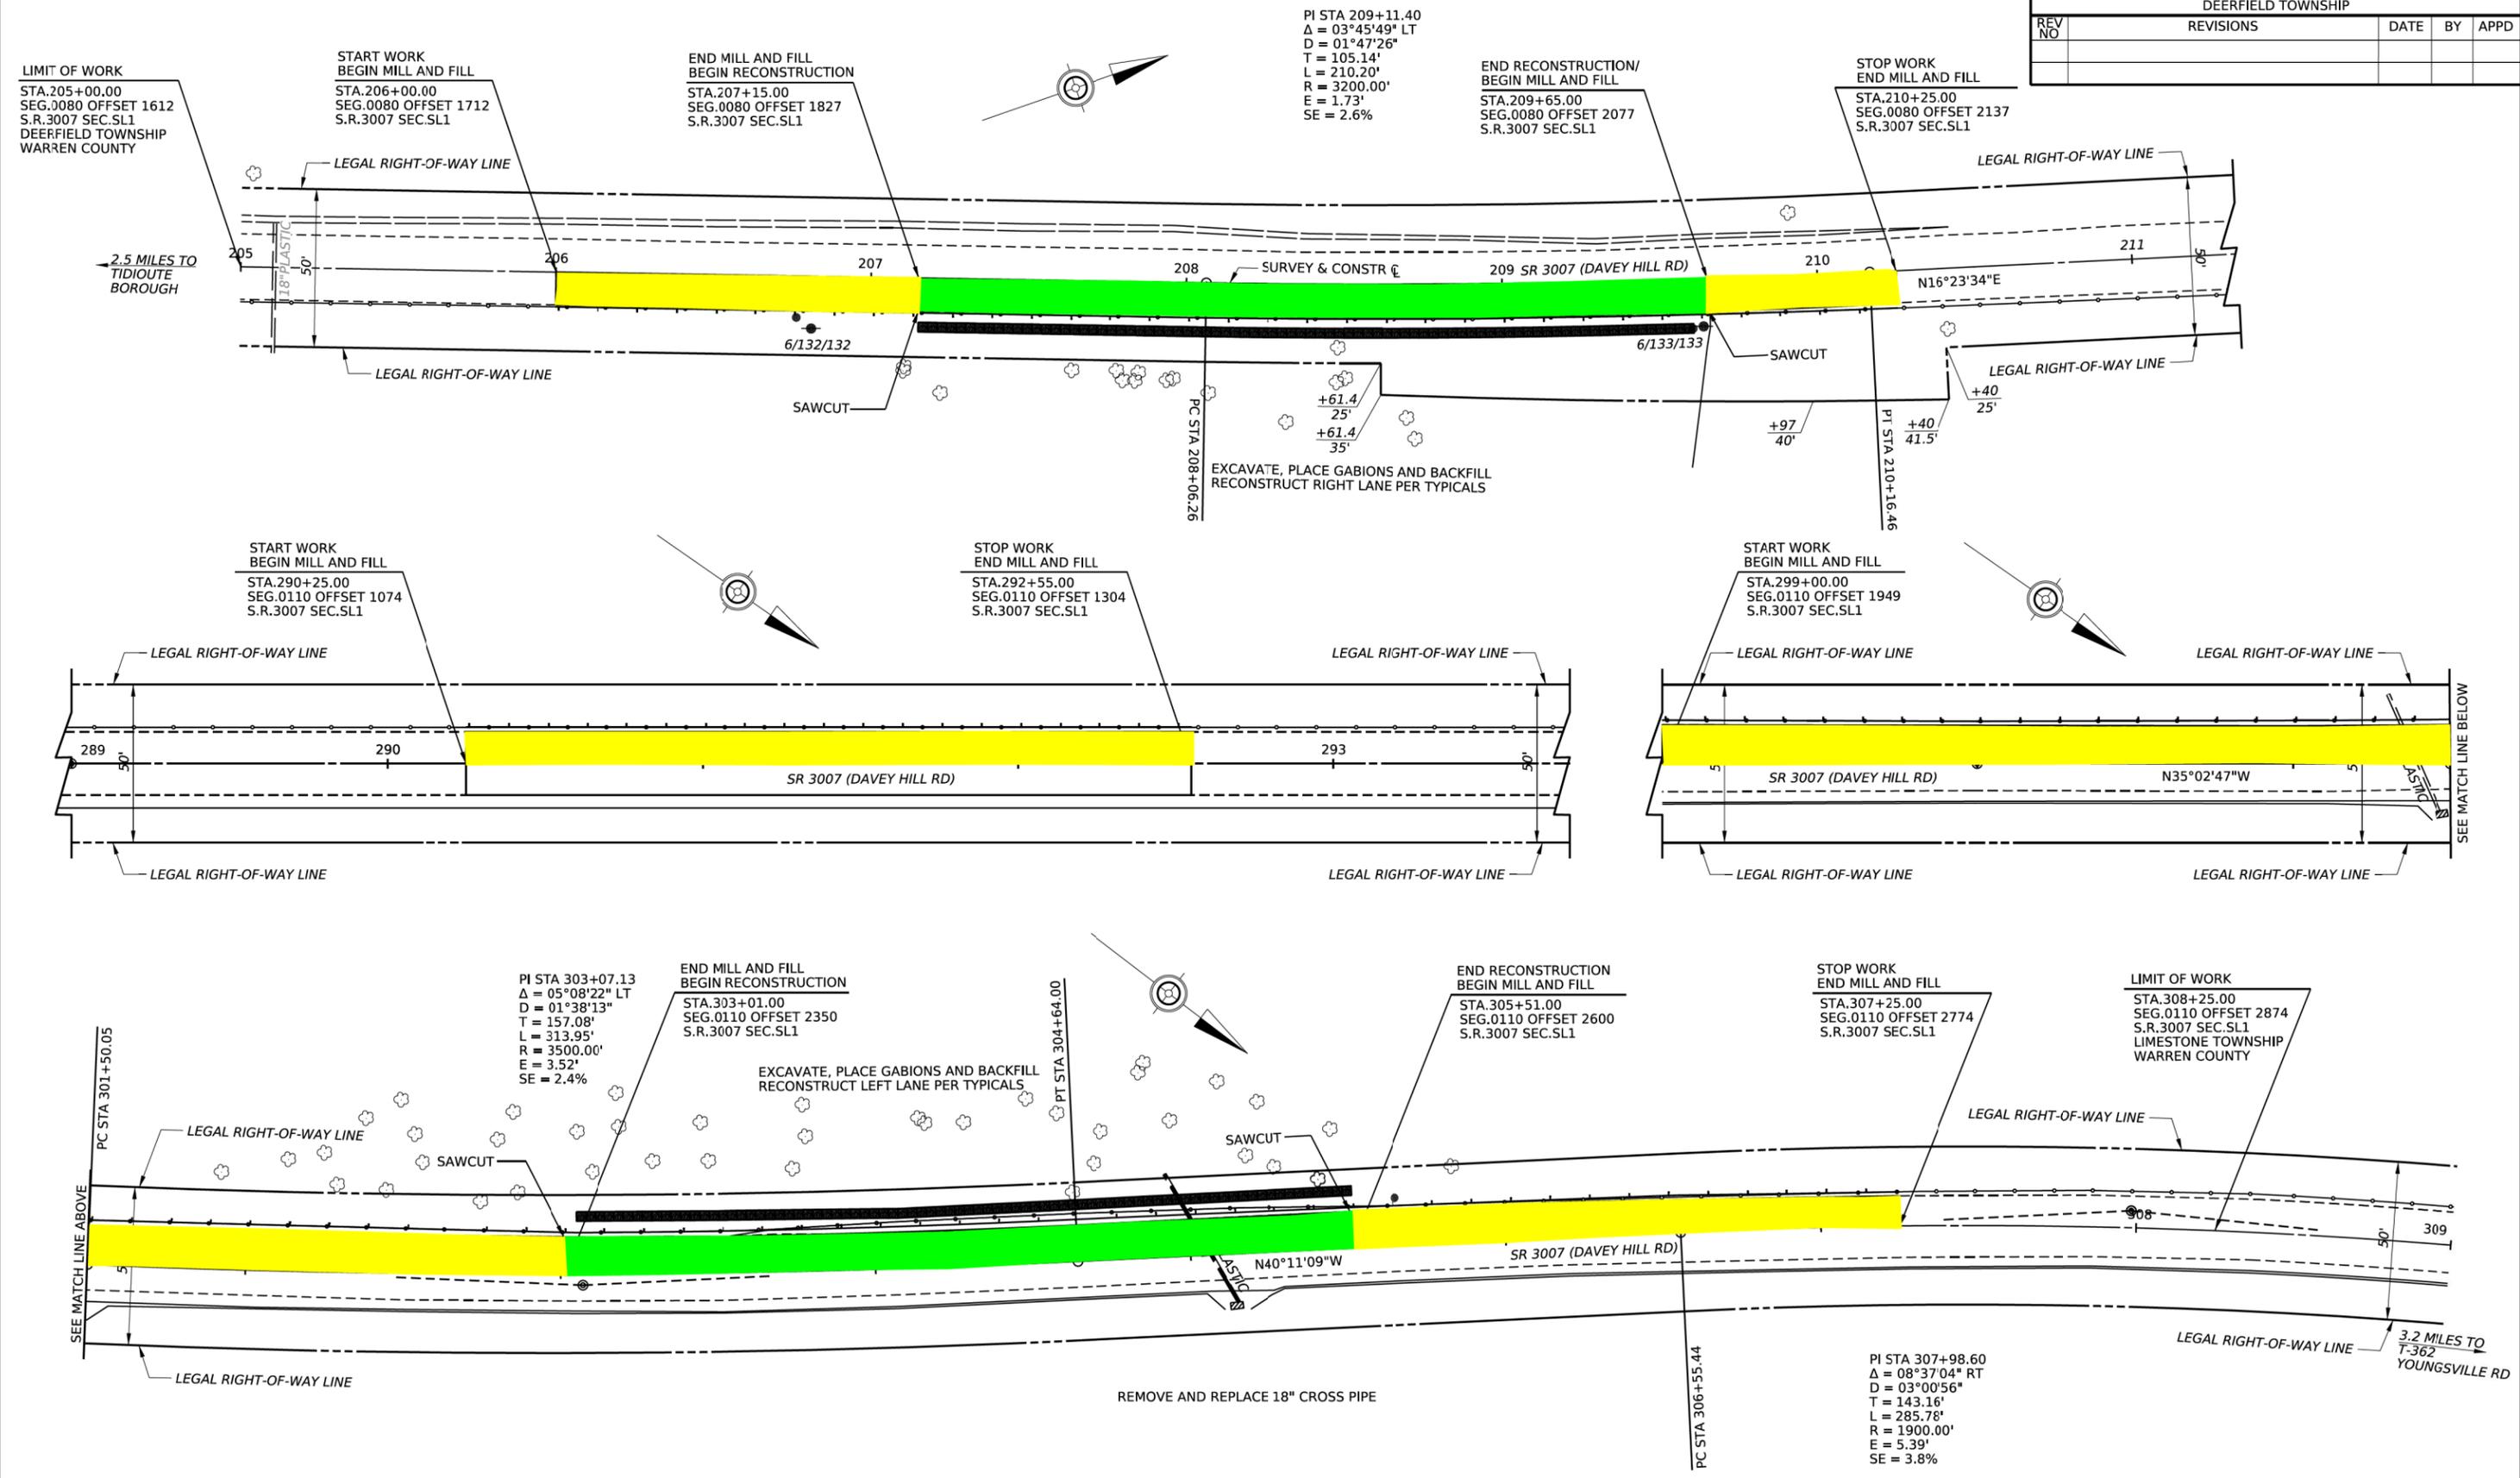

LEGEND

	PROPOSED STONE FILLED GABIONS
	PROPOSED ROADWAY RECONSTRUCT
	PROPOSED ROADWAY MILL AND PAVING

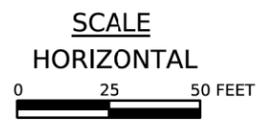

PRELIMINARY
NOT FOR
CONSTRUCTION