


DISTRICT	COUNTY	ROUTE	SECTION	SHEET
I-0	MERCER	*		1 OF 1
HEMPFIELD TOWNSHIP & GREENVILLE BOROUGH				
REVISION NUMBER	REVISIONS		DATE	BY

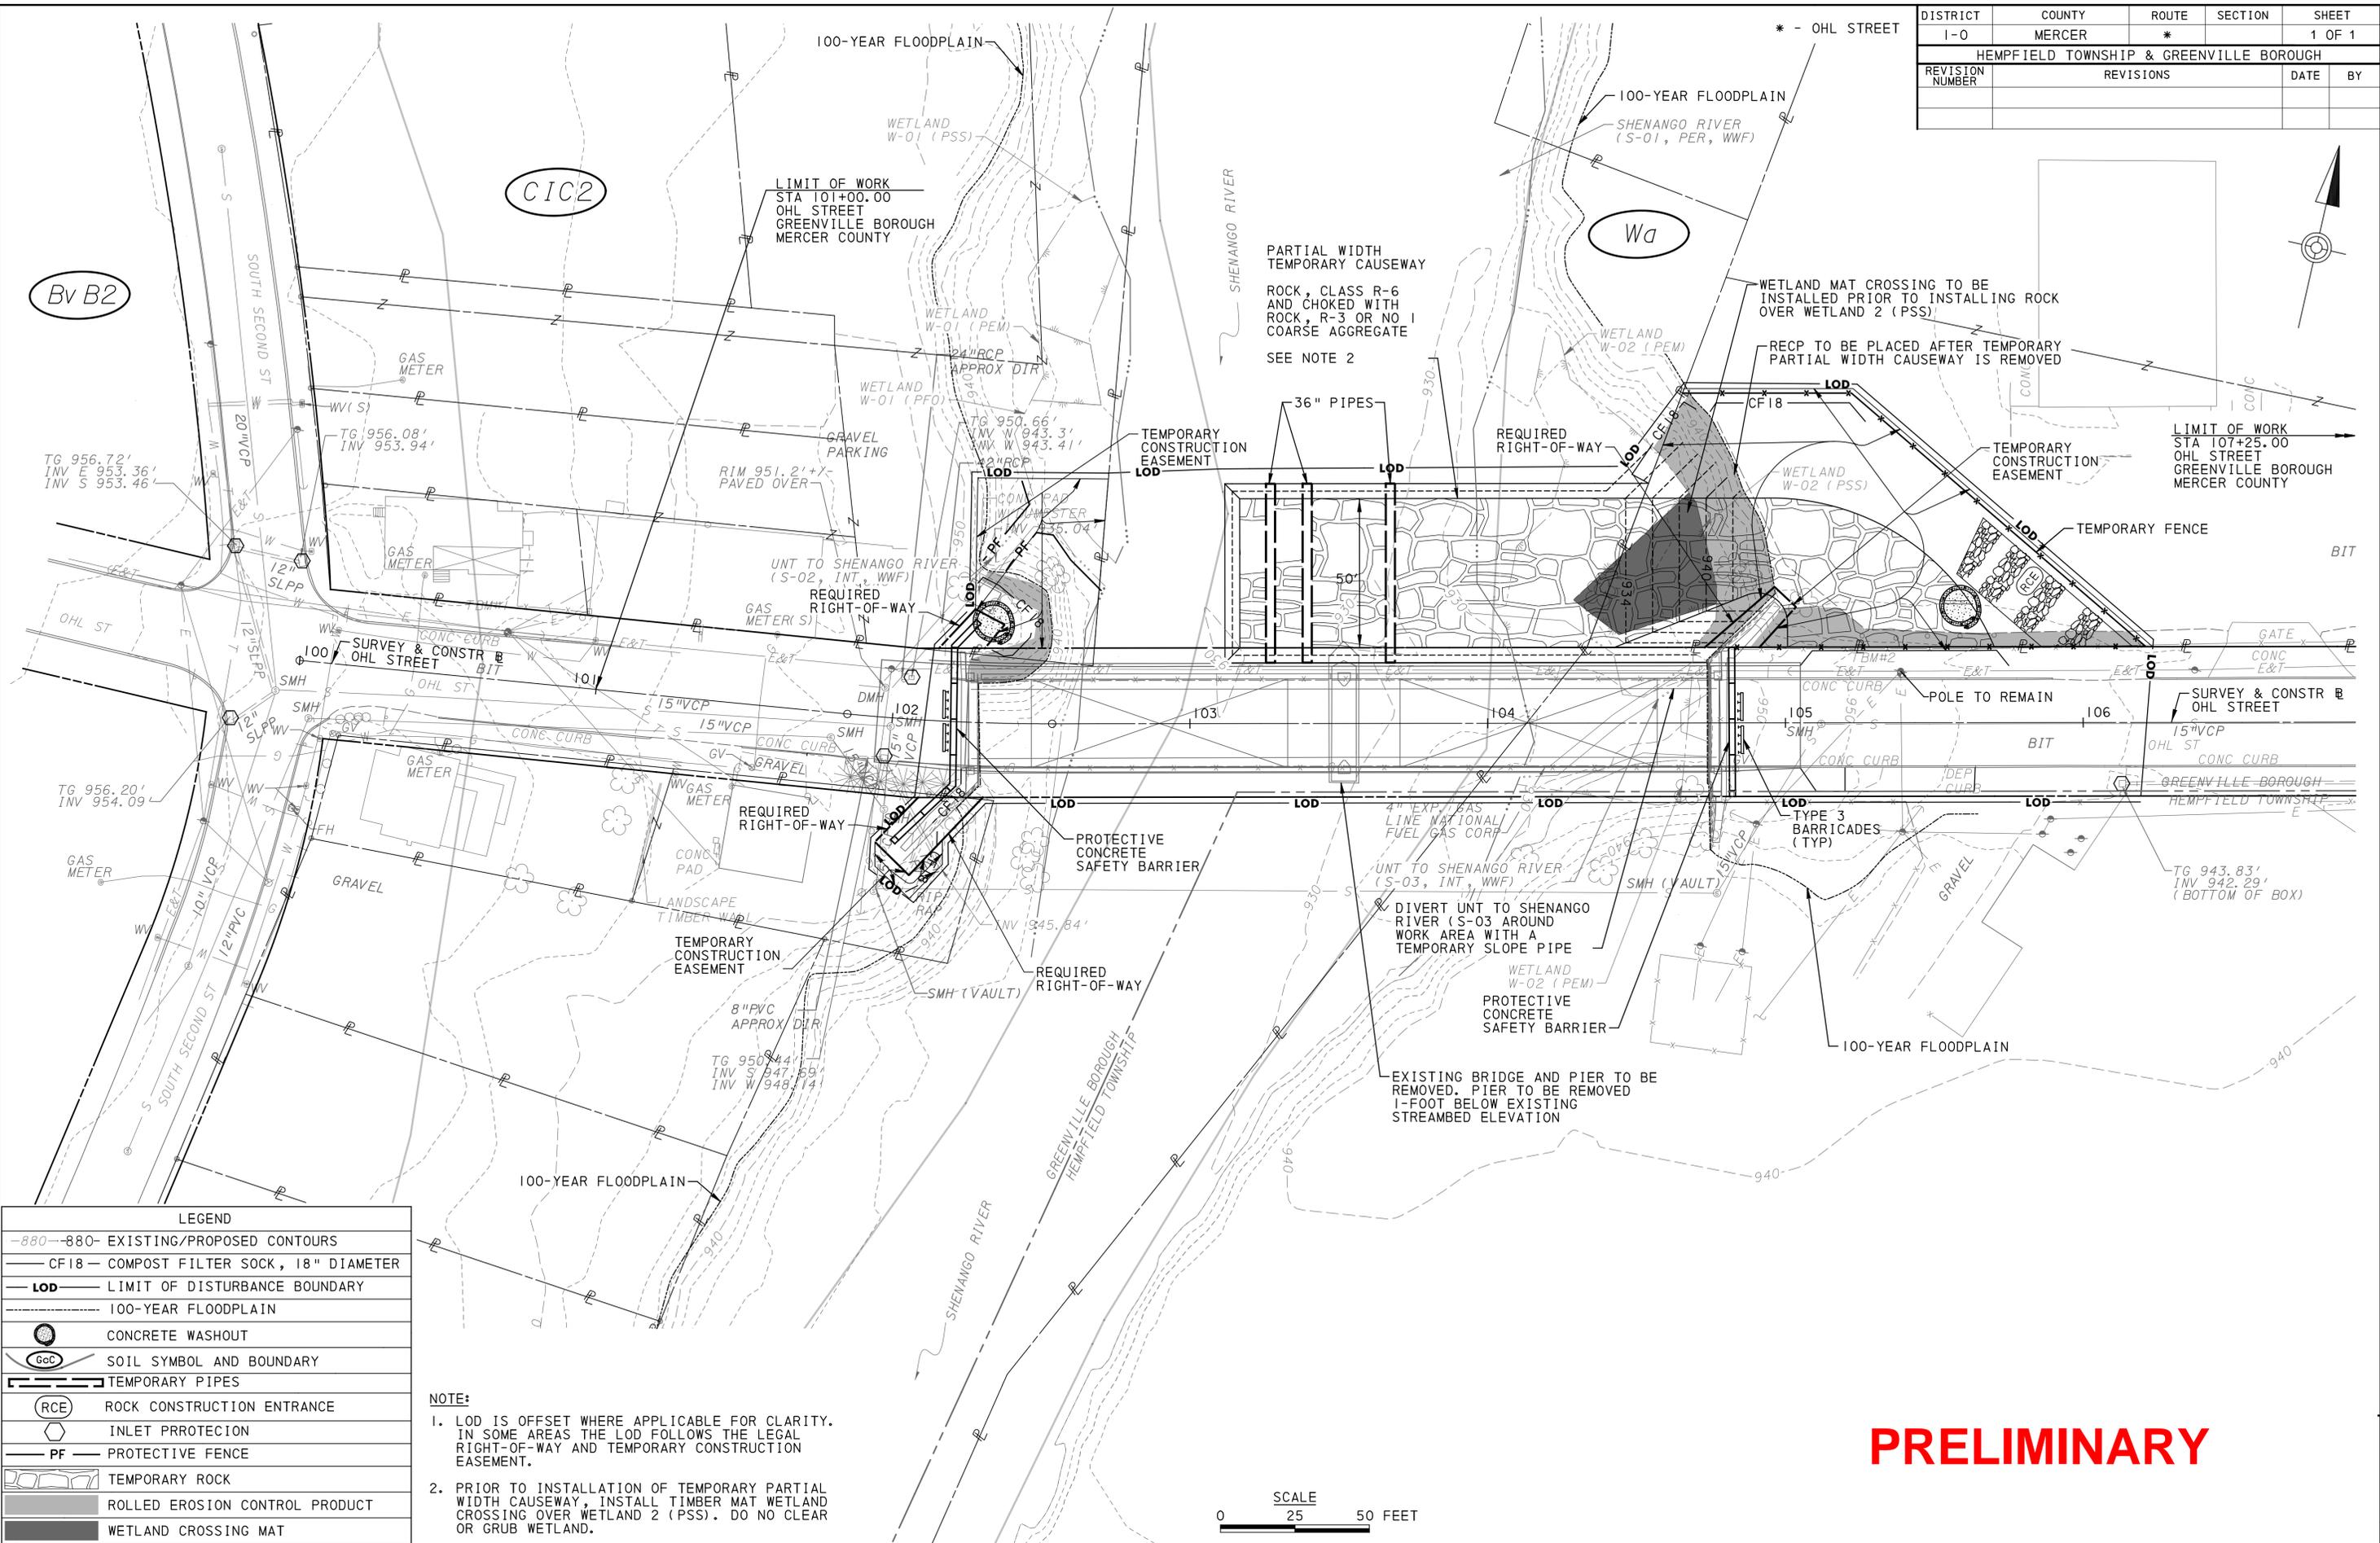


USER: CMCAMHON PLOT: DRIVER: PcmDOT_PDF_Memo.plt PLOT DATE: 01-06-2026 9:33:05 AM
 PATH: c:\pwworking\111\gd162317\ MODEL: Dwg.fault
 FILE: DML-ESC-PLN01.DGN

LEGEND	
	880-880 EXISTING/PROPOSED CONTOURS
	CF18 - COMPOST FILTER SOCK, 18" DIAMETER
	LOD - LIMIT OF DISTURBANCE BOUNDARY
	100-YEAR FLOODPLAIN
	CONCRETE WASHOUT
	SOIL SYMBOL AND BOUNDARY
	TEMPORARY PIPES
	ROCK CONSTRUCTION ENTRANCE
	INLET PROTECTION
	PROTECTIVE FENCE
	TEMPORARY ROCK
	ROLLED EROSION CONTROL PRODUCT
	WETLAND CROSSING MAT

NOTE:

- LOD IS OFFSET WHERE APPLICABLE FOR CLARITY. IN SOME AREAS THE LOD FOLLOWS THE LEGAL RIGHT-OF-WAY AND TEMPORARY CONSTRUCTION EASEMENT.
- PRIOR TO INSTALLATION OF TEMPORARY PARTIAL WIDTH CAUSEWAY, INSTALL TIMBER MAT WETLAND CROSSING OVER WETLAND 2 (PSS). DO NO CLEAR OR GRUB WETLAND.

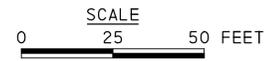

PRELIMINARY