



TYPICAL SECTION - SR 0012 BETWEEN SR 2016 AND SR 2027 INTERSECTIONS
NOT TO SCALE

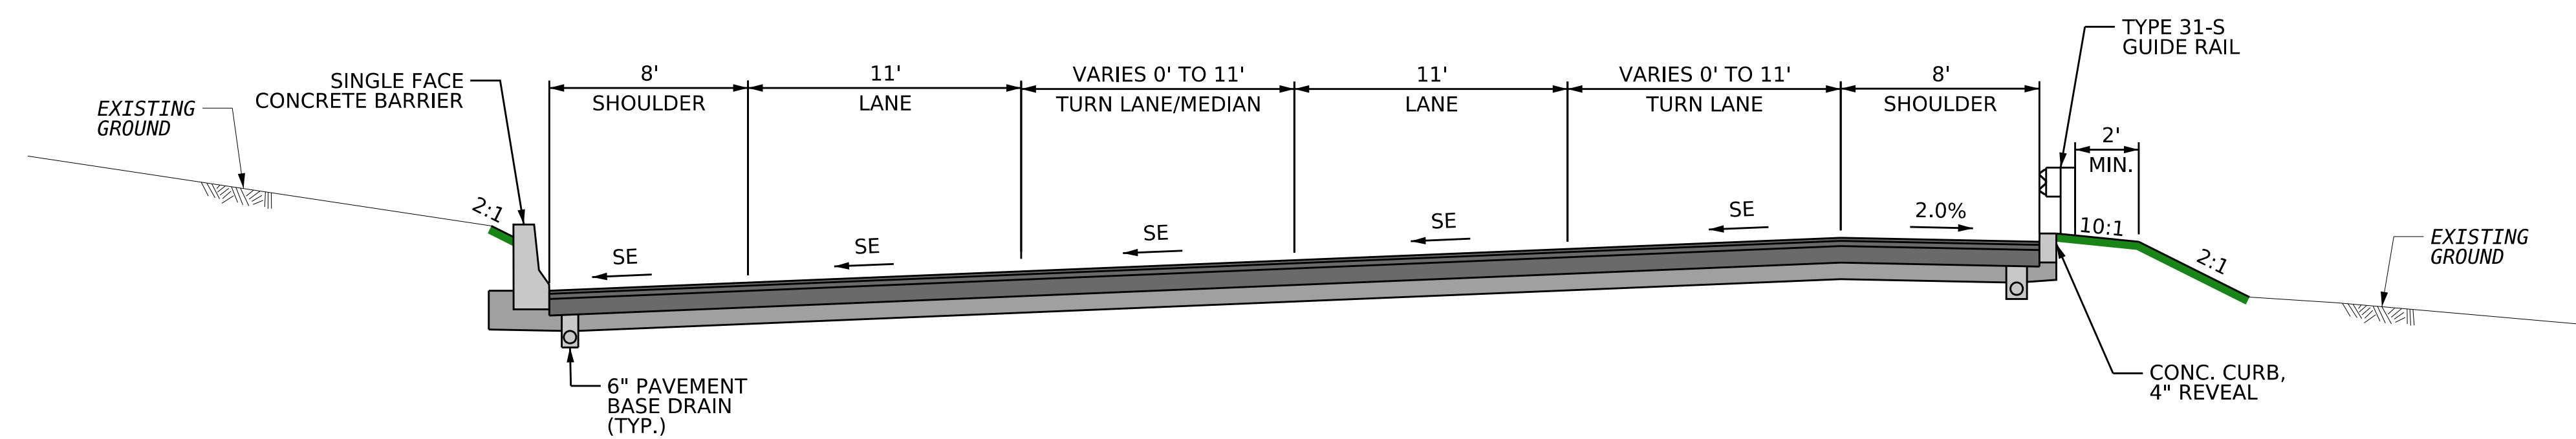

TYPICAL SECTION - SR 0012 AT SR 2027 INTERSECTION
NOT TO SCALE

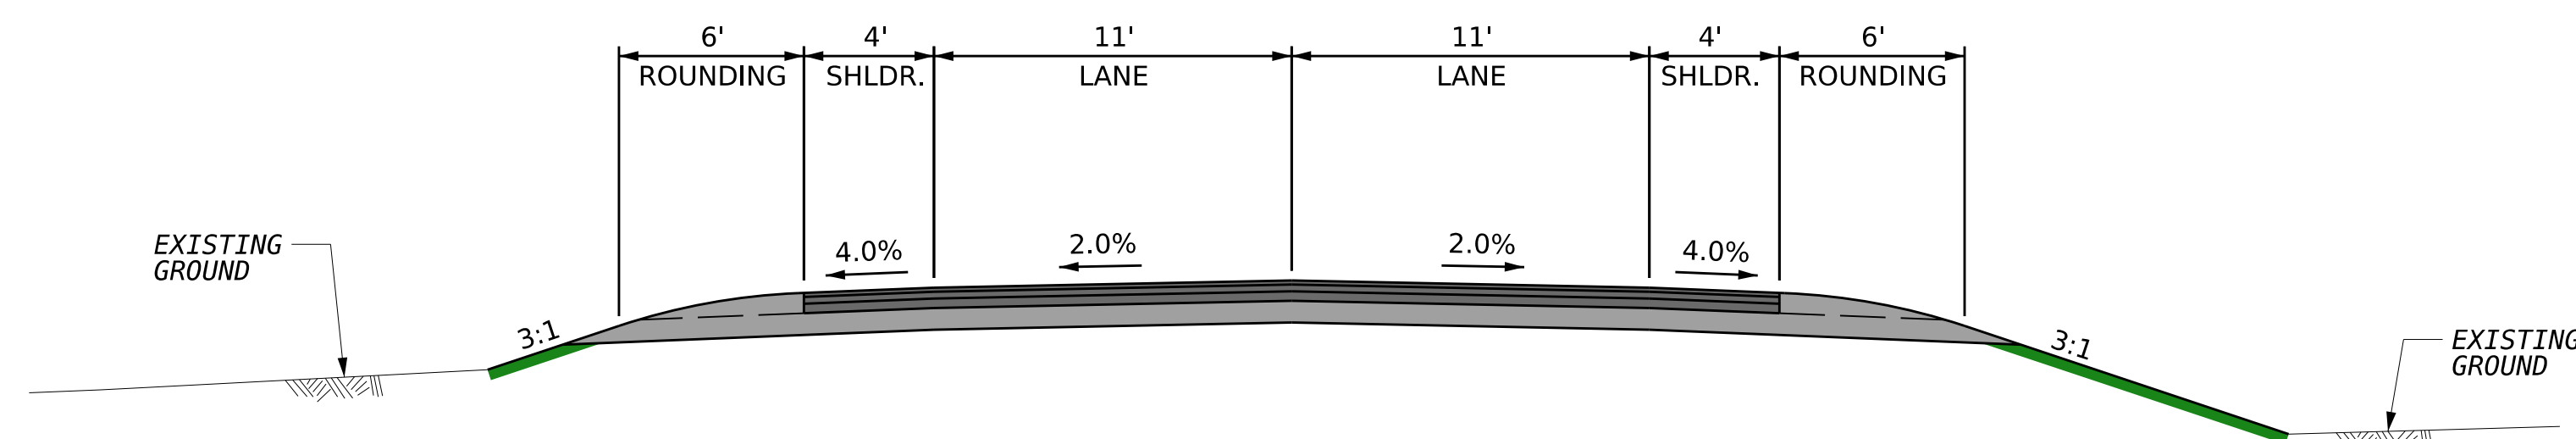

TYPICAL SECTION - SR 2027
NOT TO SCALE

PREPARED BY:

Jacobs

2001 MARKET STREET
SUITE 900
PHILADELPHIA, PA 19103

PREPARED FOR:



DISTRICT 5-0
1002 HAMILTON STREET
ALLENTOWN, PA 18101

SR 0012 SECTION 03S
SR 12 (PRICETOWN RD.) SAFETY IMPROVEMENTS
FROM ELIZABETH AVE. TO SKYLINE DRIVE
PUBLIC PLAN PRESENTATION

PLAN 6 OF 6