


# SR 2006 SECTION 01B BRIDGE REPLACEMENT PROJECT


# WILLIAMS TOWNSHIP NORTHAMPTON COUNTY




EXISTING BRIDGE ELEVATION VIEW

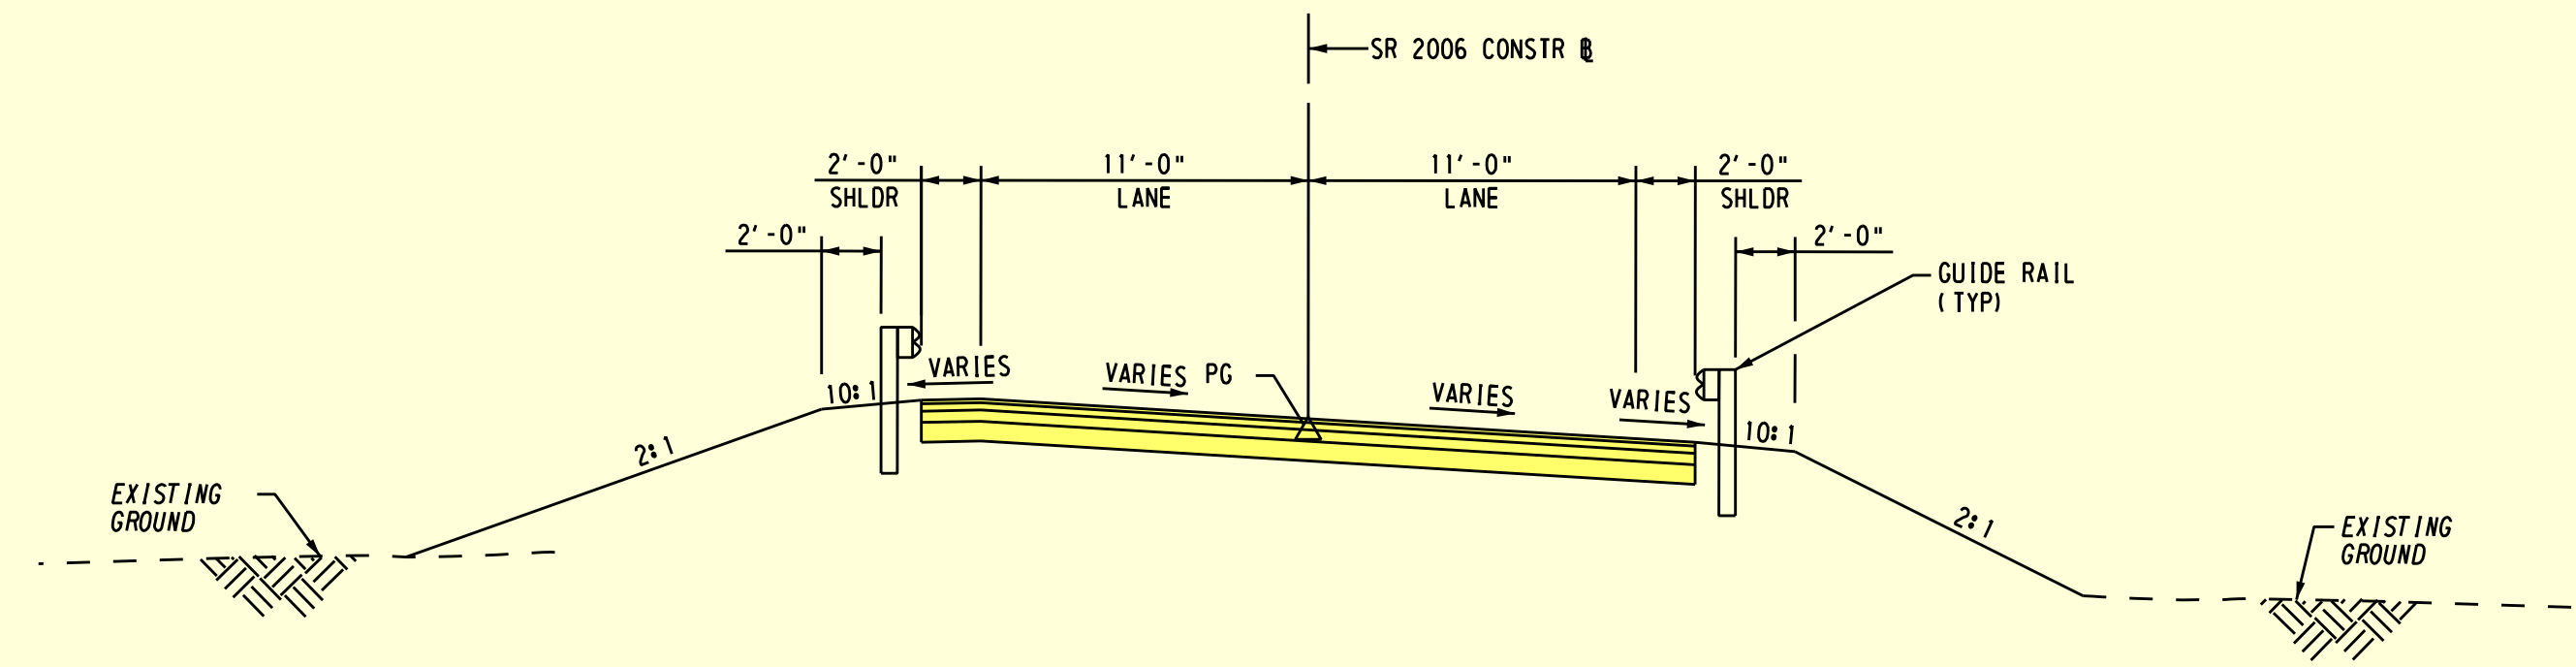

PROPOSED ROADWAY TYPICAL SECTION

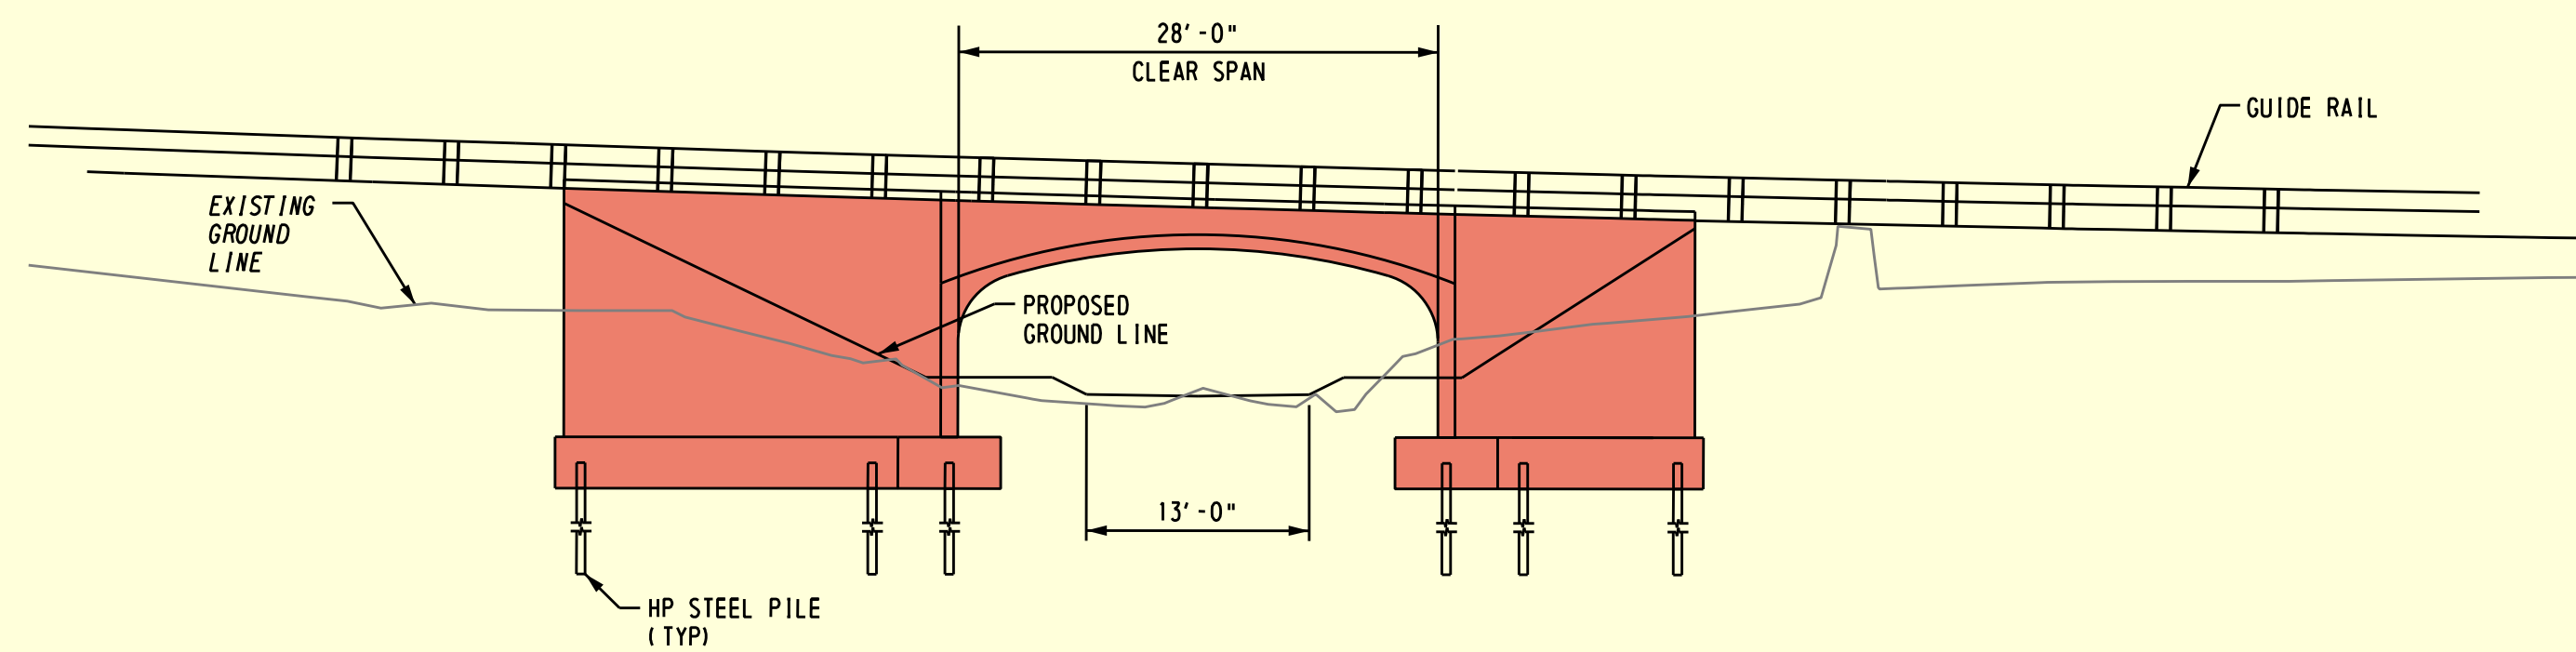

PROPOSED BRIDGE ELEVATION VIEW

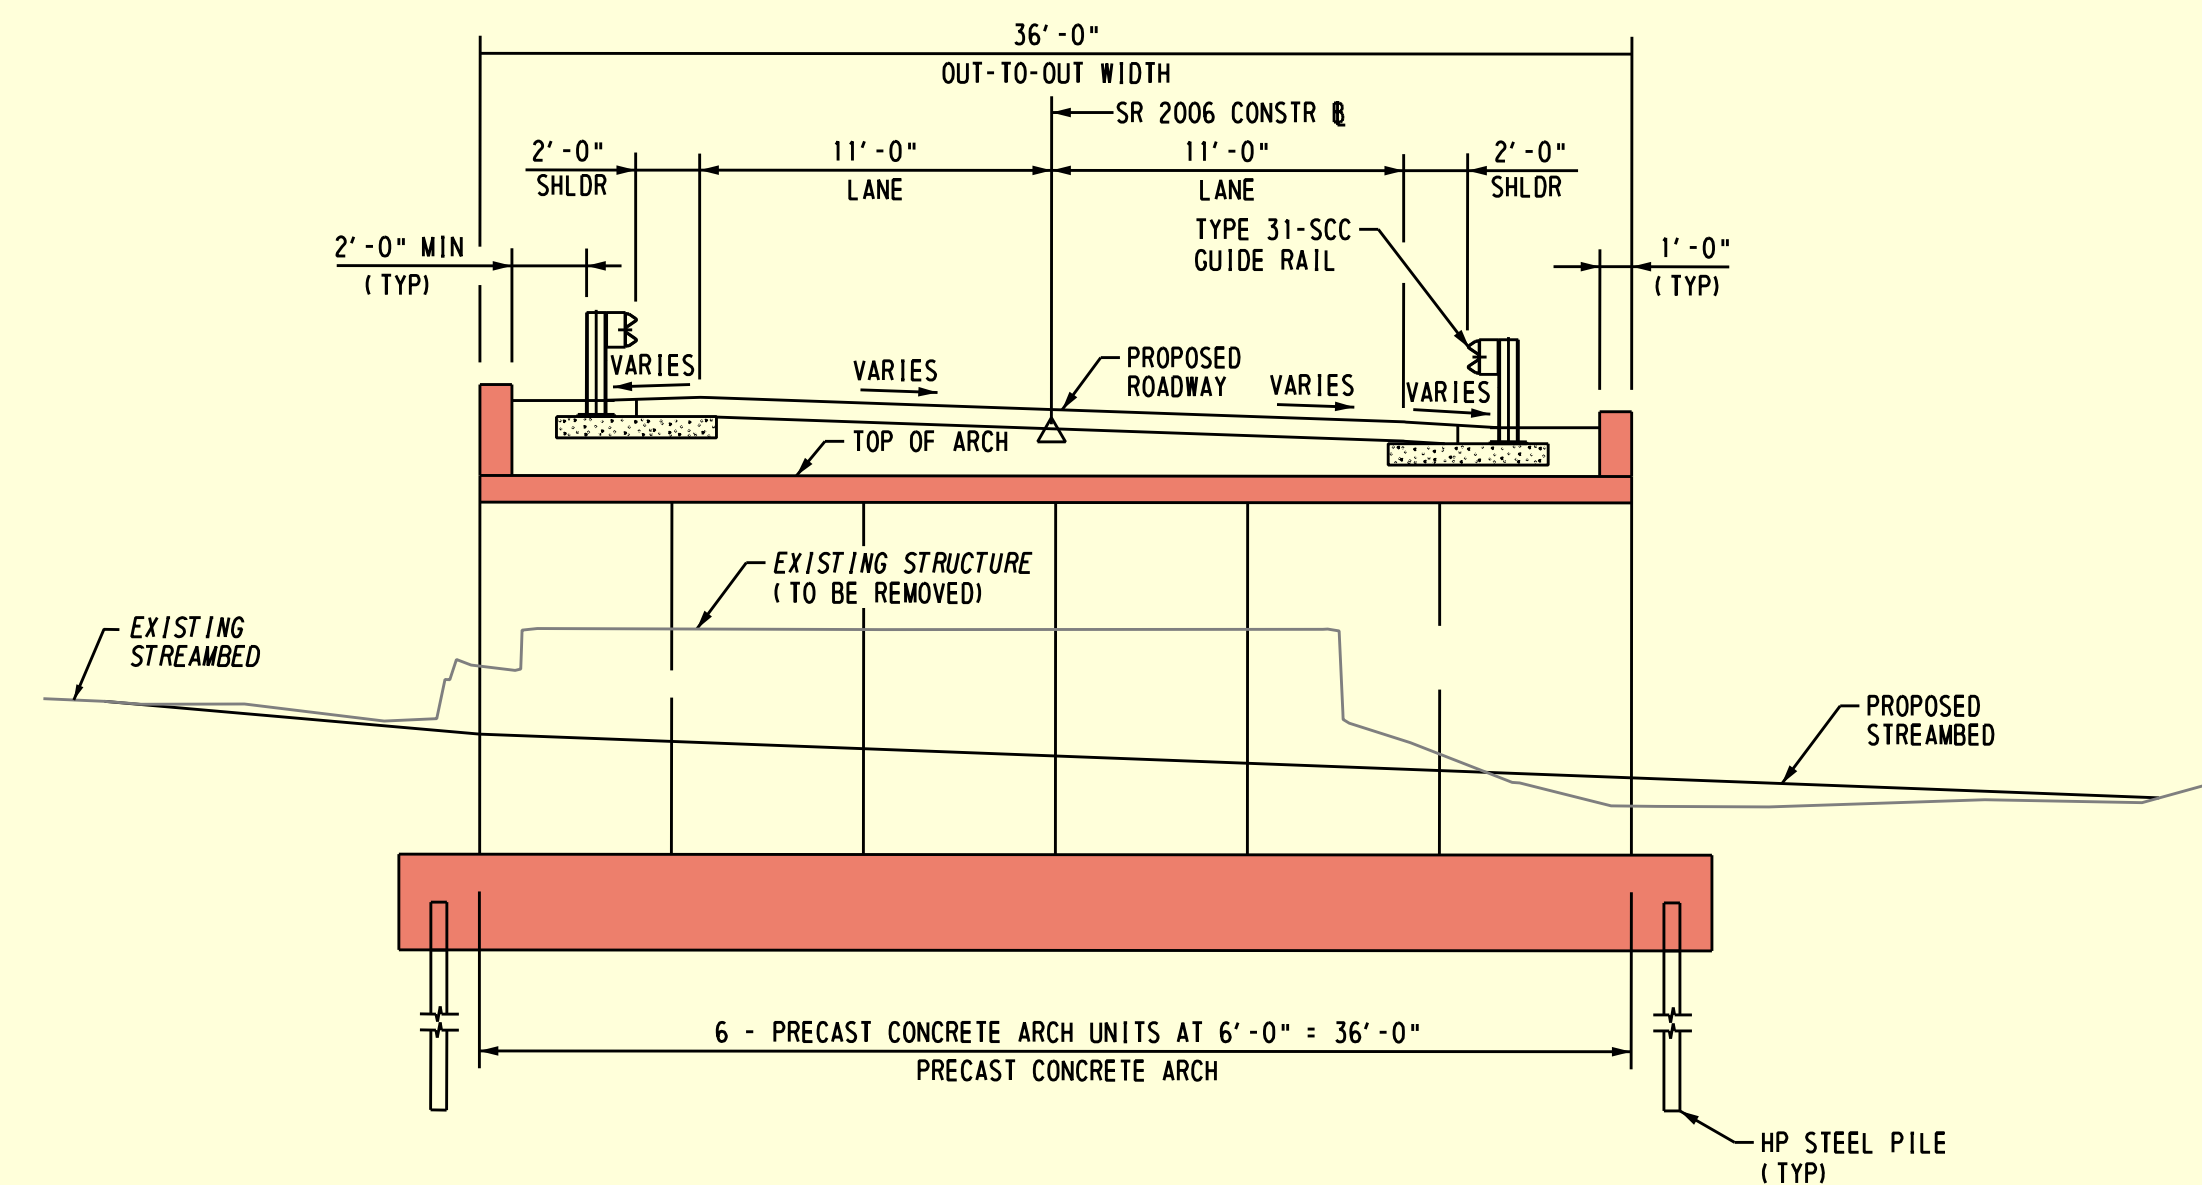

PROPOSED BRIDGE TYPICAL SECTION

PROPOSED DESIGN CONCEPT

