



SR 2006 EXISTING BRIDGE SECTION
NOT TO SCALE



SR 2006 EXISTING BRIDGE ELEVATION
NOT TO SCALE

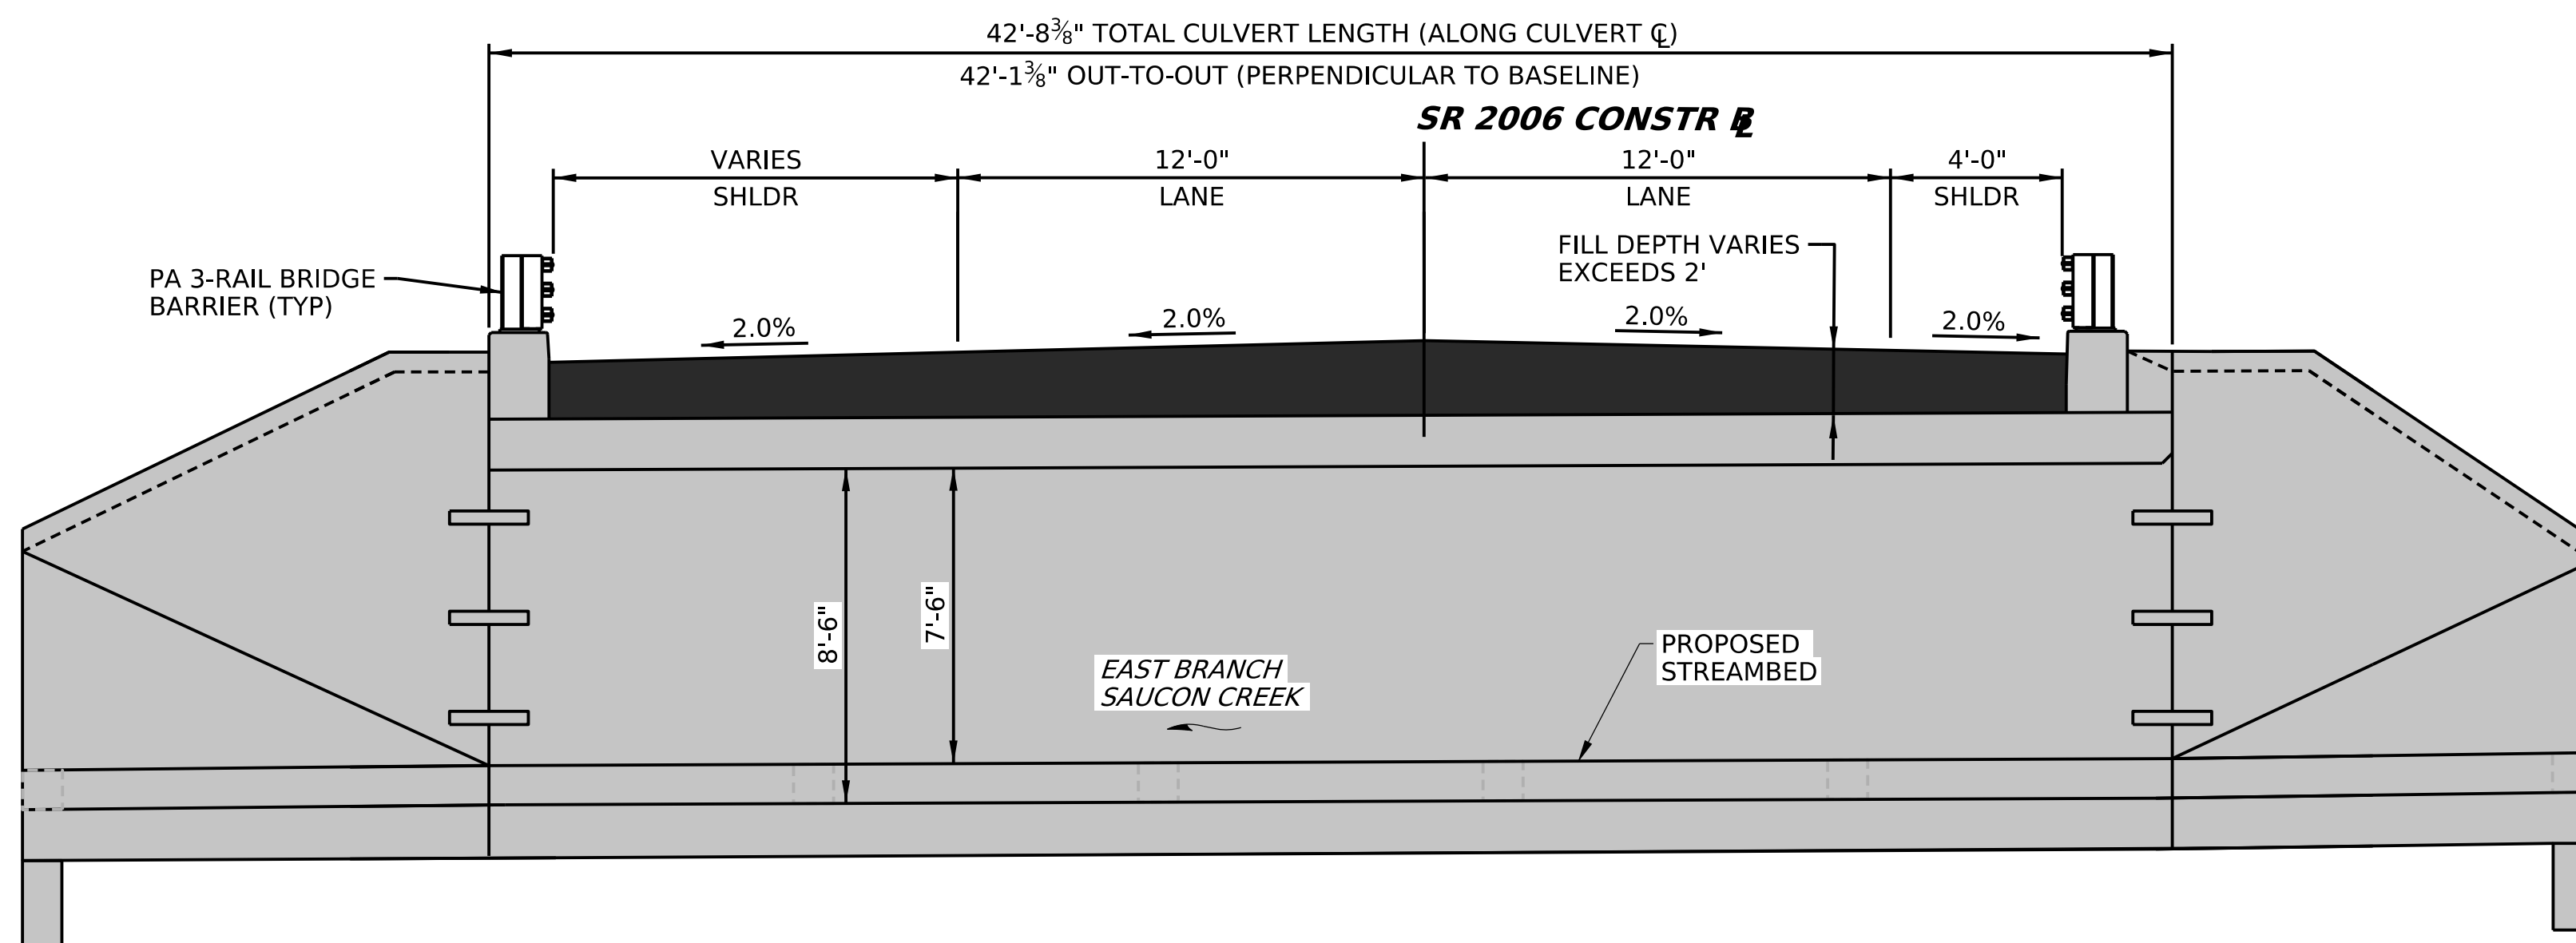

SR 2006 PROPOSED BRIDGE SECTION
NOT TO SCALE

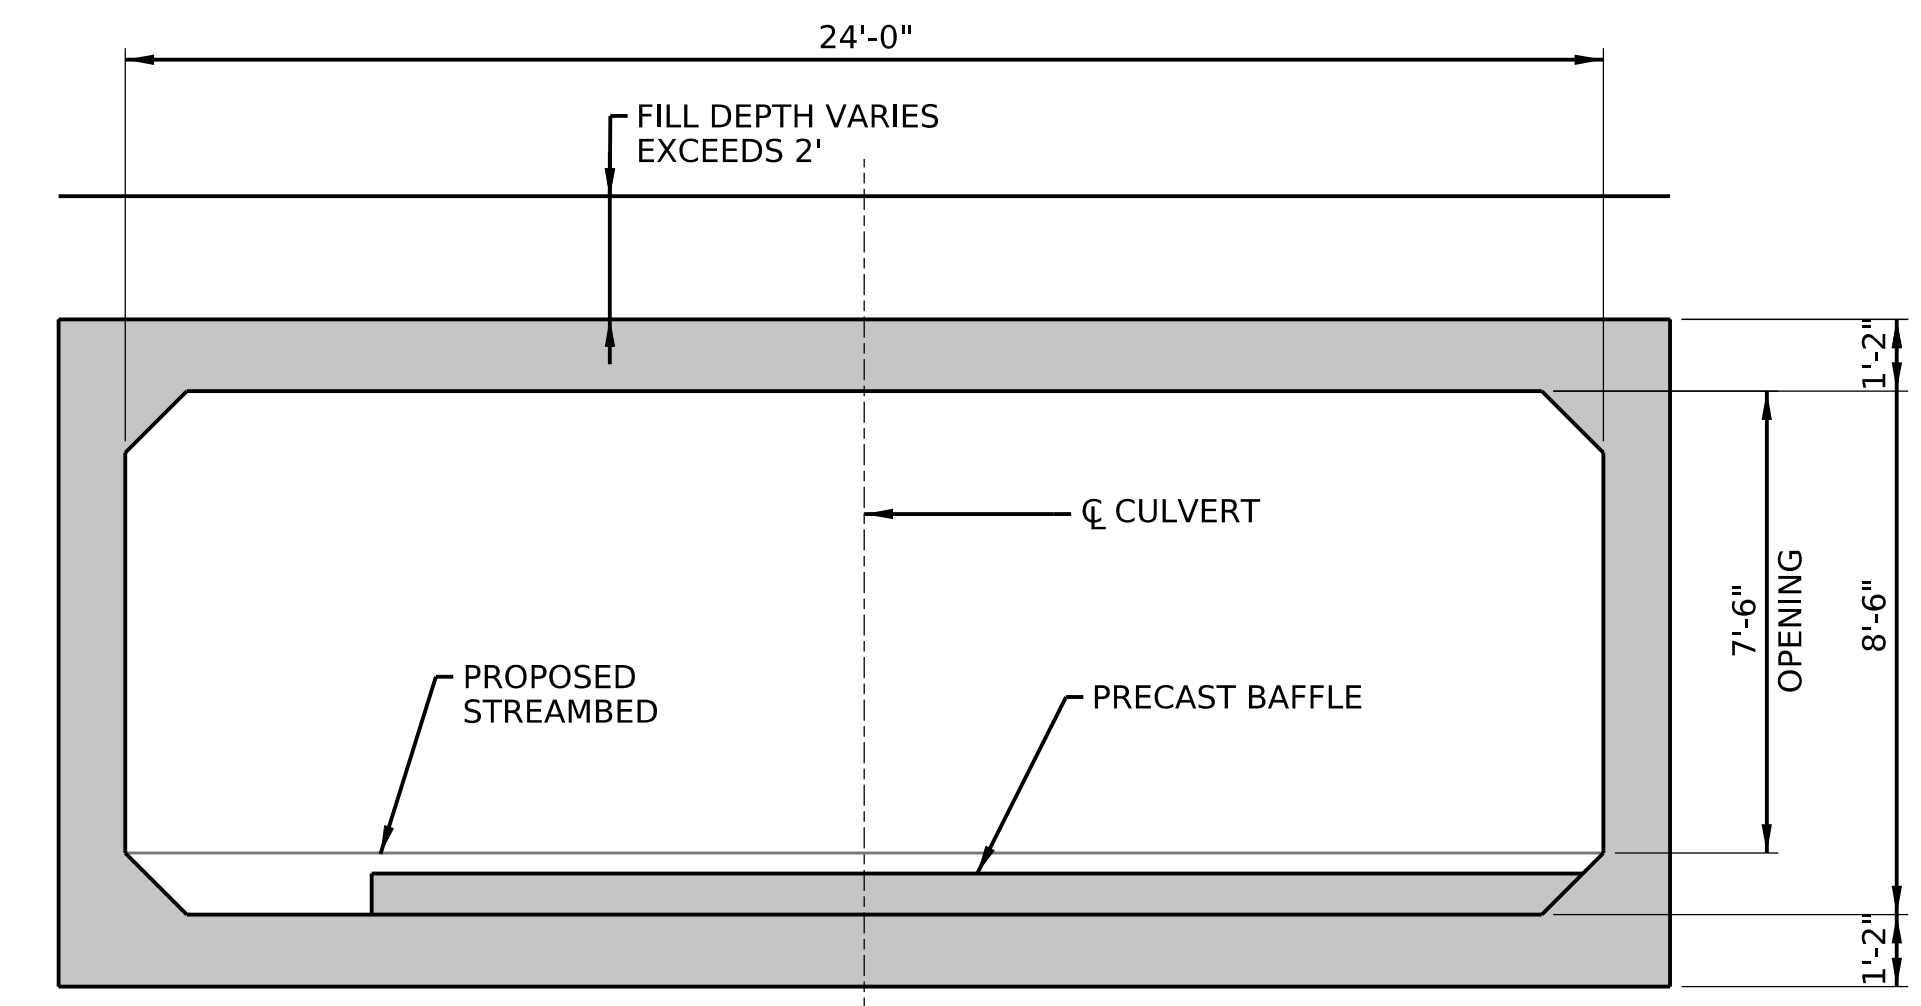

SR 2006 PROPOSED BRIDGE ELEVATION
NOT TO SCALE



SR 2006-02B BRIDGE REPLACEMENT PROJECT
LOWER SAUCON TOWNSHIP, NORTHAMPTON COUNTY

