



SECTION WITH CENTER TURN LANE ADDED

SCALE  
0 100 200 FEET

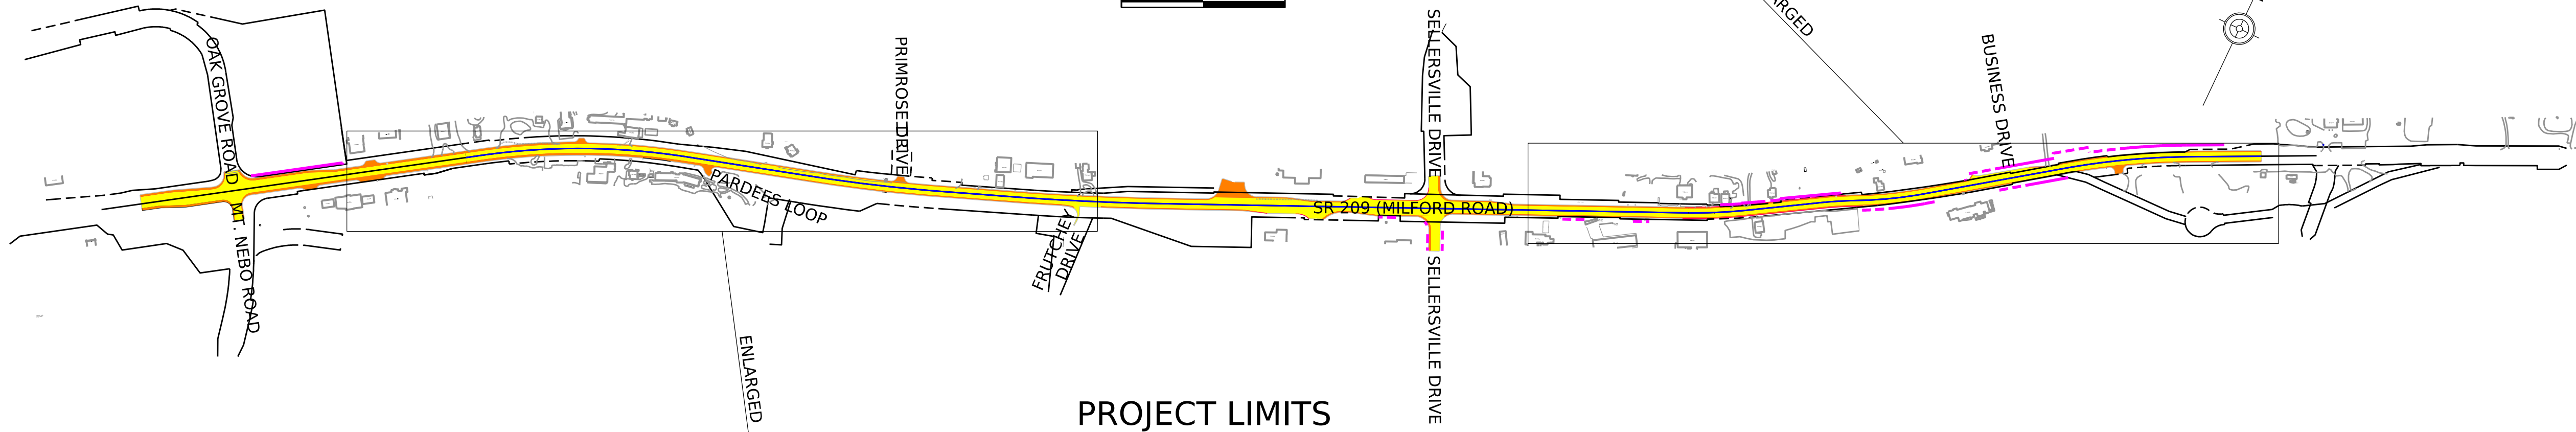

PROJECT LIMITS

SCALE  
0 400 800 FEET

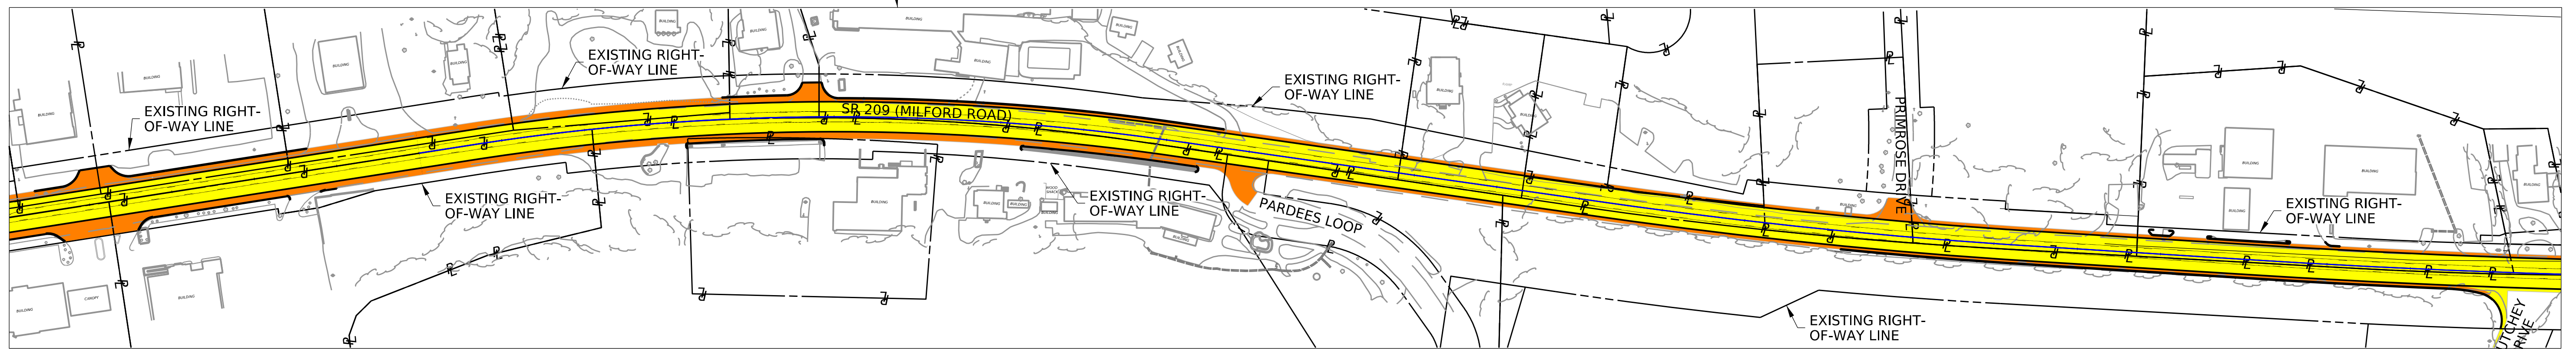

SECTION WITH CENTER TURN LANE ADDED

SCALE  
0 100 200 FEET

PROJECT LIMITS AND AREAS WHERE CENTER TURN LANES ARE BEING ADDED

**LEGEND**

- PROPOSED ROADWAY
- PROPOSED SHOULDER
- PROPOSED RIGHT-OF-WAY LINE