



**TYPICAL SECTION - STAGE 1 FULL DEPTH CONSTRUCTION/MILL AND OVERLAY
SR 0209 SECTION 023S**
NOT TO SCALE

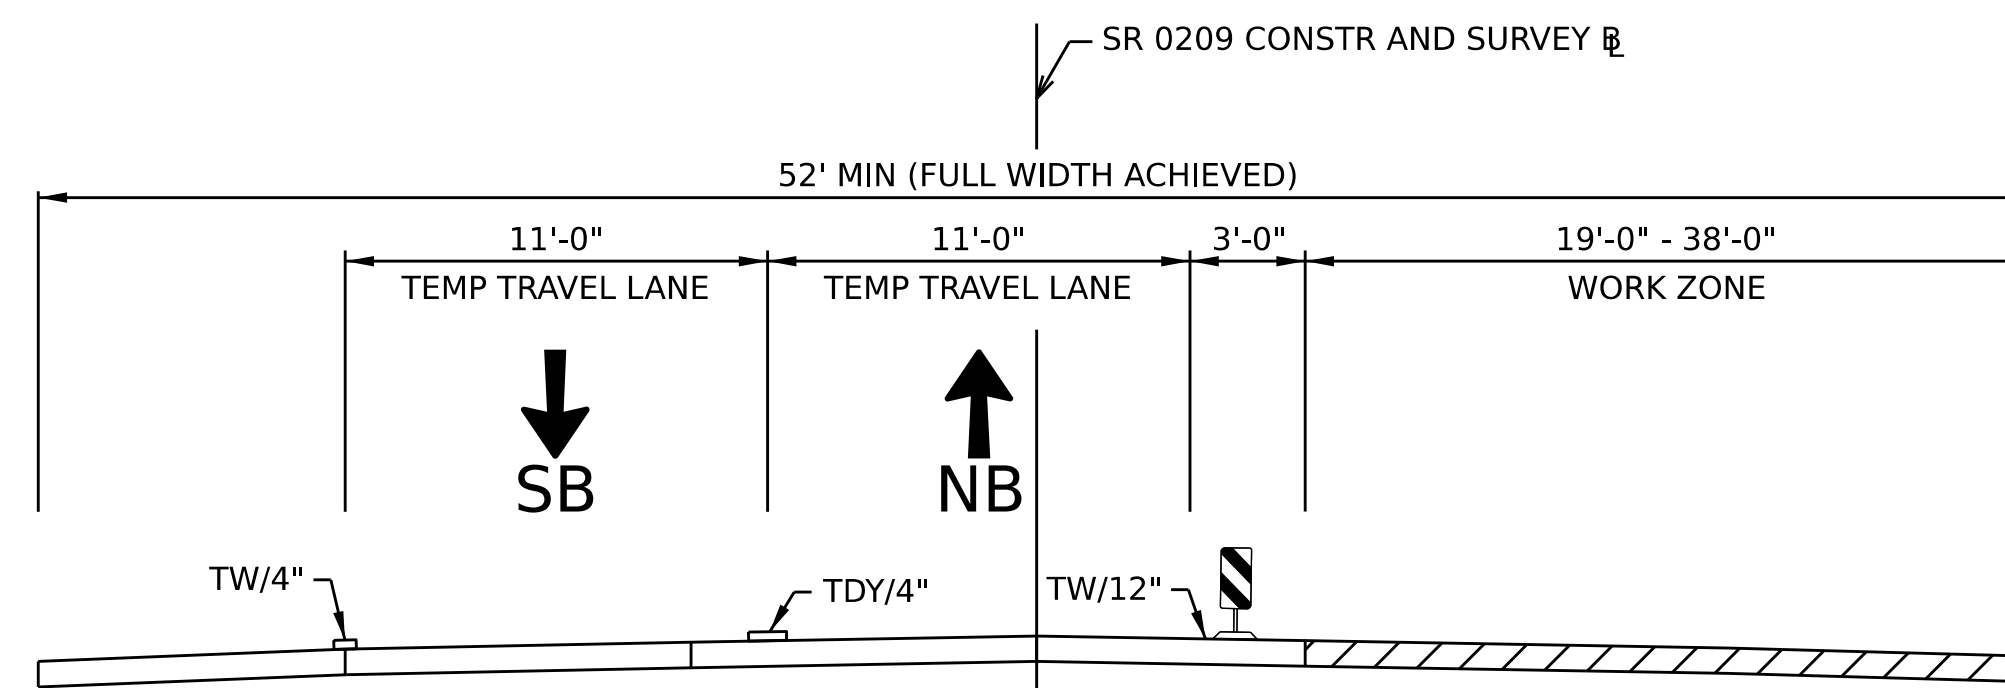

**TYPICAL SECTION - STAGE 2 FULL DEPTH CONSTRUCTION/MILL AND OVERLAY
SR 0209 SECTION 023S**
NOT TO SCALE

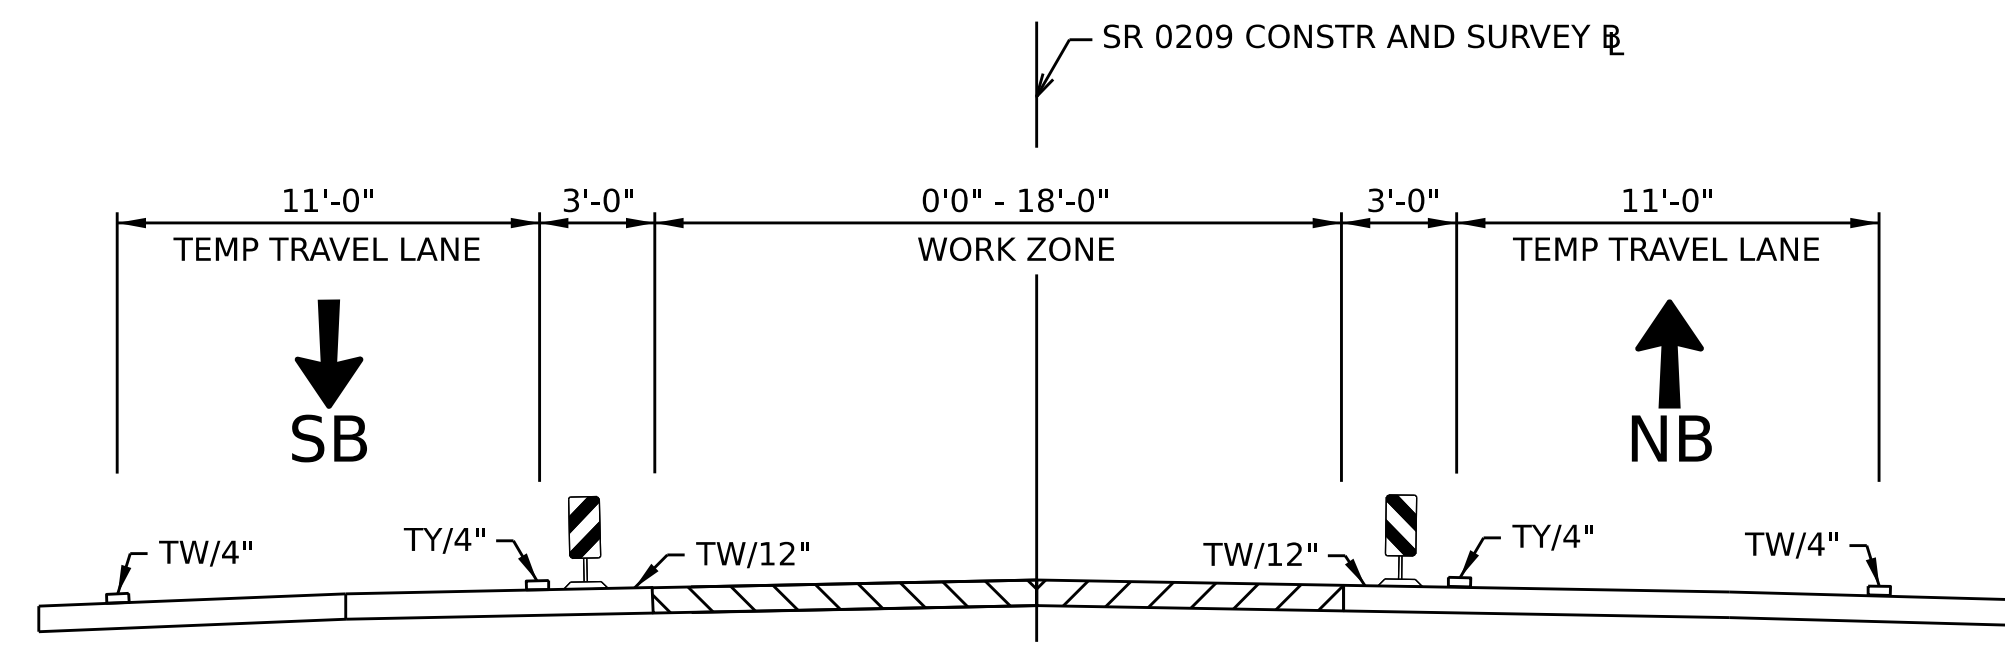

**TYPICAL SECTION - STAGE 3 FULL DEPTH CONSTRUCTION/MILL AND OVERLAY
SR 0209 SECTION 023S**
NOT TO SCALE

NOTE: ALL DRIVEWAYS TO BUSINESSES AND RESIDENCES TO REMAIN OPEN DURING CONSTRUCTION.