


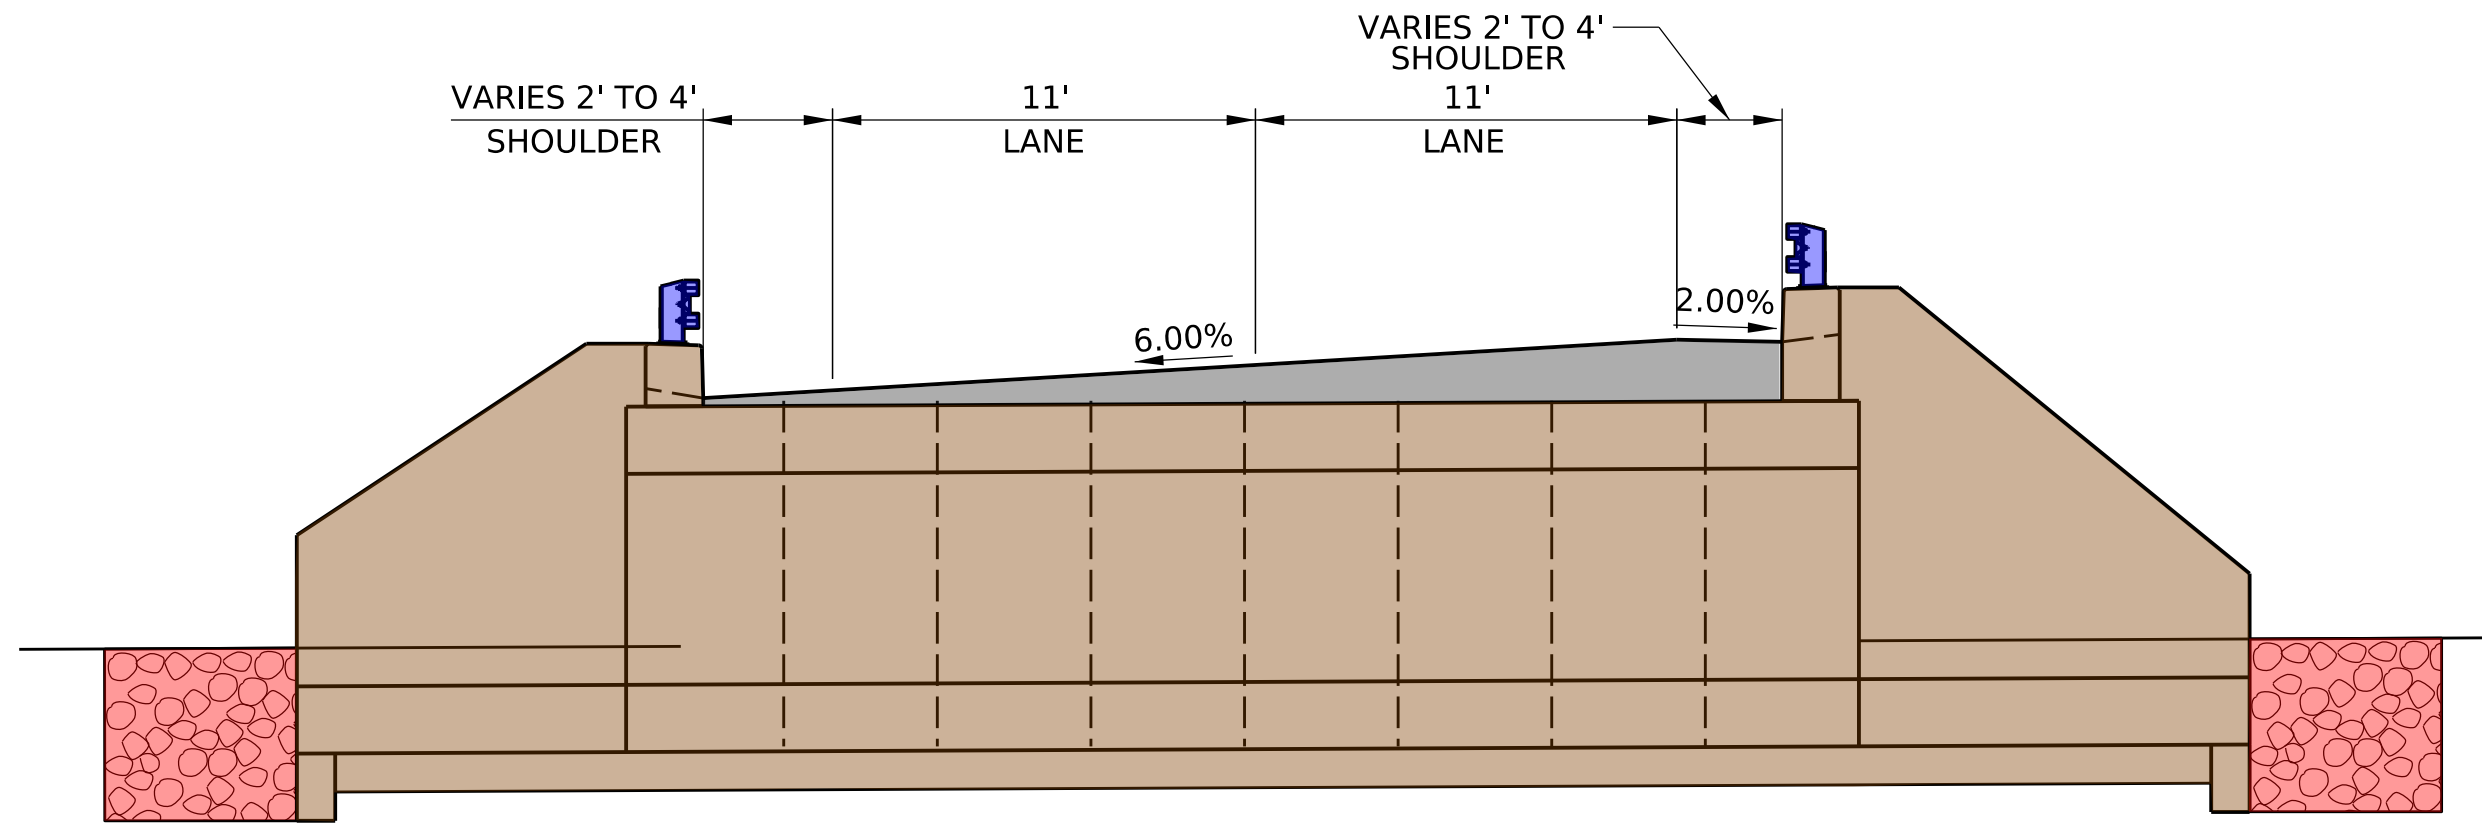


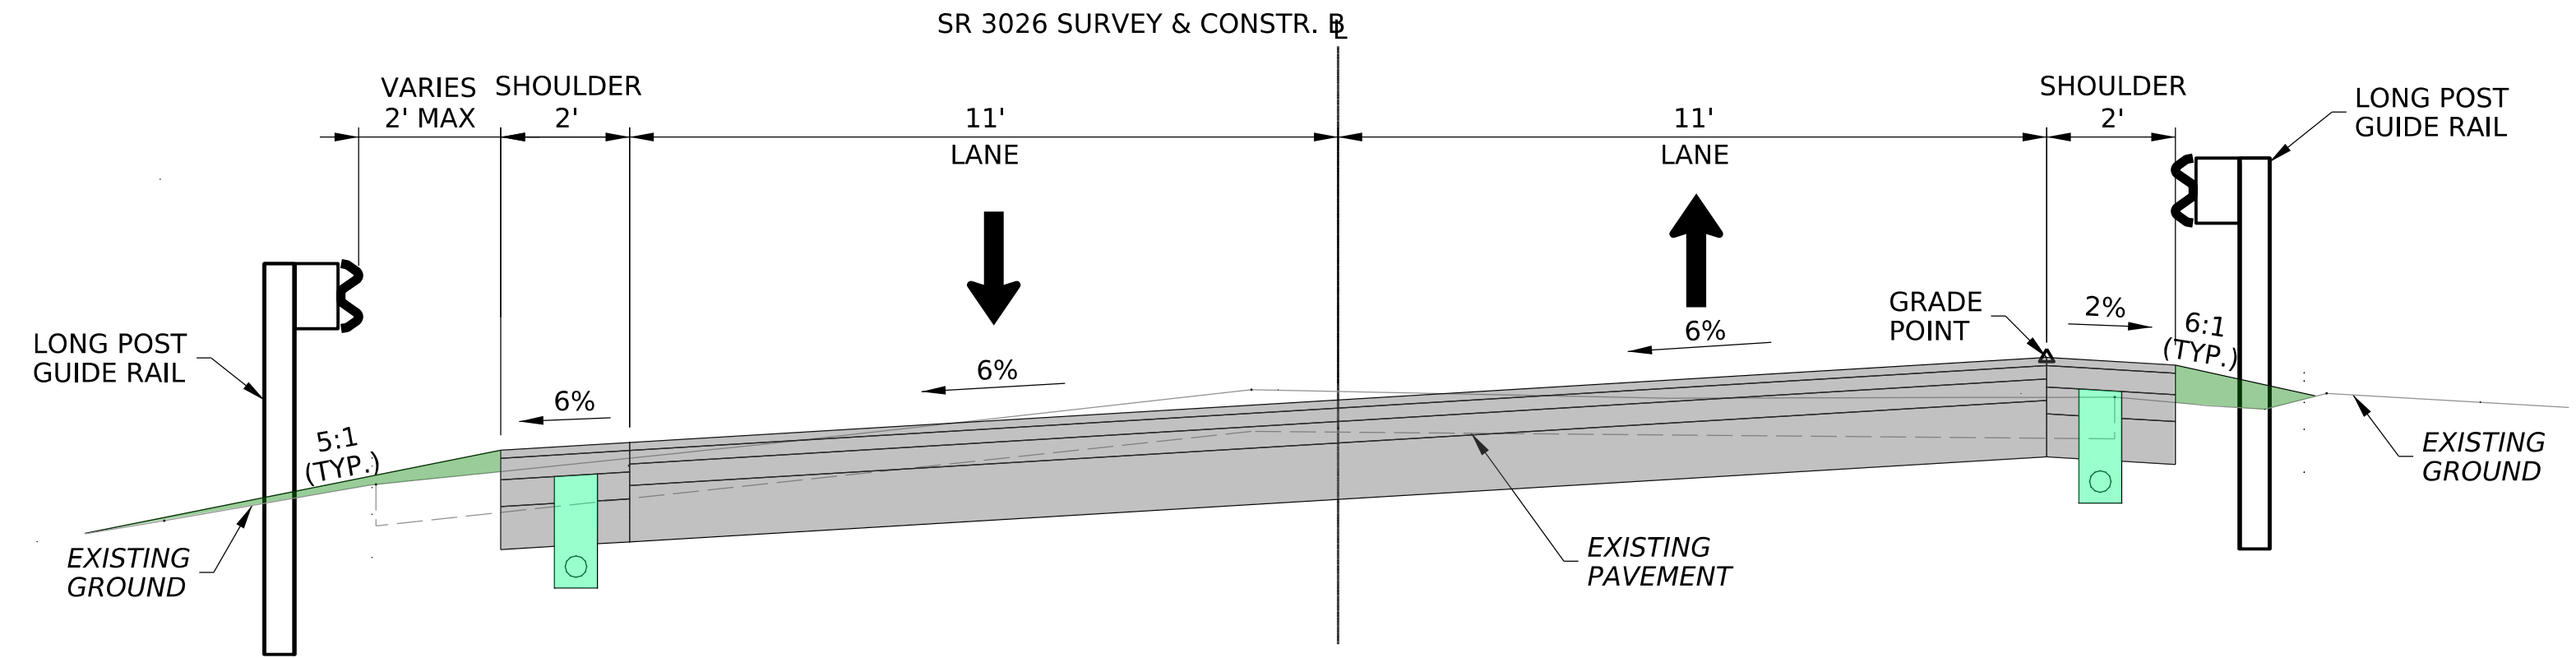

ELEVATION VIEW

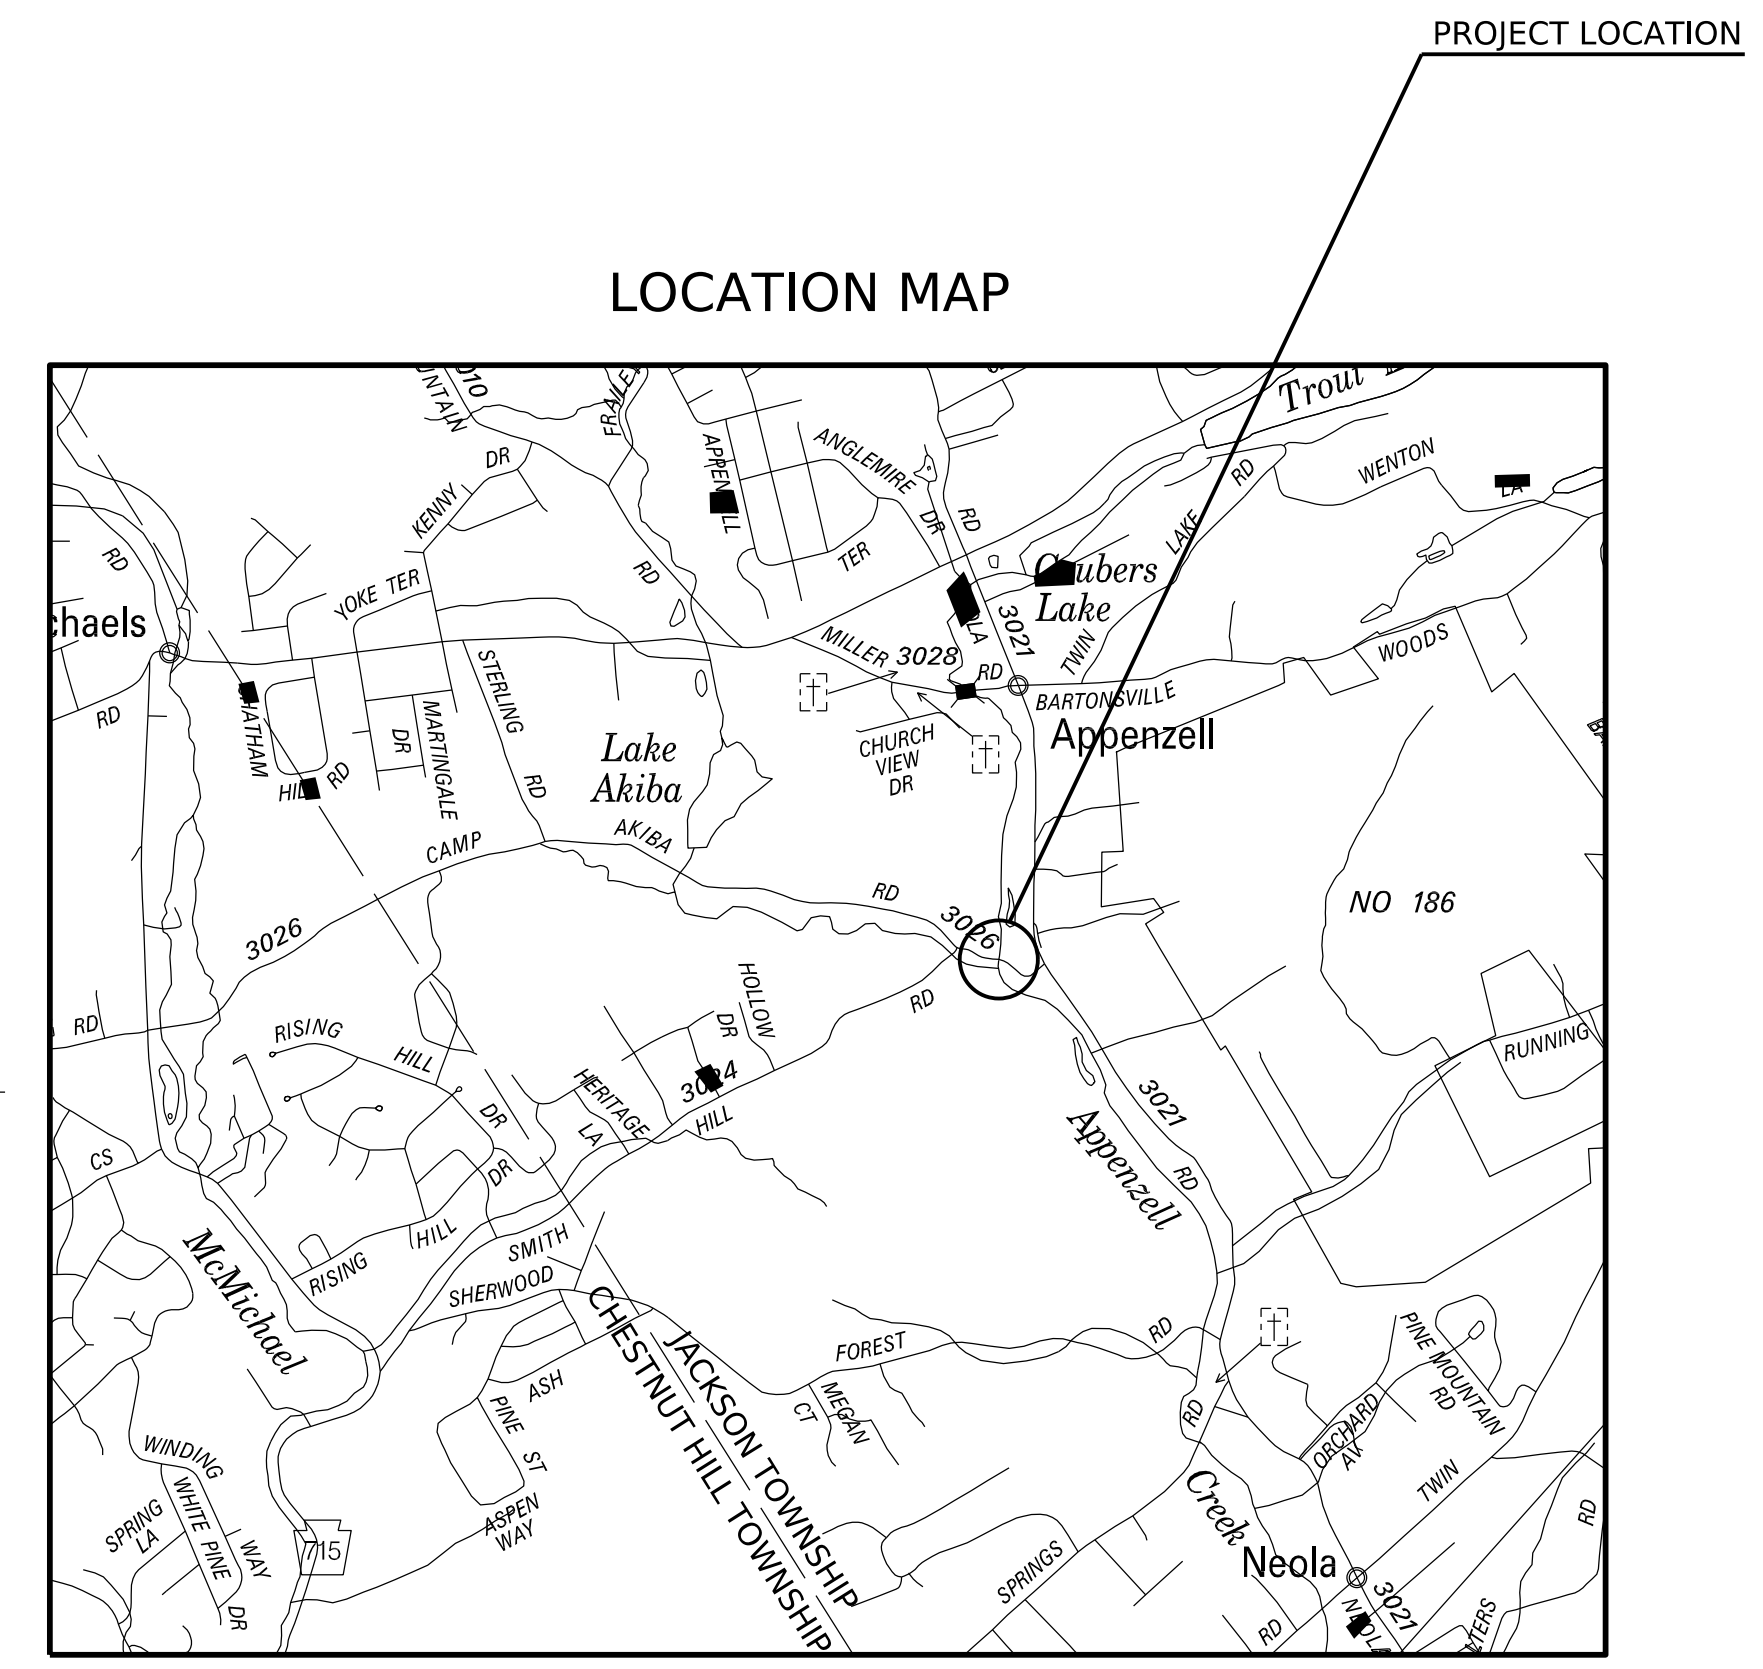

TYPICAL SECTION

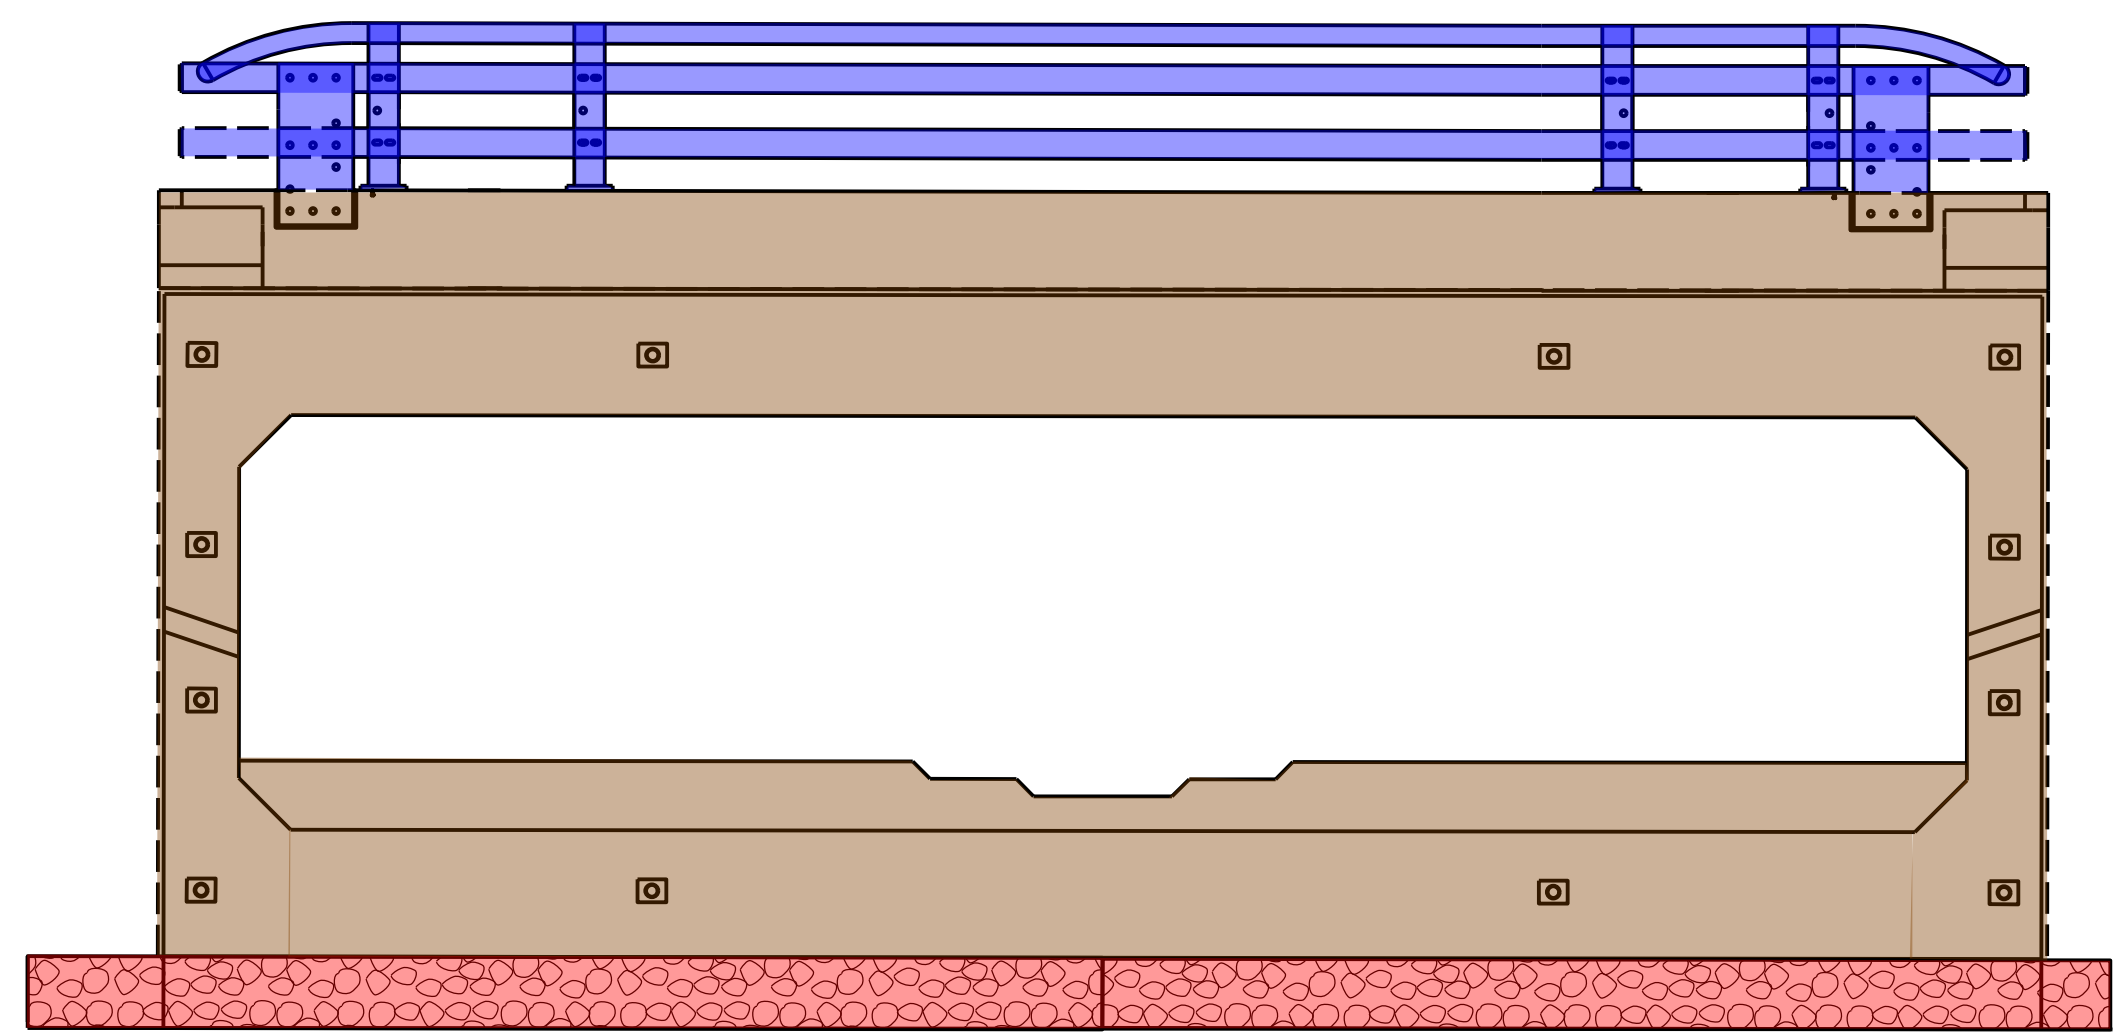

LOCATION MAP

LEGEND

	PROPOSED PAVEMENT		FILL
	CONCRETE		PAVEMENT BASE DRAIN
	ROCK		BARRIER

ANTICIPATED PROJECT SCHEDULE:

- PRELIMINARY DESIGN
- NEPA ENVIRONMENTAL DOCUMENTS/STUDIES
- FINAL DESIGN
- LET
- FABRICATION
- CONSTRUCTION/ROAD CLOSURE

PRESENT TO JANUARY, 2026

PRESENT TO NOVEMBER, 2025

JANUARY, 2026 TO FEBRUARY, 2027

APRIL, 2027

MAY, 2027 TO DECEMBER, 2027

APRIL, 2028 TO AUGUST, 2028



SR 3026 SECTION 02B STRUCTURE REPLACEMENT PROJECT

JACKSON TOWNSHIP
MONROE COUNTY