
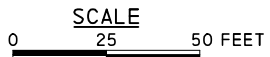
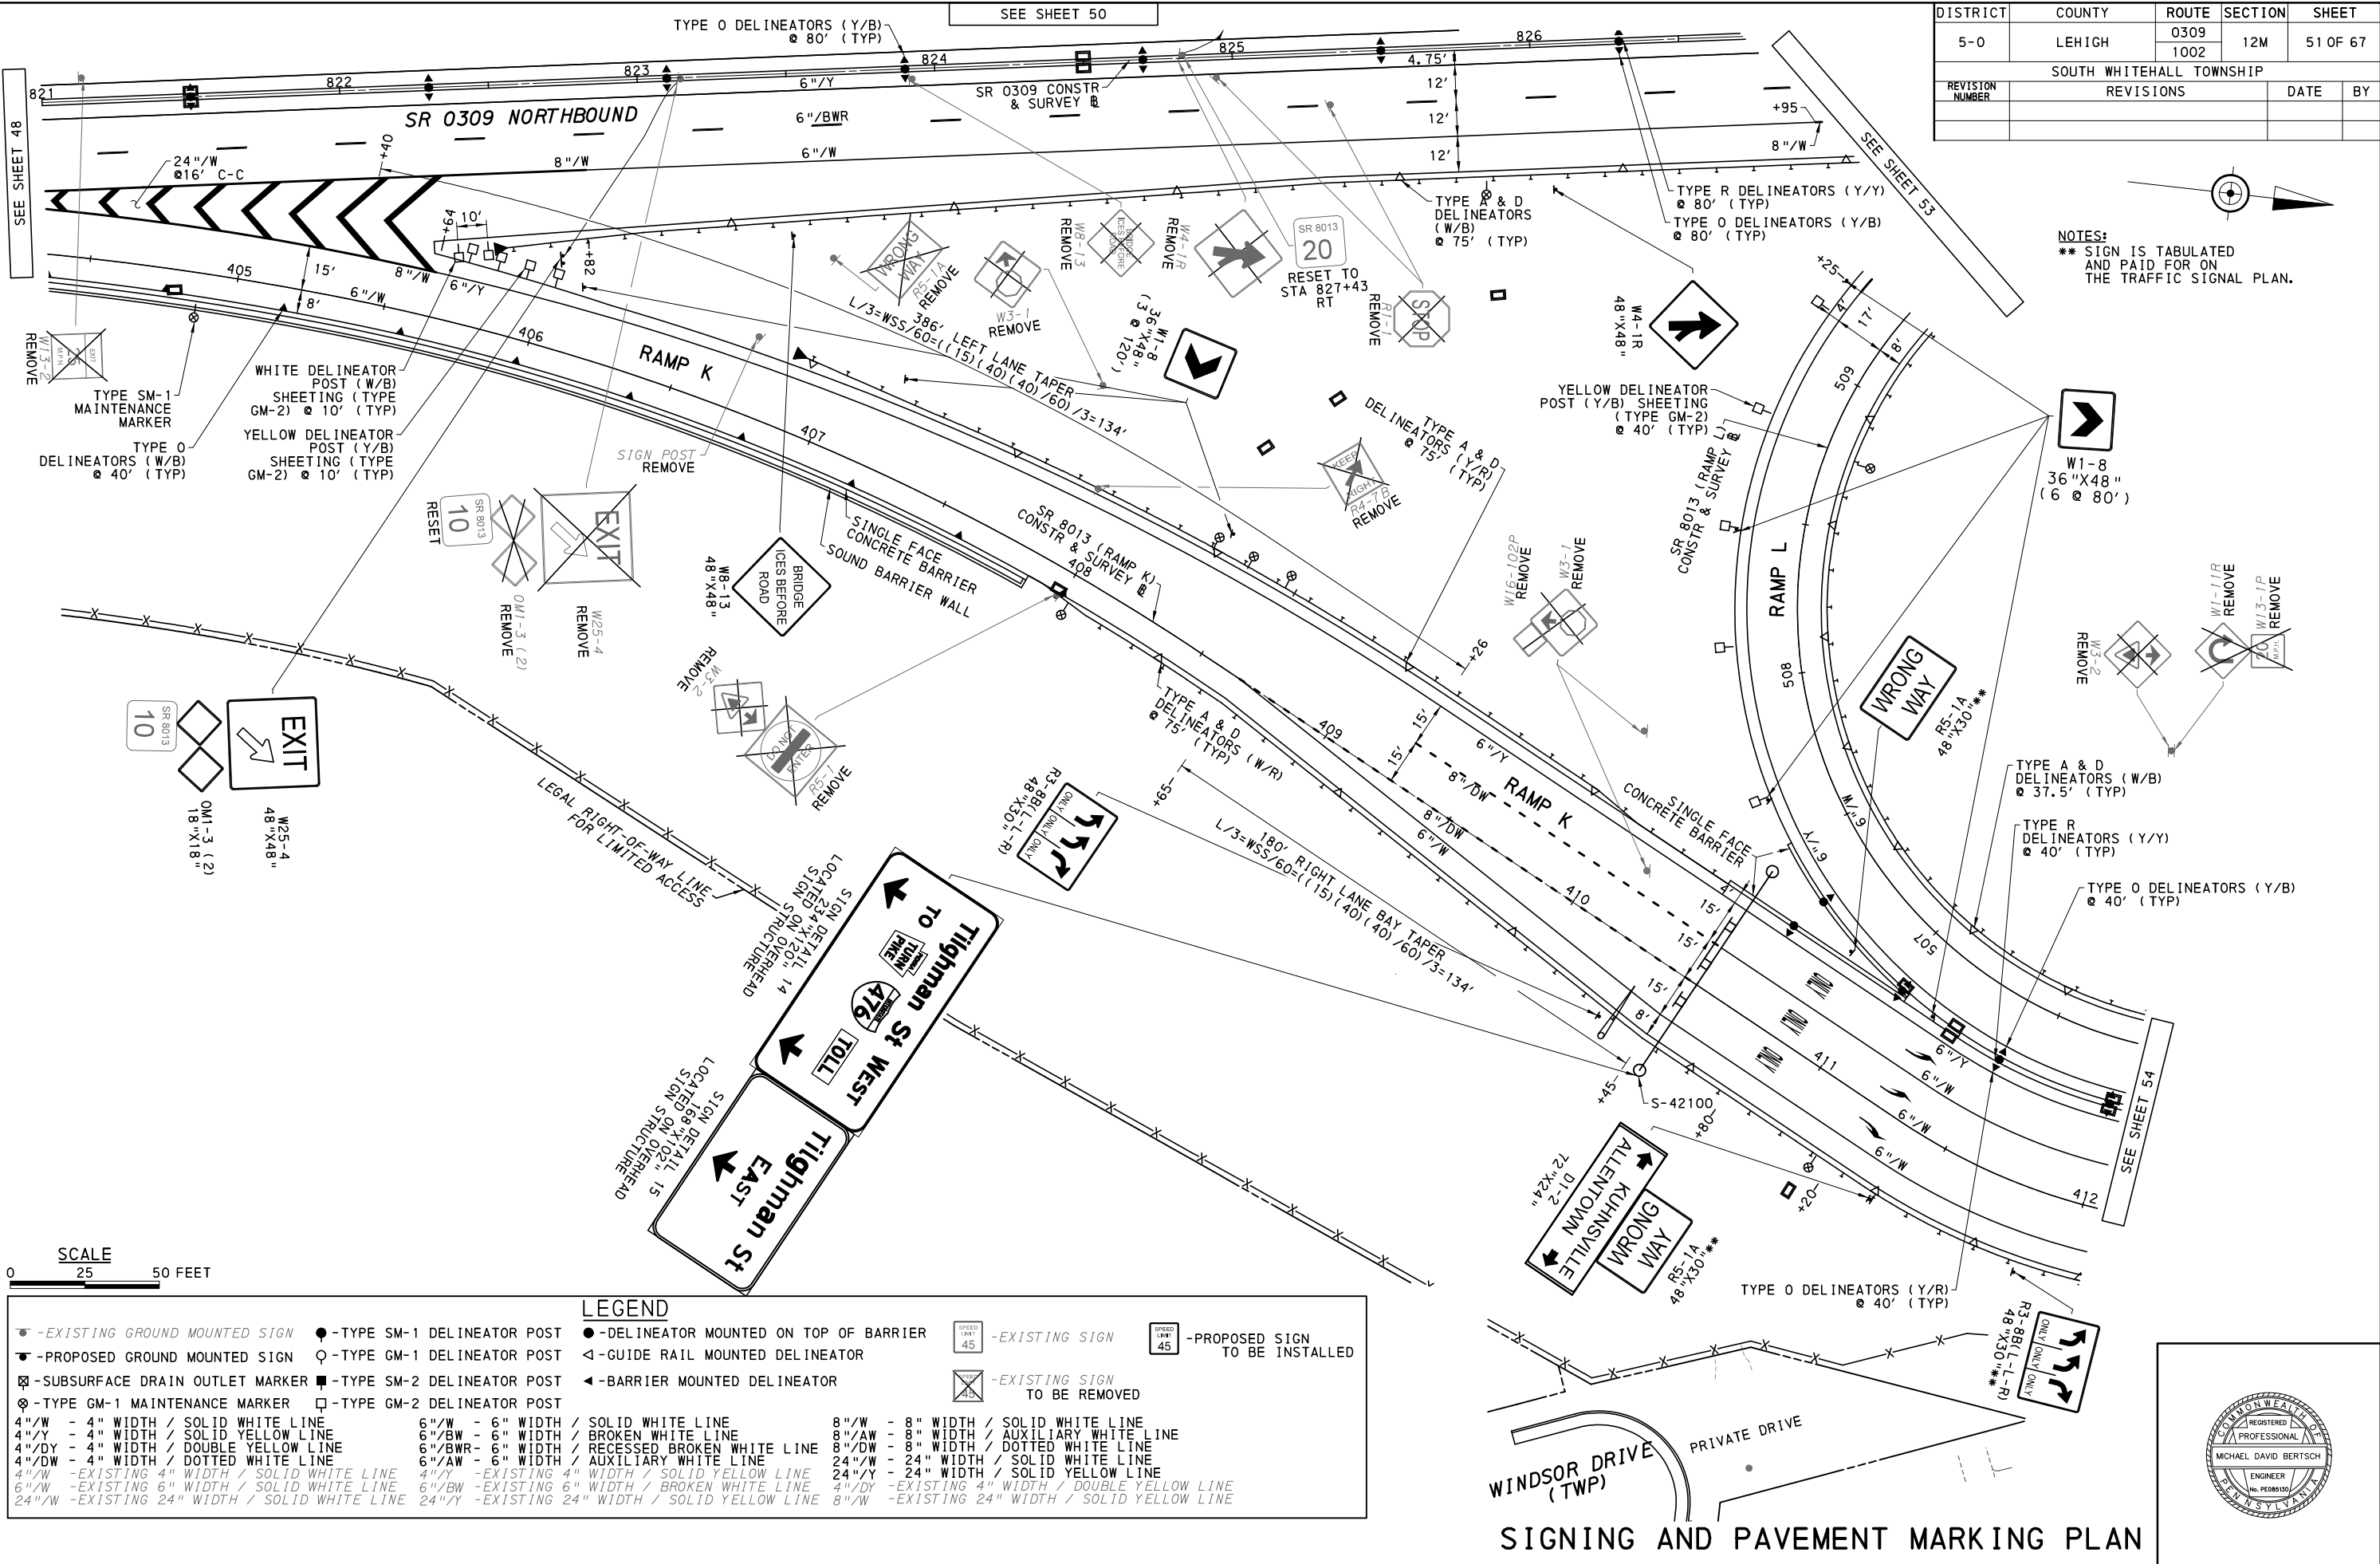



DISTRICT	COUNTY	ROUTE	SECTION	SHEET
5-0	LEHIGH	0309	12M	51 OF 67
SOUTH WHITEHALL TOWNSHIP				
REVISION NUMBER	REVISIONS			DATE BY

NOTES:
** SIGN IS TABULATED
AND PAID FOR ON
THE TRAFFIC SIGNAL PLAN.

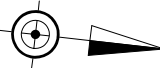

LEGEND

-EXISTING GROUND MOUNTED SIGN	-TYPE SM-1 DELINEATOR POST	-DELINEATOR MOUNTED ON TOP OF BARRIER	-EXISTING SIGN	-PROPOSED SIGN TO BE INSTALLED
-PROPOSED GROUND MOUNTED SIGN	-TYPE GM-1 DELINEATOR POST	-GUIDE RAIL MOUNTED DELINEATOR	-EXISTING SIGN TO BE REMOVED	
-SUBSURFACE DRAIN OUTLET MARKER	-TYPE SM-2 DELINEATOR POST	-BARRIER MOUNTED DELINEATOR		
-TYPE GM-1 MAINTENANCE MARKER	-TYPE GM-2 DELINEATOR POST			
4"/W - 4" WIDTH / SOLID WHITE LINE	6"/W - 6" WIDTH / SOLID WHITE LINE	8"/W - 8" WIDTH / SOLID WHITE LINE		
4"/Y - 4" WIDTH / SOLID YELLOW LINE	6"/BW - 6" WIDTH / BROKEN WHITE LINE	8"/AW - 8" WIDTH / AUXILIARY WHITE LINE		
4"/DY - 4" WIDTH / DOUBLE YELLOW LINE	6"/BWR - 6" WIDTH / RECESSED BROKEN WHITE LINE	8"/DW - 8" WIDTH / DOTTED WHITE LINE		
4"/DW - 4" WIDTH / DOTTED WHITE LINE	6"/AW - 6" WIDTH / AUXILIARY WHITE LINE	24"/W - 24" WIDTH / SOLID WHITE LINE		
4"/W - EXISTING 4" WIDTH / SOLID WHITE LINE	4"/Y - EXISTING 4" WIDTH / SOLID YELLOW LINE	24"/Y - 24" WIDTH / SOLID YELLOW LINE		
6"/W - EXISTING 6" WIDTH / SOLID WHITE LINE	6"/BW - EXISTING 6" WIDTH / BROKEN WHITE LINE	4"/DY - EXISTING 4" WIDTH / DOUBLE YELLOW LINE		
24"/W - EXISTING 24" WIDTH / SOLID WHITE LINE	24"/Y - EXISTING 24" WIDTH / SOLID YELLOW LINE	8"/W - EXISTING 8" WIDTH / SOLID YELLOW LINE		

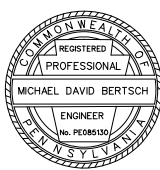

SIGNING AND PAVEMENT MARKING PLAN



c:\pwwork\info\project\lehigh\sr0309\sheet\0309_51.dgn 5/24/2024 2:00:44 PM

DISTRICT	COUNTY	ROUTE	SECTION	SHEET
5-0	LEHIGH	0309	12M	53 OF 67
SOUTH WHITEHALL TOWNSHIP				
REVISION NUMBER	REVISIONS	DATE	BY	

LEGEND



- EXISTING GROUND MOUNTED SIGN
- TYPE SM-1 DELINEATOR POST
- DELINATOR MOUNTED ON TOP OF BARRIER
- EXISTING SIGN
- PROPOSED SIGN TO BE INSTALLED
- SUBSURFACE DRAIN OUTLET MARKER
- TYPE SM-2 DELINEATOR POST
- GUIDE RAIL MOUNTED DELINEATOR
- EXISTING SIGN TO BE REMOVED
- TYPE GM-1 MAINTENANCE MARKER
- TYPE GM-2 DELINEATOR POST
- TYPE GM-1 DELINEATOR POST
- BARRIER MOUNTED DELINEATOR
- 4"/W - 4" WIDTH / SOLID WHITE LINE
- 4"/Y - 4" WIDTH / SOLID YELLOW LINE
- 4"/DY - 4" WIDTH / DOUBLE YELLOW LINE
- 4"/DW - 4" WIDTH / DOTTED WHITE LINE
- 4"/W - EXISTING 4" WIDTH / SOLID WHITE LINE
- 6"/W - EXISTING 6" WIDTH / SOLID WHITE LINE
- 24"/W - EXISTING 24" WIDTH / SOLID WHITE LINE
- 6"/BW - 6" WIDTH / BROKEN WHITE LINE
- 6"/BWR - 6" WIDTH / RECESSED BROKEN WHITE LINE
- 6"/AW - 6" WIDTH / AUXILIARY WHITE LINE
- 4"/Y - EXISTING 4" WIDTH / SOLID YELLOW LINE
- 6"/BW - EXISTING 6" WIDTH / BROKEN WHITE LINE
- 24"/Y - EXISTING 24" WIDTH / SOLID YELLOW LINE
- 8"/W - 8" WIDTH / SOLID WHITE LINE
- 8"/AW - 8" WIDTH / AUXILIARY WHITE LINE
- 8"/DW - 8" WIDTH / DOTTED WHITE LINE
- 24"/W - 24" WIDTH / SOLID WHITE LINE
- 24"/Y - 24" WIDTH / SOLID YELLOW LINE
- 4"/DY - EXISTING 4" WIDTH / DOUBLE YELLOW LINE
- 8"/W - EXISTING 24" WIDTH / SOLID YELLOW LINE

NOTES:
** SIGN IS TABULATED AND PAID FOR ON THE TRAFFIC SIGNAL PLAN.

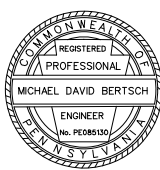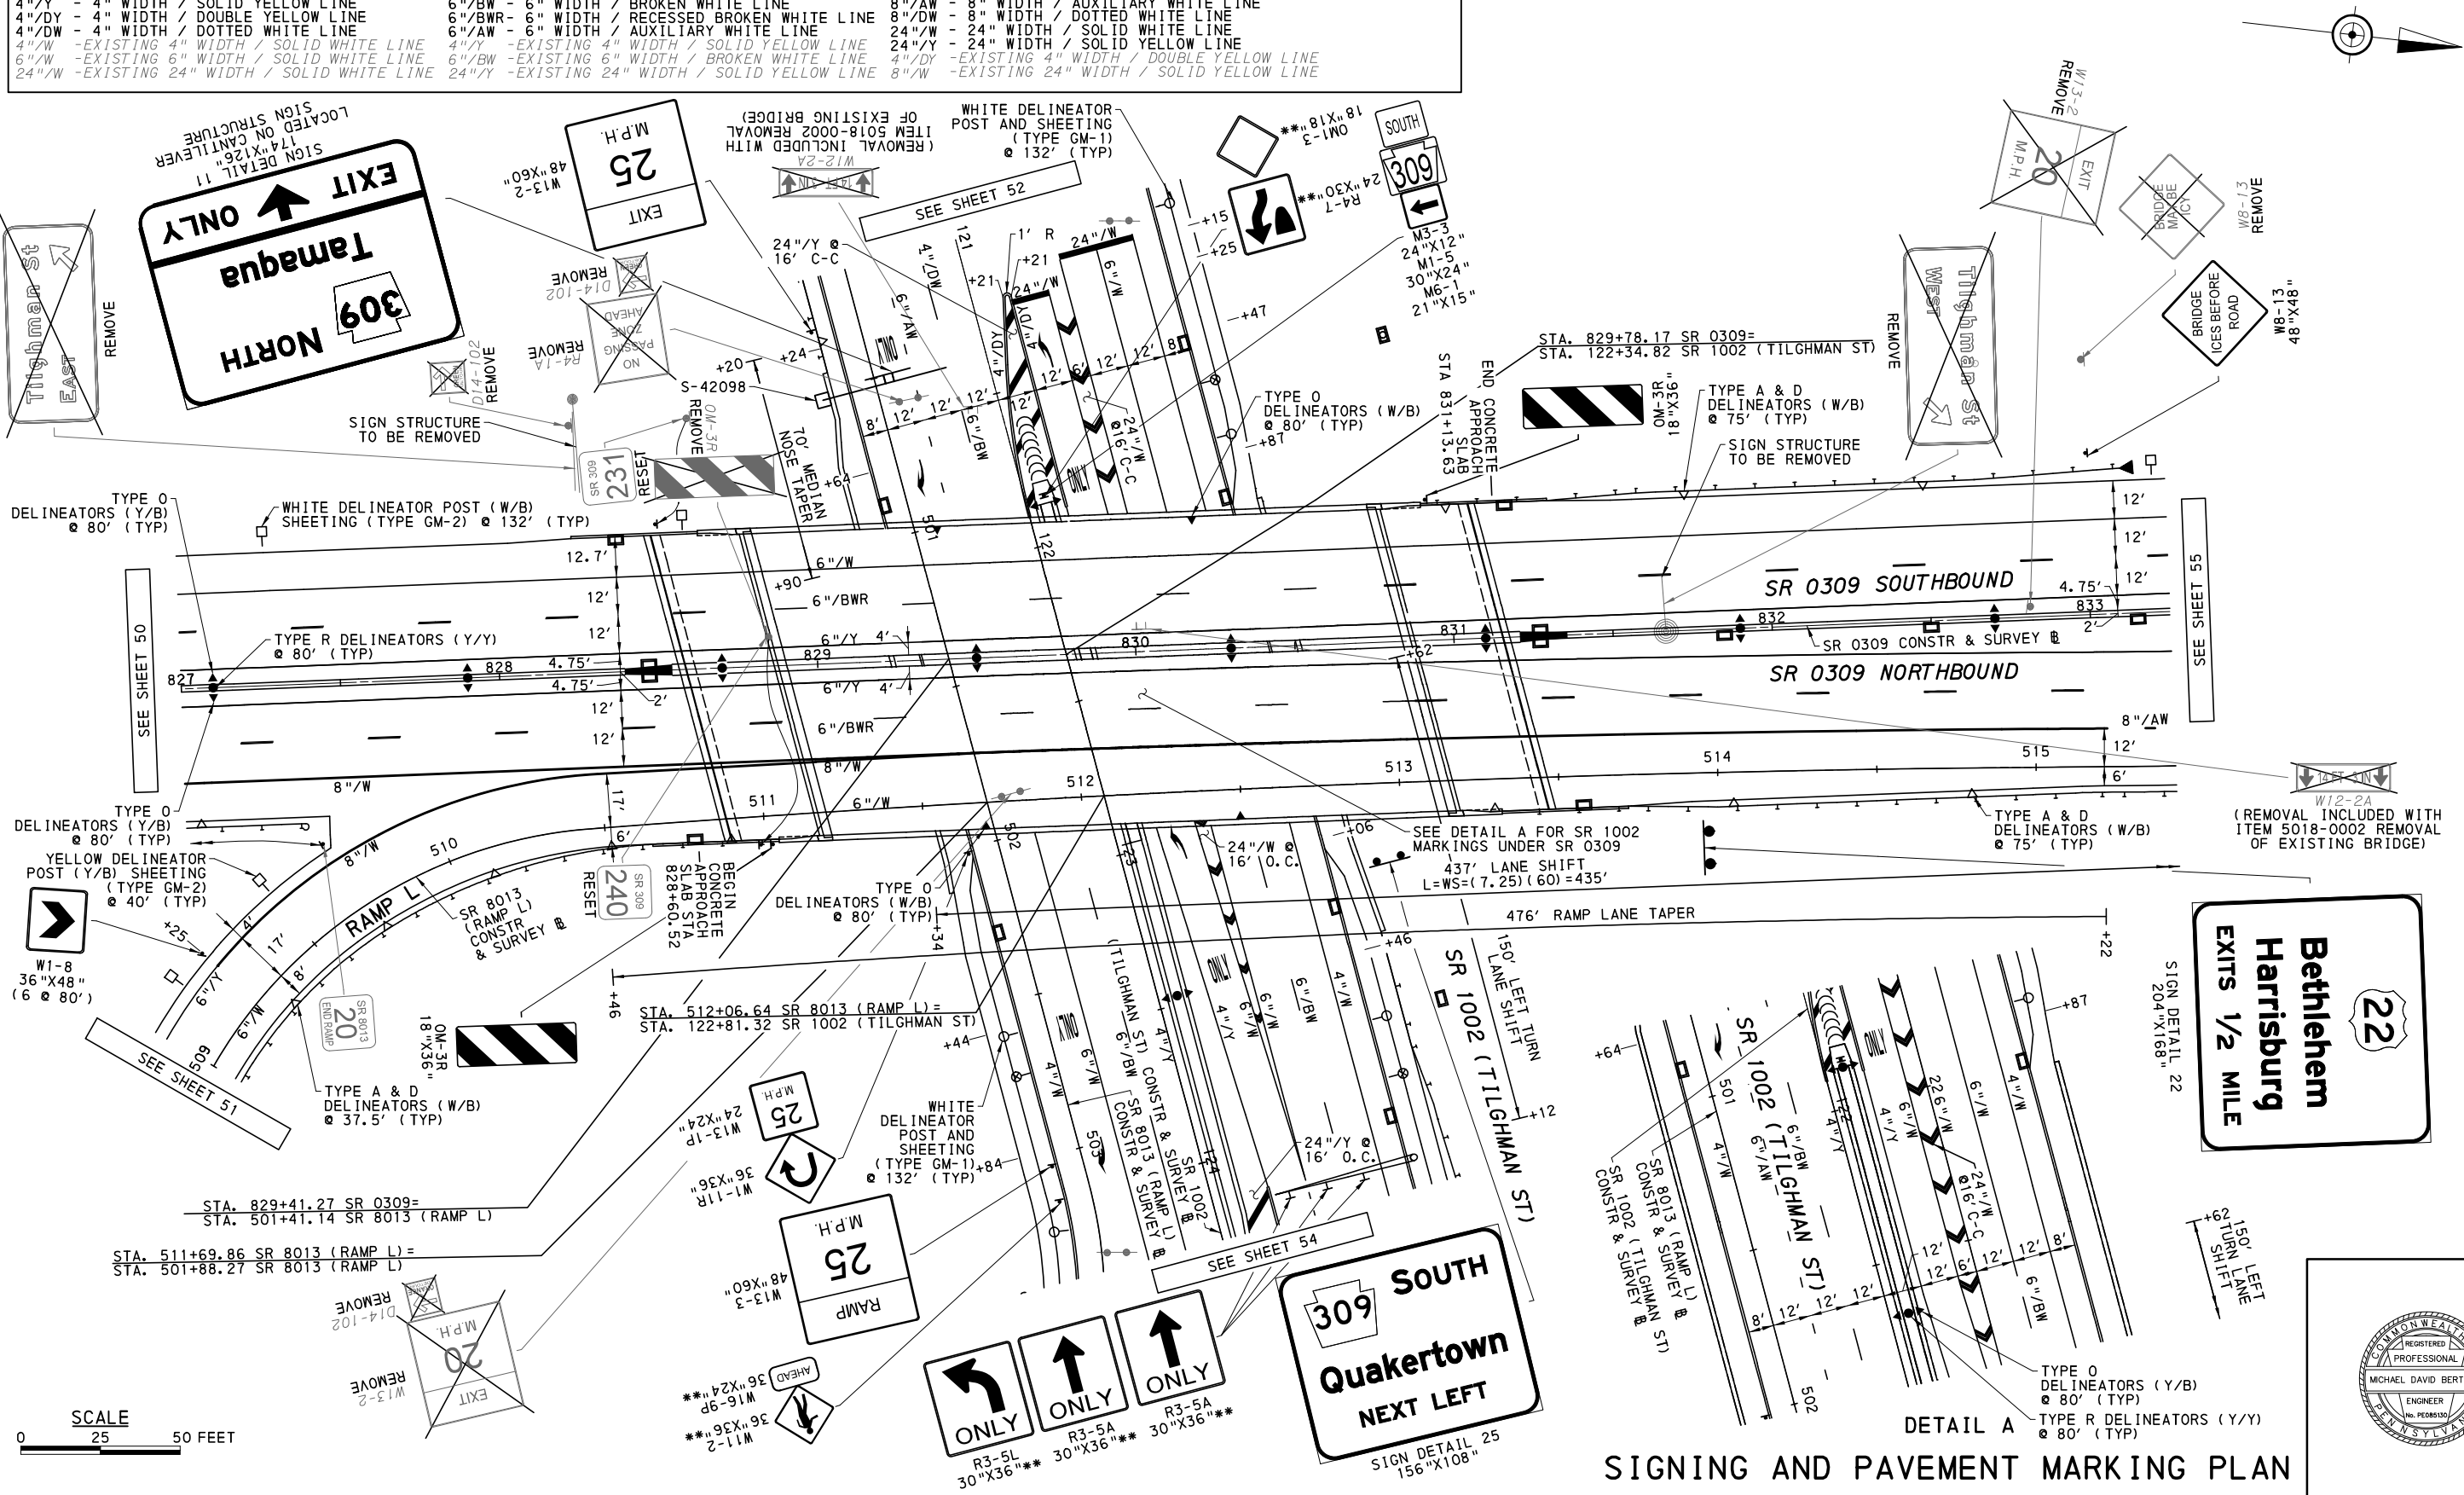


SIGNING AND PAVEMENT MARKING PLAN


DISTRICT	COUNTY	ROUTE	SECTION	SHEET
5-0	LEHIGH	0309	12M	55 OF 67
		1002		
SOUTH WHITEHALL TOWNSHIP				
REVISION NUMBER	REVISIONS			DATE

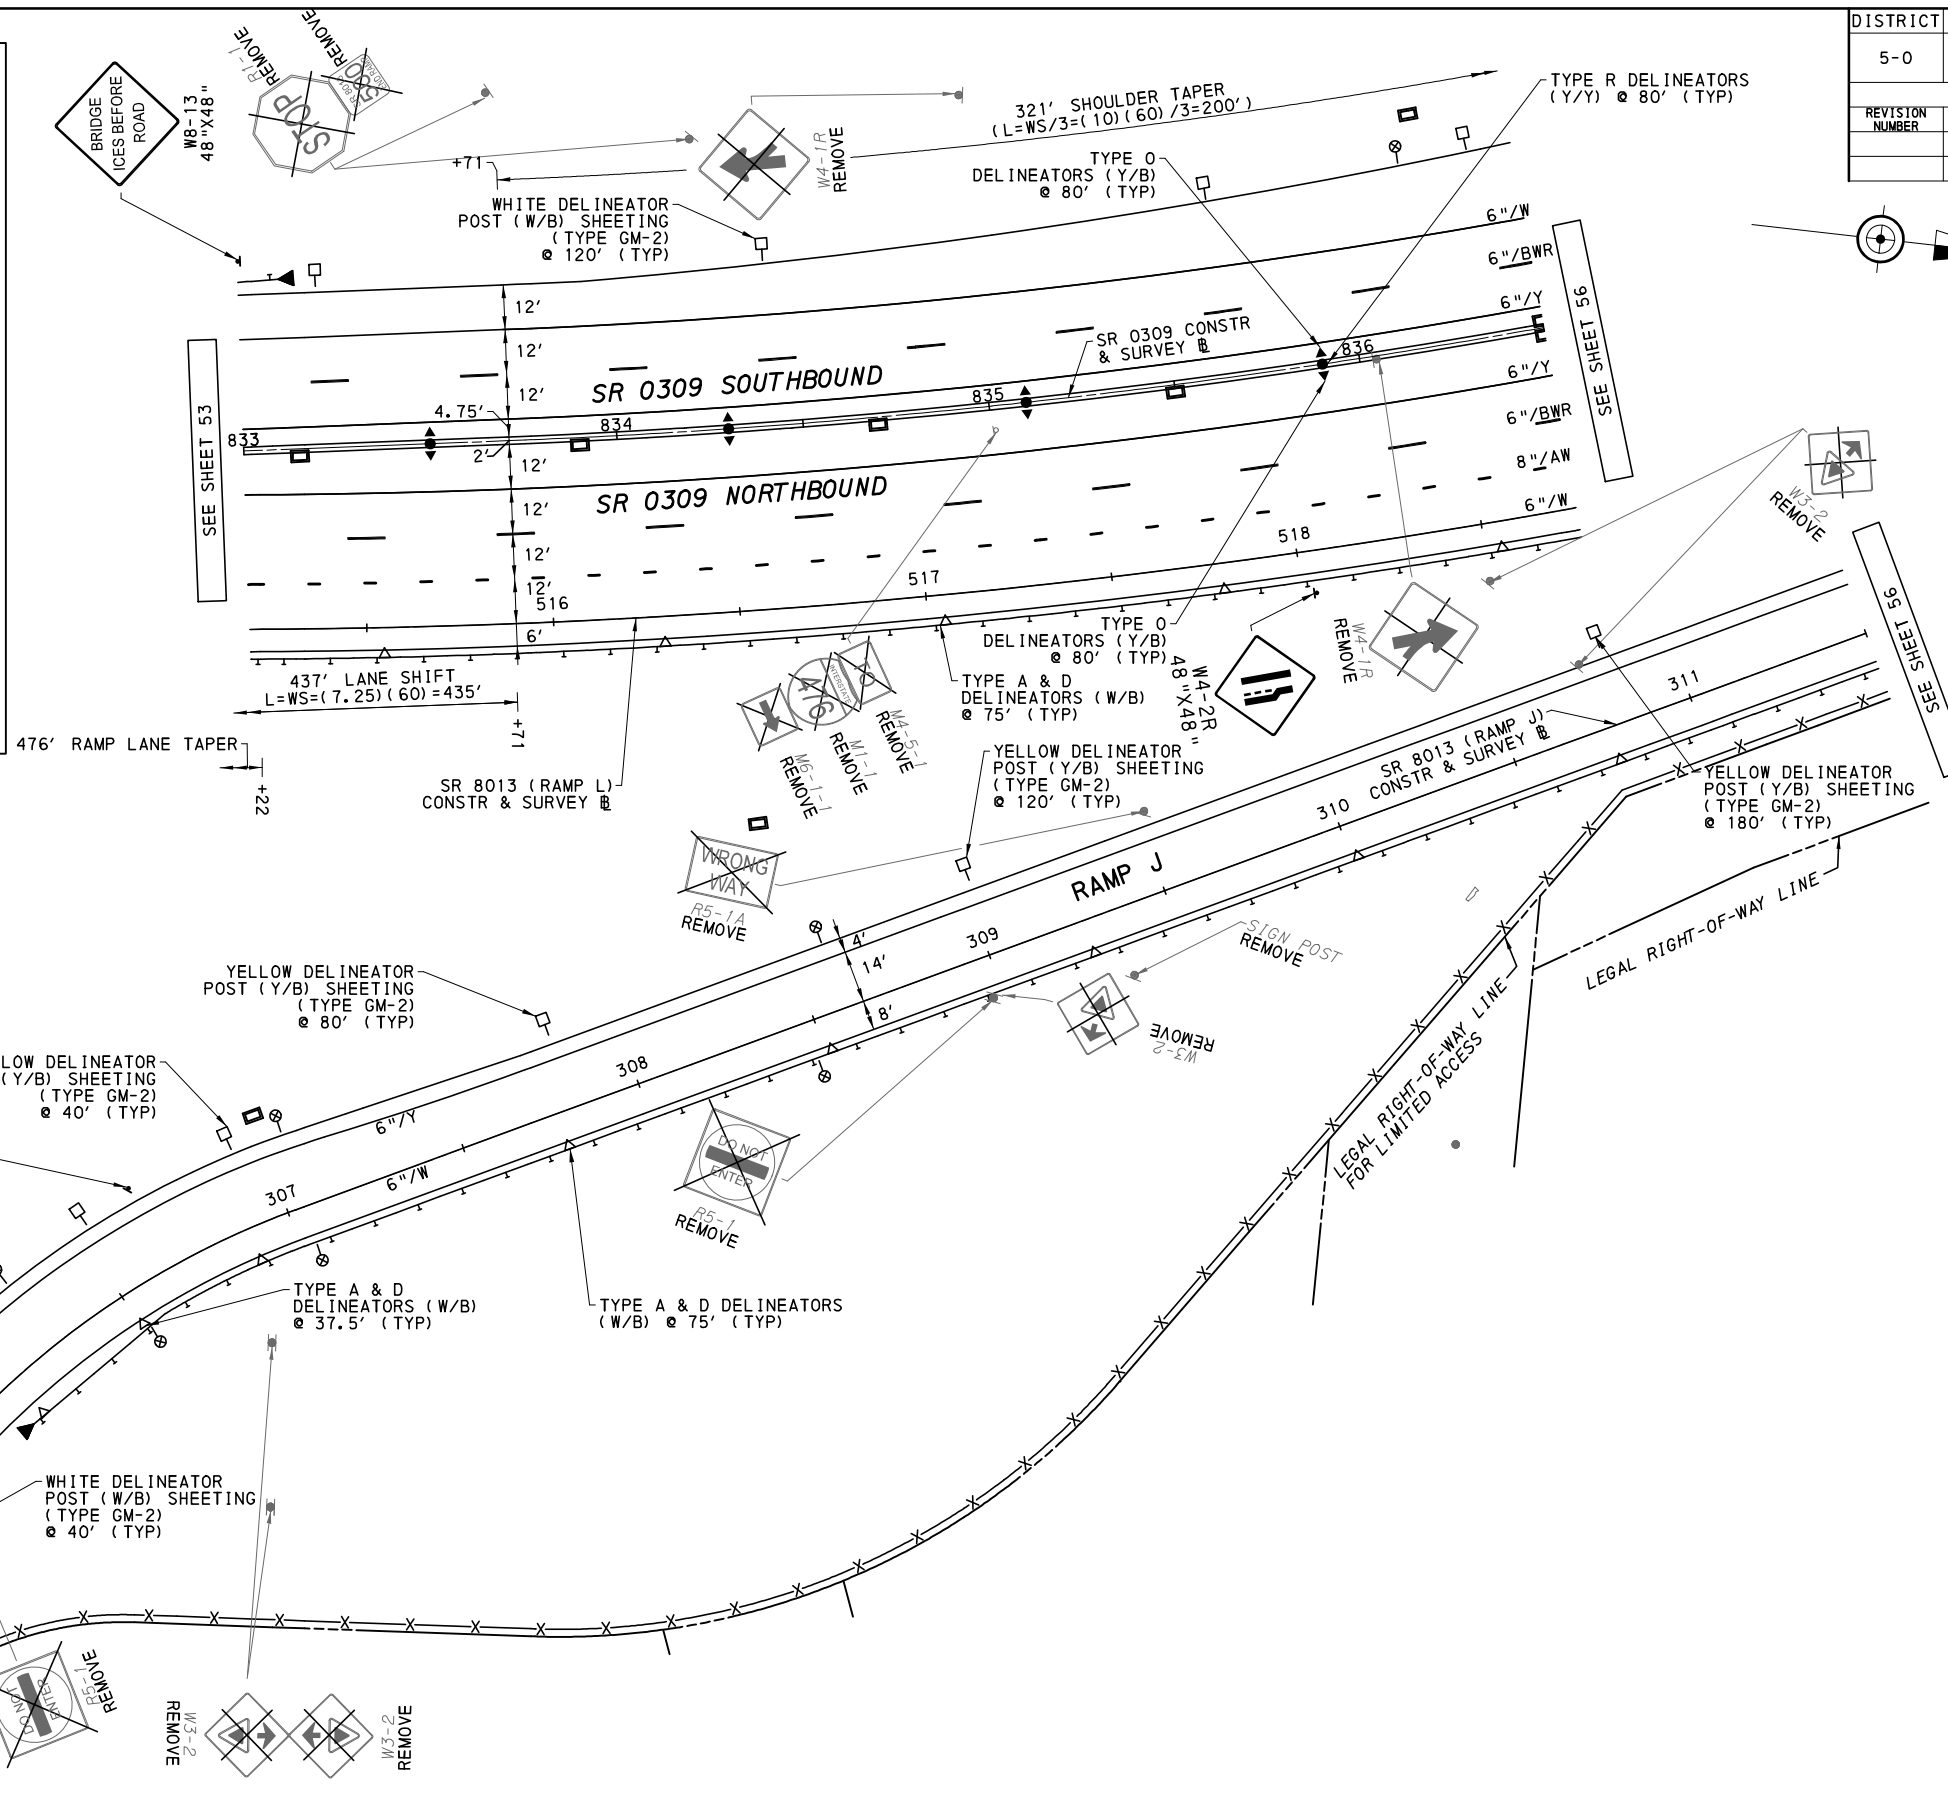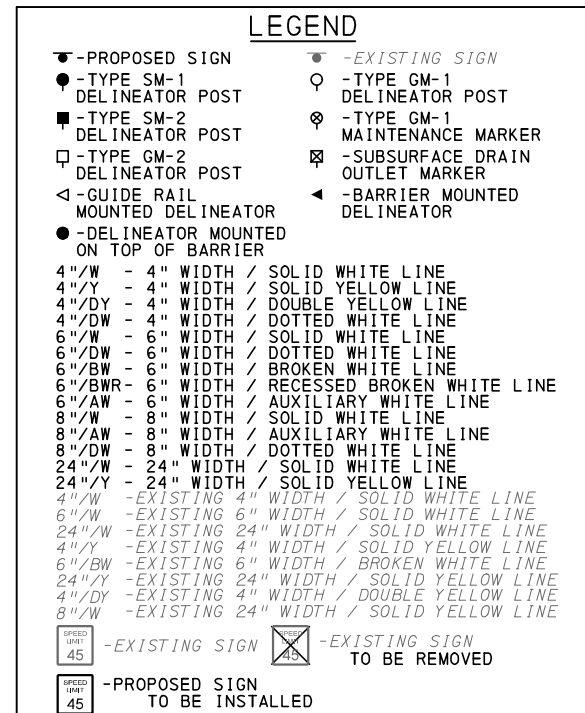


SIGNING AND PAVEMENT MARKING PLAN

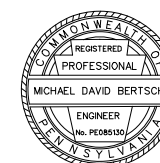

DISTRICT	COUNTY	ROUTE	SECTION	SHEET
5-0	LEHIGH	0309	12M	56 OF 67
		1002		
SOUTH WHITEHALL TOWNSHIP				
REVISION NUMBER	REVISIONS			DATE

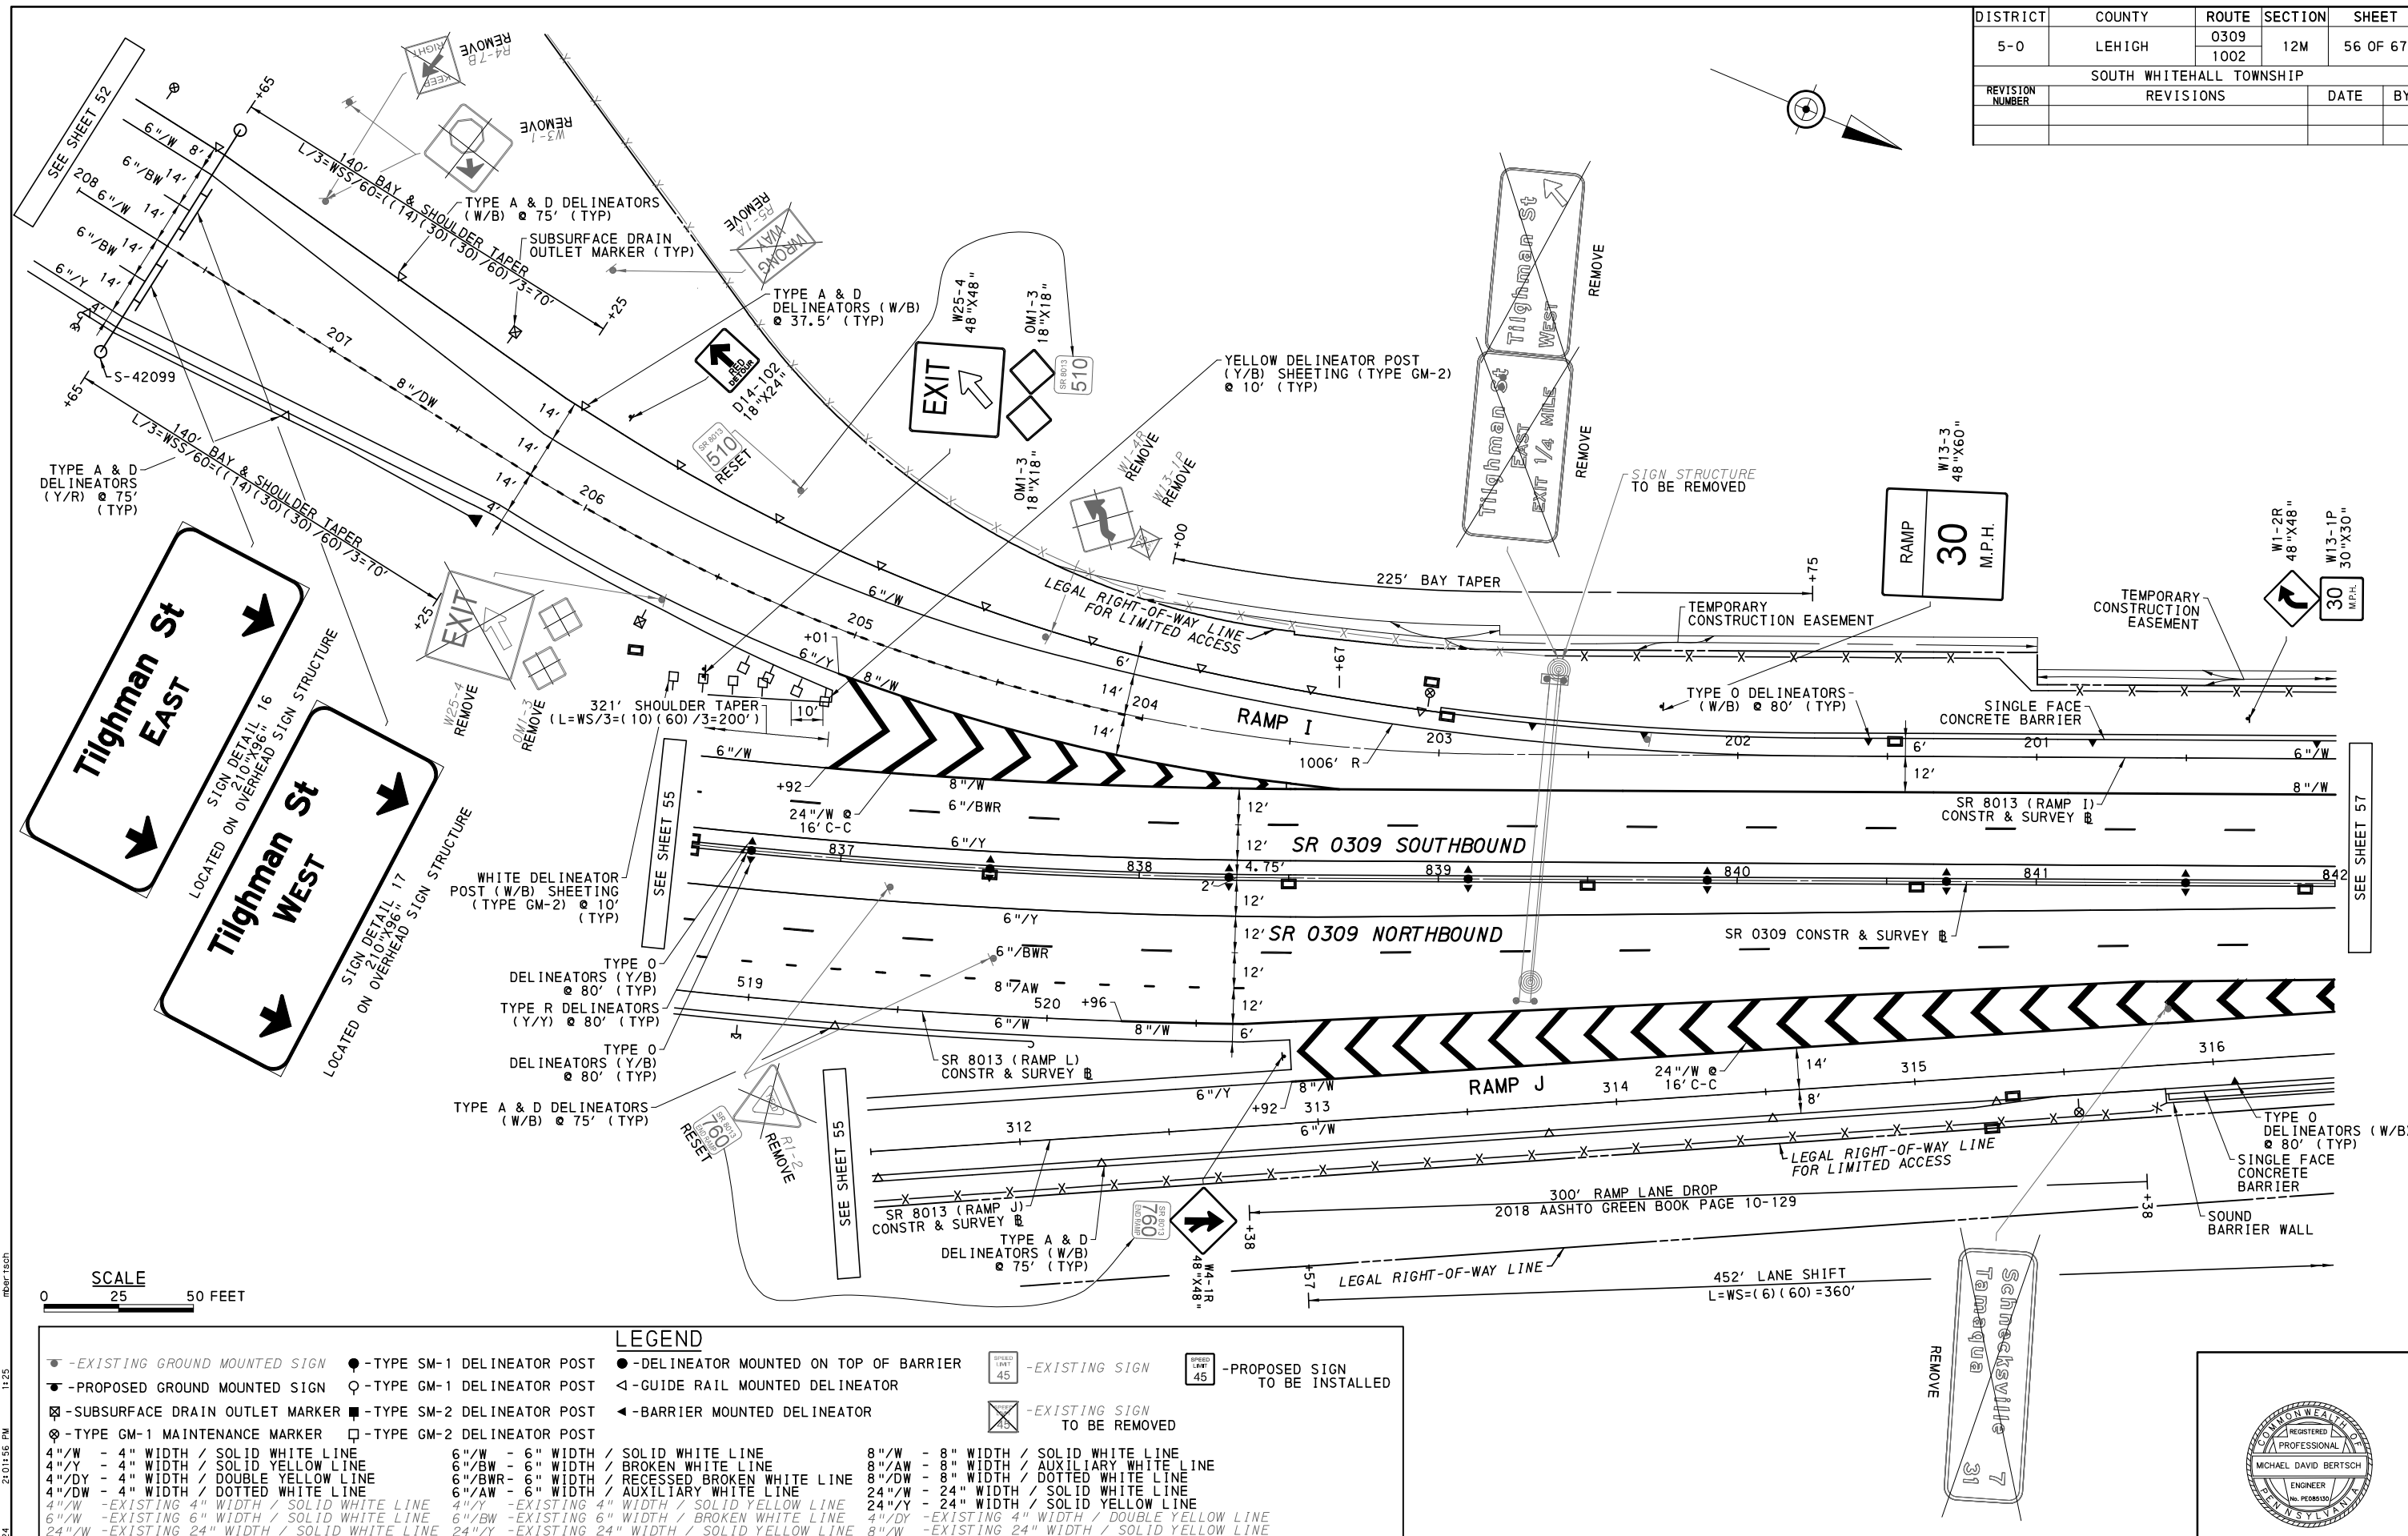

SIGNING AND PAVEMENT MARKING PLAN


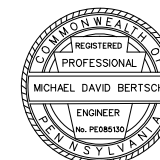


DISTRICT	COUNTY	ROUTE	SECTION	SHEET
5-0	LEHIGH	0309	12M	58 OF 67
SOUTH WHITEHALL TOWNSHIP				
REVISION NUMBER	REVISIONS			DATE BY

Tilghman St
EXIT ONLY
SIGN DETAIL 6
186"x78"
LOCATED ON OVERHEAD
SIGN STRUCTURE


22 WEST
Harrisburg
EXIT 1/4 MILE
SIGN DETAIL 7
168"x120"
LOCATED ON OVERHEAD
SIGN STRUCTURE

22 EAST
Bethlehem
EXIT ONLY
SIGN DETAIL 8
174"x126"
LOCATED ON OVERHEAD
SIGN STRUCTURE

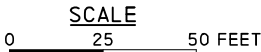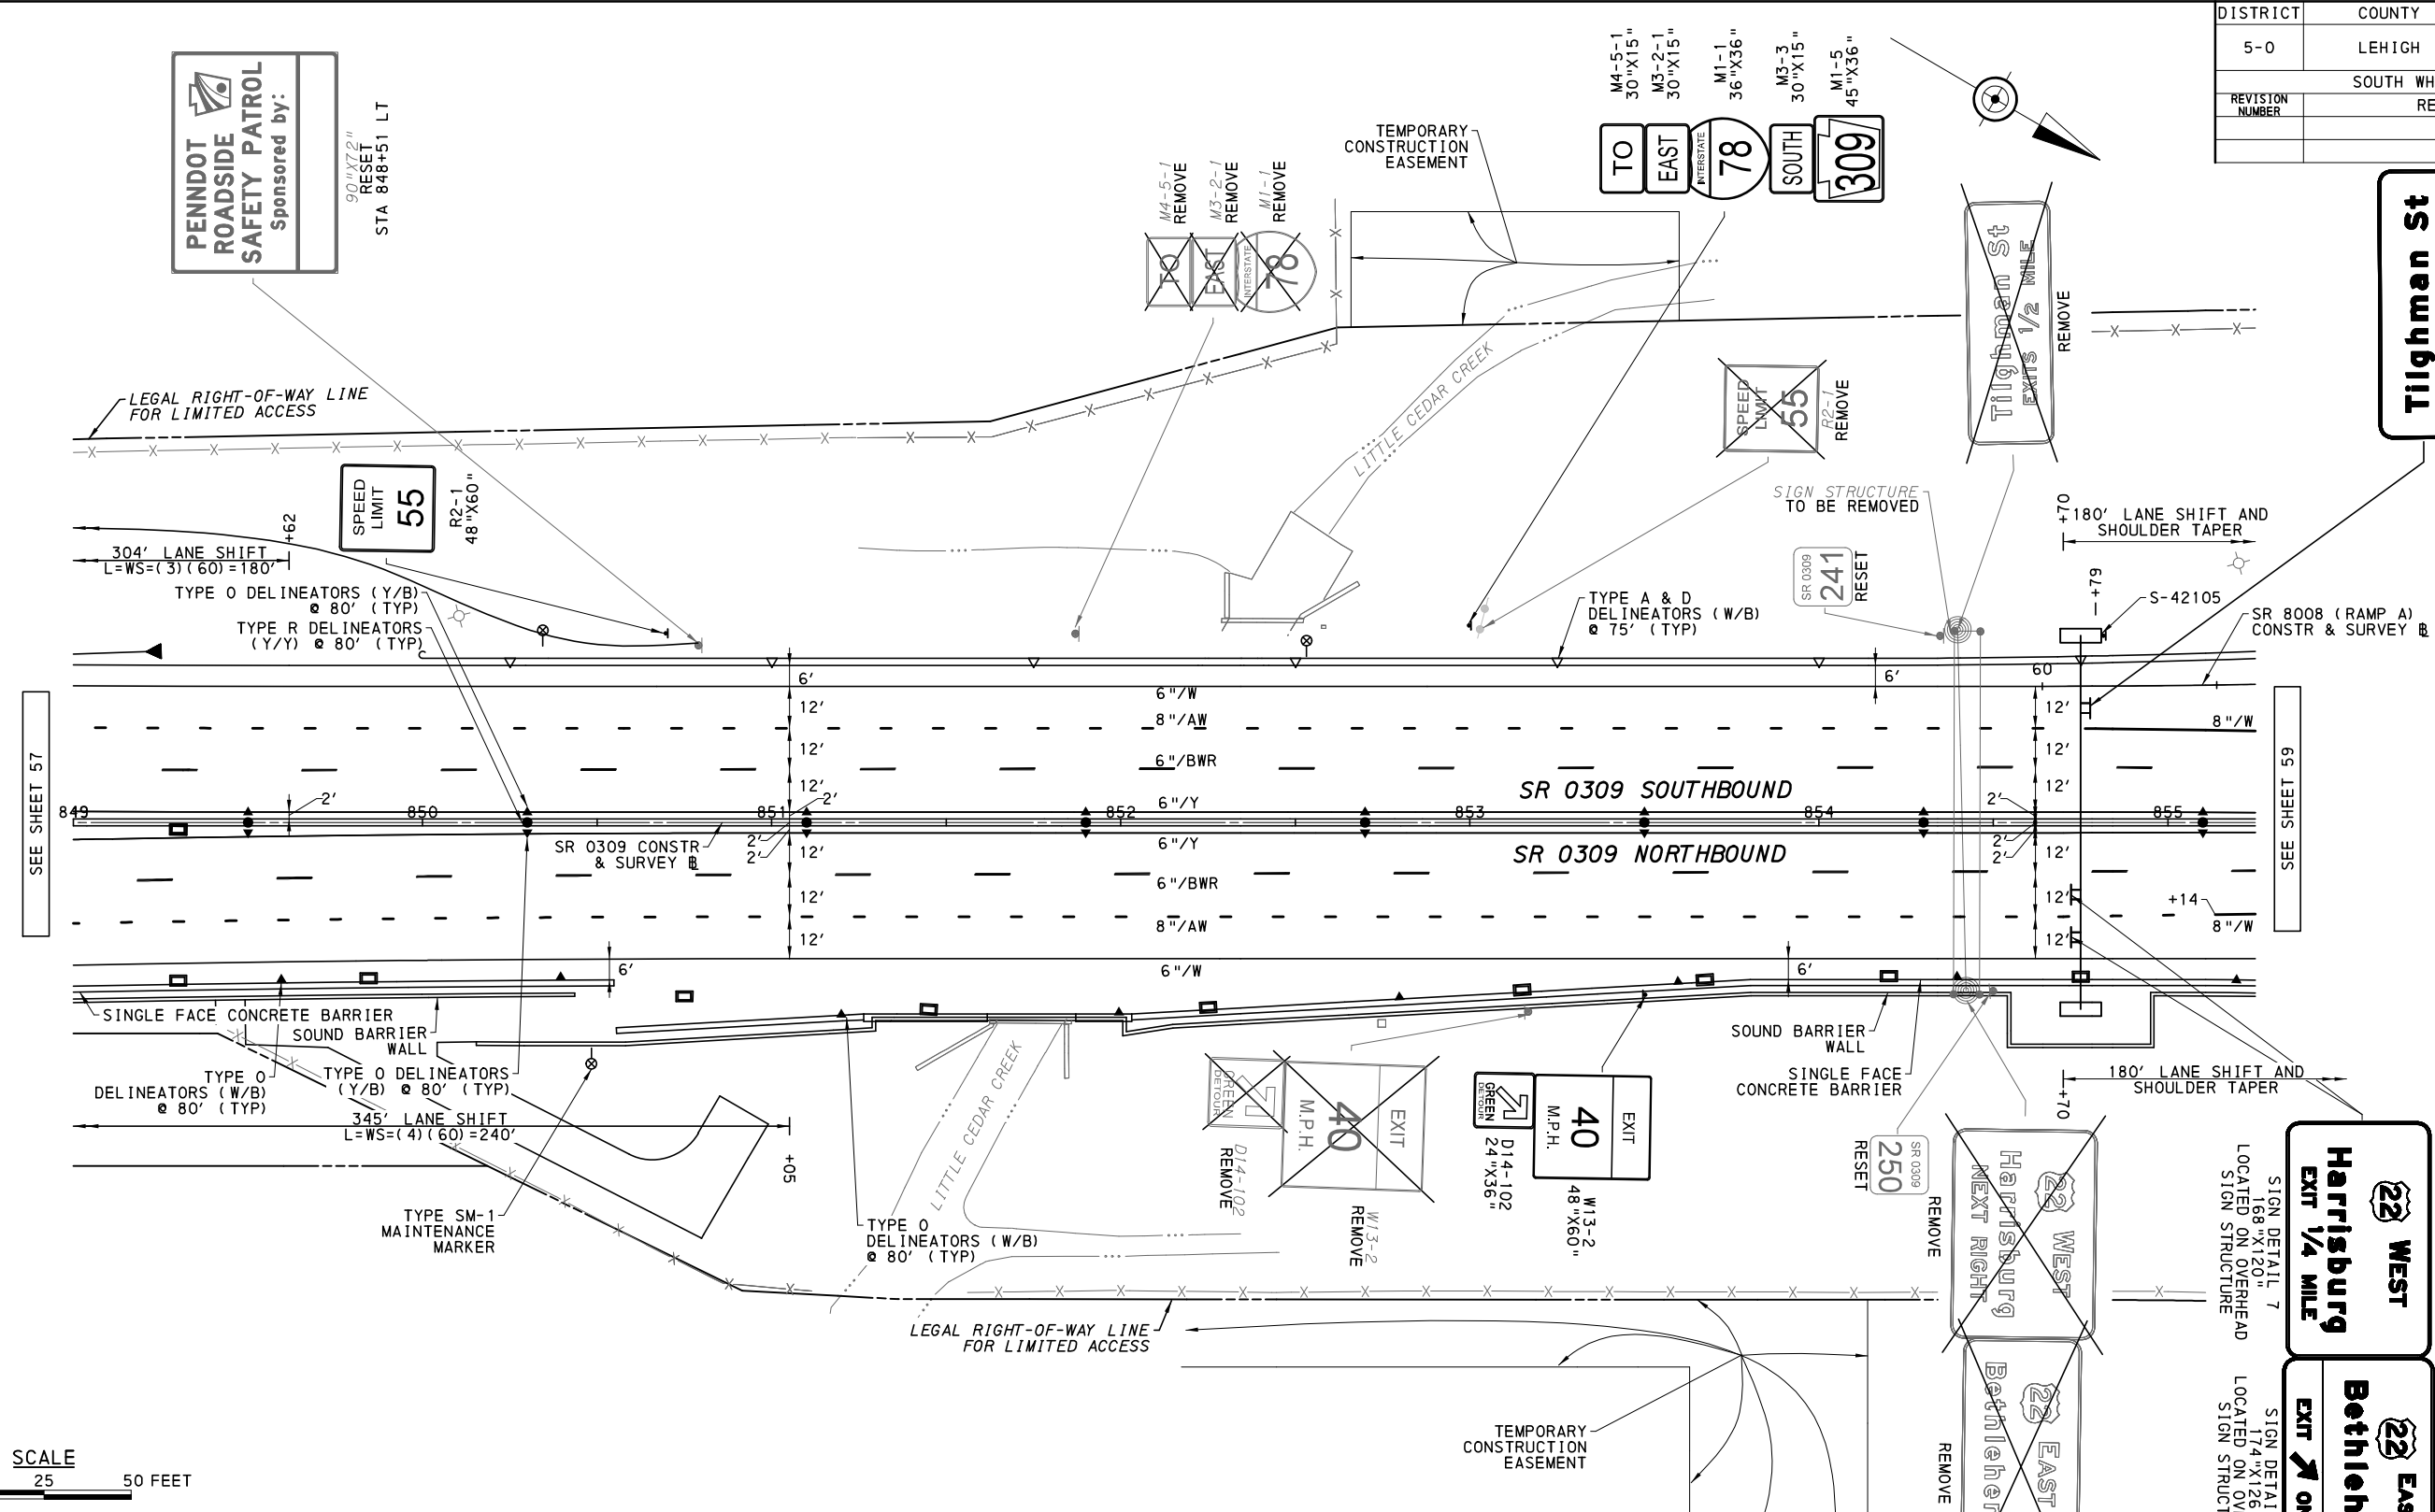

LEGEND			
	-EXISTING GROUND MOUNTED SIGN		-TYPE SM-1 DELINEATOR POST
	-PROPOSED GROUND MOUNTED SIGN		-TYPE GM-1 DELINEATOR POST
	-SUBSURFACE DRAIN OUTLET MARKER		-TYPE SM-2 DELINEATOR POST
	-TYPE GM-1 MAINTENANCE MARKER		-TYPE GM-2 DELINEATOR POST
4"/W	- 4" WIDTH / SOLID WHITE LINE	6"/W	- 6" WIDTH / SOLID WHITE LINE
4"/Y	- 4" WIDTH / SOLID YELLOW LINE	6"/BW	- 6" WIDTH / BROKEN WHITE LINE
4"/DY	- 4" WIDTH / DOUBLE YELLOW LINE	6"/BWR	- 6" WIDTH / RECESSED BROKEN WHITE LINE
4"/DW	- 4" WIDTH / DOTTED WHITE LINE	6"/AW	- 6" WIDTH / AUXILIARY WHITE LINE
4"/W	- EXISTING 4" WIDTH / SOLID WHITE LINE	4"/Y	- EXISTING 4" WIDTH / SOLID YELLOW LINE
6"/W	- EXISTING 6" WIDTH / SOLID WHITE LINE	6"/BW	- EXISTING 6" WIDTH / BROKEN WHITE LINE
24"/W	- EXISTING 24" WIDTH / SOLID WHITE LINE	24"/Y	- EXISTING 24" WIDTH / SOLID YELLOW LINE
8"/W	- 8" WIDTH / SOLID WHITE LINE	8"/AW	- 8" WIDTH / AUXILIARY WHITE LINE
8"/Y	- 8" WIDTH / SOLID YELLOW LINE	8"/DW	- 8" WIDTH / DOTTED WHITE LINE
24"/W	- 24" WIDTH / SOLID WHITE LINE	24"/Y	- 24" WIDTH / SOLID YELLOW LINE
4"/DY	- EXISTING 4" WIDTH / DOUBLE YELLOW LINE	8"/W	- EXISTING 24" WIDTH / SOLID YELLOW LINE
4"/DW	- EXISTING 4" WIDTH / DOTTED WHITE LINE		

SIGNING AND PAVEMENT MARKING PLAN

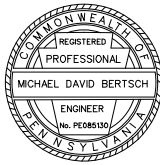

DISTRICT	COUNTY	ROUTE	SECTION	SHEET
5-0	LEHIGH	0309 1002	12M	59 OF 67
SOUTH WHITEHALL TOWNSHIP				
REVISION NUMBER	REVISIONS			DATE BY

Tilghman St




TO TOLL

476

TURN PIKE

EXIT 1/2 MILE

SIGN DETAIL 23
228"X162"

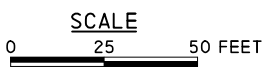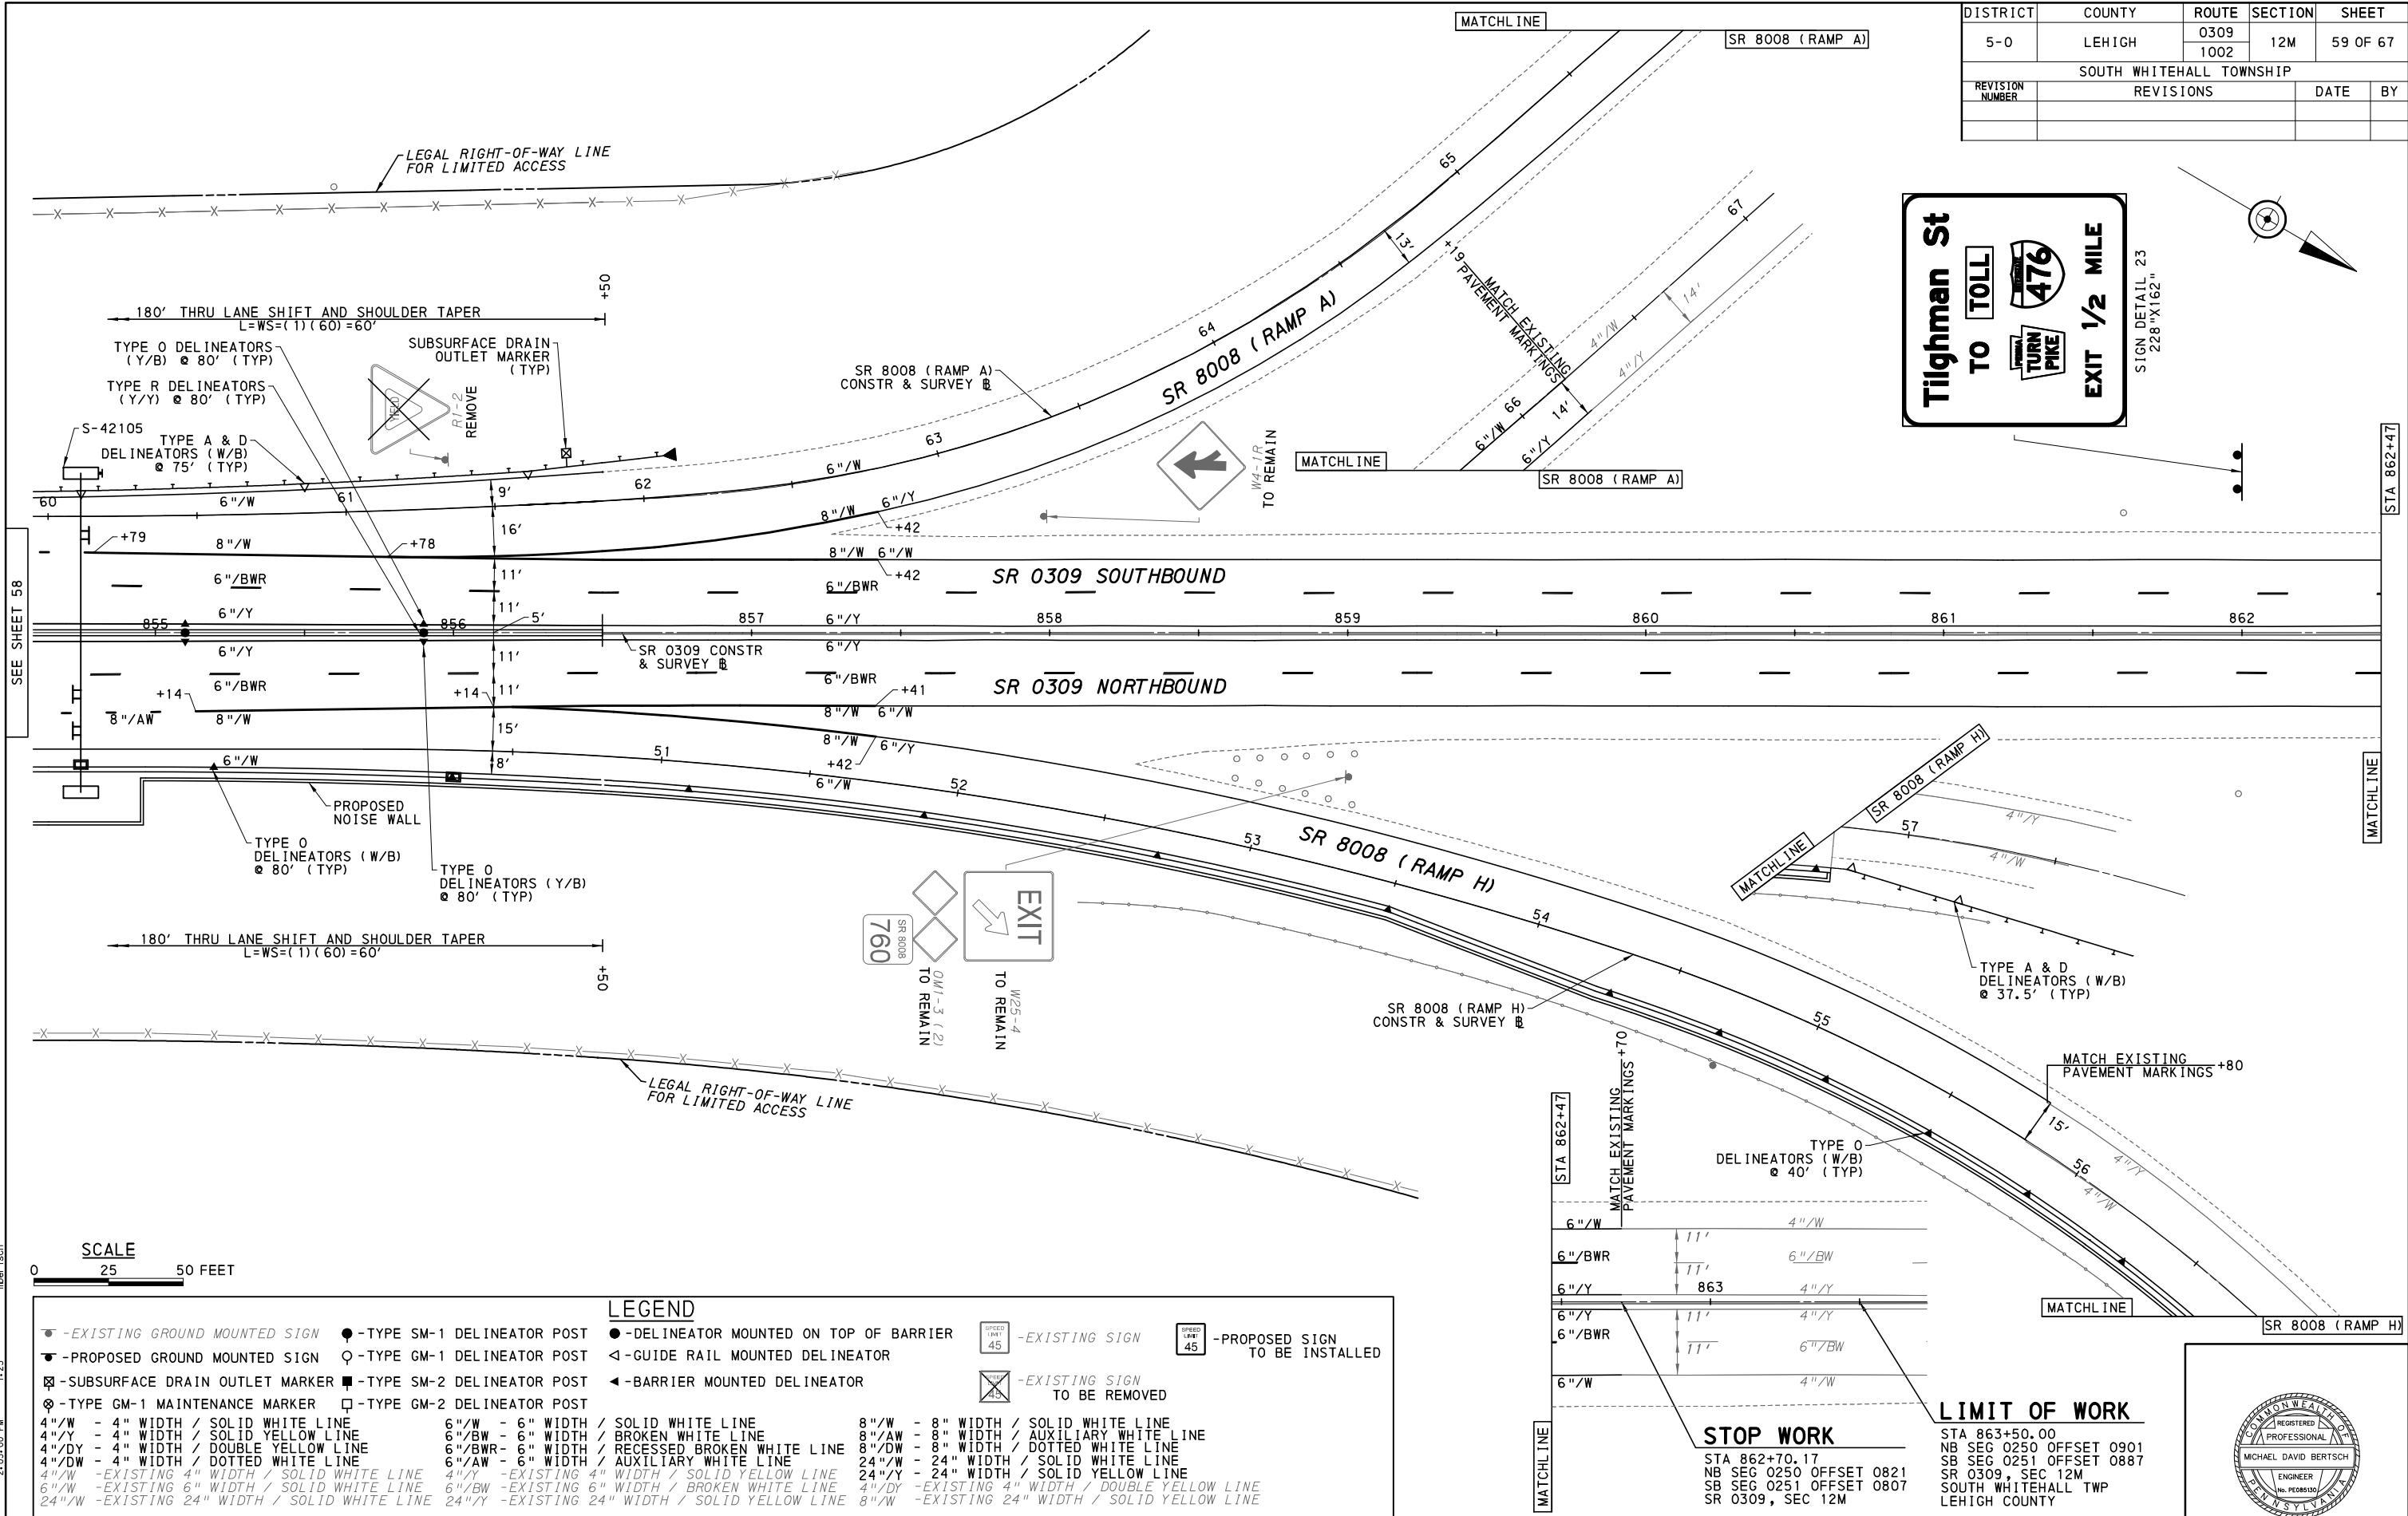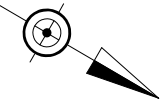

LEGEND			
	-EXISTING GROUND MOUNTED SIGN		-TYPE SM-1 DELINEATOR POST
	-PROPOSED GROUND MOUNTED SIGN		-TYPE GM-1 DELINEATOR POST
	-SUBSURFACE DRAIN OUTLET MARKER		-TYPE SM-2 DELINEATOR POST
	-TYPE GM-1 MAINTENANCE MARKER		-TYPE GM-2 DELINEATOR POST
4"/W	- 4" WIDTH / SOLID WHITE LINE	6"/W	- 6" WIDTH / SOLID WHITE LINE
4"/Y	- 4" WIDTH / SOLID YELLOW LINE	6"/BW	- 6" WIDTH / BROKEN WHITE LINE
4"/DY	- 4" WIDTH / DOUBLE YELLOW LINE	6"/BWR	- 6" WIDTH / RECESSED BROKEN WHITE LINE
4"/DW	- 4" WIDTH / DOTTED WHITE LINE	6"/AW	- 6" WIDTH / AUXILIARY WHITE LINE
4"/W	- EXISTING 4" WIDTH / SOLID WHITE LINE	4"/Y	- EXISTING 4" WIDTH / SOLID YELLOW LINE
6"/W	- EXISTING 6" WIDTH / SOLID WHITE LINE	6"/BW	- EXISTING 6" WIDTH / BROKEN WHITE LINE
24"/W	- EXISTING 24" WIDTH / SOLID WHITE LINE	24"/Y	- EXISTING 24" WIDTH / SOLID YELLOW LINE
		8"/W	- 8" WIDTH / SOLID WHITE LINE
		8"/AW	- 8" WIDTH / AUXILIARY WHITE LINE
		8"/DW	- 8" WIDTH / DOTTED WHITE LINE
		24"/W	- 24" WIDTH / SOLID WHITE LINE
		24"/Y	- 24" WIDTH / SOLID YELLOW LINE
		4"/DY	- EXISTING 4" WIDTH / DOUBLE YELLOW LINE
		8"/W	- EXISTING 24" WIDTH / SOLID YELLOW LINE

STOP WORK

STA 862+70.17

NB SEG 0250 OFFSET 0821

SB SEG 0251 OFFSET 0807

SR 0309, SEC 12M

LIMIT OF WORK

STA 863+50.00


NB SEG 0250 OFFSET 0901

SB SEG 0251 OFFSET 0887

SR 0309, SEC 12M

SOUTH WHITEHALL TWP

LEHIGH COUNTY

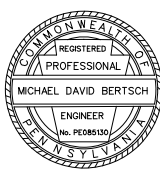


SIGNING AND PAVEMENT MARKING PLAN

c:\pwwork\info\project\lehigh\sr0309\sr0309.dgn 21:03:00 PM 5/24/2024

DISTRICT	COUNTY	ROUTE	SECTION	SHEET
5-0	LEHIGH	0309	12M	60 OF 67
		1002		
SOUTH WHITEHALL TOWNSHIP				
REVISION NUMBER	REVISIONS			DATE

LEGEND


 -EXISTING GROUND MOUNTED SIGN  -PROPOSED GROUND MOUNTED SIGN  -SUBSURFACE DRAIN OUTLET MARKER  -TYPE GM-1 MAINTENANCE MARKER 	 -TYPE SM-1 DELINEATOR POST  -TYPE GM-1 DELINEATOR POST  -TYPE SM-2 DELINEATOR POST  -TYPE GM-2 DELINEATOR POST 	 -DELINEATOR MOUNTED ON TOP OF BARRIER  -GUIDE RAIL MOUNTED DELINEATOR  -BARRIER MOUNTED DELINEATOR 	 -EXISTING SIGN  -PROPOSED SIGN TO BE INSTALLED  -EXISTING SIGN TO BE REMOVED
4"/W - 4" WIDTH / SOLID WHITE LINE 4"/Y - 4" WIDTH / SOLID YELLOW LINE 4"/DY - 4" WIDTH / DOUBLE YELLOW LINE 4"/DW - 4" WIDTH / DOTTED WHITE LINE 4"/W -EXISTING 4" WIDTH / SOLID WHITE LINE 6"/W -EXISTING 6" WIDTH / SOLID WHITE LINE 24"/W -EXISTING 24" WIDTH / SOLID WHITE LINE 	6"/W - 6" WIDTH / SOLID WHITE LINE 6"/BW - 6" WIDTH / BROKEN WHITE LINE 6"/BWR - 6" WIDTH / RECESSED BROKEN WHITE LINE 6"/AW - 6" WIDTH / AUXILIARY WHITE LINE 4"/Y -EXISTING 4" WIDTH / SOLID YELLOW LINE 6"/BW -EXISTING 6" WIDTH / BROKEN WHITE LINE 24"/Y -EXISTING 24" WIDTH / SOLID YELLOW LINE 	8"/W - 8" WIDTH / SOLID WHITE LINE 8"/AW - 8" WIDTH / AUXILIARY WHITE LINE 8"/DW - 8" WIDTH / DOTTED WHITE LINE 24"/W - 24" WIDTH / SOLID WHITE LINE 24"/Y - 24" WIDTH / SOLID YELLOW LINE 4"/DY -EXISTING 4" WIDTH / DOUBLE YELLOW LINE 8"/W -EXISTING 24" WIDTH / SOLID YELLOW LINE 	

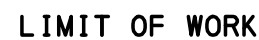

STA 105+50.00
EB SEG 0120 OFF 0758
WB SEG 0121 OFF 0735
SR 1002, SEC 12M
SOUTH WHITEHALL TWP
LEHIGH COUNTY


START WORK

```
STA 106+04.70
EB SEG 0120 OFF 0813
WB SEG 0121 OFF 0790
SR 1002, SEC 12M
```

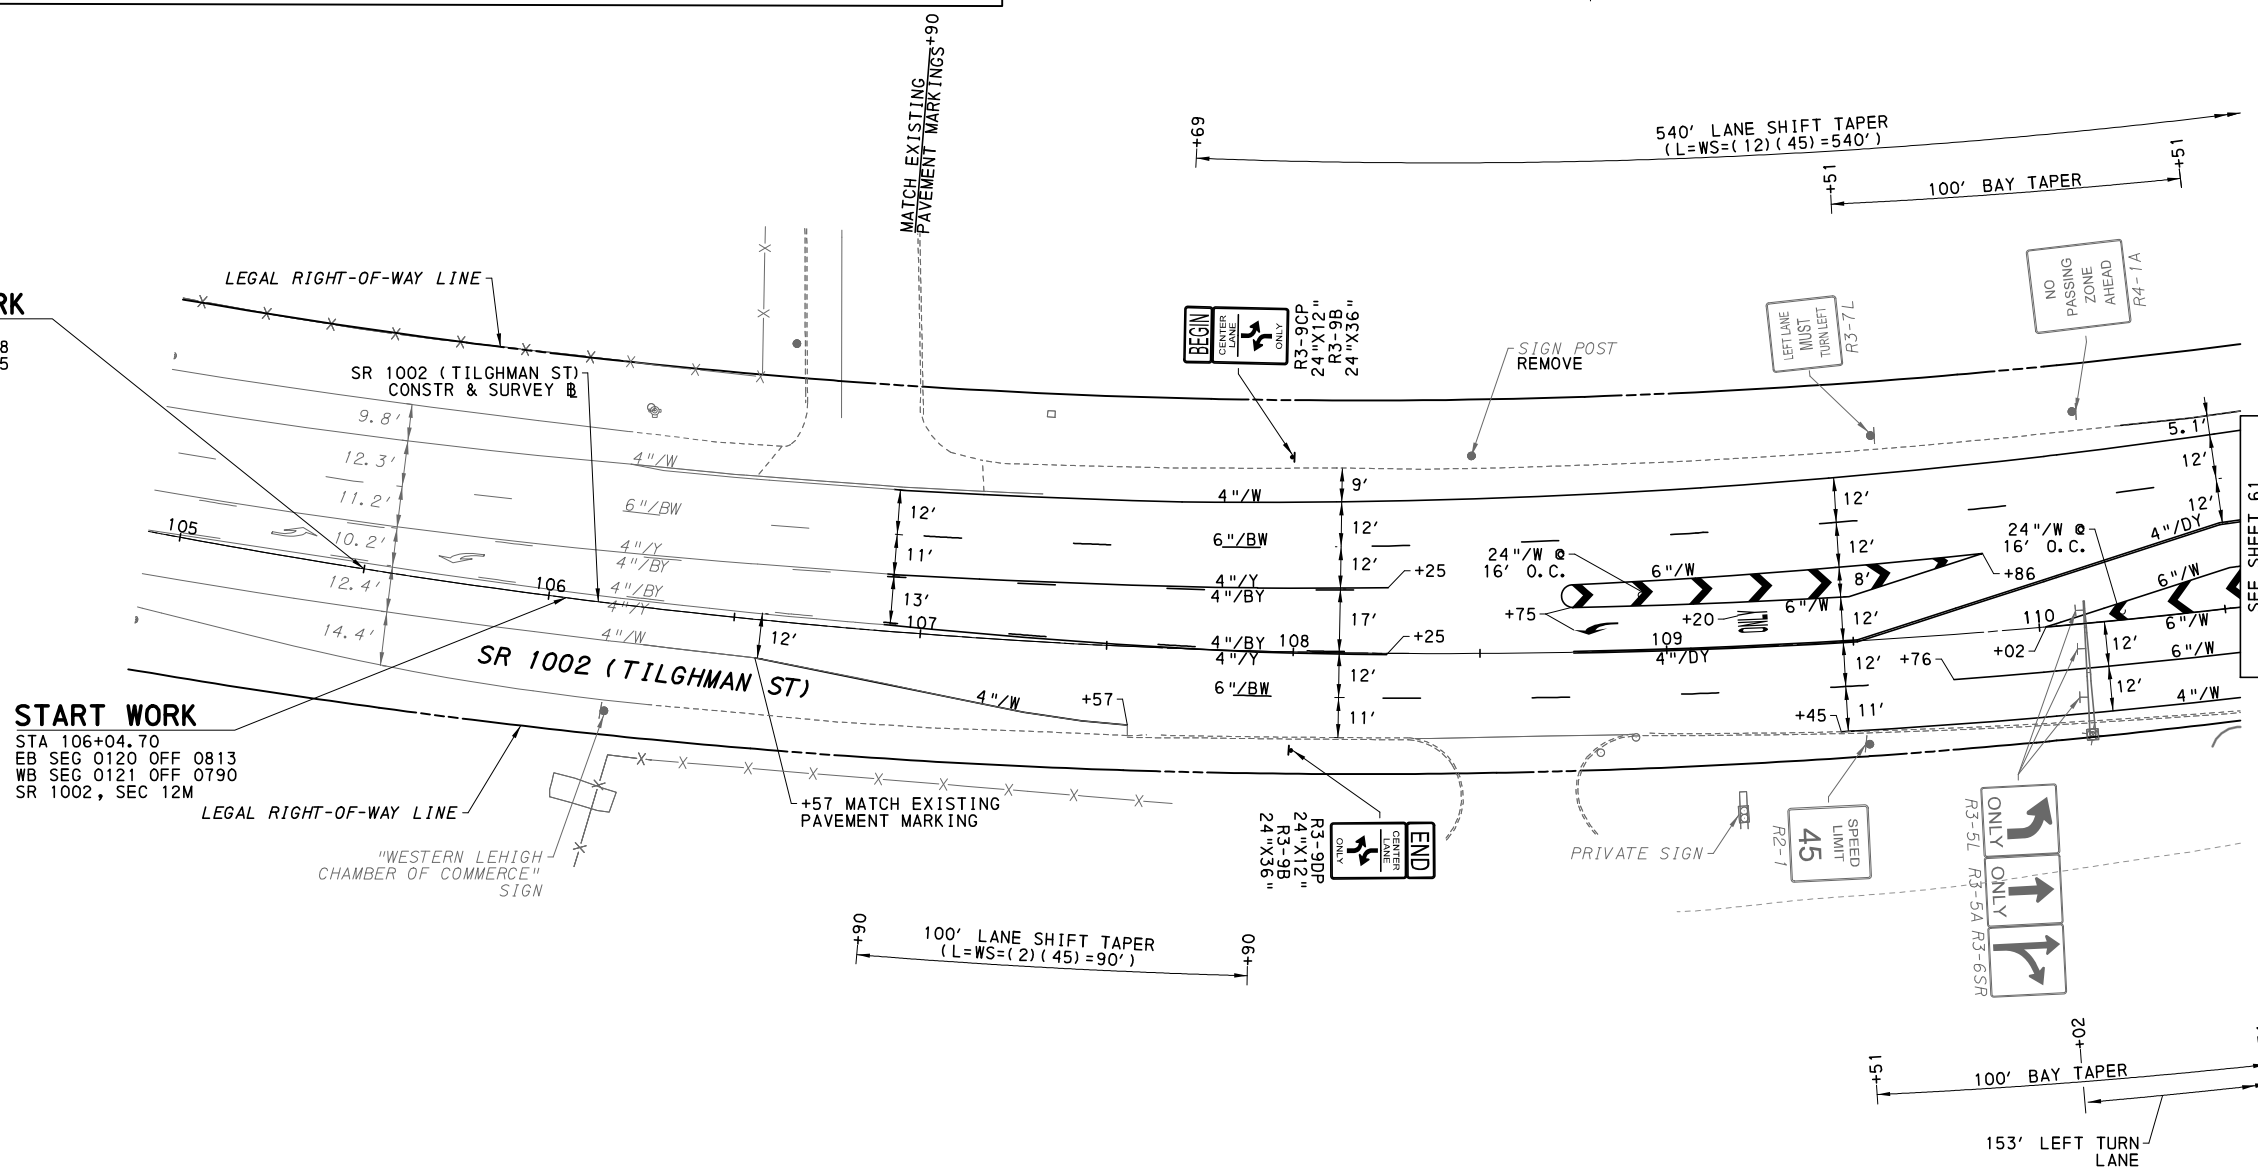

SEE SHEET C1

SIGNING AND PAVEMENT MARKING PLAN

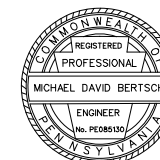

Path: \\pwworking\projectwise\mber tsch\dms08820\pmp15B.dgn
Date: 5/24/2024 Time: 2:03:15 PM User: mber tsch

SCALE

0 25 50 FEET

DISTRICT	COUNTY	ROUTE	SECTION	SHEET
5-0	LEHIGH	0309	12M	61 OF 67
		1002		
SOUTH WHITEHALL TOWNSHIP				
REVISION NUMBER	REVISIONS			DATE


LEGEND

- | | | | |
|---|--|--|--|
|  - EXISTING GROUND MOUNTED SIGN
 - PROPOSED GROUND MOUNTED SIGN
 - SUBSURFACE DRAIN OUTLET MARKER
 - TYPE GM-1 MAINTENANCE MARKER
4" W - 4" WIDTH / SOLID WHITE LINE
4" Y - 4" WIDTH / SOLID YELLOW LINE
4" DY - 4" WIDTH / DOUBLE YELLOW LINE
4" DW - 4" WIDTH / DOTTED WHITE LINE
4" W - EXISTING 4" WIDTH / SOLID WHITE LINE
6" W - EXISTING 6" WIDTH / SOLID WHITE LINE
24" W - EXISTING 24" WIDTH / SOLID WHITE LINE |  - TYPE SM-1 DELINEATOR POST
 - TYPE GM-1 DELINEATOR POST
 - TYPE SM-2 DELINEATOR POST
 - TYPE GM-2 DELINEATOR POST
6" W - 6" WIDTH / SOLID WHITE LINE
6" BW - 6" WIDTH / BROKEN WHITE LINE
6" BWR - 6" WIDTH / RECESSED BROKEN WHITE LINE
6" AW - 6" WIDTH / AUXILIARY WHITE LINE
4" Y - EXISTING 4" WIDTH / SOLID YELLOW LINE
6" BW - EXISTING 6" WIDTH / BROKEN WHITE LINE
24" Y - EXISTING 24" WIDTH / SOLID YELLOW LINE |  - DELINEATOR MOUNTED ON TOP OF BARRIER
 - GUIDE RAIL MOUNTED DELINEATOR
 - BARRIER MOUNTED DELINEATOR
8" W - 8" WIDTH / SOLID WHITE LINE
8" AW - 8" WIDTH / AUXILIARY WHITE LINE
24" W - 24" WIDTH / SOLID WHITE LINE
24" Y - 24" WIDTH / SOLID YELLOW LINE
4" DY - EXISTING 4" WIDTH / DOUBLE YELLOW LINE
8" W - EXISTING 24" WIDTH / SOLID YELLOW LINE |  - EXISTING SIGN
 - PROPOSED SIGN TO BE INSTALLED
 - EXISTING SIGN TO BE REMOVED |
|---|--|--|--|

NOTES:

*** PLACE THE W16-7P SIGN WITH THE DOWNWARD POINTING ARROW POINTING TO THE CROSSWALK.**

**** SIGN IS TABULATED AND PAID FOR ON THE TRAFFIC SIGNAL PLAN.**

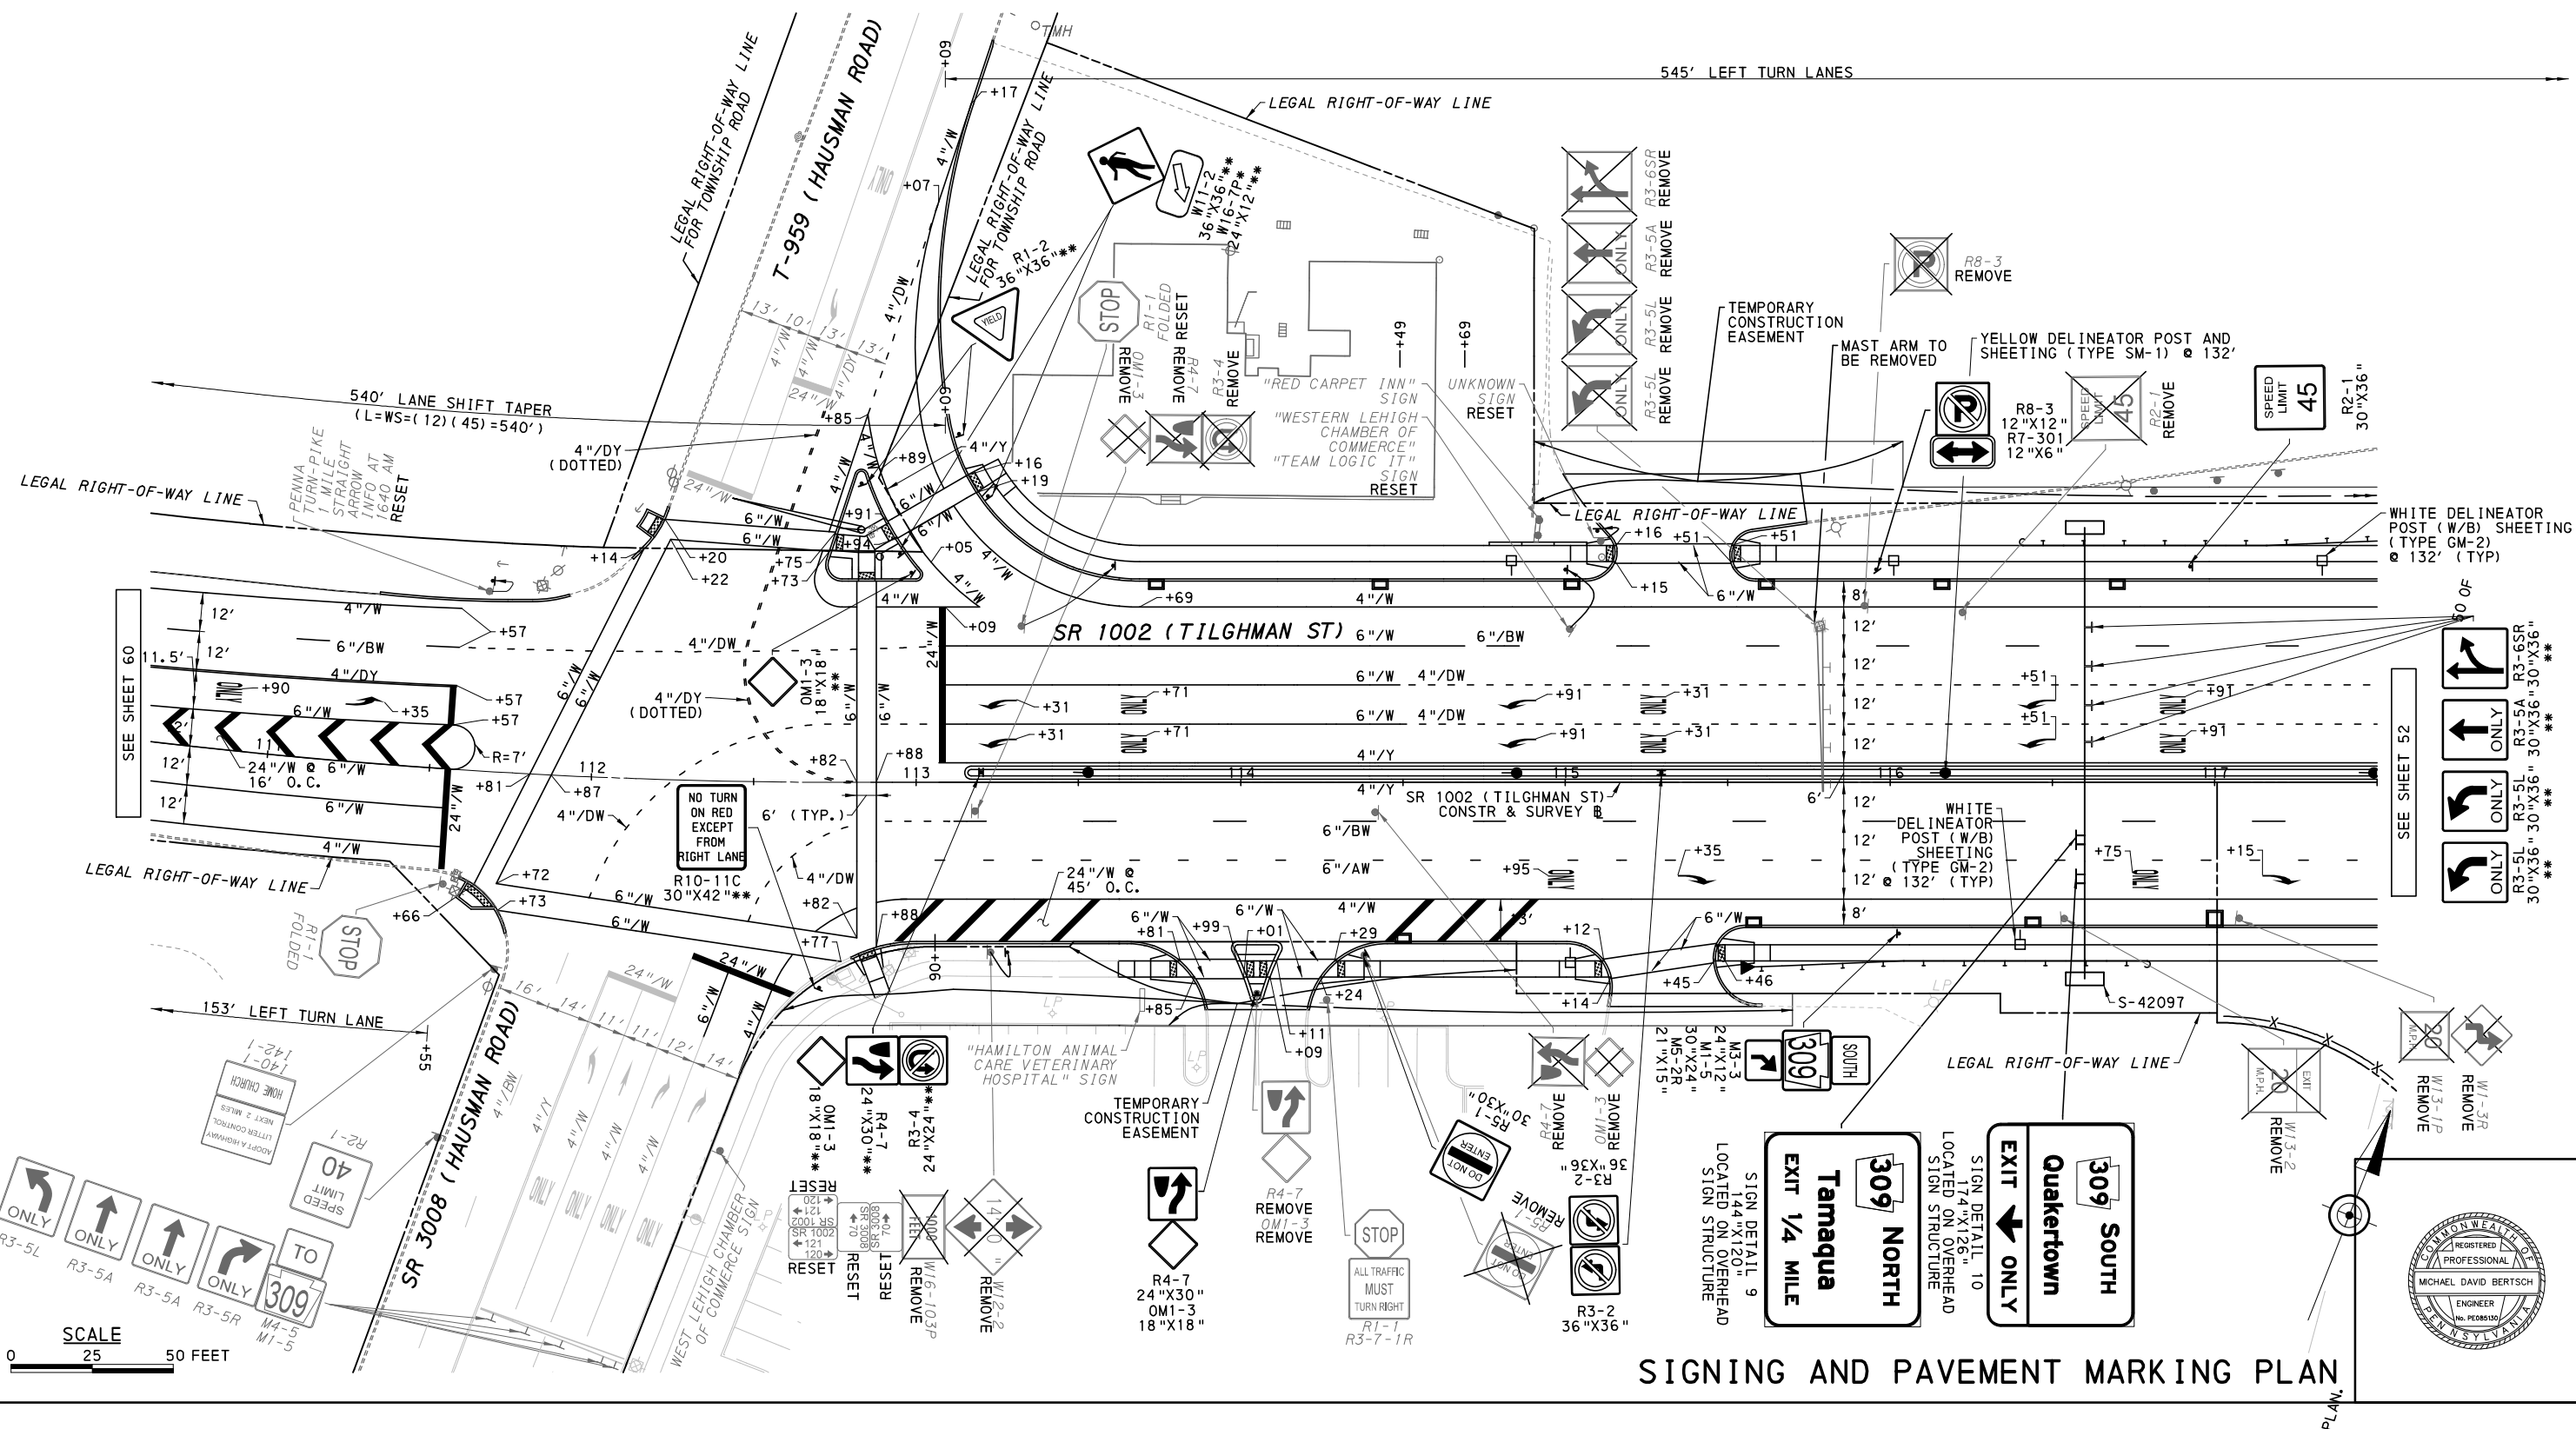


SIGNING AND PAVEMENT MARKING PLAN

c:\pwworking\projectwise\mber tsch\dms08820\pmp16.dgn
5/24/2024 2:03:23 PM 1:25 mber tsch

DISTRICT	COUNTY	ROUTE	SECTION	SHEET
5-0	LEHIGH	0309	12M	64 OF 67
		1002		
SOUTH WHITEHALL TOWNSHIP				
REVISION NUMBER	REVISIONS			DATE

LEGEND

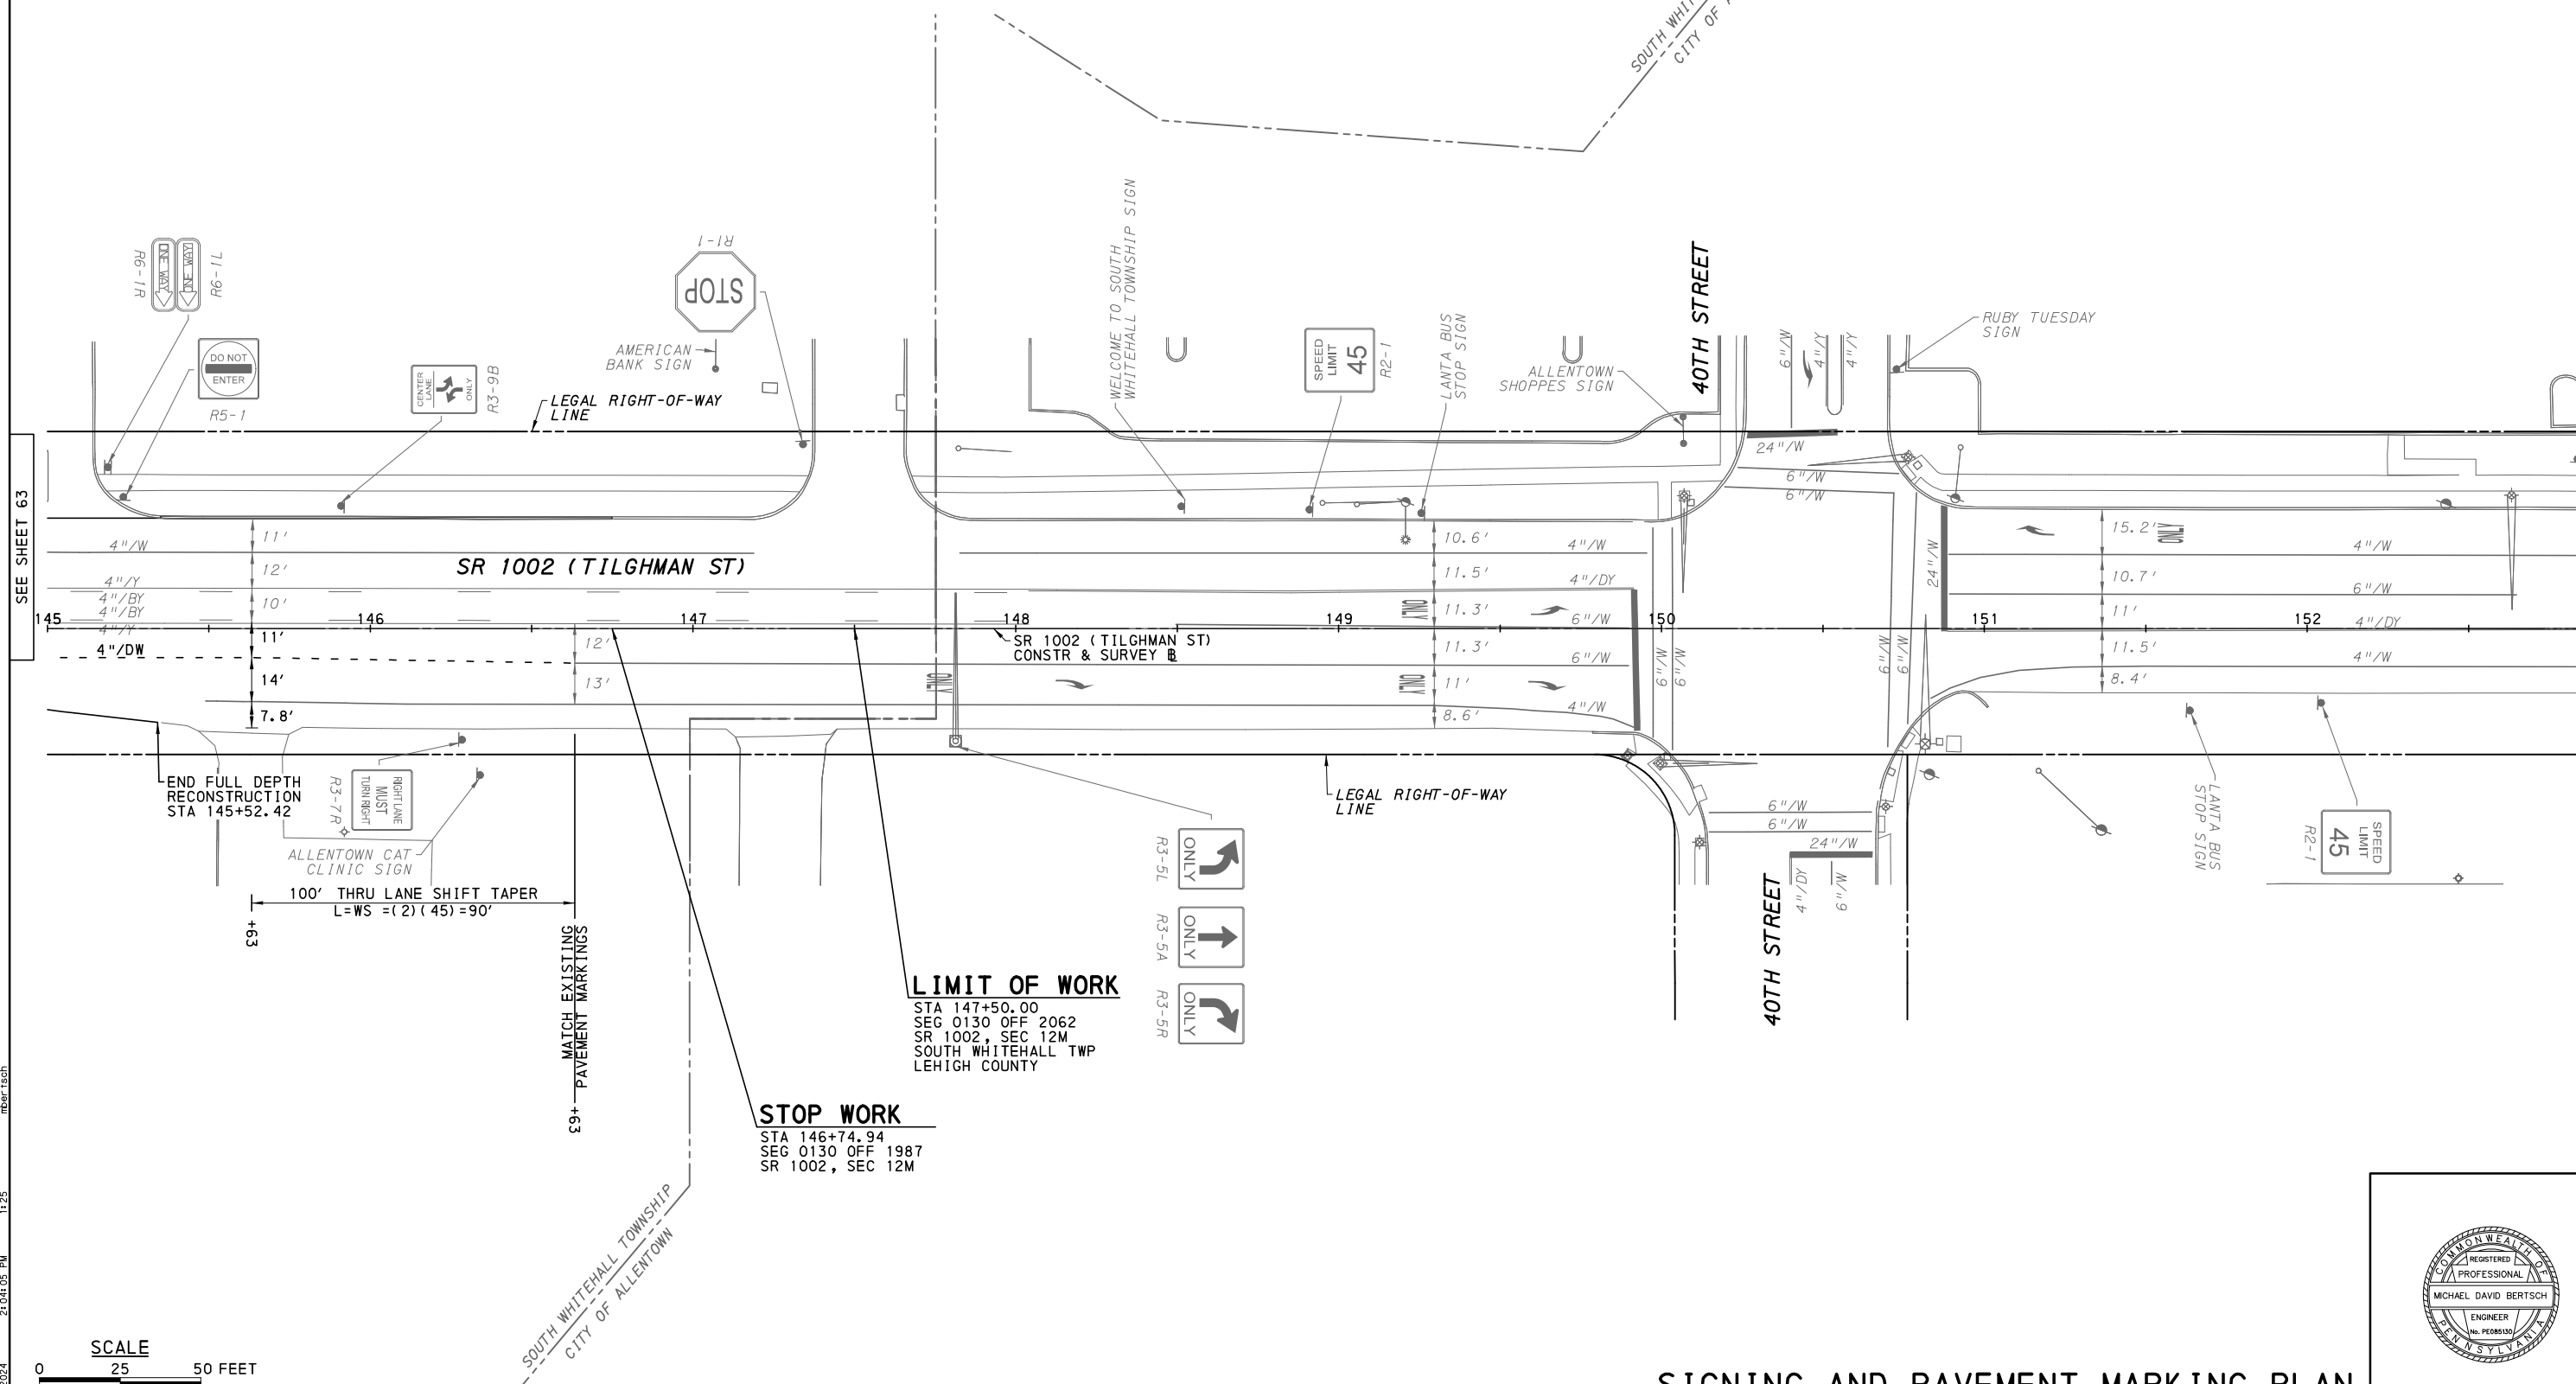[illegible]

SIGNING AND PAVEMENT MARKING PLAN

