
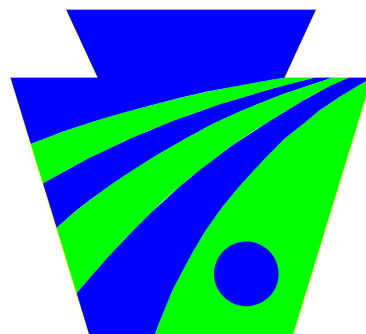


LEGEND

- PROPOSED TEMPORARY CONSTRUCTION EASEMENT
- PROPOSED SLOPE EASEMENT
- PROPOSED STRUCTURE
- PROPOSED PAVEMENT
- PROPOSED SHOULDER
- STREAM/BANK PROTECTION

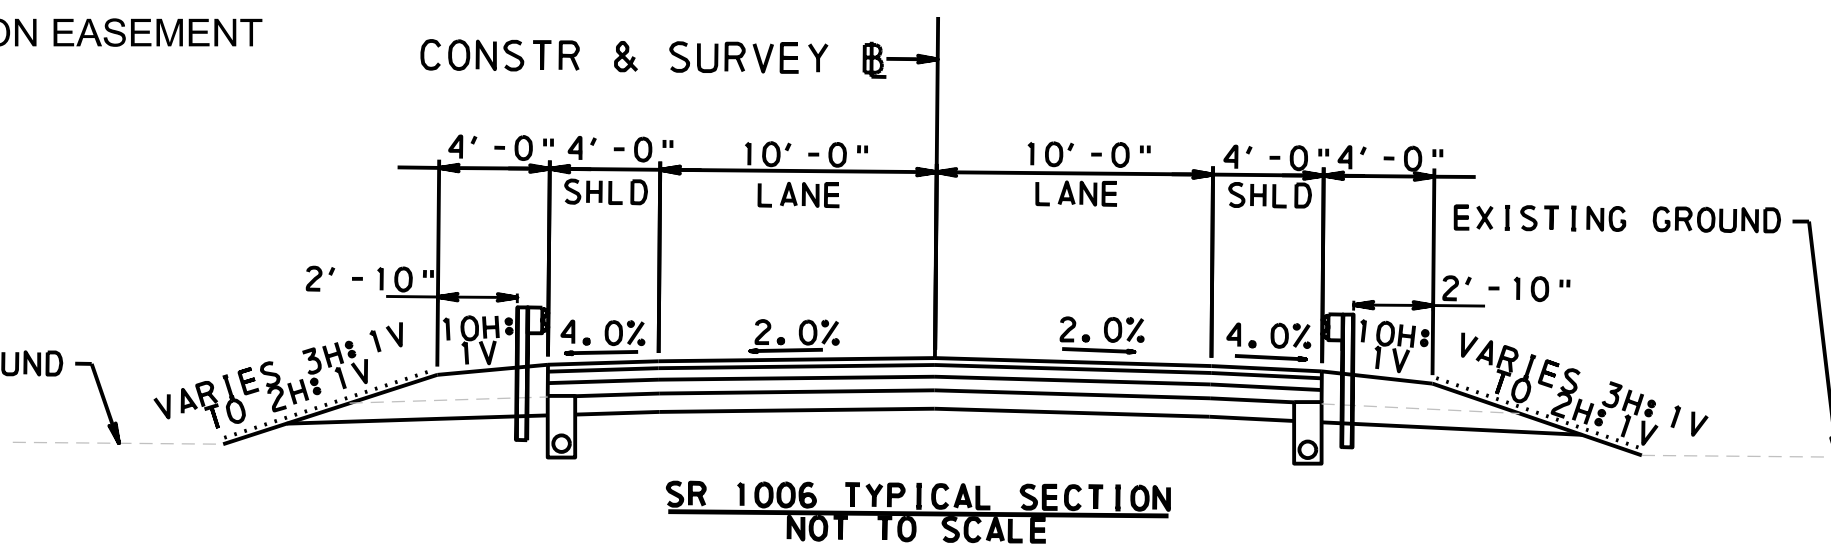

pennsylvania
DEPARTMENT OF TRANSPORTATION

SR 1006, SECTION 02B RED ROCK ROAD OVER PARADISE CREEK BRIDGE REPLACEMENT PARADISE TOWNSHIP, MONROE COUNTY PRELIMINARY

