


# S.R. 0422 (Pottstown Bypass) PROJECT

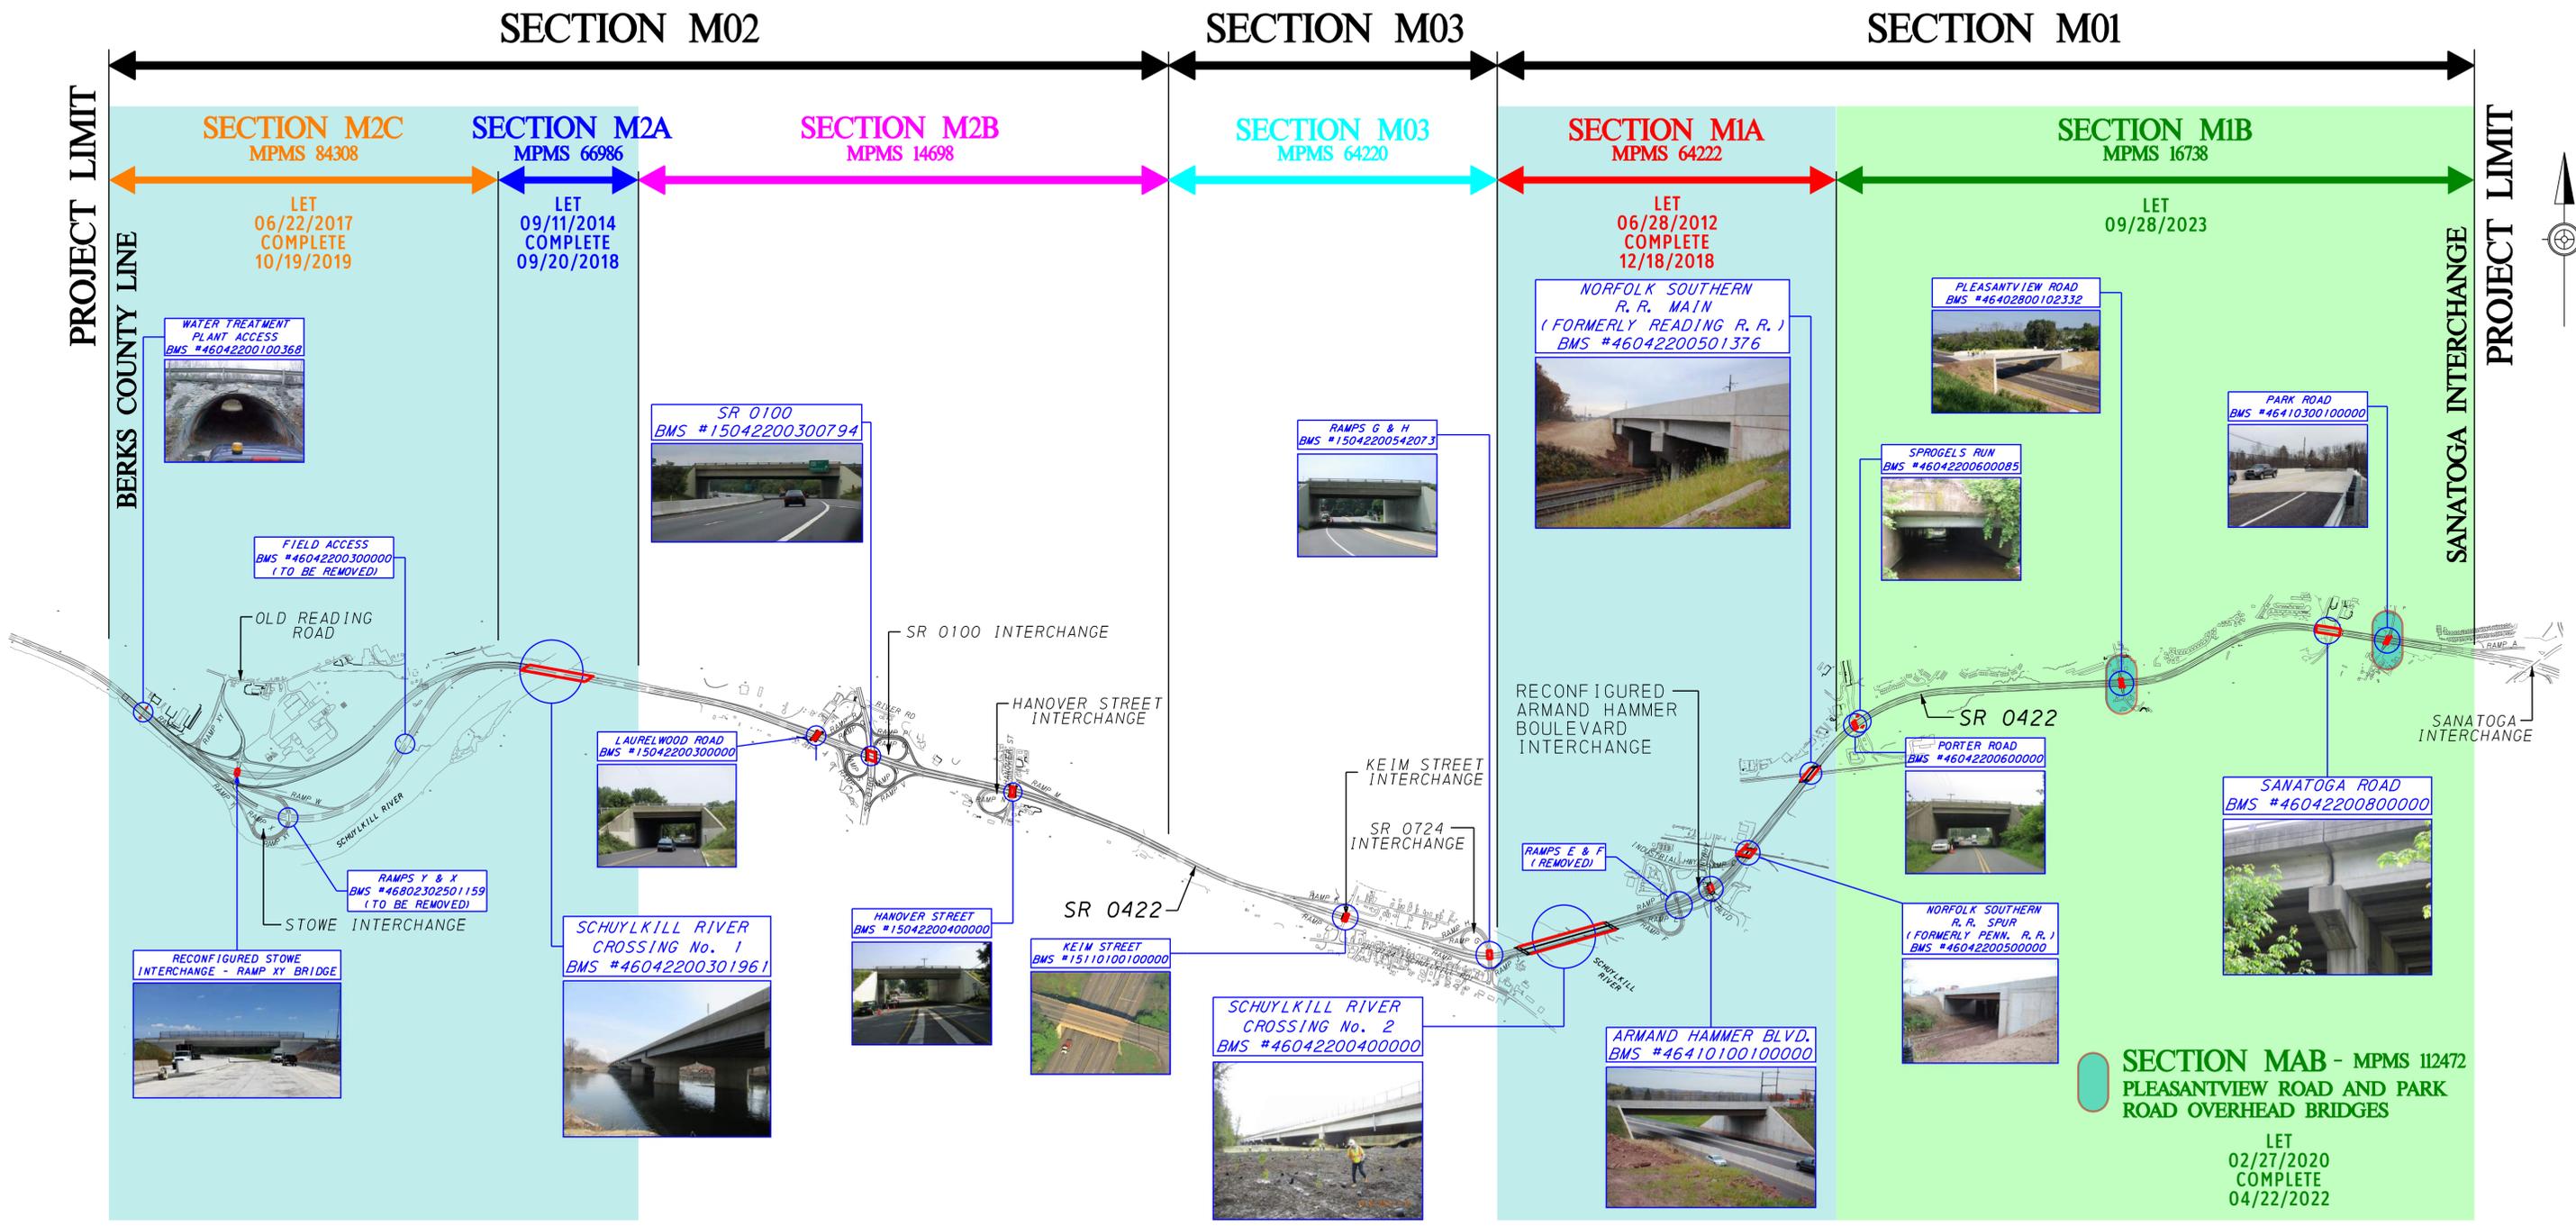

PROJECT LIMITS - SECTIONS M01, M02 & M03



J:\2001 - Projects\010015\_025\Documents\Mappage\_Info\Curent - Project - Display - Graphics\Project - Limits - 2023.dgn  
 3/7/2024 5:16:56 PM