



STRUCTURE TYPICAL SECTION

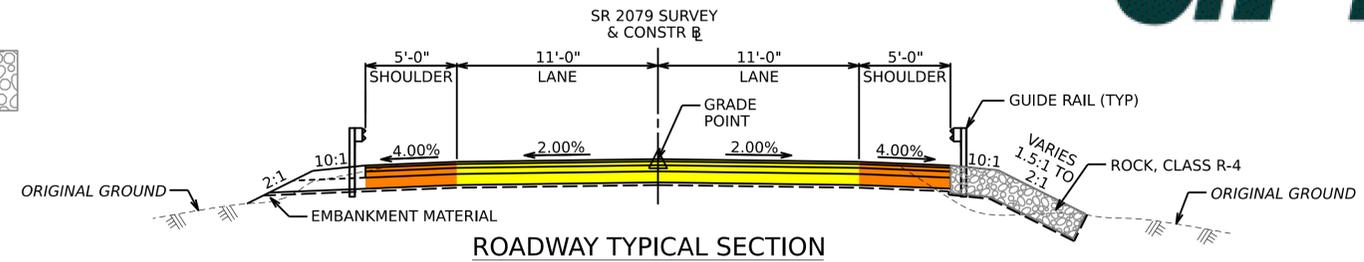

ROADWAY TYPICAL SECTION

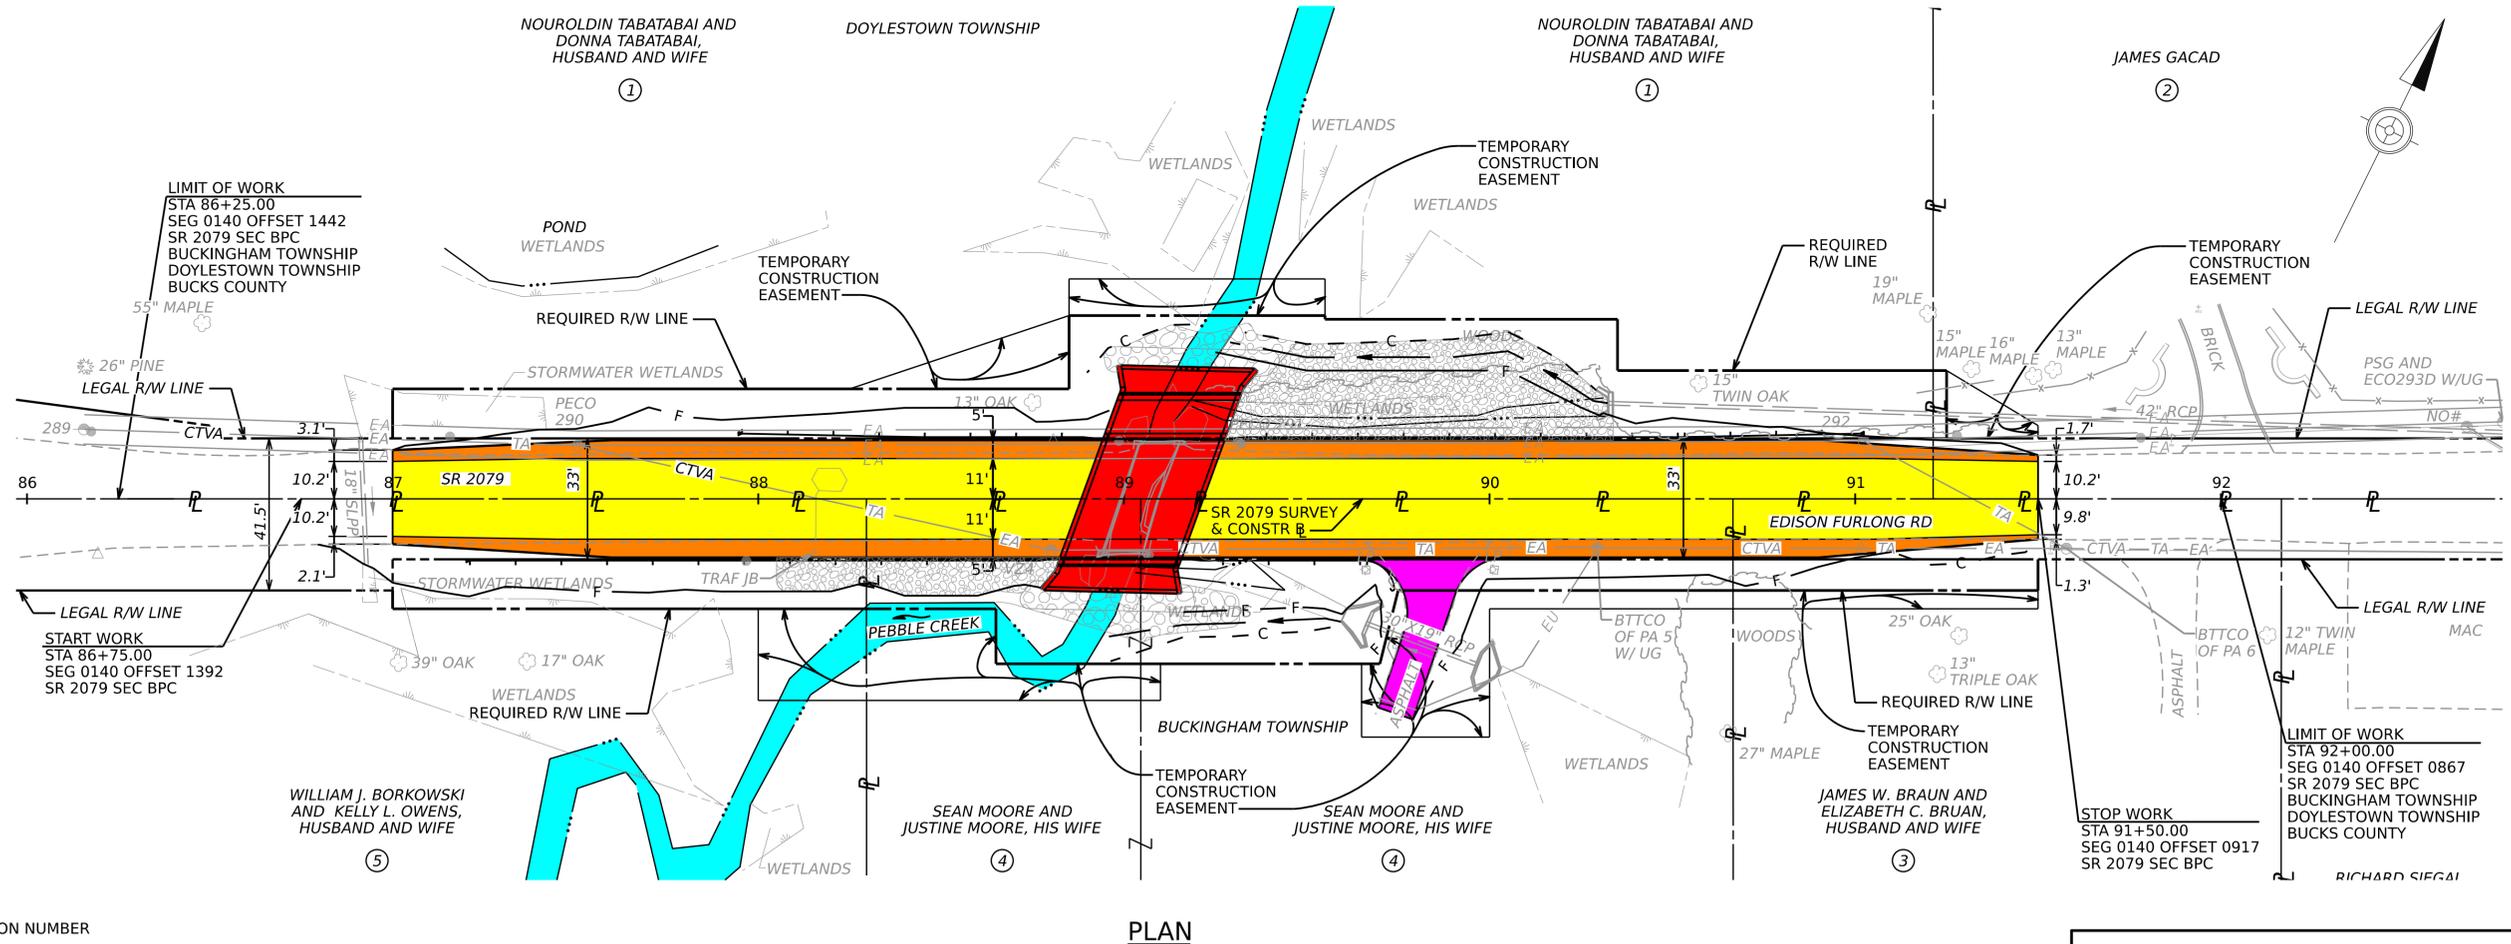

PLAN

LEGEND

- - PARCEL IDENTIFICATION NUMBER
- ▨ - ROCK
- ▨ - PROPOSED STRUCTURE
- ▨ - PROPOSED TRAVEL LANE
- ▨ - PROPOSED SHOULDER
- ▨ - PROPOSED DRIVEWAY ADJUSTMENT
- ▨ - PEBBLE CREEK



PRELIMINARY PLAN
SR 2079, SEC BPC
EDISON FURLONG ROAD
OVER PEBBLE CREEK
BUCKINGHAM & DOYLESTOWN
TOWNSHIPS
BUCKS COUNTY
ANTICIPATED CONSTRUCTION 2028