


EXISTING TRAFFIC SIGNAL PHASING

2+6	4+7	4+8
NB & SB Frankford Ave	EB Cottman Ave Left	EB & WB Cottman Ave

PROPOSED TRAFFIC SIGNAL PHASING

1+6	2+6	2+5	4+7	4+8
Leading SB Frankford Ave Left	NB & SB Frankford Ave	Lagging NB Frankford Ave Left	EB Cottman Ave Left	EB & WB Cottman Ave

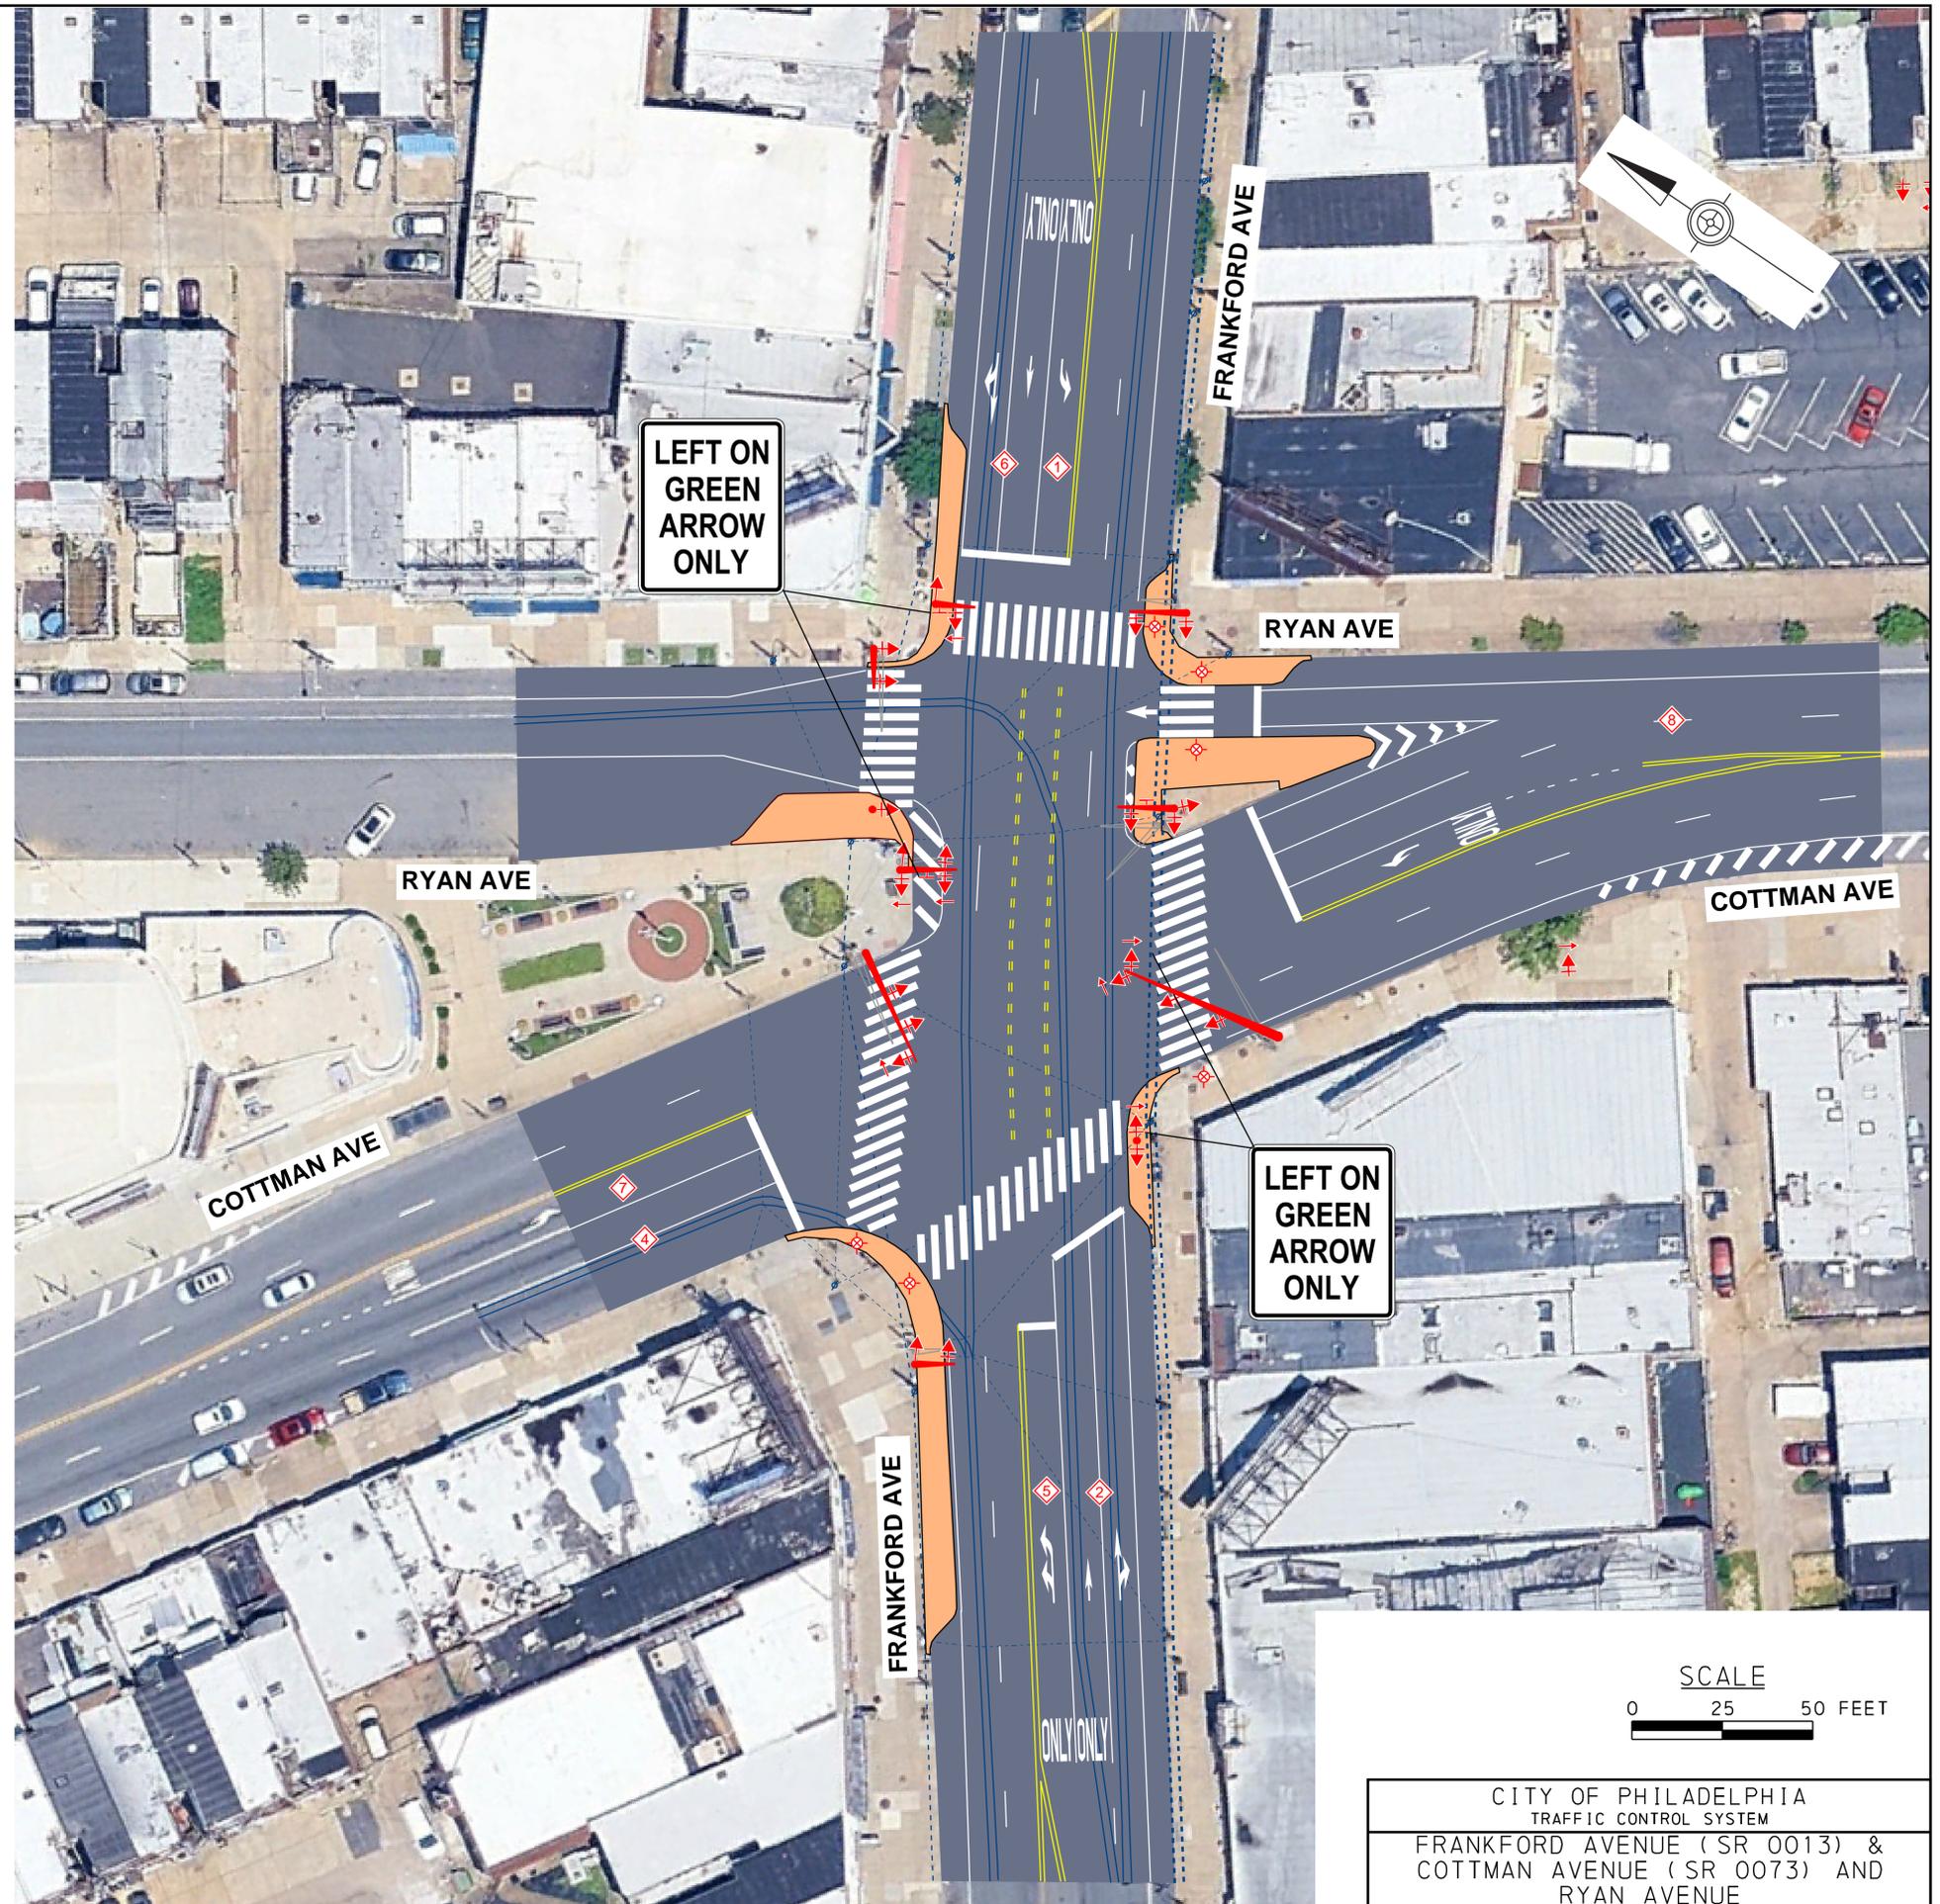

CITY OF PHILADELPHIA
 TRAFFIC CONTROL SYSTEM
 FRANKFORD AVENUE (SR 0013) &
 COTTMAN AVENUE (SR 0073) AND
 RYAN AVENUE