



FILE NAME: pwt-//gfhnet-pw-bantley.com gfhnet-pw-01/Outputs/Comp-16 - SR 2194 New Britain Rd/Group X/Gannett Fleming/ROAD/Plot/Plot/SR2194r-p.dgn  
DATE: 12/26/2024

DISTRICT	COUNTY	ROUTE	SECTION	SHEET
6-0	BUCKS	2194	HB1	7 OF 12
DOYLESTOWN TOWNSHIP				
REVISION NUMBER	REVISIONS			DATE BY



### NOTES:

MATCH PROPOSED DECK ELEVATION WITH PROPOSED OVERLAY.  
INFORMATION SHOWN ON THIS PLAN IS NOT BASED ON SURVEY.

DIMENSIONS AND GEOMETRY ARE APPROXIMATE AND ARE BASED ON RECORD PLANS.

VERIFY ALL DIMENSIONS IN THE FIELD AS NECESSARY FOR THE PROPOSED REHABILITATION.

NORTH ARROW ORIENTATION SET TO MATCH BRIDGE PLANS.

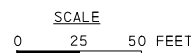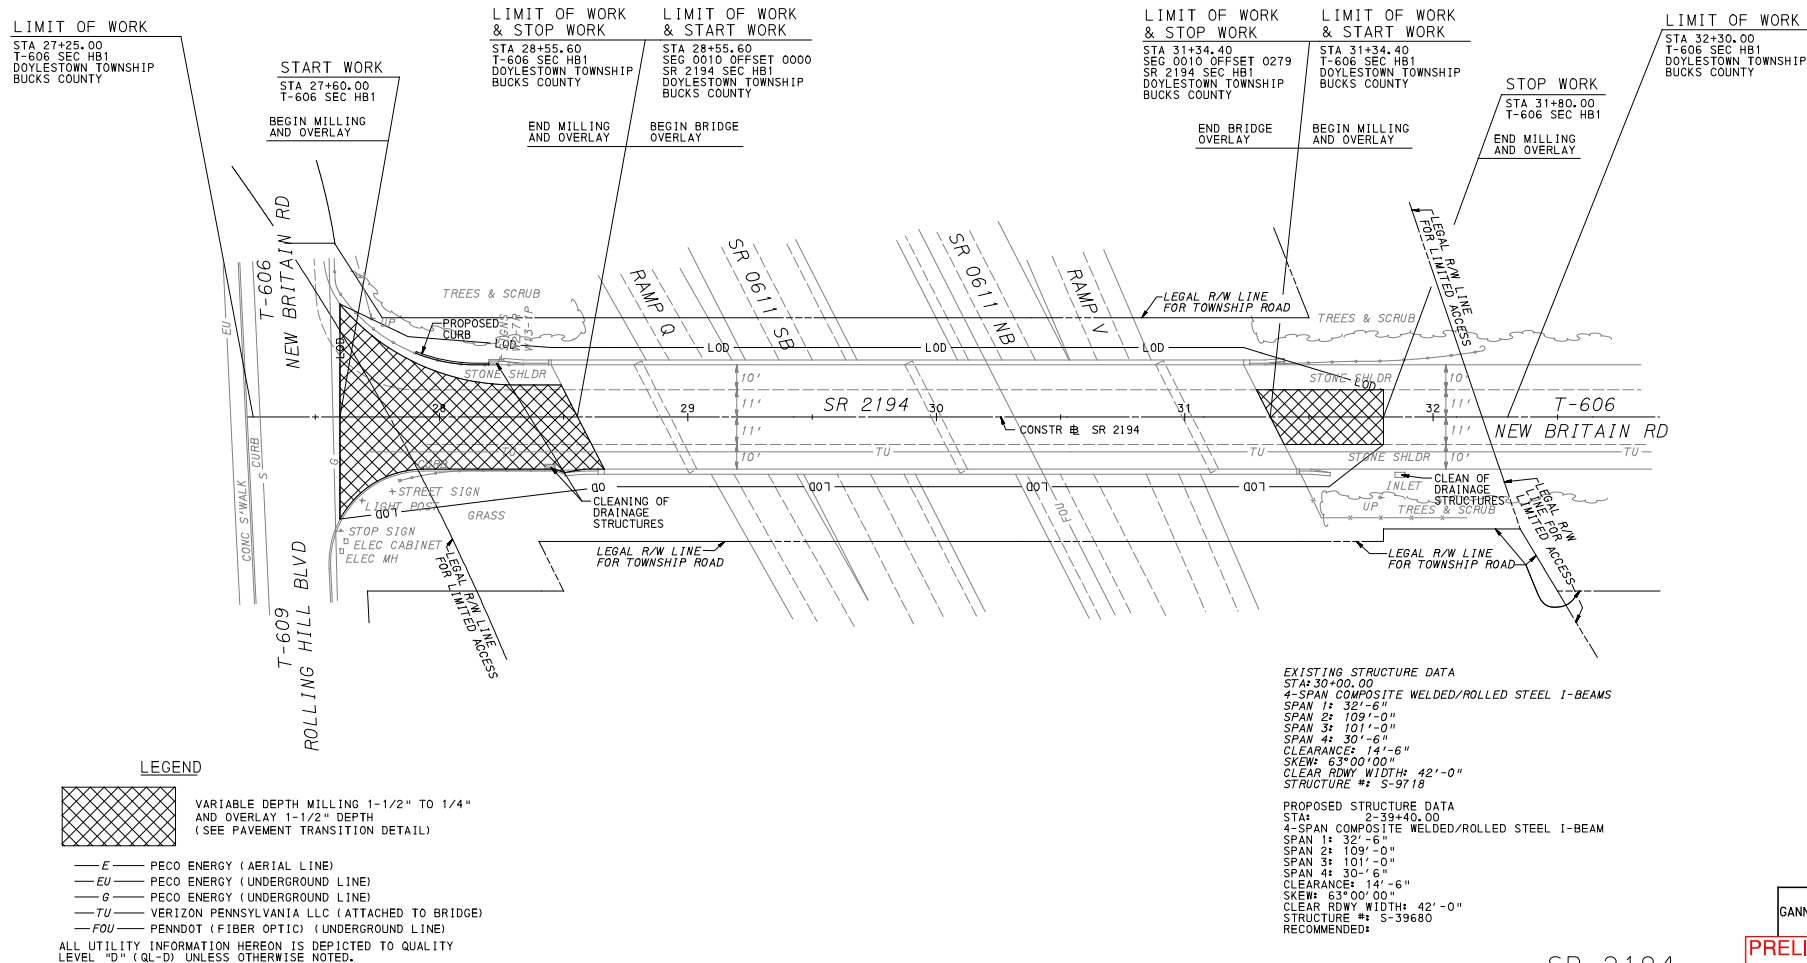

SR 2194  
ROADWAY PLAN

PREPARED BY:  
GANNETT FLEMING, INC.  
AUDUBON, PA

**PRELIMINARY  
NOT FOR  
CONSTRUCTION  
JUNE 2025**