



Project Location Map

West Bridge Street over Tributary to Delaware River
S.R. 0032, Section BWB
Falls Township and Morrisville Borough, Bucks County, Pennsylvania
MPMS# 104746

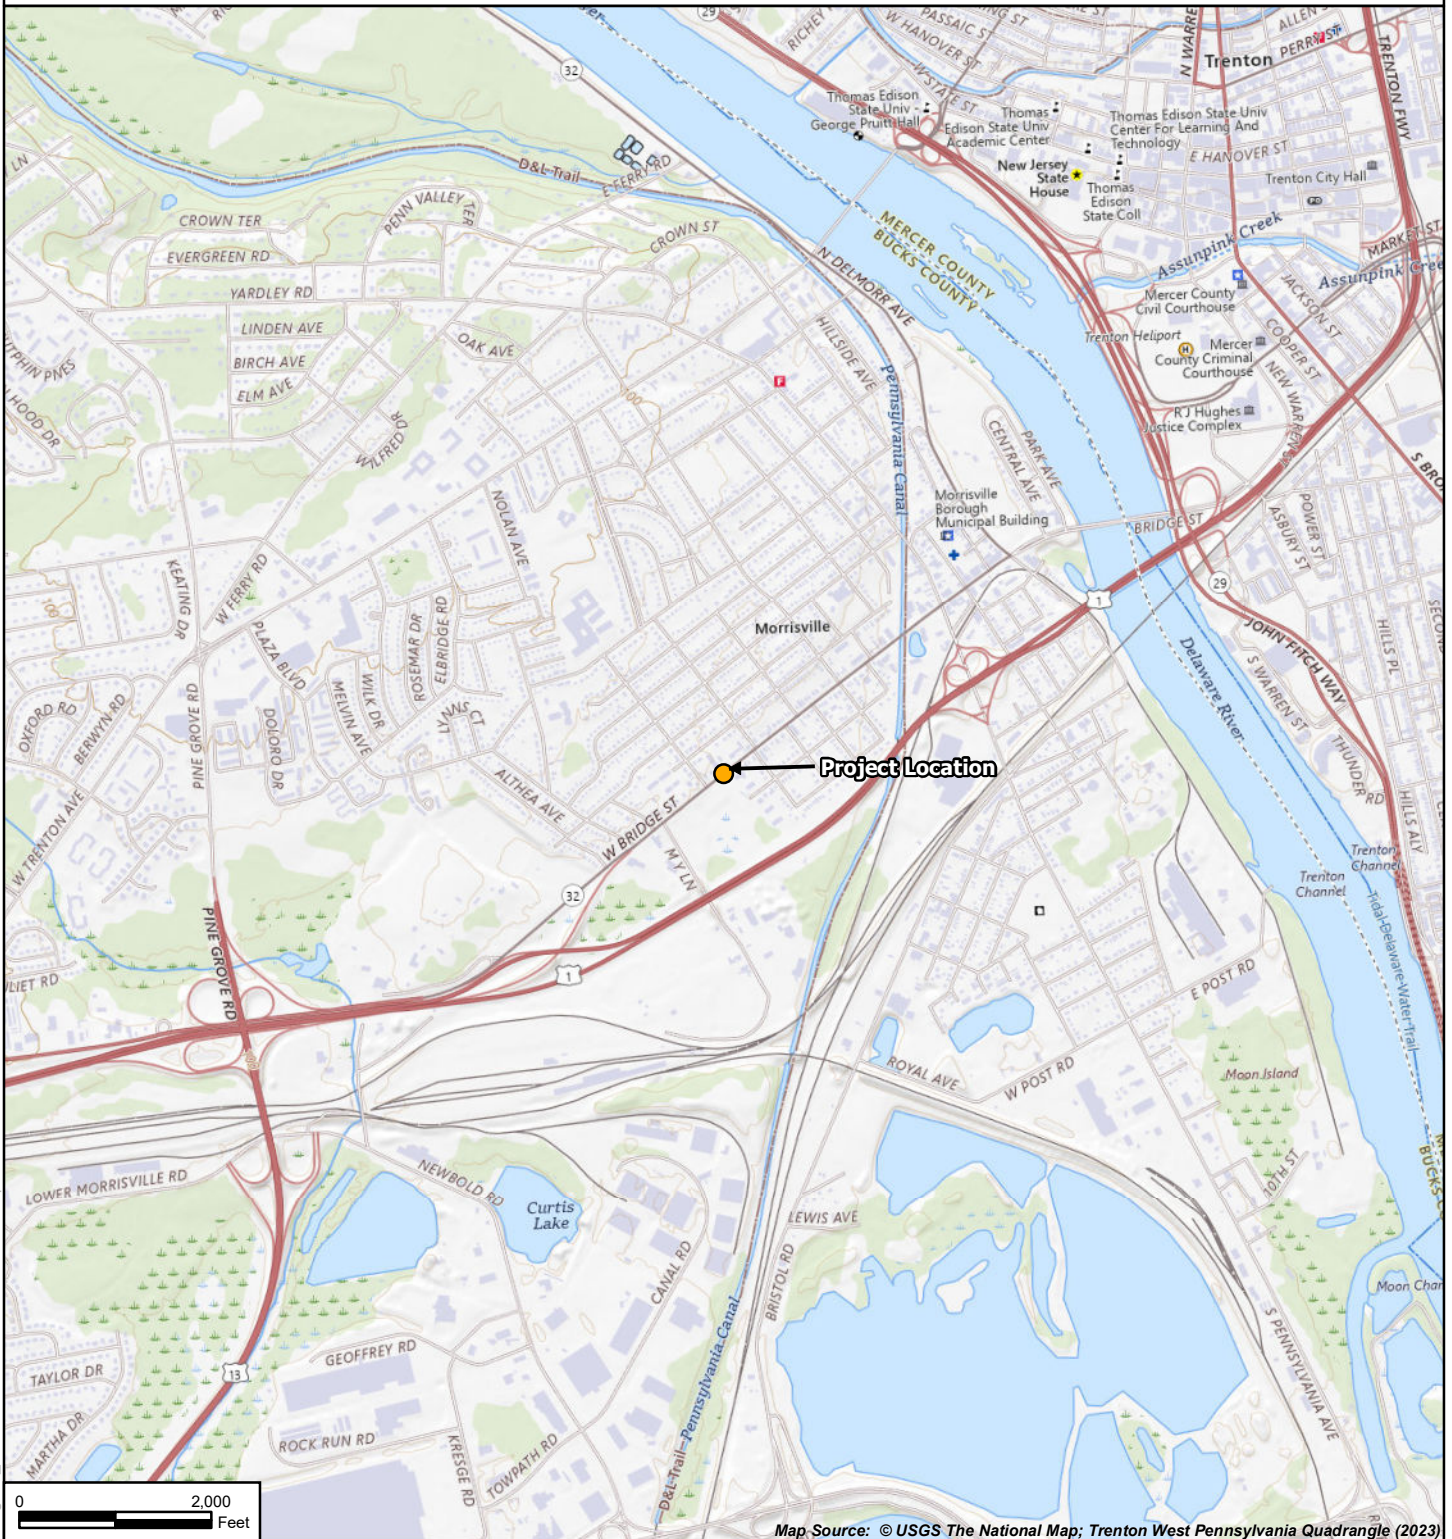

Site Coordinates: 40.203552, -74.783873

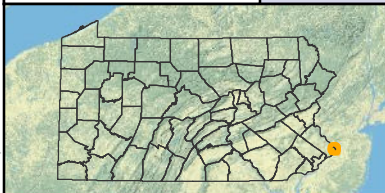

Project Location