

SR 452-I95


(CONCEPTUAL PLAN)

PROJECT DESCRIPTION

THE PENNSYLVANIA DEPARTMENT OF TRANSPORTATION IS IN THE DESIGN PHASE FOR SAFETY AND CONGESTION IMPROVEMENTS TO STATE ROUTE 452, SECTION I95 (SR452-I-95). THE PRIMARY OBJECTIVES OF THE PROJECT INCLUDE:

- IMPROVE SAFETY AND OPERATIONS AT I-95 SOUTHBOUND RAMP INTERSECTION.
- TRAFFIC SIGNAL (BY TOWNSHIP) - NEW SIGNAL EQUIPMENT BY TOWNSHIP'S GREEN-LIGHT-GO PROJECT IN 2025.
 - IMPROVE SR 452 LANE CONSISTENCY (1 SOUTHBOUND LANE, 2 NORTHBOUND LANES).
 - IMPROVE I-95 EXIT RAMP LANES APPROACH TO INTERSECTION.
 - ADD RIGHT TURN LANE FOR I-95 ENTRANCE RAMP.
 - MAINTAIN AND IMPROVE PEDESTRIAN CROSSING AND CONNECTIVITY.
 - IMPROVE SR 452 NORTHBOUND LANE DROP (2 LANES DROP TO 1 LANE).

PROJECT LOCATION

 


IF YOU HAVE ANY QUESTIONS ABOUT THE PROJECT, PLEASE CONTACT:
JUDITH R. ARENA - PROJECT MANAGER
jarena@pa.gov

SR 452-I95

(CONCEPTUAL PLAN)



IF YOU HAVE ANY QUESTIONS ABOUT THE PROJECT, PLEASE CONTACT:
JUDITH R. ARENA - PROJECT MANAGER
jarena@pa.gov

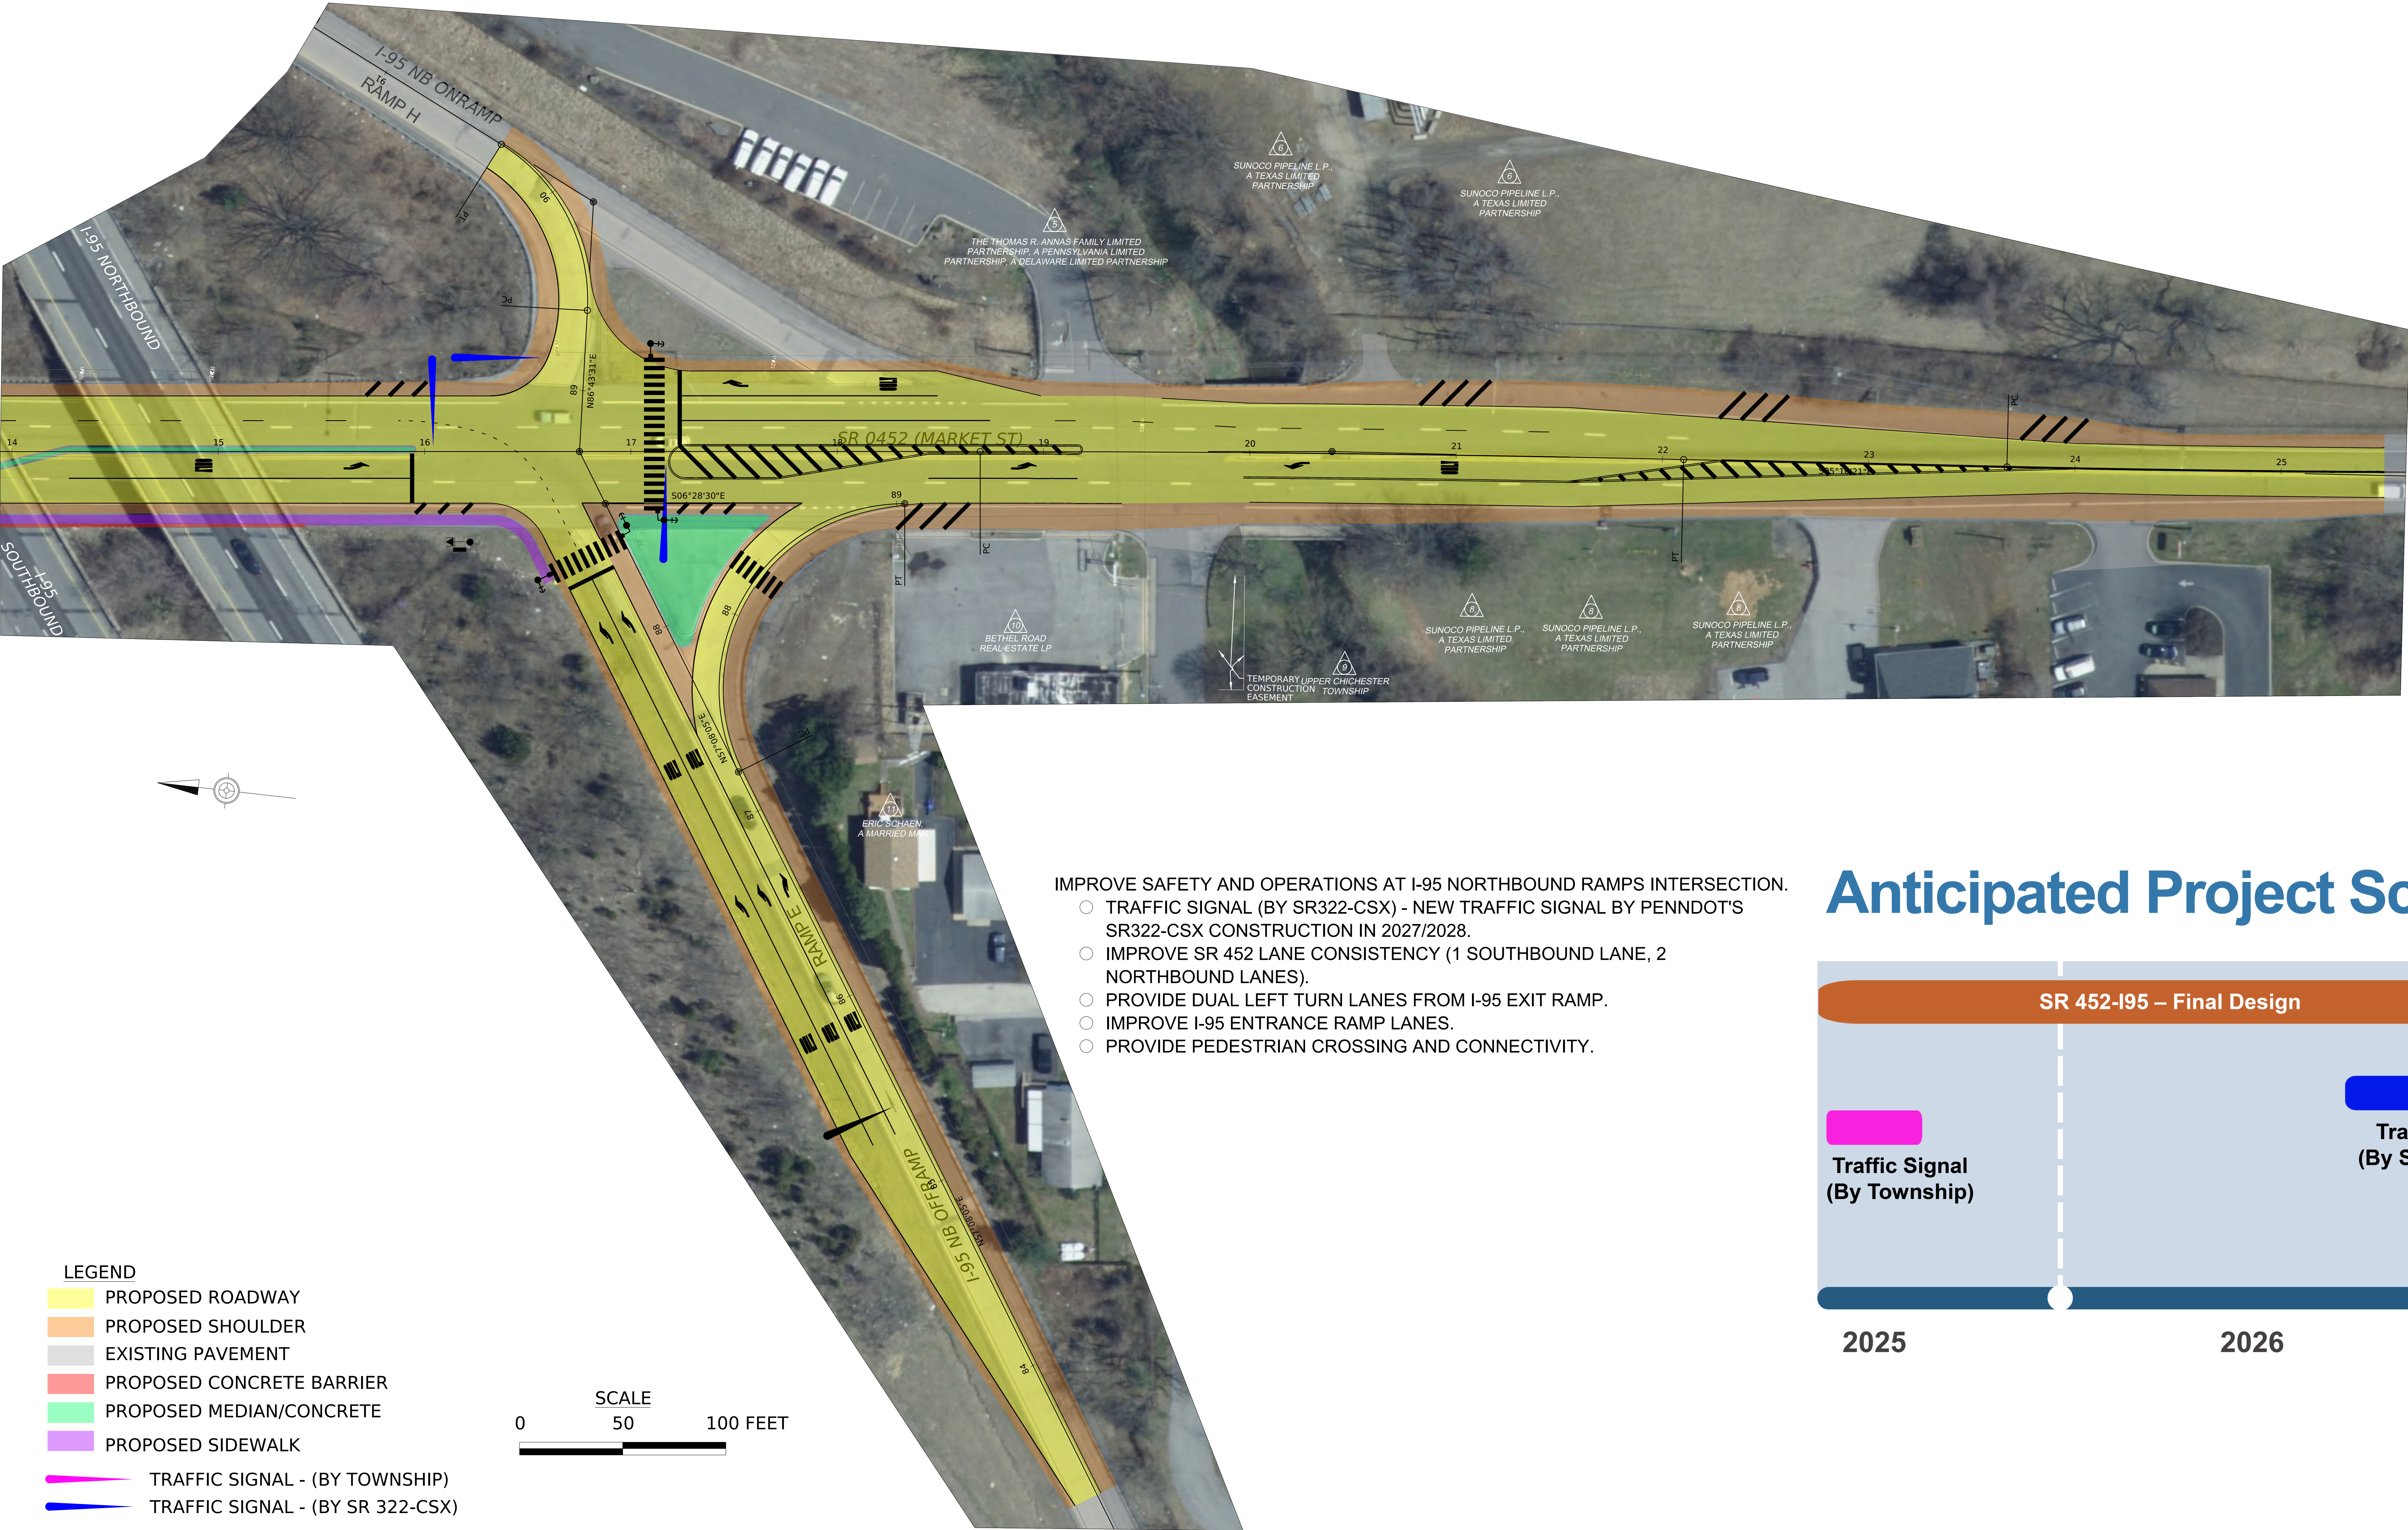

Anticipated Project Schedule

