

FILE NAME: p:\p\g\gnet\pw\ben\ley.com\gnet\pw-01\Documents\Projects\62315_Group 1\OUTPUT\COMP-21 - SR0563 over Lake Nockamixon\Group X\Gannett Fleming\ROAD\SR0563.rp.dgn
DATE: 6/10/2025

DISTRICT	COUNTY	ROUTE	SECTION	SHEET	
6-0	BUCKS	0563	HB1	5 OF 10	
HAYCOCK AND NOCKAMIXON TOWNSHIPS					
REVISION NUMBER	REVISIONS			DATE	BY


NOTES:

MATCH PROPOSED DECK ELEVATION WITH PROPOSED OVERLAY.
INFORMATION SHOWN ON THIS PLAN IS NOT BASED ON SURVEY.

DIMENSIONS AND GEOMETRY ARE APPROXIMATE AND ARE BASED ON RECORD PLANS.

VERIFY ALL DIMENSIONS IN THE FIELD AS NECESSARY FOR THE PROPOSED REHABILITATION.

NORTH ARROW ORIENTATION SET TO MATCH BRIDGE PLANS.

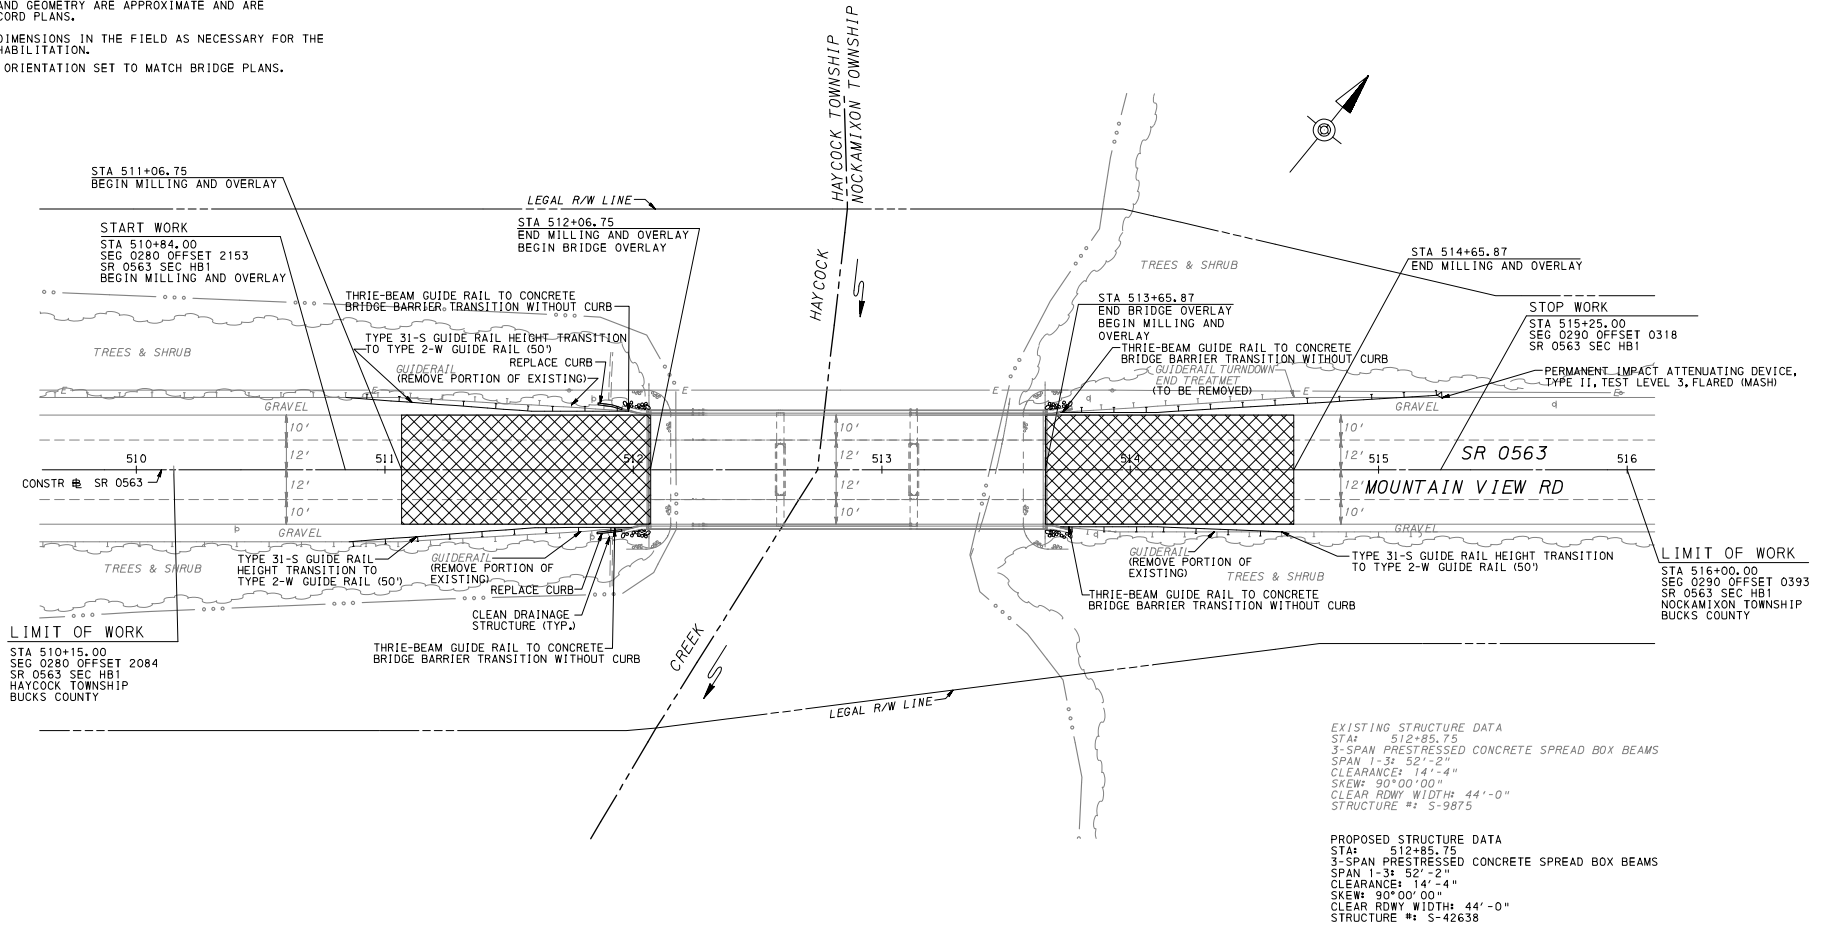

LEGEND



VARIABLE DEPTH MILLING 3" TO 1 1/2"
& WEARING COURSE OVERLAY 1-1/2" DEPTH
AND LEVELING COURSE OVERLAY 1-1/2"
(SEE PAVEMENT TRANSITION DETAIL)

— E — FIRST ENERGY CORPORATION

ALL UTILITY INFORMATION HEREON IS DEPICTED TO QUALITY
LEVEL "D" (QL-D) UNLESS OTHERWISE NOTED.

SCALE

0 25 50 FEET

SR 0563
ROADWAY PLAN

PREPARED BY:
GANNETT FLEMING, INC.
AUDUBON, PA

**PRELIMINARY
NOT FOR
CONSTRUCTION
JUNE 2025**