
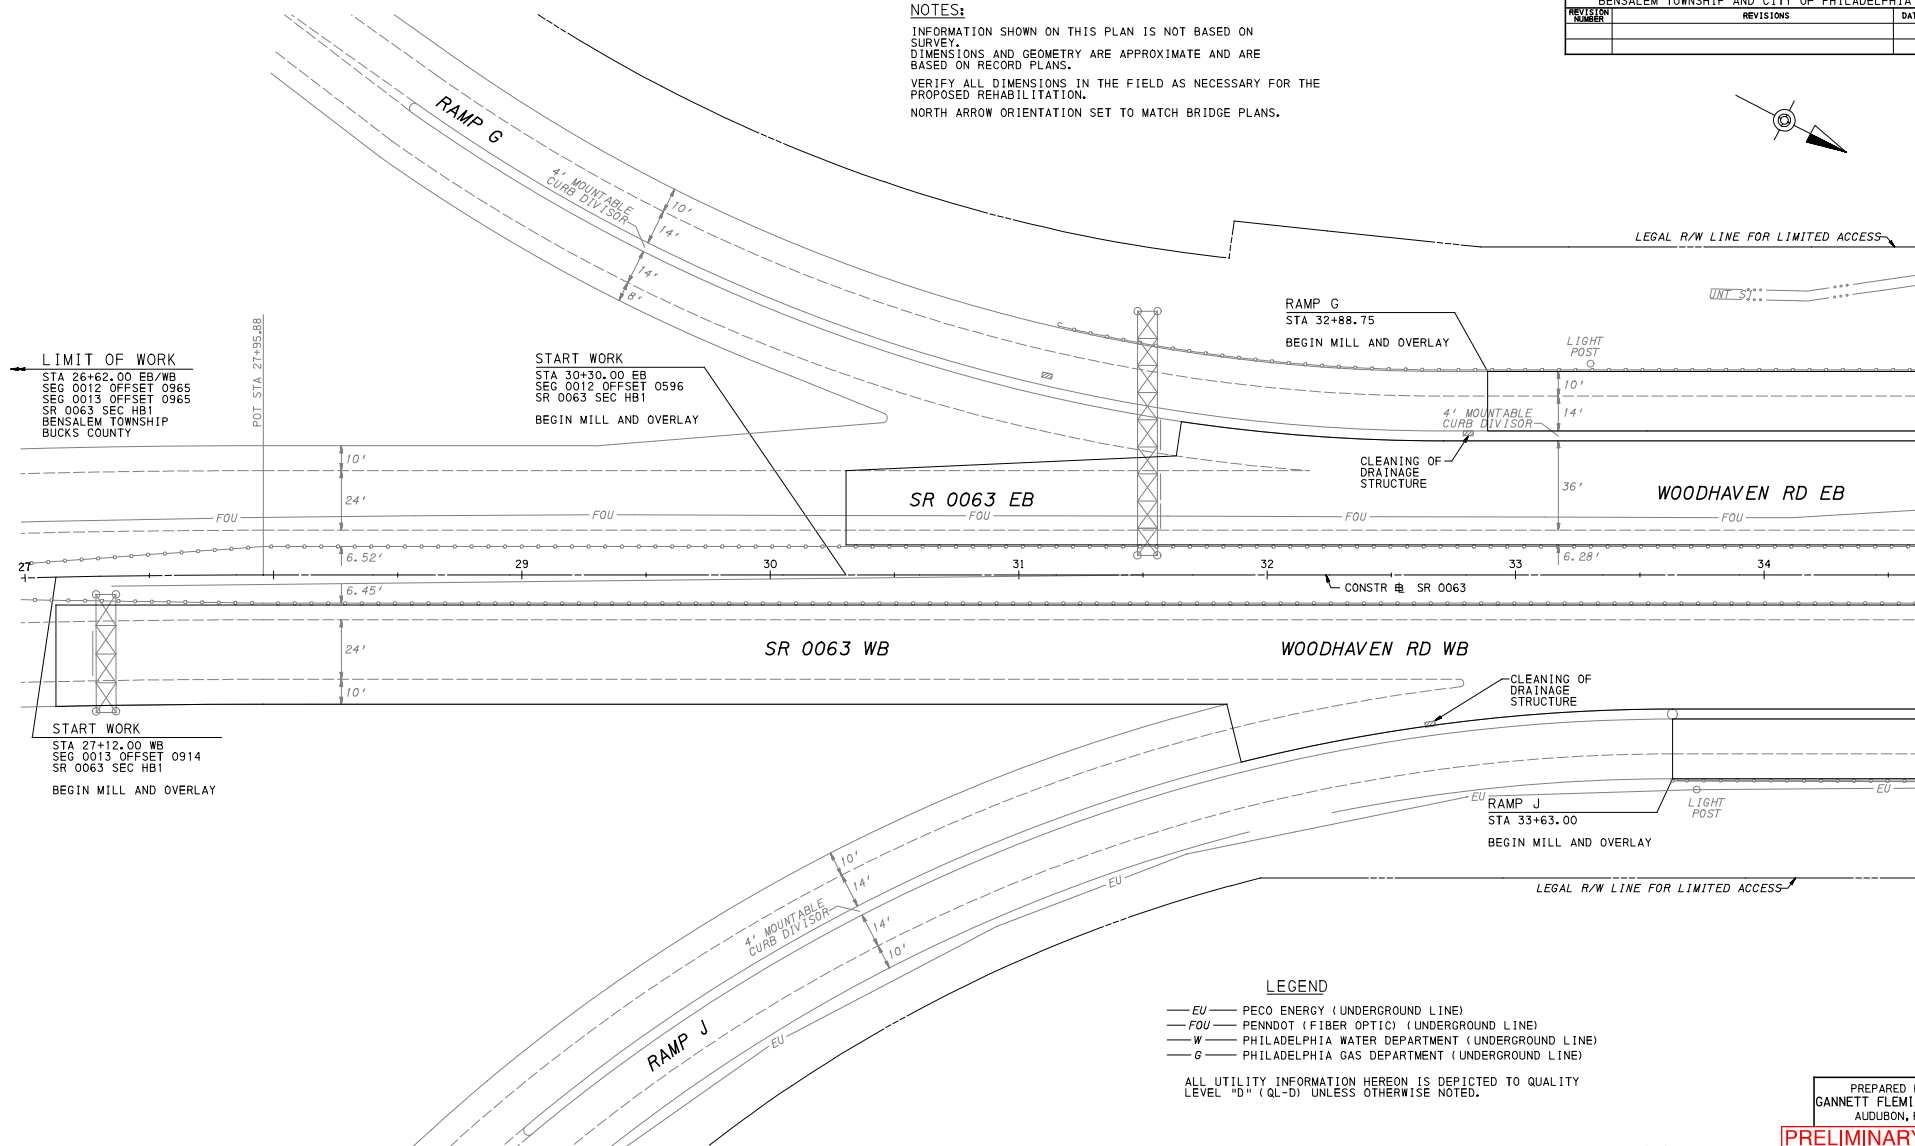


VERIFY ALL DIMENSIONS IN THE FIELD AS NECESSARY FOR THE PROPOSED REHABILITATION.

NORTH ARROW ORIENTATION SET TO MATCH BRIDGE PLANS.

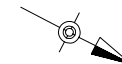

SEE SHEET 11

LEGEND

—EU— PECO ENERGY (UNDERGROUND LINE)
—FOU— PENNDOT (FIBER OPTIC) (UNDERGROUND LINE)
—W— PHILADELPHIA WATER DEPARTMENT (UNDERGROUND LINE)
—G— PHILADELPHIA GAS DEPARTMENT (UNDERGROUND LINE)

ALL UTILITY INFORMATION HEREON IS DEPICTED TO QUALITY
LEVEL "D" (QL-D) UNLESS OTHERWISE NOTED.

PREPARED BY:
GANNETT FLEMING, INC.
AUDUBON, PA

SR 0063
ROADWAY PLAN

PRELIMINARY
NOT FOR
CONSTRUCTION
JUNE 2025

SCALE
0 25 50 FEET

NOTES:

MATCH PROPOSED DECK ELEVATION WITH PROPOSED OVERLAY.
INFORMATION SHOWN ON THIS PLAN IS NOT BASED ON
SURVEY.

DIMENSIONS AND GEOMETRY ARE APPROXIMATE AND ARE
BASED ON RECORD PLANS.

VERIFY ALL DIMENSIONS IN THE FIELD AS NECESSARY FOR THE
PROPOSED REHABILITATION.

NORTH ARROW ORIENTATION SET TO MATCH BRIDGE PLANS.

