
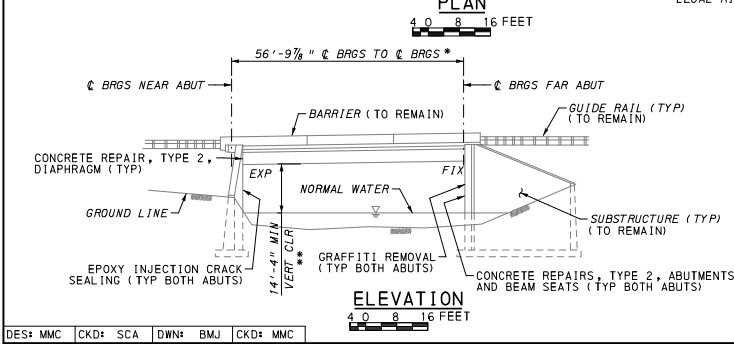


FILE NAME: p:\g\trntr-pw-bentley\proj\p01\Documents\Proj\ao1a\2315.grp\1\OUTPUT\COMP-11 - SR0063 Woodhaven Rd EB\Group A\Gommet1\Fleming\BROG\PL01\0063 Woodhaven EB gp01.dgn
DATE: 3/2/2021 TIME: 12:29:08 PM

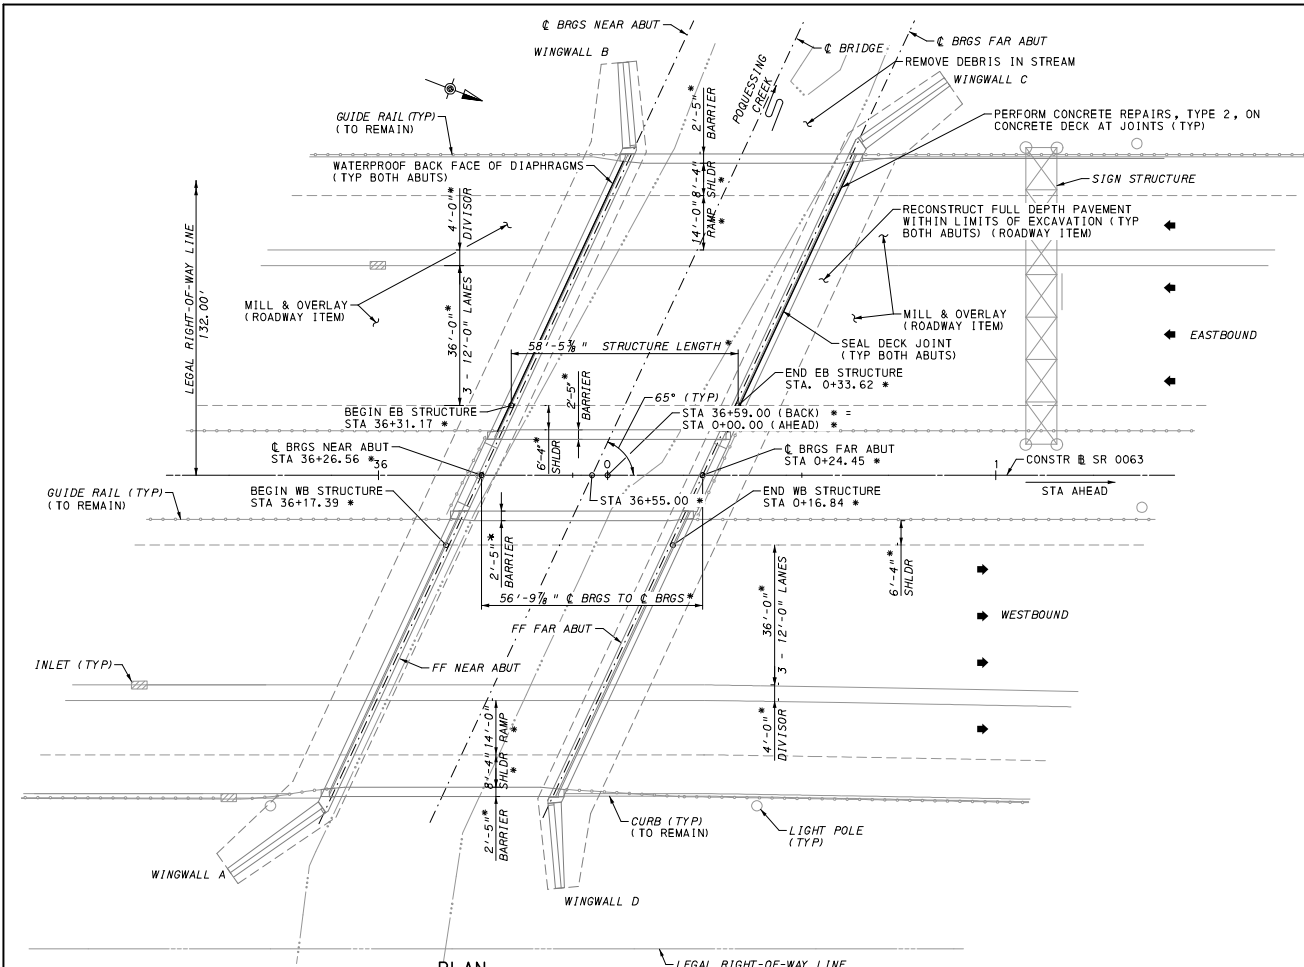

INDEX OF DRAWINGS	
SHEET NUMBER	TITLE
1	GENERAL PLAN & ELEVATION
2	GENERAL NOTES & LOAD RATINGS
3	STAGED CONSTRUCTION - 1
4	STAGED CONSTRUCTION - 2

REHABILITATION SCOPE OF WORK	
1.	INSTALL COFFERDAM ALONG ABUTMENT
2.	JACK EXISTING SUPERSTRUCTURE AT ABUTMENT
3.	PERFORM CONCRETE REPAIRS, TYPE 2, ON ABUTMENTS AND BEAM SEATS
4.	PERFORM GRAFFITI REMOVAL ON BOTH ABUTMENTS
5.	RESET EXISTING SUPERSTRUCTURE
6.	PERFORM EPOXY INJECTION CRACK SEALING AT BOTH ABUTMENTS
7.	EXCAVATE BEHIND ABUTMENTS (SEE NOTE 1)
8.	PERFORM CONCRETE REPAIRS, TYPE 2 AT DIAPHRAGMS
9.	WATERPROOF DIAPHRAGMS
10.	BACKFILL ROADWAY
11.	RECONSTRUCT PAVEMENT WITHIN LIMITS OF EXCAVATION AT BOTH APPROACHES (ROADWAY ITEM)
12.	PERFORM CONCRETE REPAIRS, TYPE 2 ON CONCRETE DECK ALONG JOINTS
13.	SEAL DECK JOINTS AT BOTH ABUTMENTS
14.	REMOVE DEBRIS FROM CREEK

HORIZONTAL CURVE DATA:

SR 0063 EB
MATCH EXISTING HORIZONTAL GEOMETRY

VERTICAL CURVE DATA:

SR 0063 EB
MATCH EXISTING VERTICAL GEOMETRY

LEGEND:

- ➡ TRAFFIC DIRECTION
- * BASED ON INFORMATION PROVIDED ON EXISTING PLANS (S-5388A) AND REHABILITATION PLANS (S-22550). VERIFY IN THE FIELD.
- ** BASED ON 2019 INSPECTION REPORT

Mark	Description	By	Chk'd	Revised	Date
REVISIONS					

S.R. 0063 PREVIOUSLY KNOWN AS L.R. 1029-2
BMS STR ID: 67-0063-0062-1906 MPMS/ECMS PROJ: 113813 BRKEY: 38419

COMMONWEALTH OF PENNSYLVANIA
DEPARTMENT OF TRANSPORTATION

PHILADELPHIA COUNTY

SR 0063 SECTION HB1

EB SEGMENT 0062 OFFSET 1906

S.R. 0063 (WOODHAVEN ROAD EB) STA. 36+55.00

OVER POQUESSING CREEK

REHABILITATION OF SINGLE SPAN CONCRETE COMPOSITE I-BEAM BRIDGE

GENERAL PLAN & ELEVATION

RECOMMENDED	SHEET 1 OF 4
DISTRICT 6-0 BRIDGE ENGINEER	+ SUPPLEMENTAL DWGS.
	S-XXXX

PREPARED BY:
GANNETT FLEMING, INC.
1010 ADAMS AVENUE
AUBURN, PA 19403-2402

PRELIMINARY
NOT FOR CONSTRUCTION
JUNE 2025

REINFORCEMENT BAR FABRICATION DETAILS	BC-736M	1-31-19
CONCRETE DECK SLAB DETAILS	BC-752M	9-30-16
MISCELLANEOUS PRESTRESS DETAILS	BC-775M	9-30-16
REINFORCED CONCRETE REPAIR	BC-783M	1-31-19
TYPICAL WATERPROOFING AND EXPANSION DETAILS	BC-788M	1-31-19
DESCRIPTION	DWG. NO.	REC'D DATE

SUPPLEMENTAL DRAWINGS

DES: MMC CKD: SCA DWN: BMJ CKD: MMC



2021

FILE NAME: pwt\\gfnr-pw-bentley.com gfnr-pw-01\Documents\Projects\62315_Group 1\OUTPUT\COMP.10 - SR0063 Woodhaven Rd WB/Group X/Gannett Fleming\ROAD\LOT\SR0063r.p03.dgn
DATE: 13/26/2024

NOTES:

INFORMATION SHOWN ON THIS PLAN IS NOT BASED ON SURVEY DIMENSIONS AND GEOMETRY ARE APPROXIMATE AND ARE BASED ON RECORD PLANS.
VERIFY ALL DIMENSIONS IN THE FIELD AS NECESSARY FOR THE PROPOSED REHABILITATION.
NORTH ARROW ORIENTATION SET TO MATCH BRIDGE PLANS.

DISTRICT	COUNTY	ROUTE	SECTION	SHEET
6-0	BUCKS AND PHILADELPHIA	0063	HB1	12 OF 51
BENSALEM TOWNSHIP AND CITY OF PHILADELPHIA				
REVISION NUMBER	REVISIONS			DATE BY

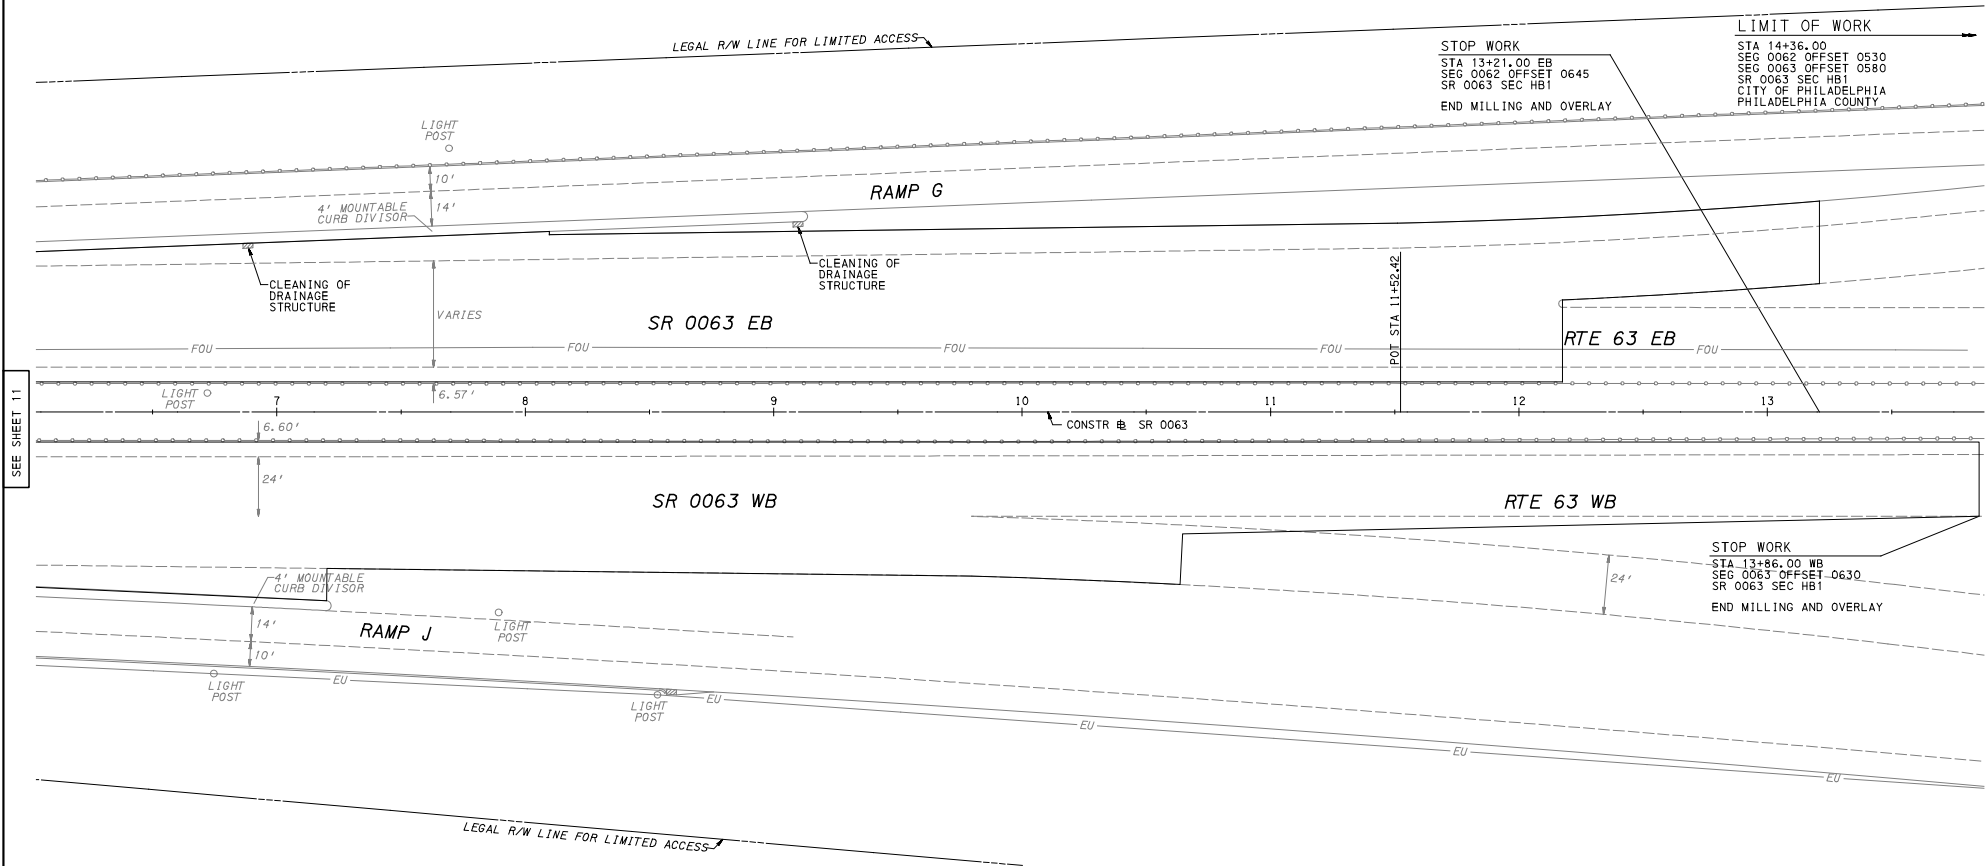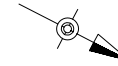

LEGEND

- EU — PECO ENERGY (UNDERGROUND LINE)
- FOU — PENNDOT (FIBER OPTIC) (UNDERGROUND LINE)
- W — PHILADELPHIA WATER DEPARTMENT (UNDERGROUND LINE)
- G — PHILADELPHIA GAS DEPARTMENT (UNDERGROUND LINE)

ALL UTILITY INFORMATION HEREON IS DEPICTED TO QUALITY LEVEL "D" (QL-D) UNLESS OTHERWISE NOTED.

SCALE

0 25 50 FEET

SR 0063
ROADWAY PLAN

PREPARED BY:
GANNETT FLEMING, INC.
AUDUBON, PA

**PRELIMINARY
NOT FOR
CONSTRUCTION
JUNE 2025**