


MATCH PROPOSED DECK ELEVATION WITH PROPOSED OVERLAY.
INFORMATION SHOWN ON THIS PLAN IS NOT BASED ON
SURVEY.

DIMENSIONS AND GEOMETRY ARE APPROXIMATE AND ARE BASED ON RECORD PLANS.

VERIFY ALL DIMENSIONS IN THE FIELD AS NECESSARY FOR THE PROPOSED REHABILITATION.

NORTH ARROW ORIENTATION SET TO MATCH BRIDGE PLANS.

DISTRICT	COUNTY	ROUTE	SECTION	SHEET	
6-0	BUCKS	0013	HB1	4 OF 7	
FALLS TOWNSHIP					
REVISION NUMBER	REVISIONS			DATE	BY

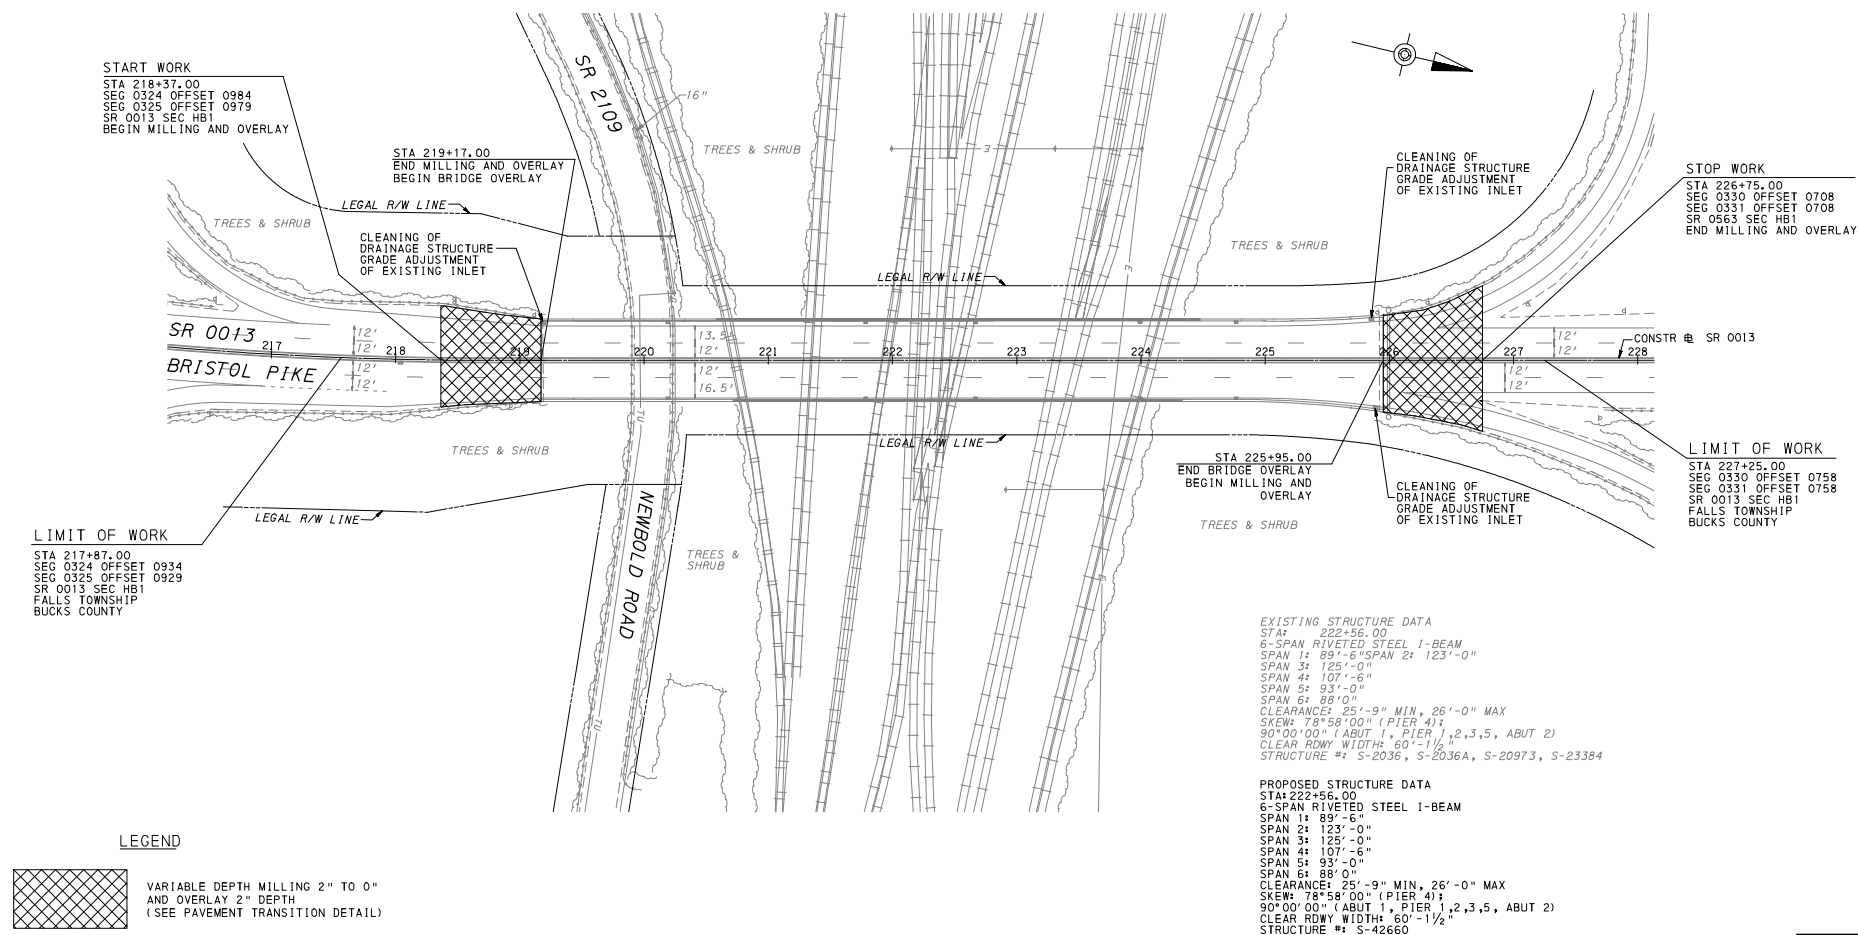

EXISTING STRUCTURE DATA
STA: 222+56.00
6-SPAN RIVETED STEEL I-BEAM
SPAN 1: 89'-6" SPAN 2: 123'-0"
SPAN 3: 125'-0"
SPAN 4: 107'-6"
SPAN 5: 93'-0"
SPAN 6: 88'-0"
CLEARANCE: 25'-9" MIN, 26'-0" MAX
SKEW: 78°58'00" (PIER 4)
90°00'00" (ABUT 1, PIER 1, 2, 3, 5, ABUT 2)
CROSS RWAY: 20'-0"
STRUCTURE #: S-2036, S-2036A, S-20973, S-23384

```

PROPOSED STRUCTURE DATA
STA: 222+56.00
6-SPAN RIVETED STEEL I-BEAM
SPAN 1: 89'-6"
SPAN 2: 123'-0"
SPAN 3: 125'-0"
SPAN 4: 107'-6"
SPAN 5: 93'-0"
SPAN 6: 88'-0"
SPANS: 25'-9" MIN, 26'-0" MAX
SKEN: 78'-58'-00" (PIER 4)
90'-0" (CLEARANCE) (PIER 1, 2, 3, 5, ABUT 2)
CLEAR ROWY WIDTH: 60'-1/2"
STRUCTURE #: S-42660

```

PREPARED BY:
GANNETT FLEMING, INC.
AUDUBON, PA

SR 0013
OVER NEWBOLD ROAD
ROADWAY PLAN

PRELIMINARY
NOT FOR
CONSTRUCTION
JUNE 2025

FILE NAME: pw\gfnepw\gfnepw.bentley, com\gfnepw-01\Documents\Projects\62315-Group 1\OUTPUT\COMP_20 - SR0013 over Newbold Rd\Group X\Gannett Fleming\ROAD\PL01\SR0013rp.dgn
DATE: 5/13/2005