


NO WORK PERMITTED WITHIN WETLAND AREA.

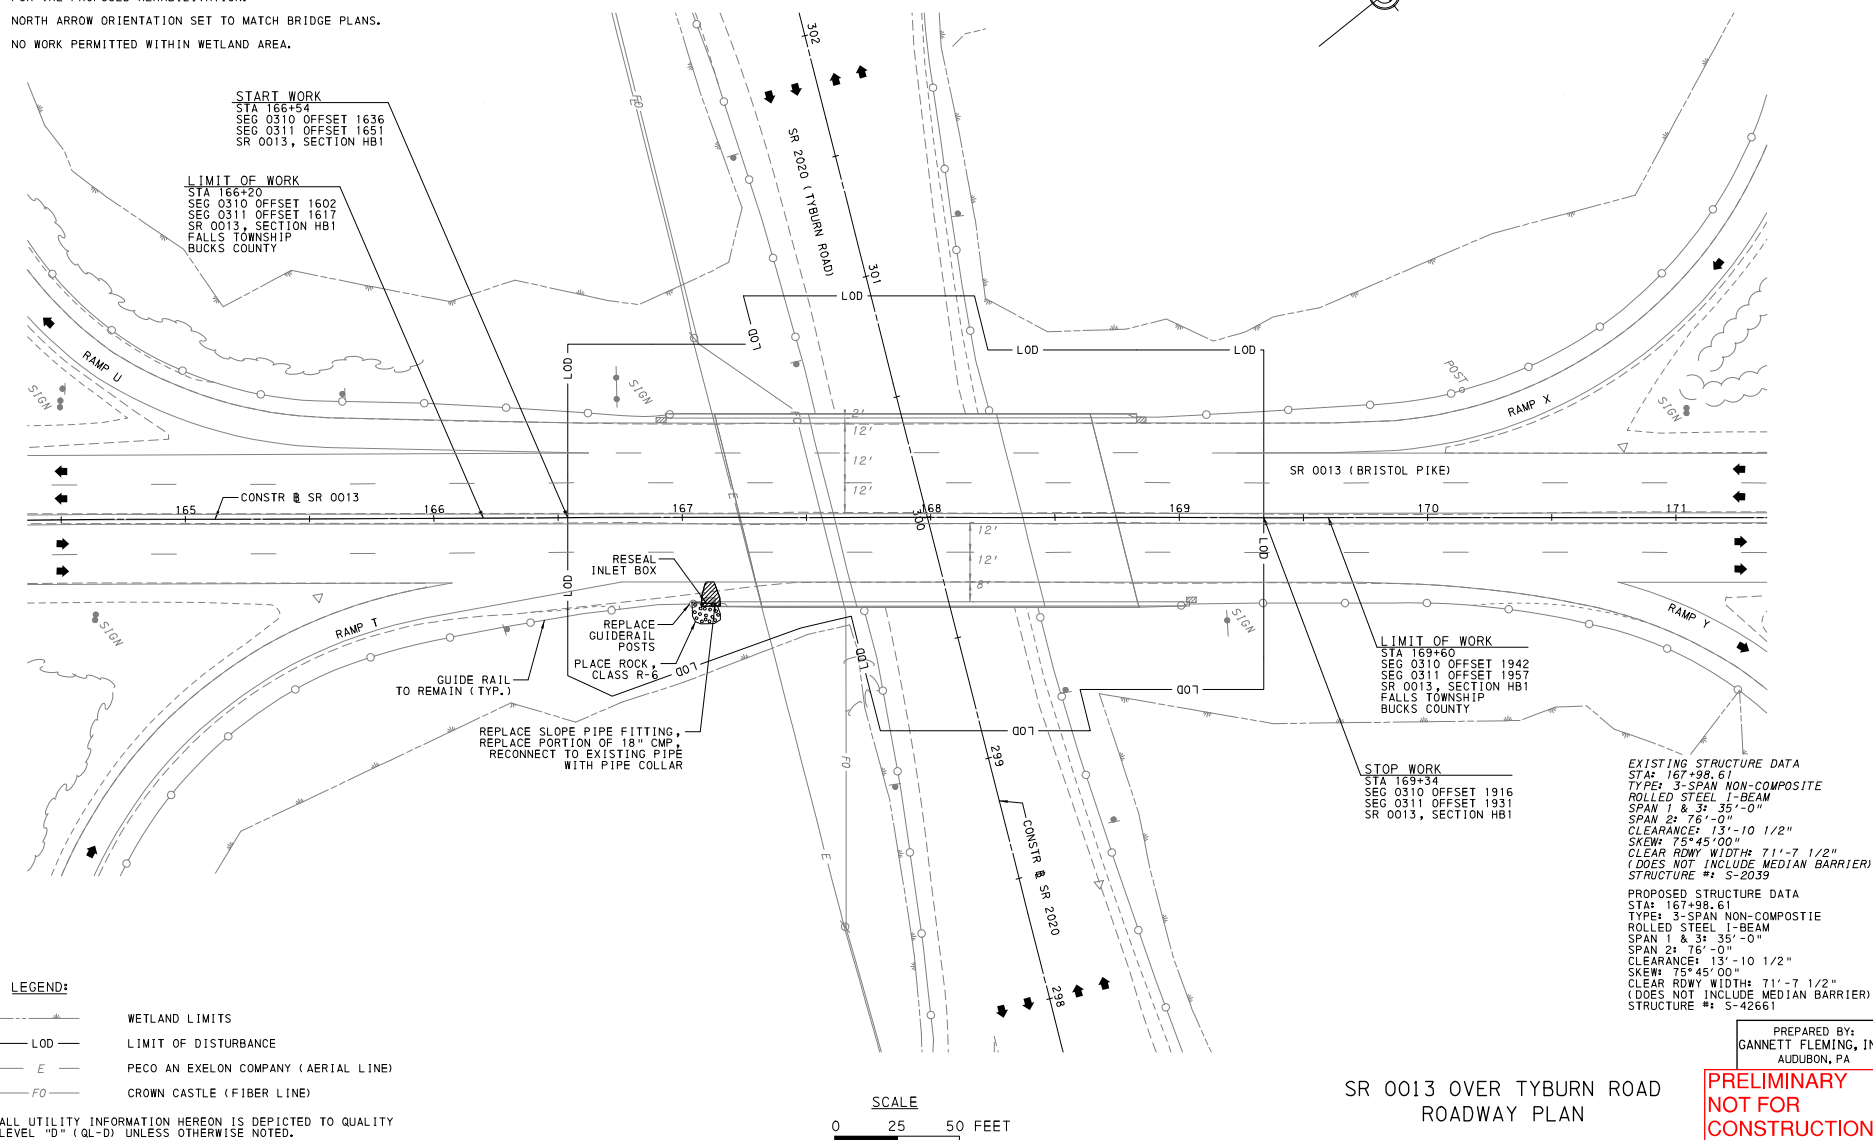

```

EXISTING STRUCTURE DATA
STA: 167+98.61
TYPE: 3-SPAN NON-COMPOSITE
ROLLBACK: 1-BEAM
SPAN 1 & 3: 35'-0"
SPAN 2: 76'-0"
CLEAR ROWY WIDTH: 13'-10 1/2"
SKEW: 75°45'00"
CLEAR ROWY WIDTH: 71'-7 1/2"
INCLUDE MEDIAN BARRIER)
STRUCTURE # 1: 2039

PROPOSED STRUCTURE DATA
STA: 167+98.61
TYPE: 3-SPAN NON-COMPOSITE
ROLLBACK: 1-BEAM
SPAN 1 & 3: 35'-0"
SPAN 2: 76'-0"
CLEAR ROWY WIDTH: 13'-10 1/2"
SKEW: 75°45'00"
CLEAR ROWY WIDTH: 71'-7 1/2"
INCLUDE MEDIAN BARRIER)
STRUCTURE # 1: 4261

```

PREPARED BY:
GANNETT FLEMING, INC.
AUDUBON, PA

PRELIMINARY
NOT FOR
CONSTRUCTION
JUNE 2025