

➡ DIRECTION OF TRAVEL

DES: X	CKD: X	DWN: JSW	CKD: X
--------	--------	----------	--------

MPMS/ECMS PROJ: XXXXX BRKEY: TBD

COMMONWEALTH OF PENNSYLVANIA
DEPARTMENT OF TRANSPORTATION

CUMBERLAND COUNTY
SR 0011 SECTION 0920

CAST-IN-PLACE CONCRETE RETAINING WALL

GENERAL PLAN & ELEVATION

RECOMMENDED _____


DISTRICT BRIDGE ENGINEER

SHEET 1 OF 2
+ SUPPLEMENTAL DRWGS.

S-XXXXXX

PLOTTED: 5-NOV-2025 08:22

FILE NAME: pwt\gfnrt-pw.bentley.com\gfnrt-pw-05\Documents\Projects\8XXXXX\80426_W03_6\Drawings\80426_W03_6_TypSec_public

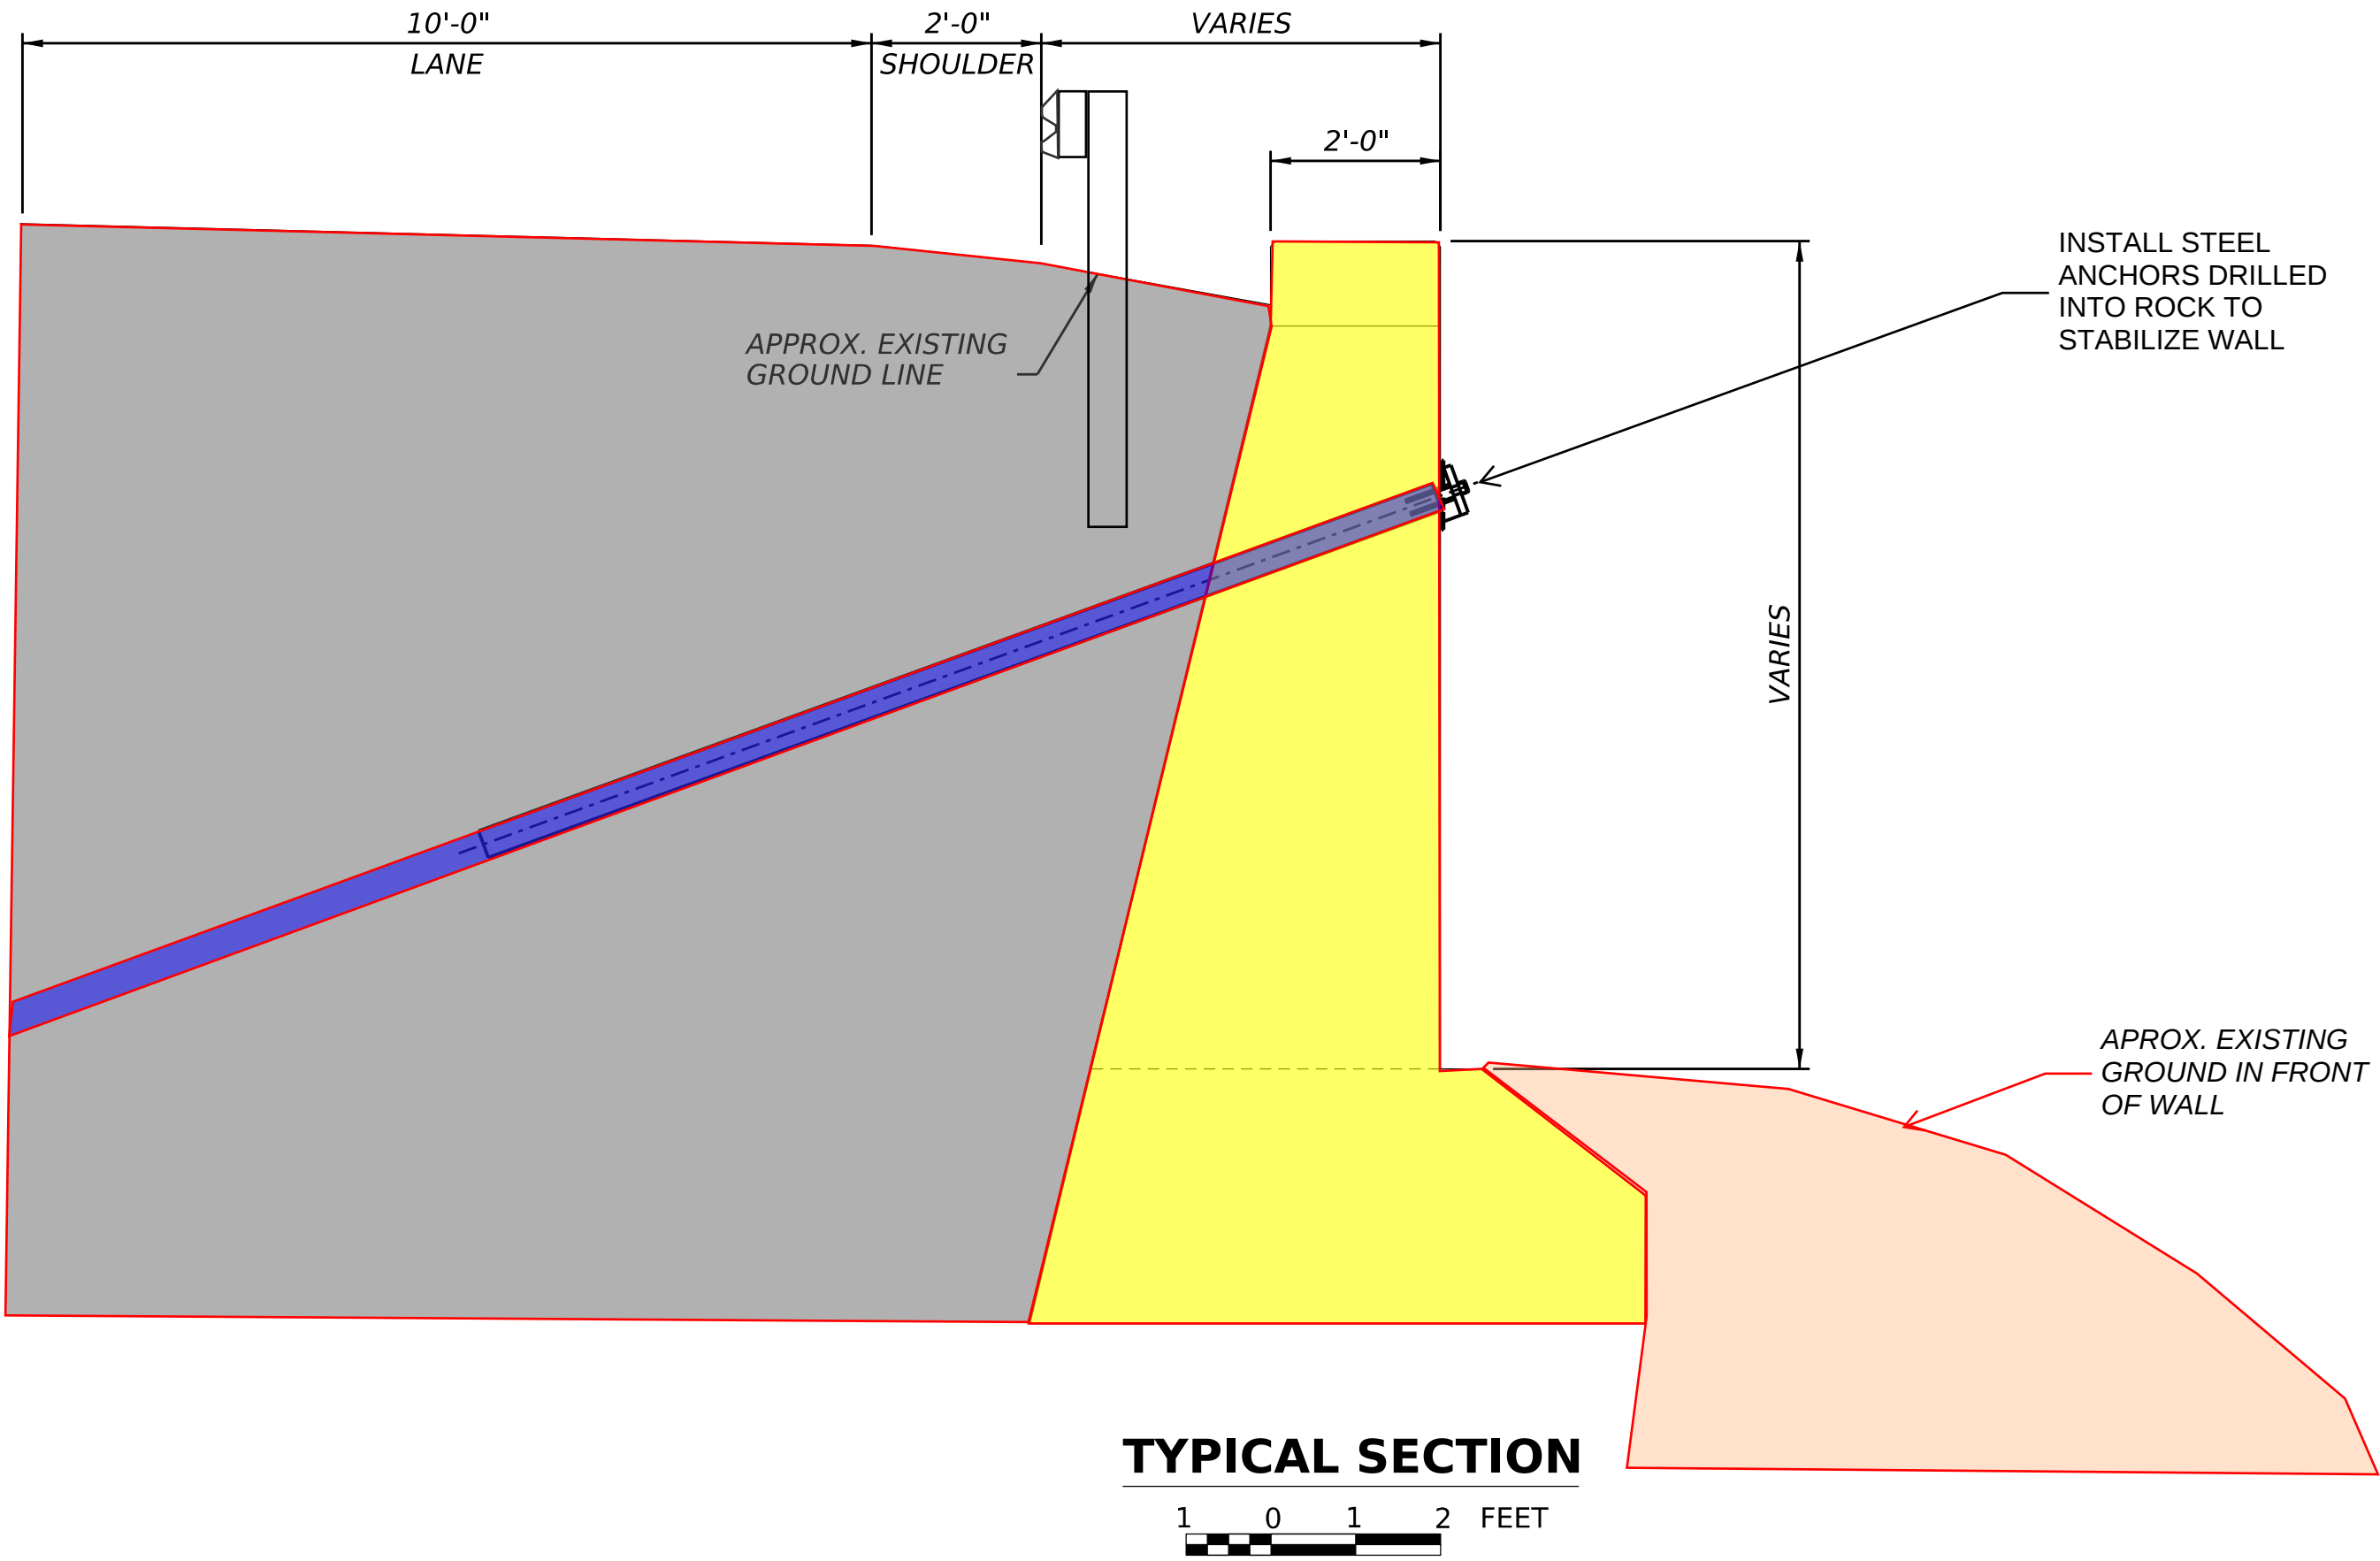

TYPICAL SECTION

Mark	Description	By	Chk'd.	Recm'd.	Date
REVISIONS					

MPMS/ECMS PROJ: XXXXX BRKEY: TBD

COMMONWEALTH OF PENNSYLVANIA
 DEPARTMENT OF TRANSPORTATION

CUMBERLAND COUNTY
 SR 0011 SECTION 0920

CAST-IN-PLACE CONCRETE RETAINING WALL

TYPICAL SECTION

RECOMMENDED _____

SHEET 2 OF 2

S-XXXXX