


LEGEND

- ROADWAY/SHOULDER MILL & OVERLAY
- PAVEMENT RECONSTRUCTION
- SHOULDER RECONSTRUCTION
- BRIDGE
- ROADWAY/DRIVEWAY ADJUSTMENT
- STREAM
- APPROXIMATE CONSTRUCTION EASEMENT
- APPROXIMATE REQUIRED RIGHT-OF-WAY
- ROCK
- TRAFFIC FLOW ARROW


ANTICIPATED CONSTRUCTION -
FALL 2028

GENERAL PLAN & ELEVATION

ROUTE 0114 - MAIN STREET OVER MILL RACE
LOWER ALLEN TOWNSHIP
CUMBERLAND COUNTY

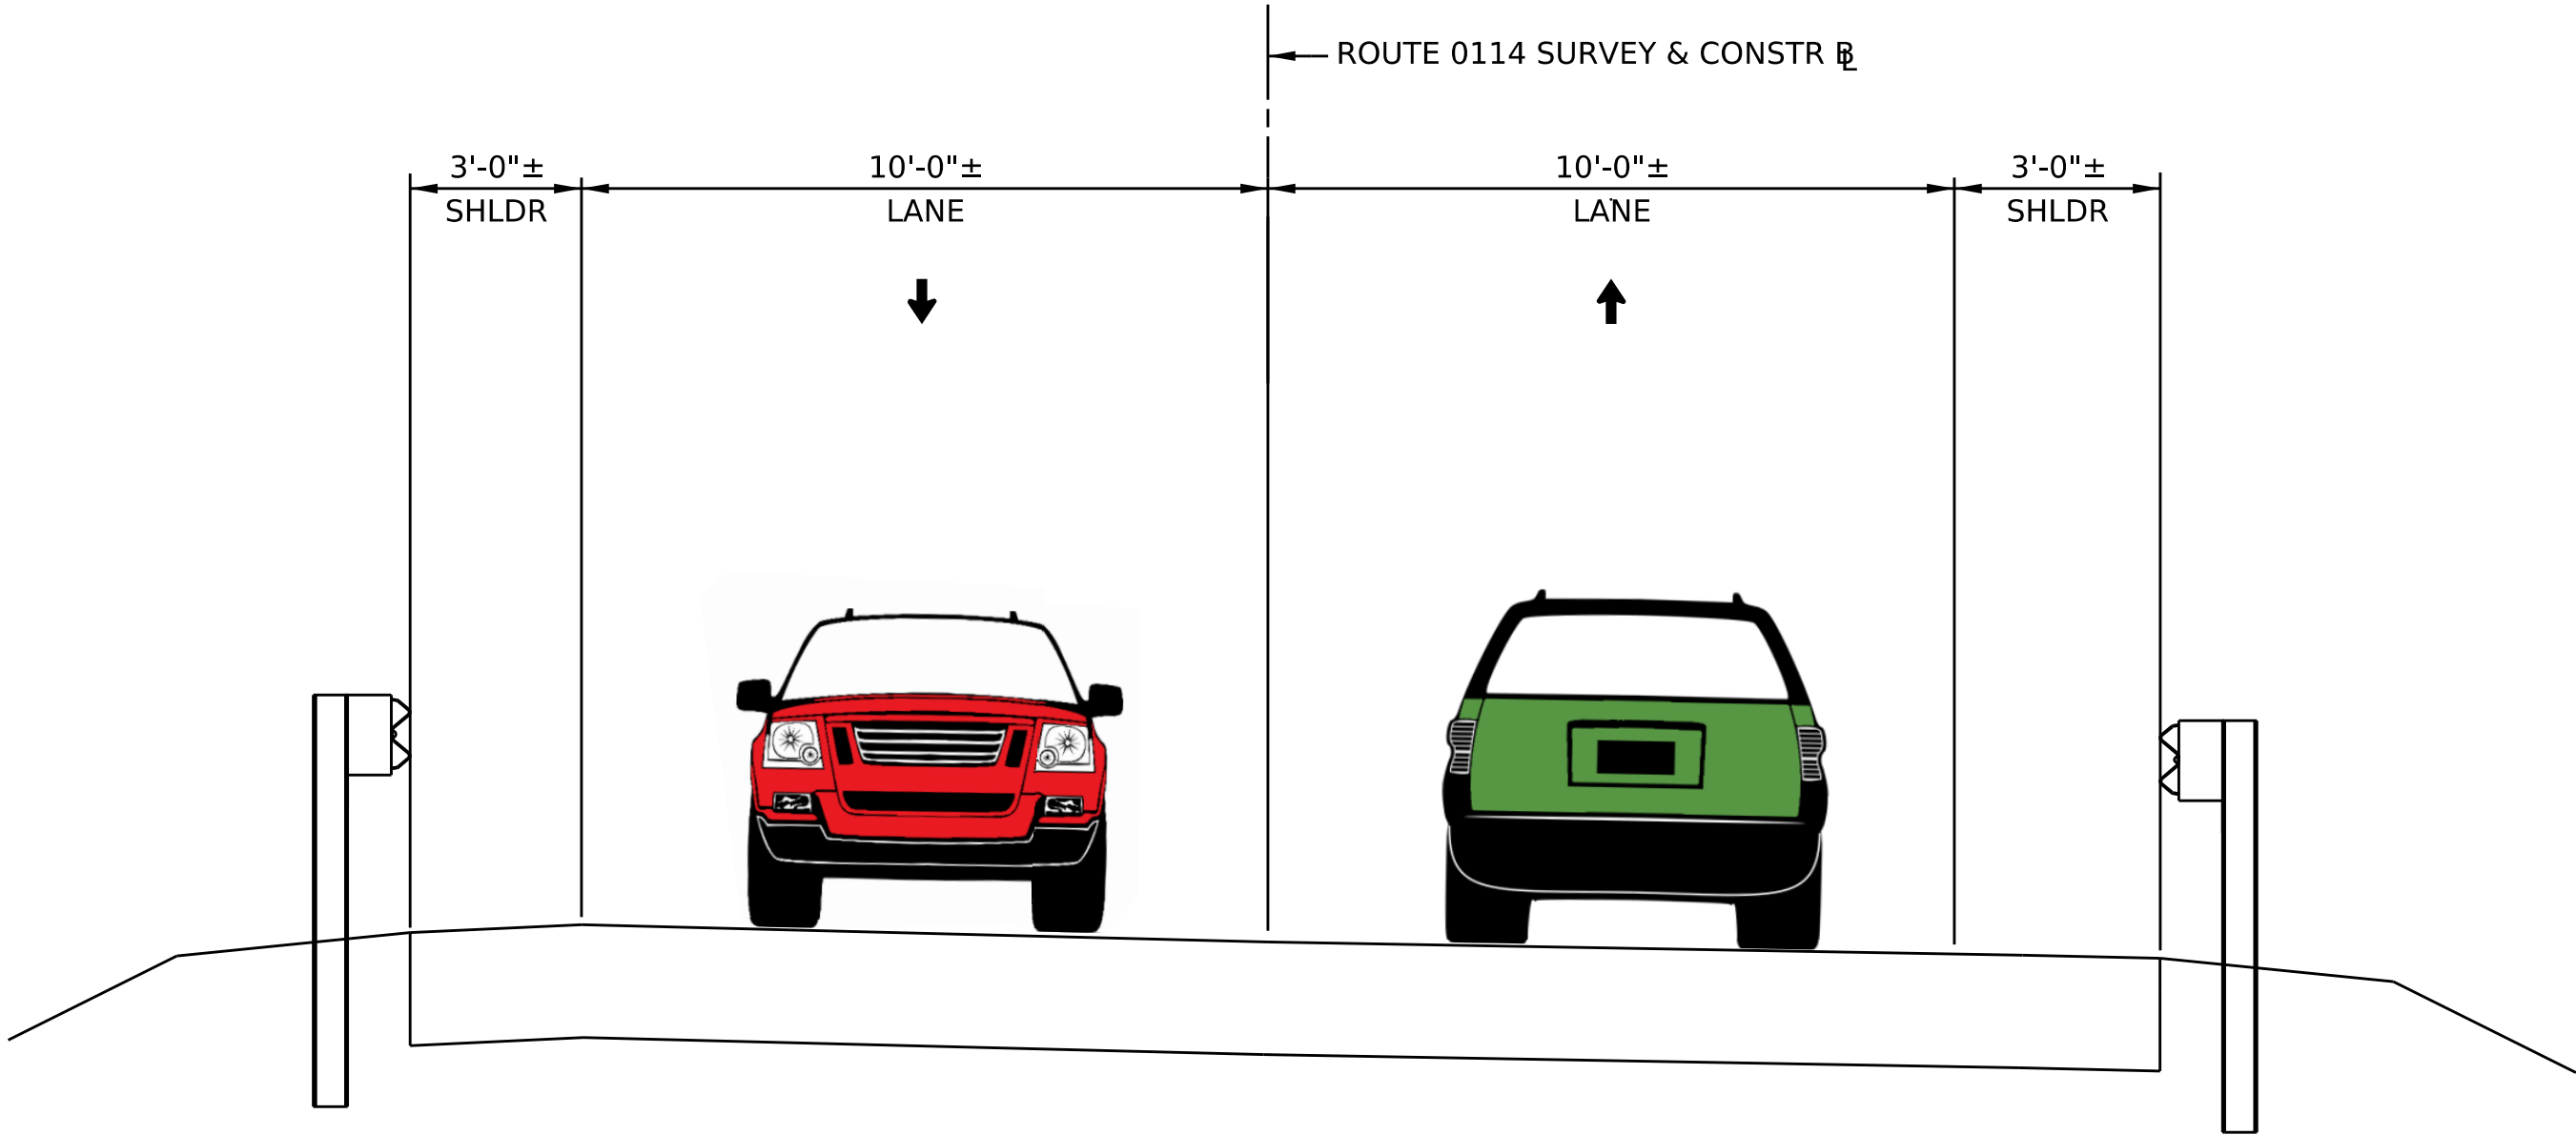

ROADWAY TYPICAL SECTION
NOT TO SCALE

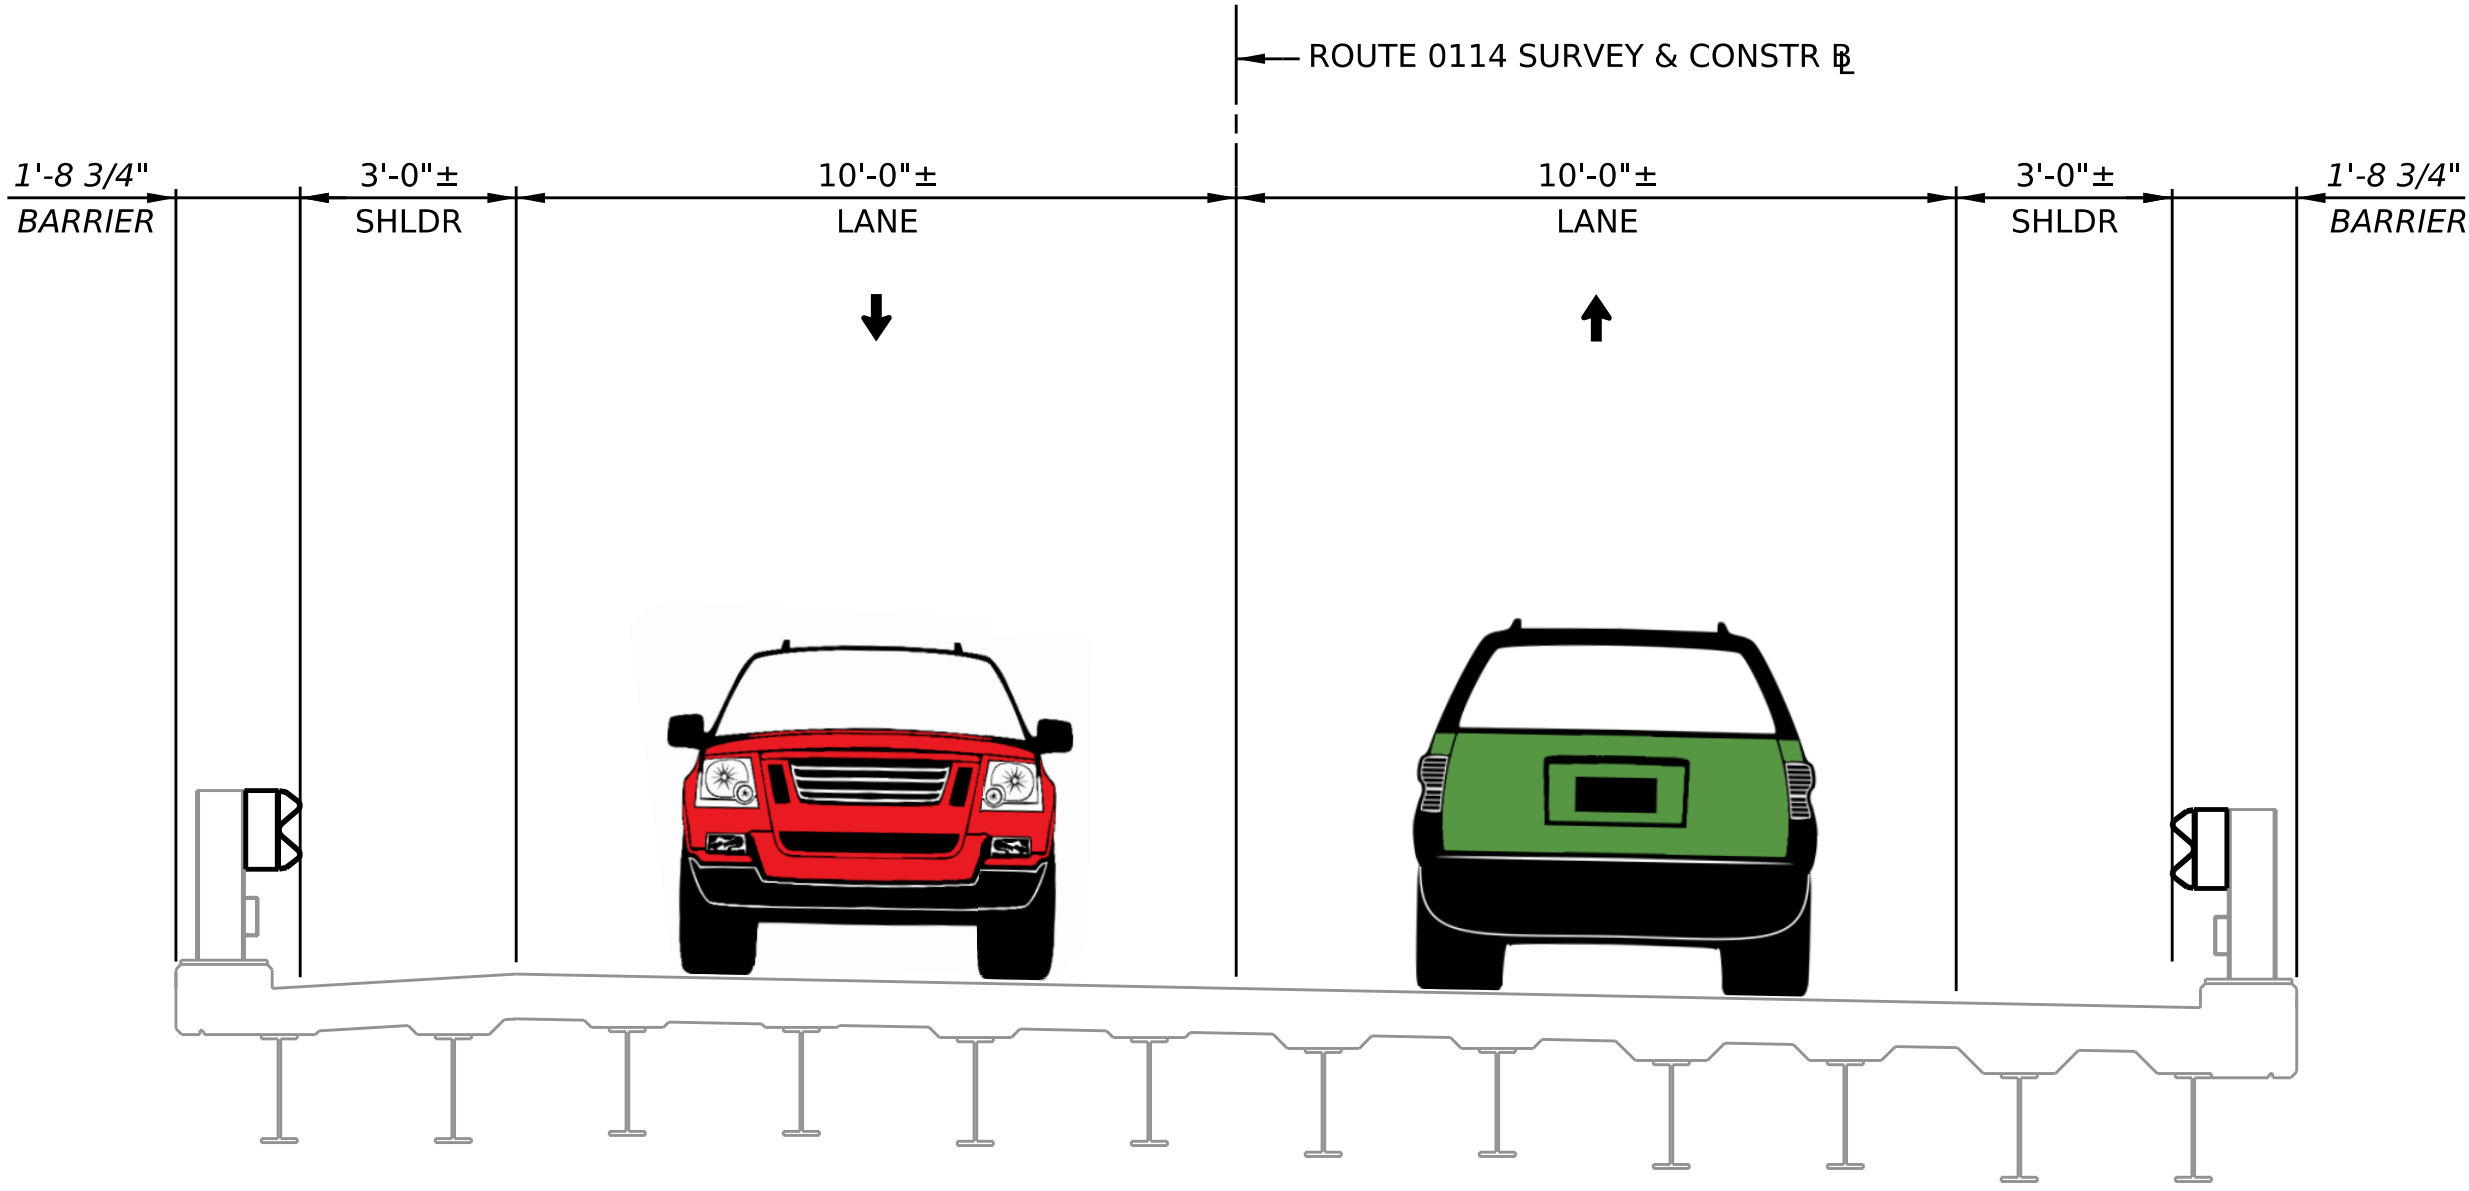

BRIDGE TYPICAL SECTION
NOT TO SCALE

MAIN STREET OVER MILL RACE ANTICIPATED PROJECT SCHEDULE	
PRELIMINARY DESIGN	2025-2026
FINAL DESIGN	2027
BID OPENING	ANTICIPATED AUGUST OF 2027
CONSTRUCTION	ANTICIPATED FALL 2028
MAIN STREET DETOUR	ANTICIPATED FALL 2028

TYPICAL SECTIONS & SCHEDULE
ROUTE 0114 - MAIN STREET OVER MILL RACE
LOWER ALLEN TOWNSHIP
CUMBERLAND COUNTY