




LEGEND

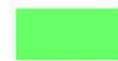


LIMITS OF HEADWALL REPAIR

ROUTE 22 OVER REEDS CREEK
PLAN VIEW

LEBANON




pennsylvania
DEPARTMENT OF TRANSPORTATION

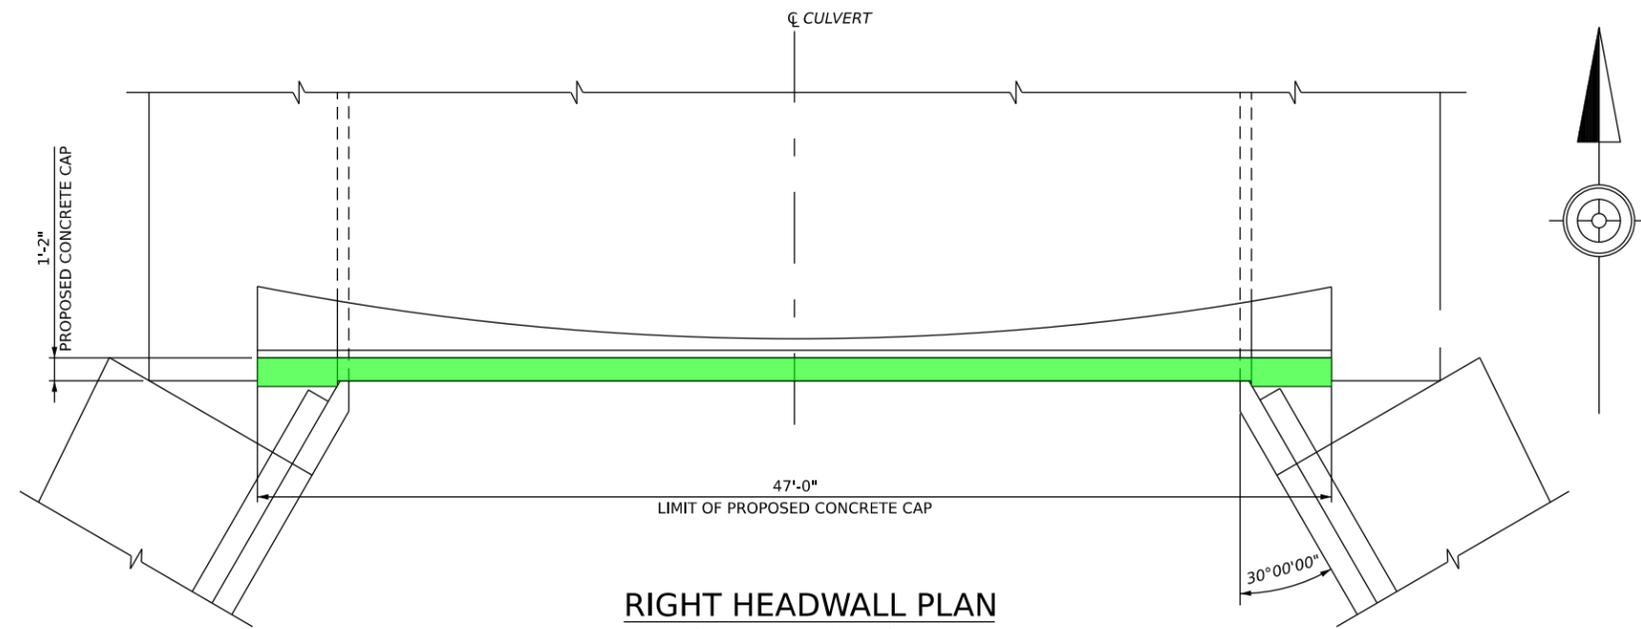

RIGHT HEADWALL PLAN
(LEFT HEADWALL SIMILAR)

2 0 2 4 FEET

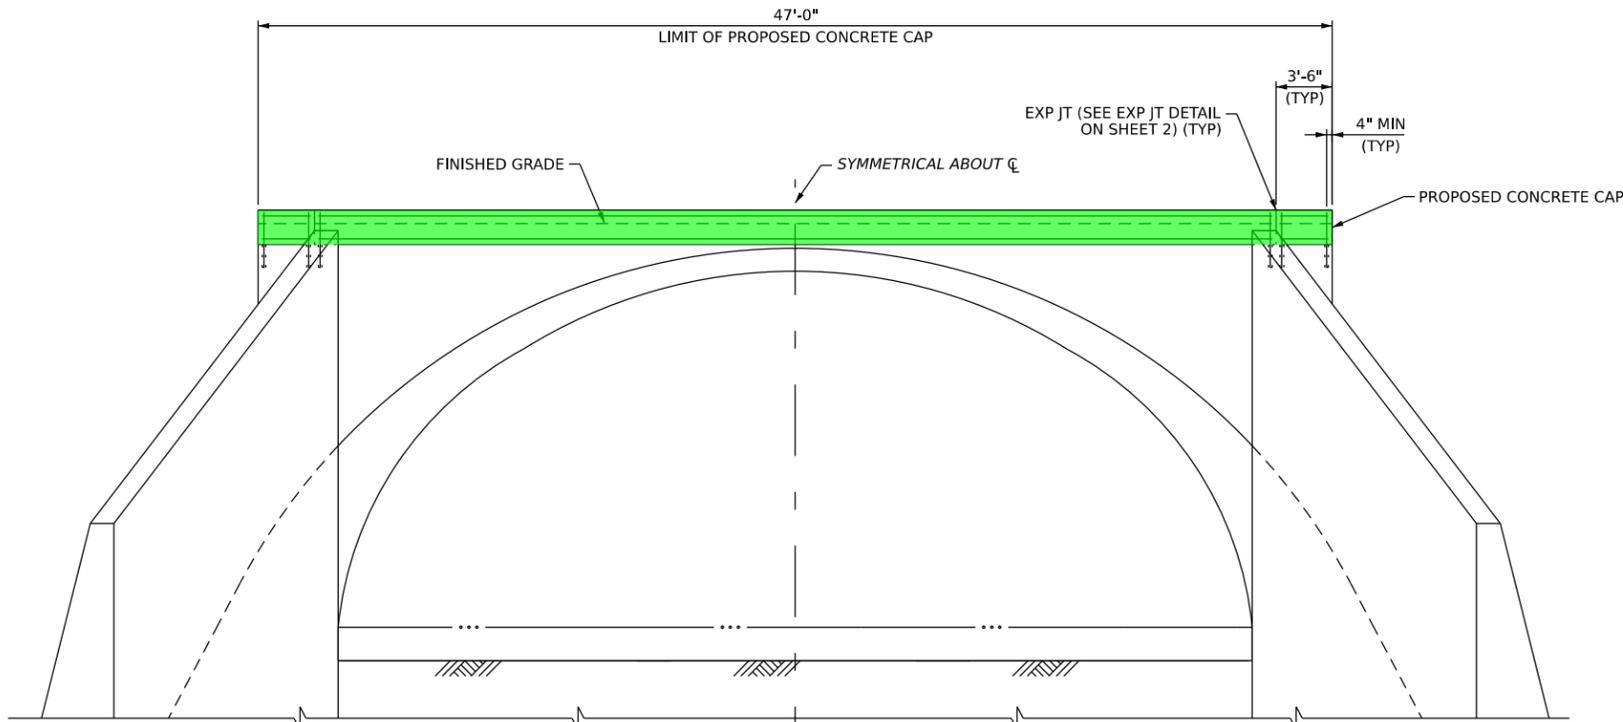


RIGHT ELEVATION
(LEFT ELEVATION SIMILAR)

2 0 2 4 FEET

LEGEND

LIMITS OF HEADWALL REPAIR

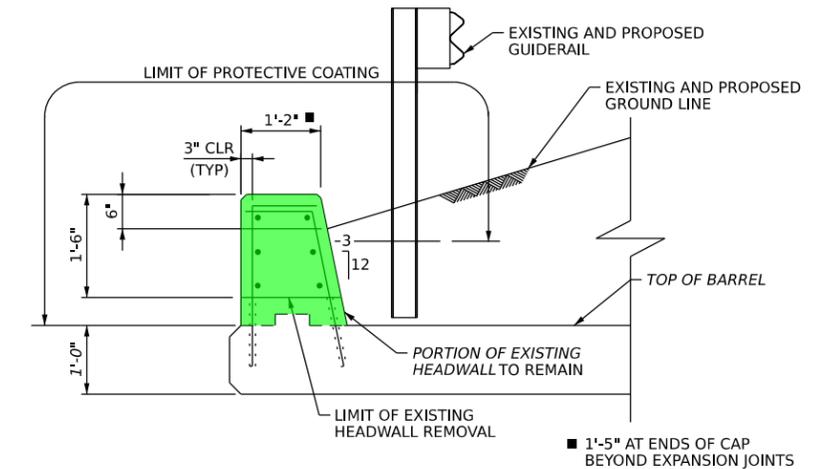

TYPICAL HEADWALL SECTION

12 0 12 INCHES

**ROUTE 22 OVER REEDS CREEK
PLAN, ELEVATION & TYPICAL SECTION**

LEBANON



pennsylvania
DEPARTMENT OF TRANSPORTATION