

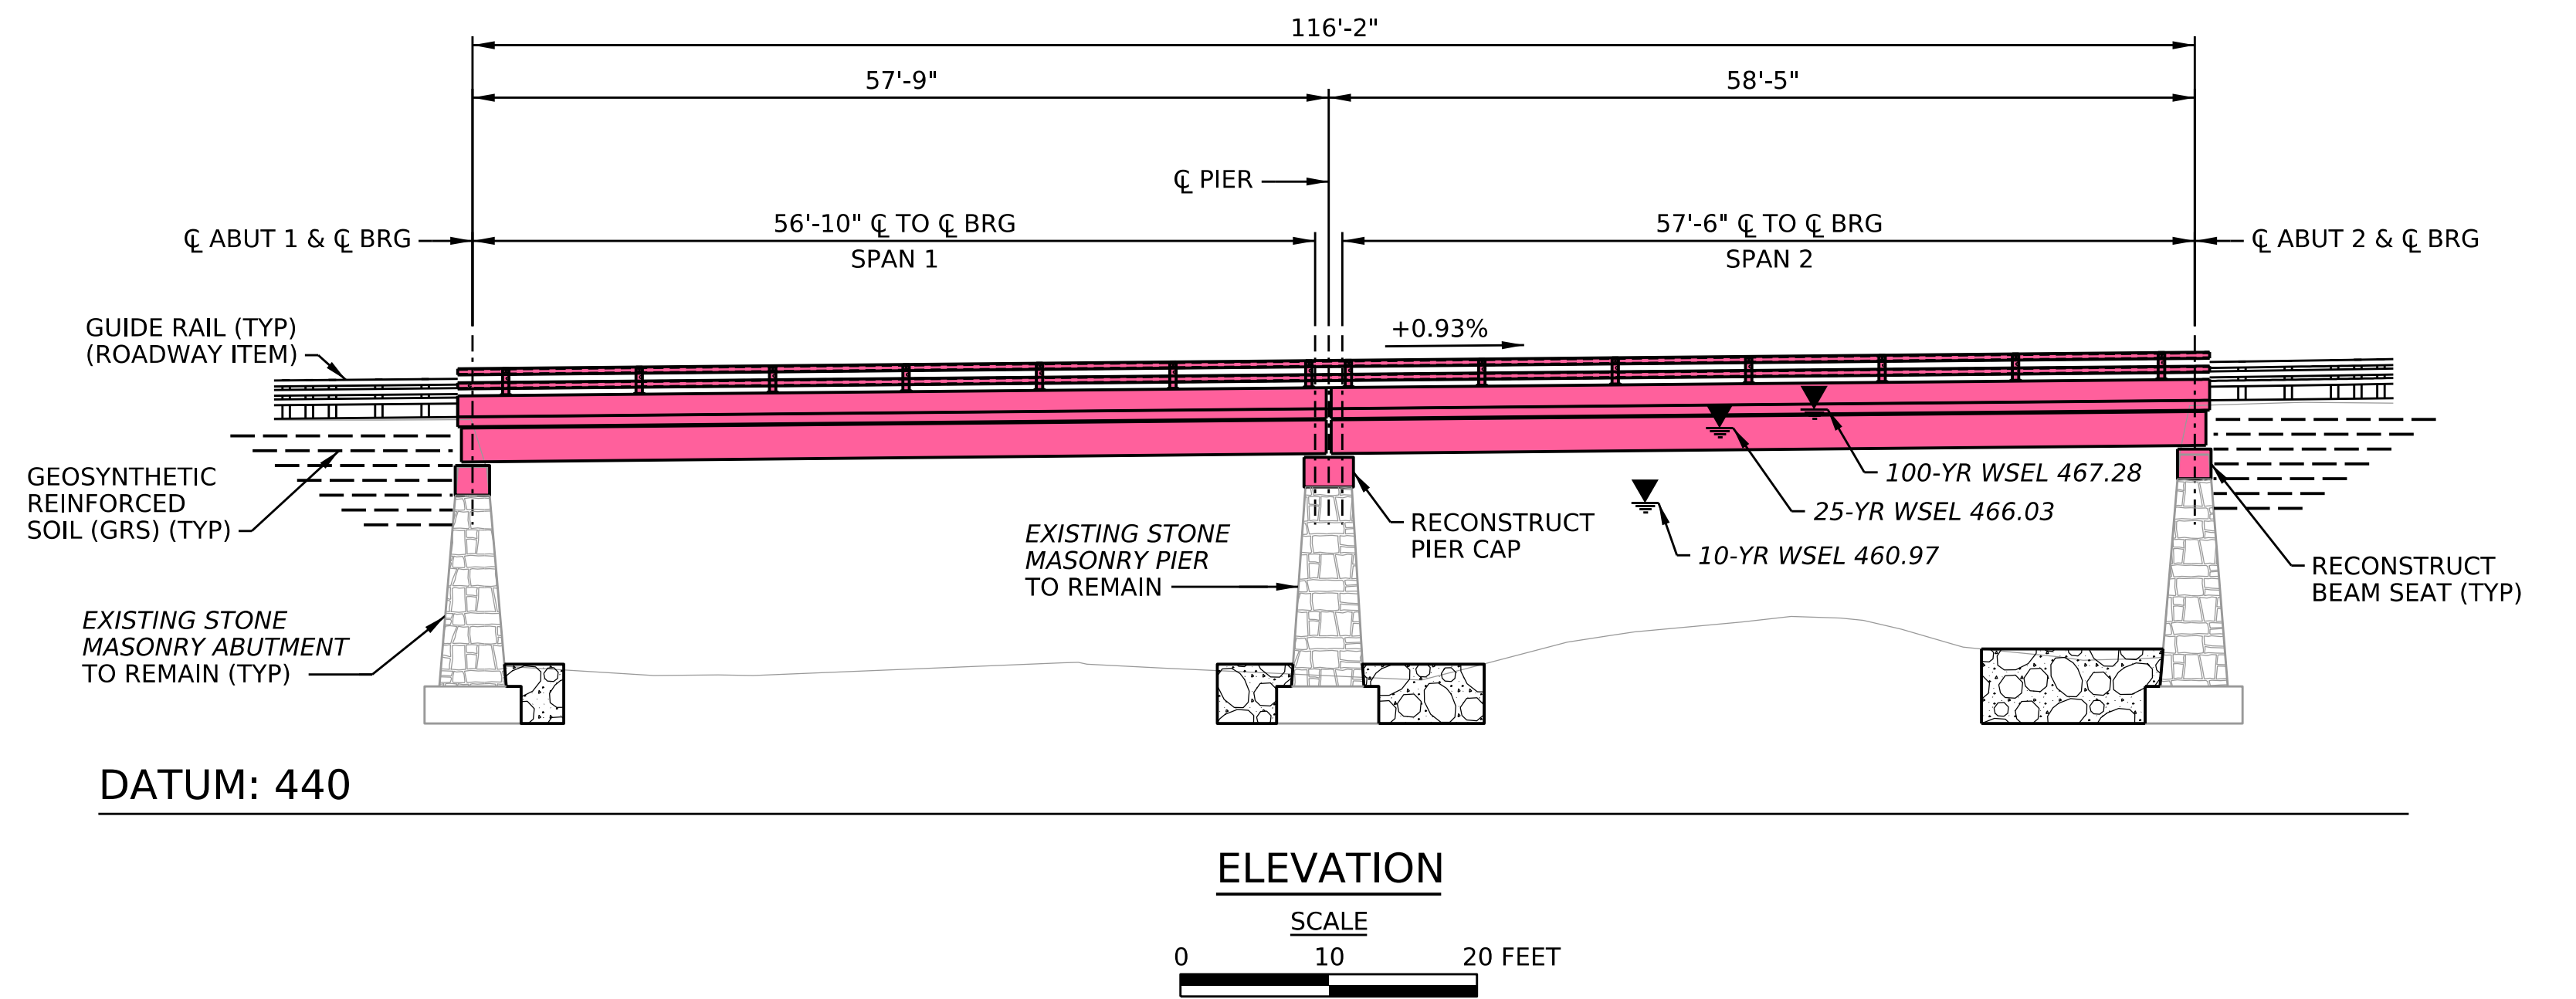
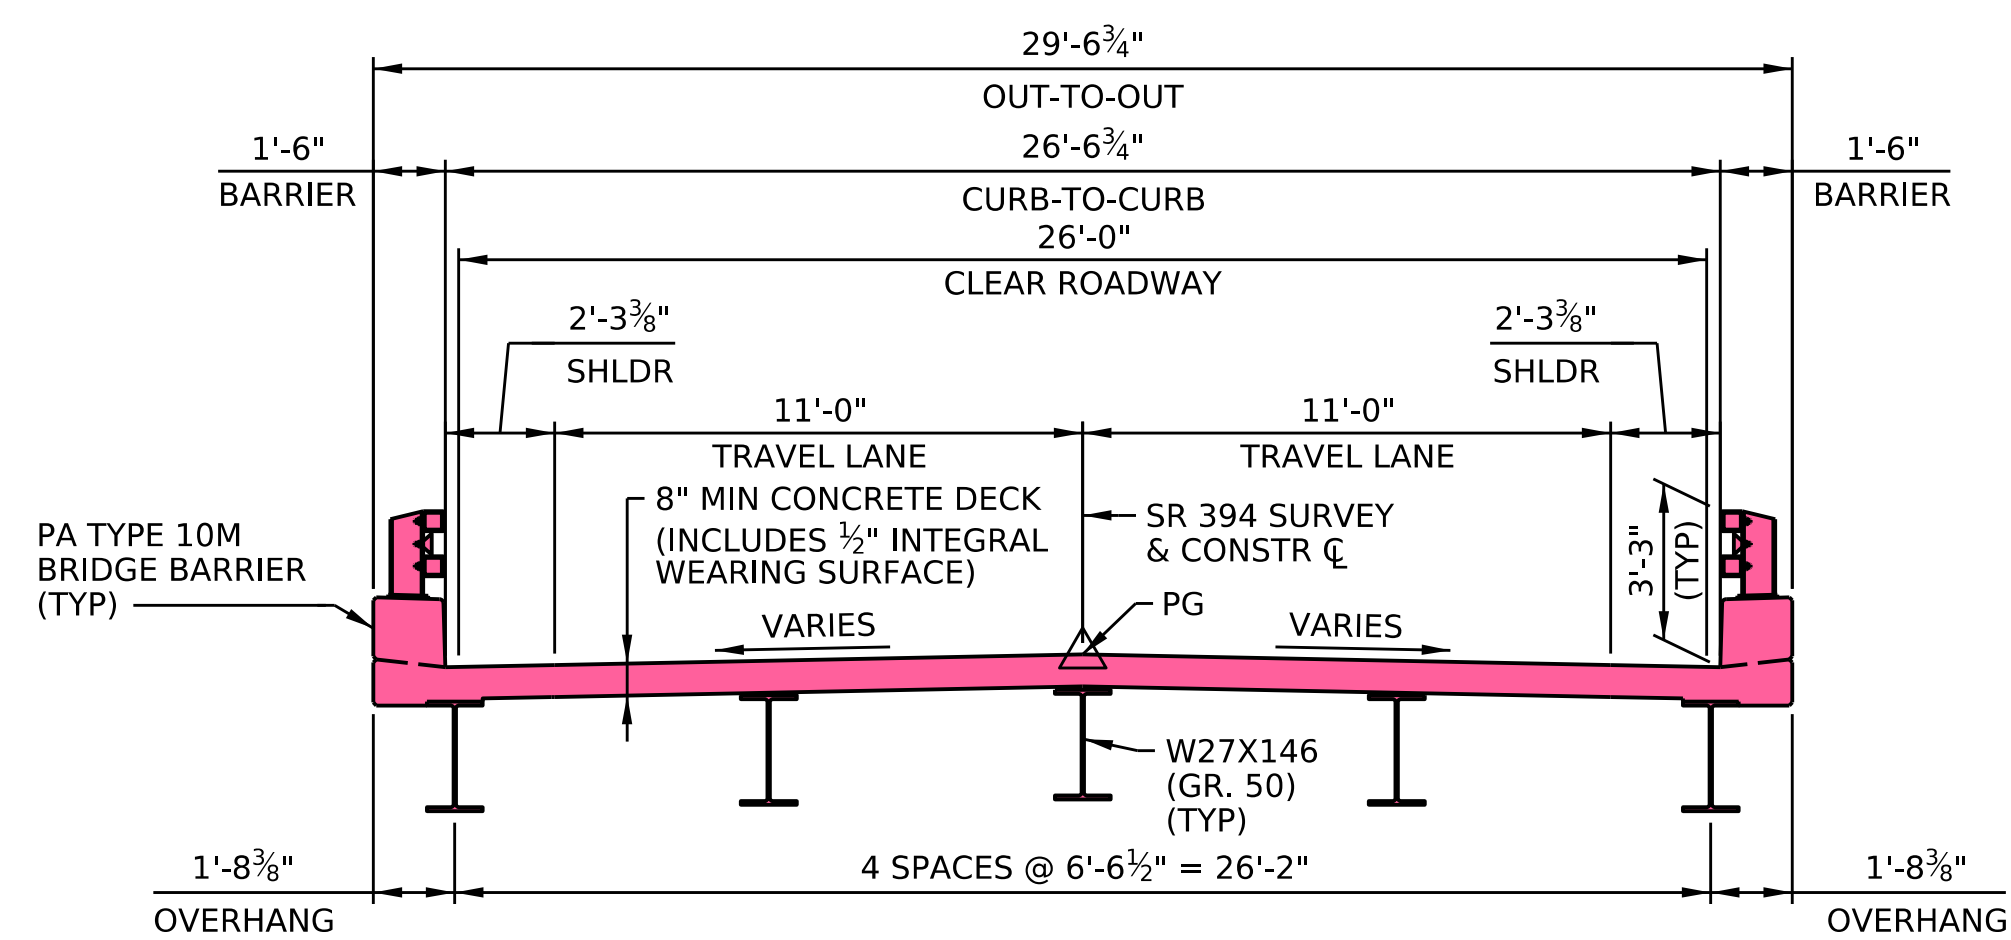


STA 609+42.34
TYPE = ROLLED STEEL BEAM BRIDGE
2 SPANS @ 56'-10", 57'-6"
SKEW = 90°00'00"
CLEAR ROADWAY WIDTH = 26'-0"

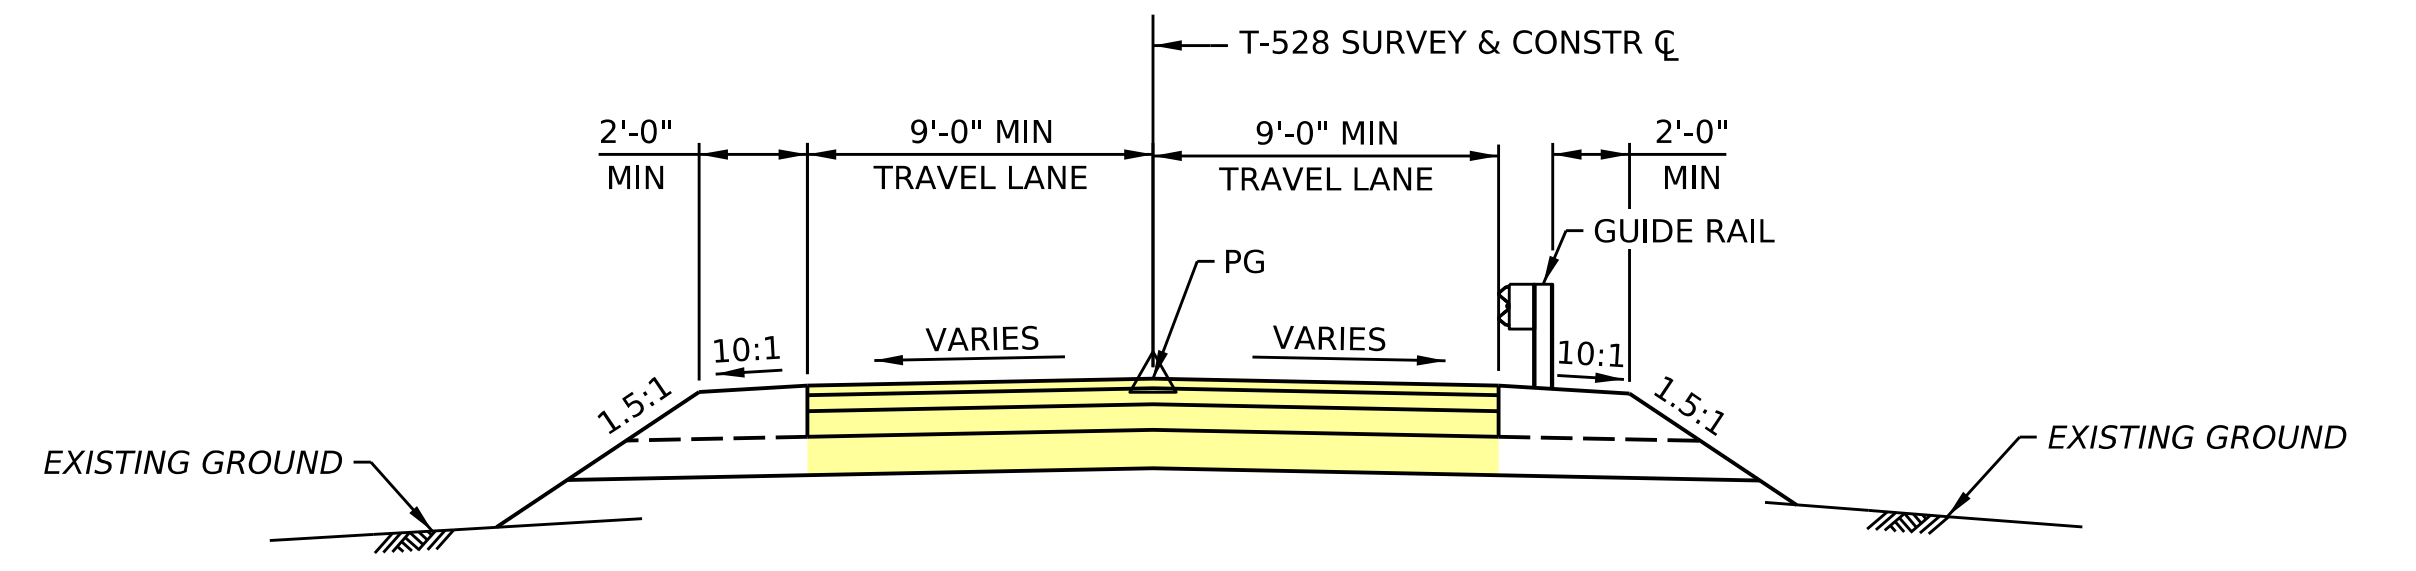

pennsylvania
DEPARTMENT OF TRANSPORTATION

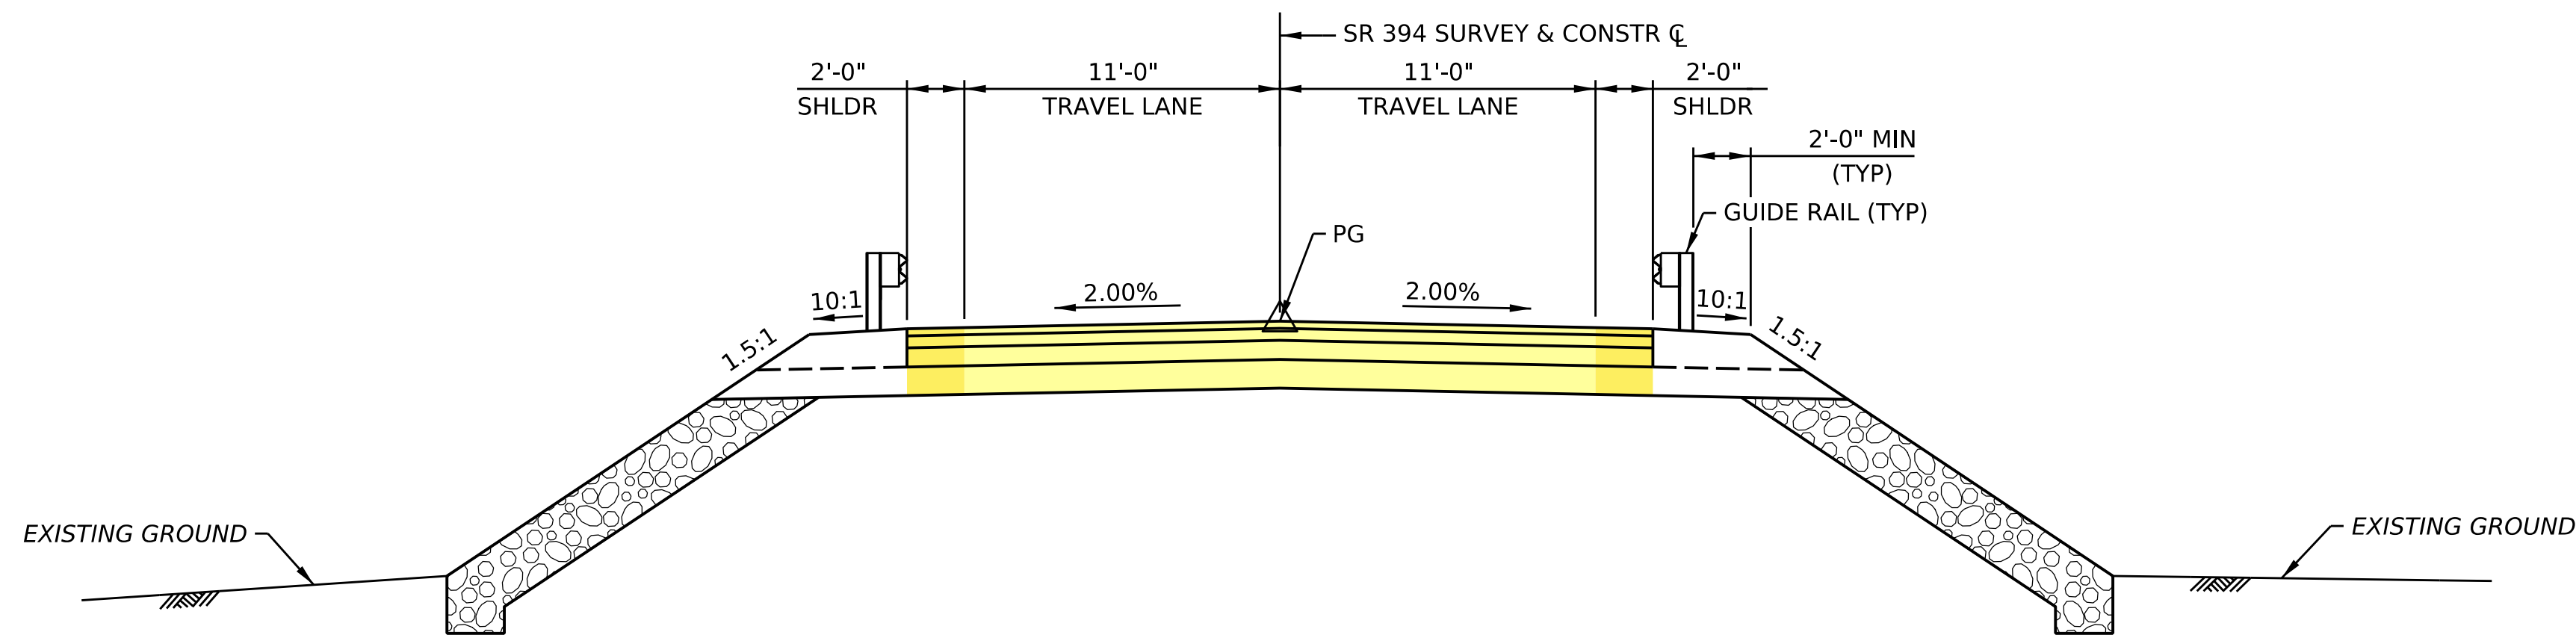

**SR 394 SECTION 010
TYPICAL SECTIONS**

Dewberry®



pennsylvania
DEPARTMENT OF TRANSPORTATION