



PLAN
Scale: 1" = 15'-0"

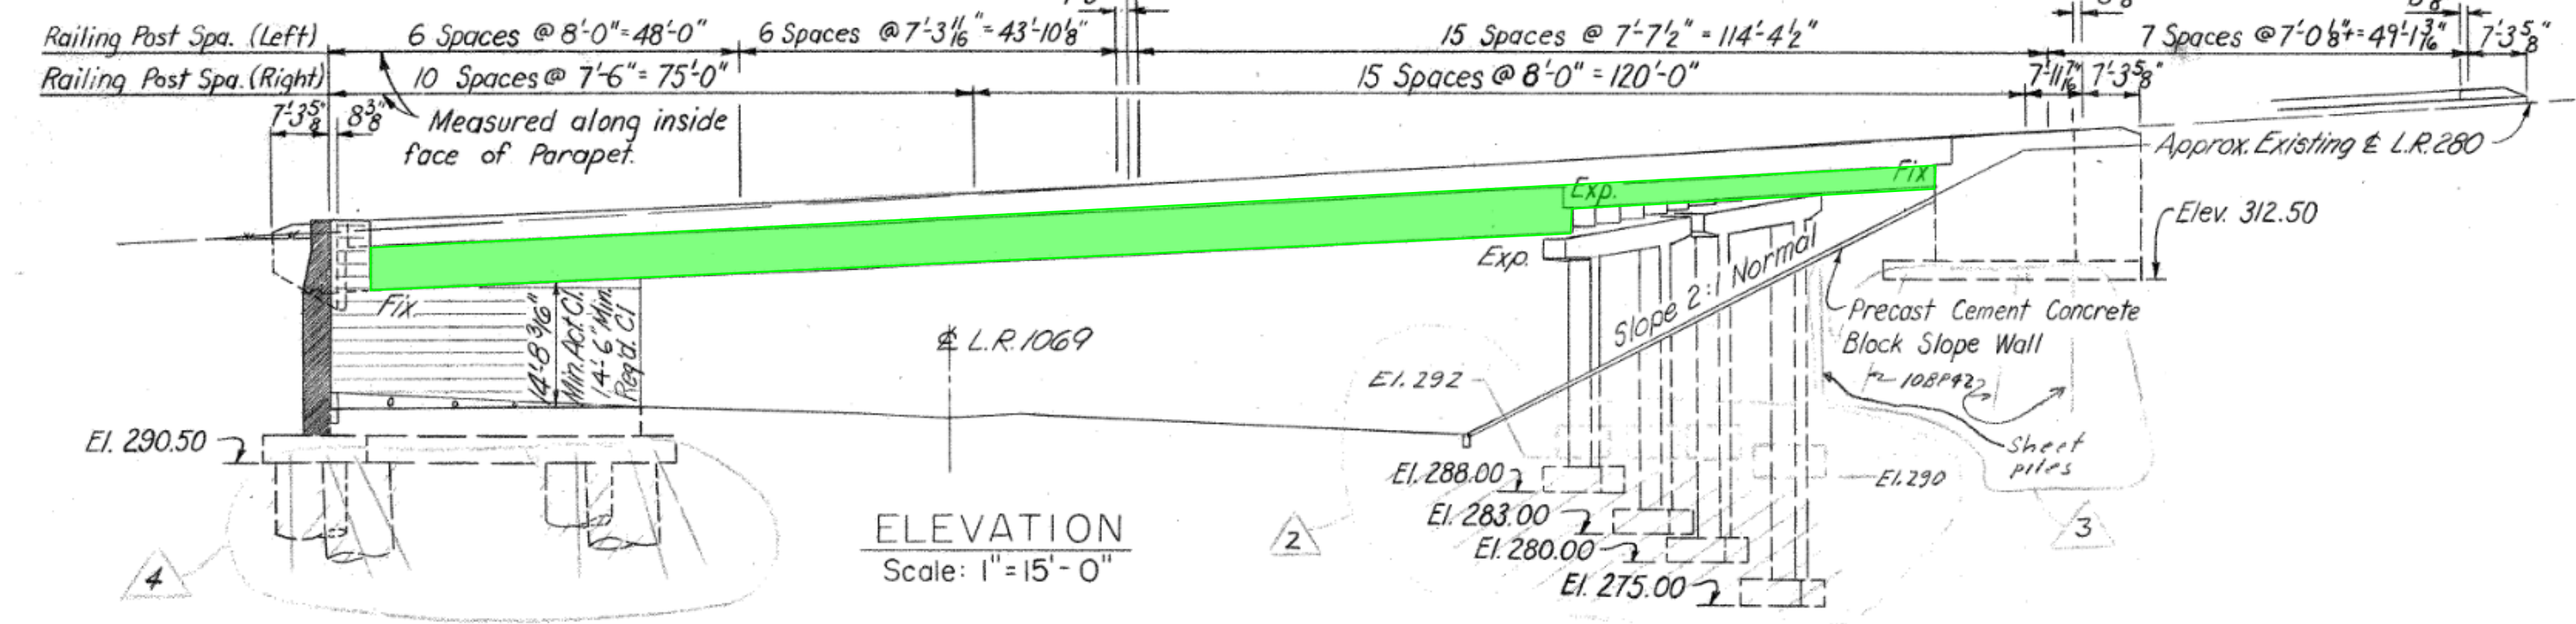

ELEVATION
Scale: 1" = 15'-0"

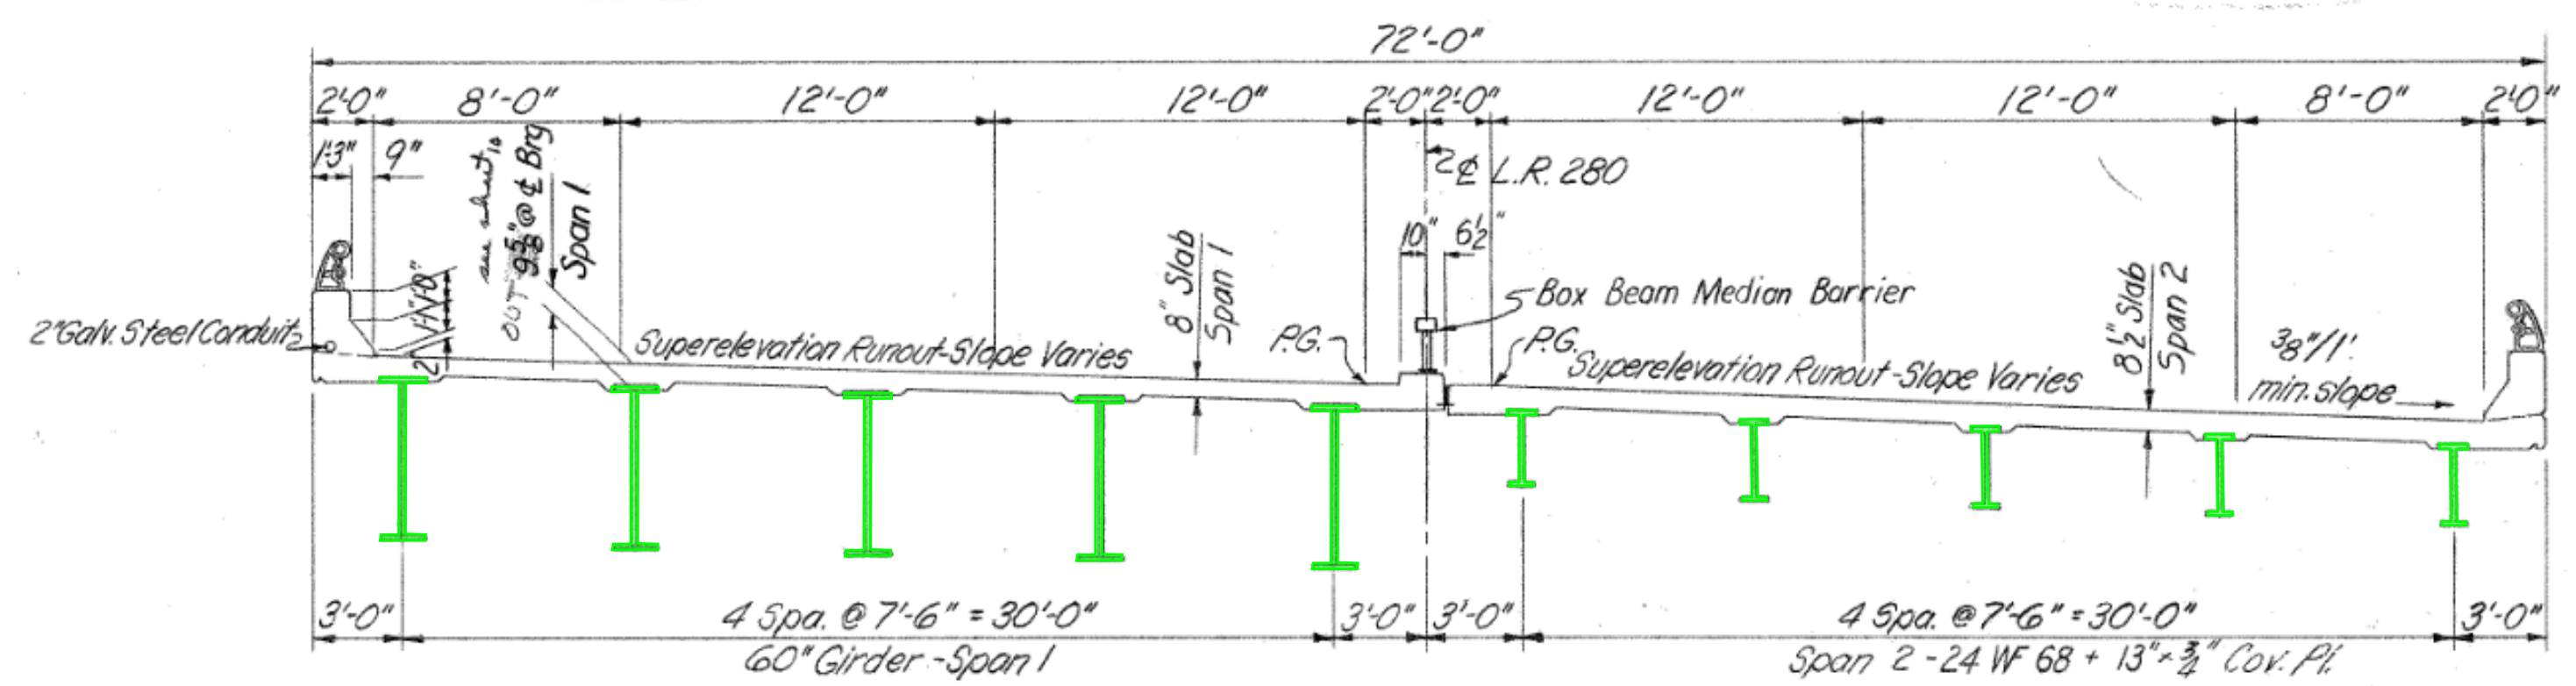

TRANSVERSE SECTION
Scale: 3/16" = 1'-0"

LEGEND

PROPOSED LIMITS OF BEAM PAINTING AND STEEL REPAIRS

**SR 441 OVER SR 30
PLAN, ELEVATION & TYPICAL SECTION**

