

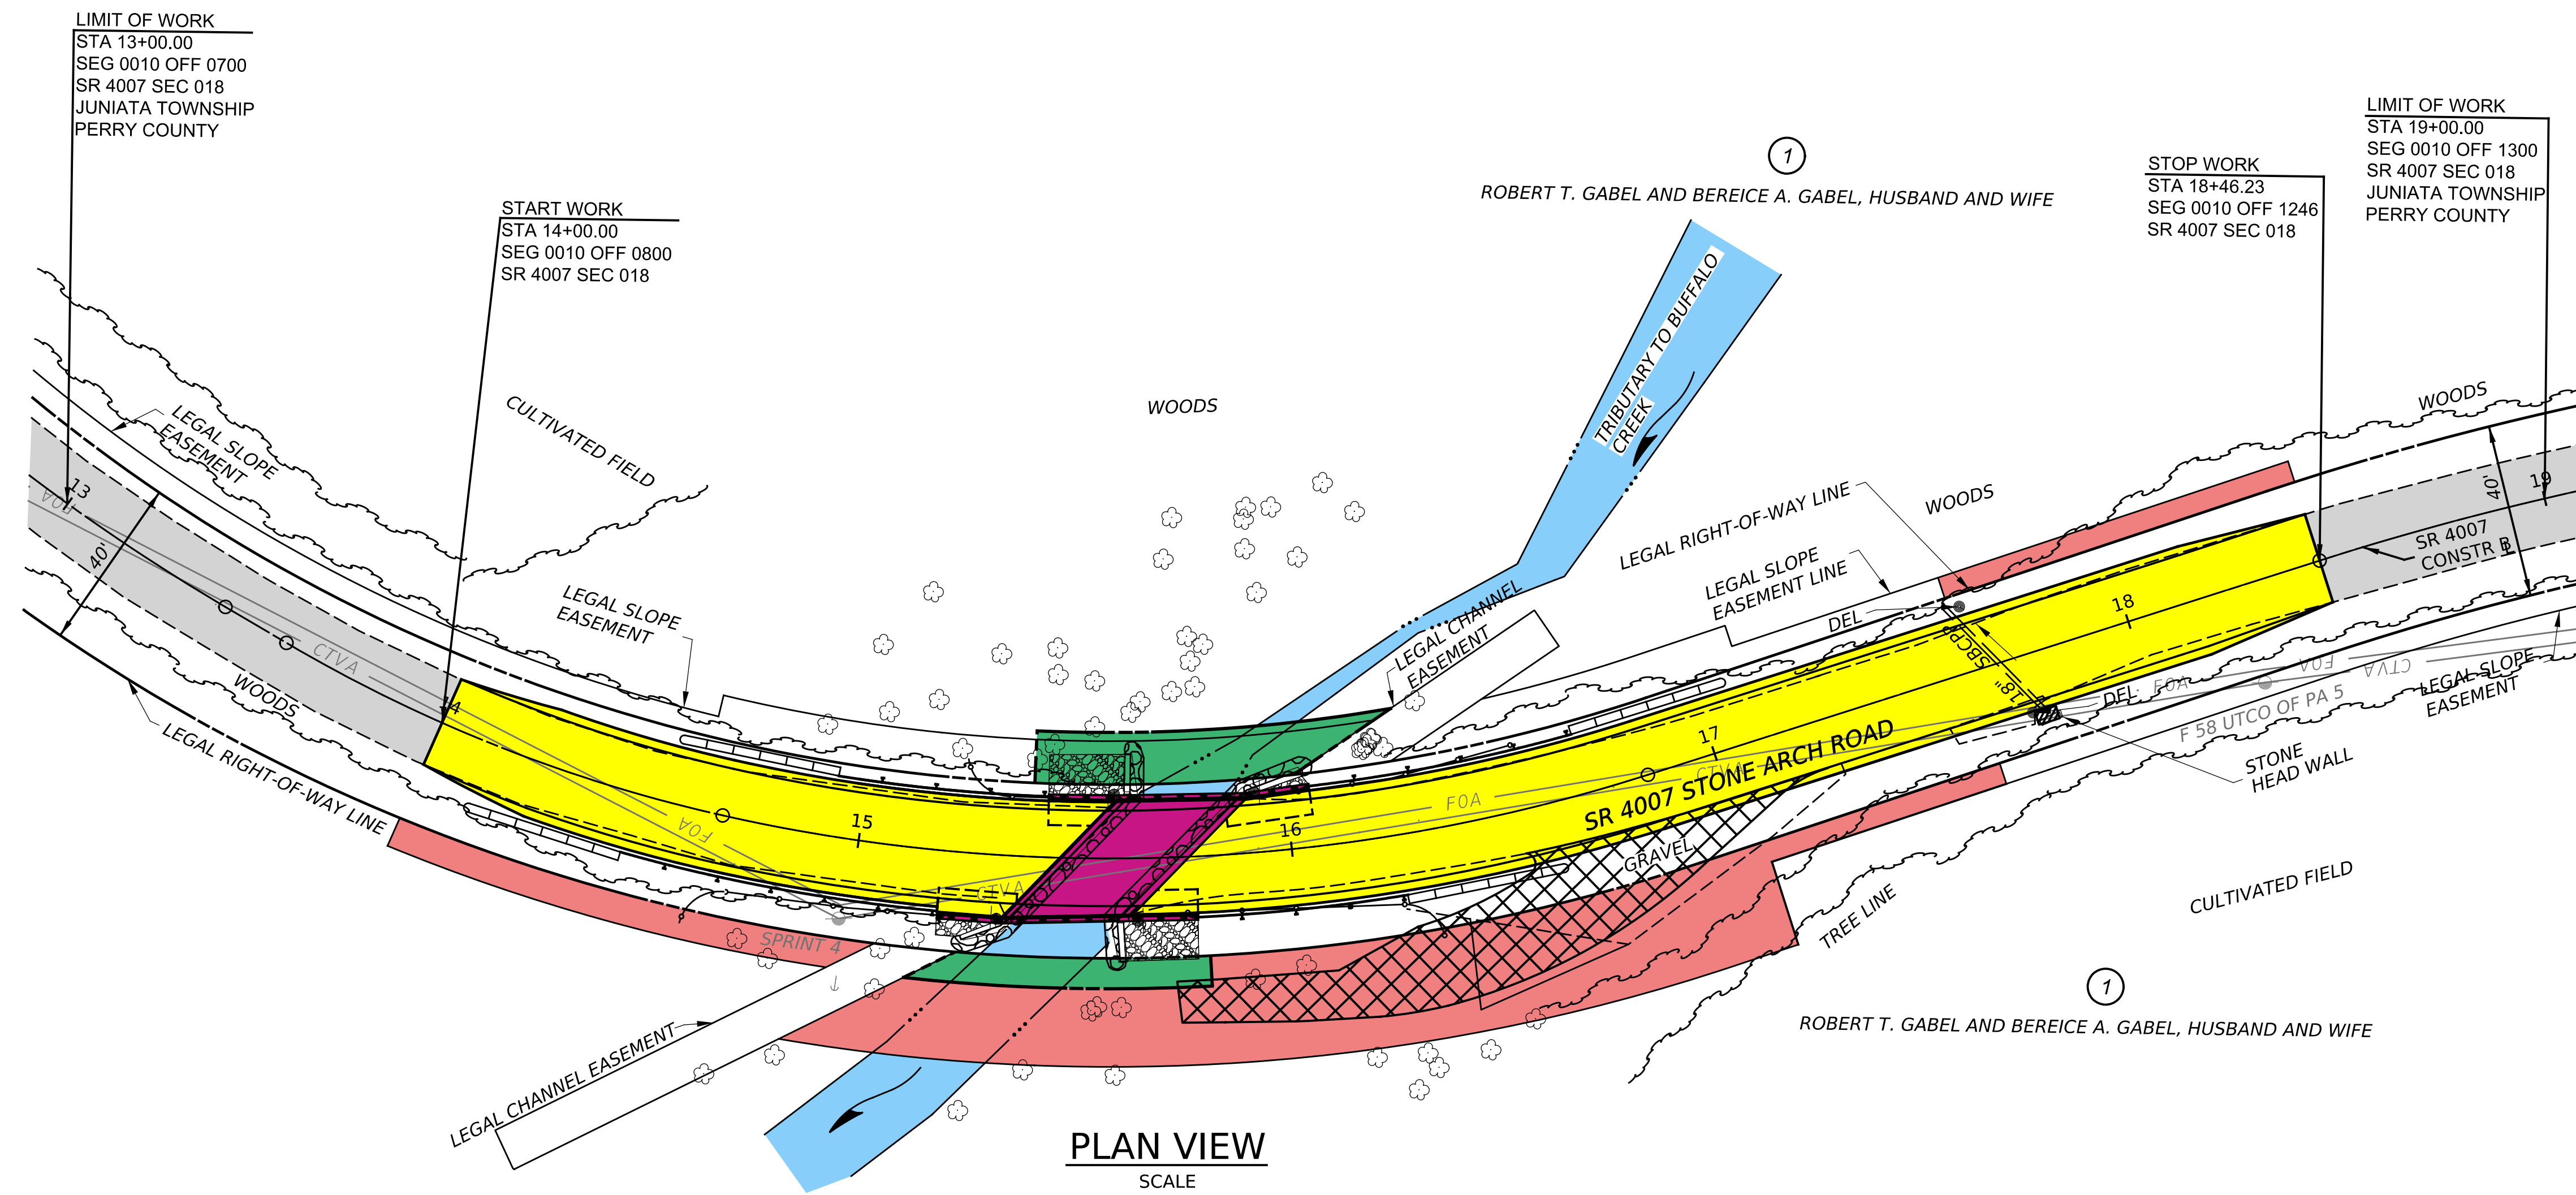
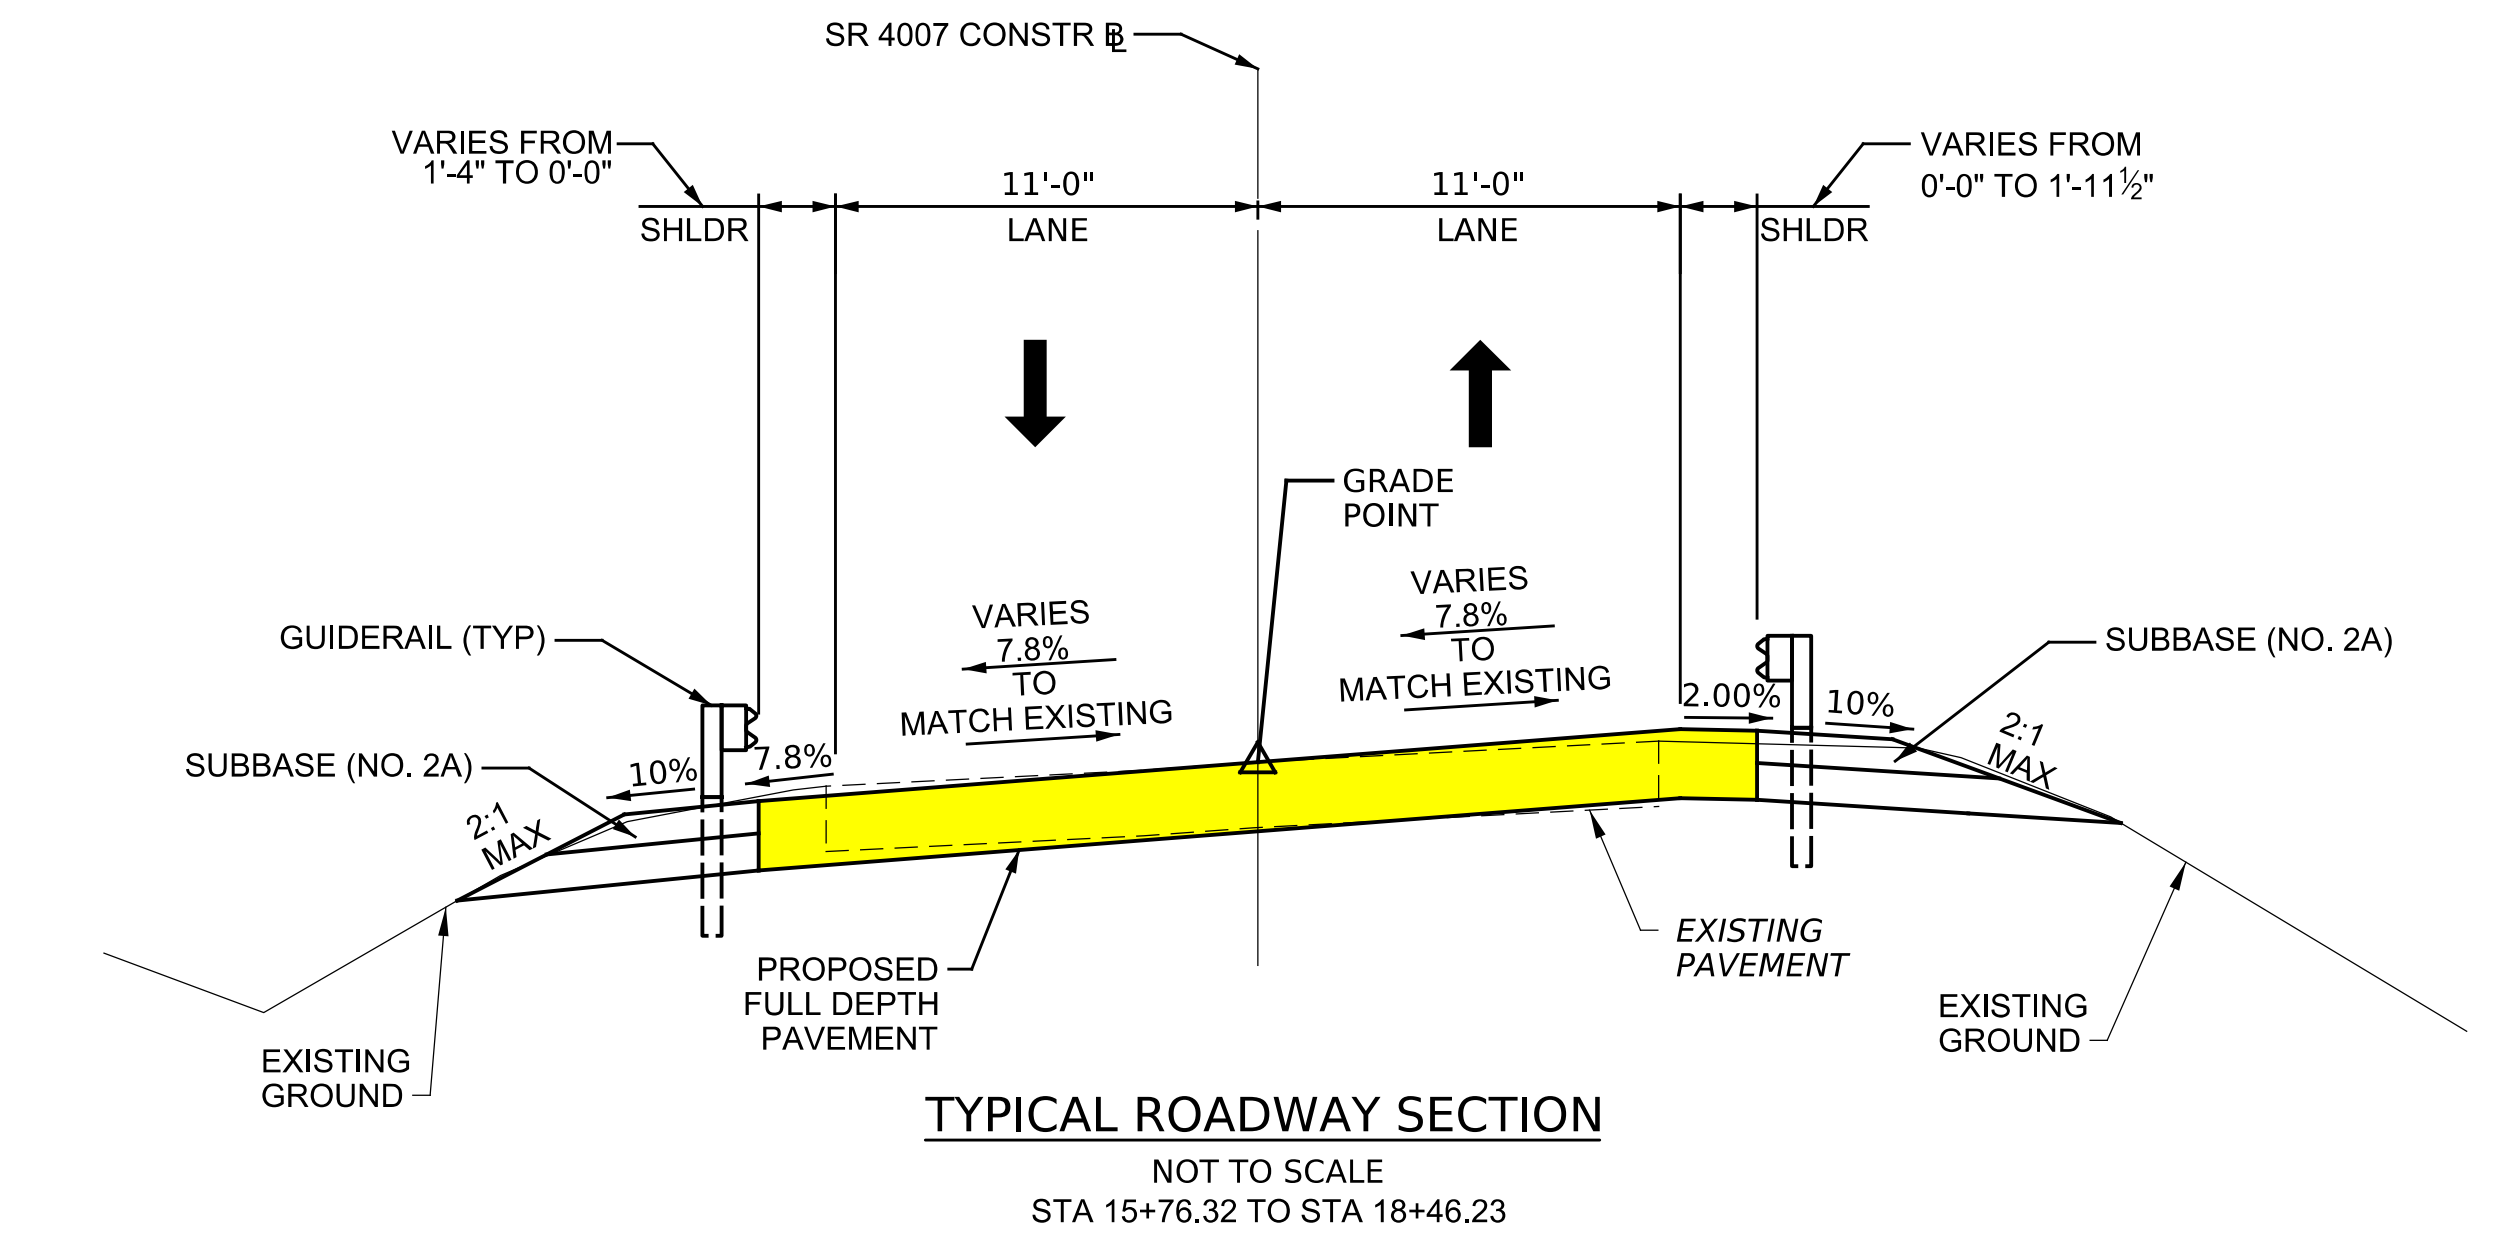


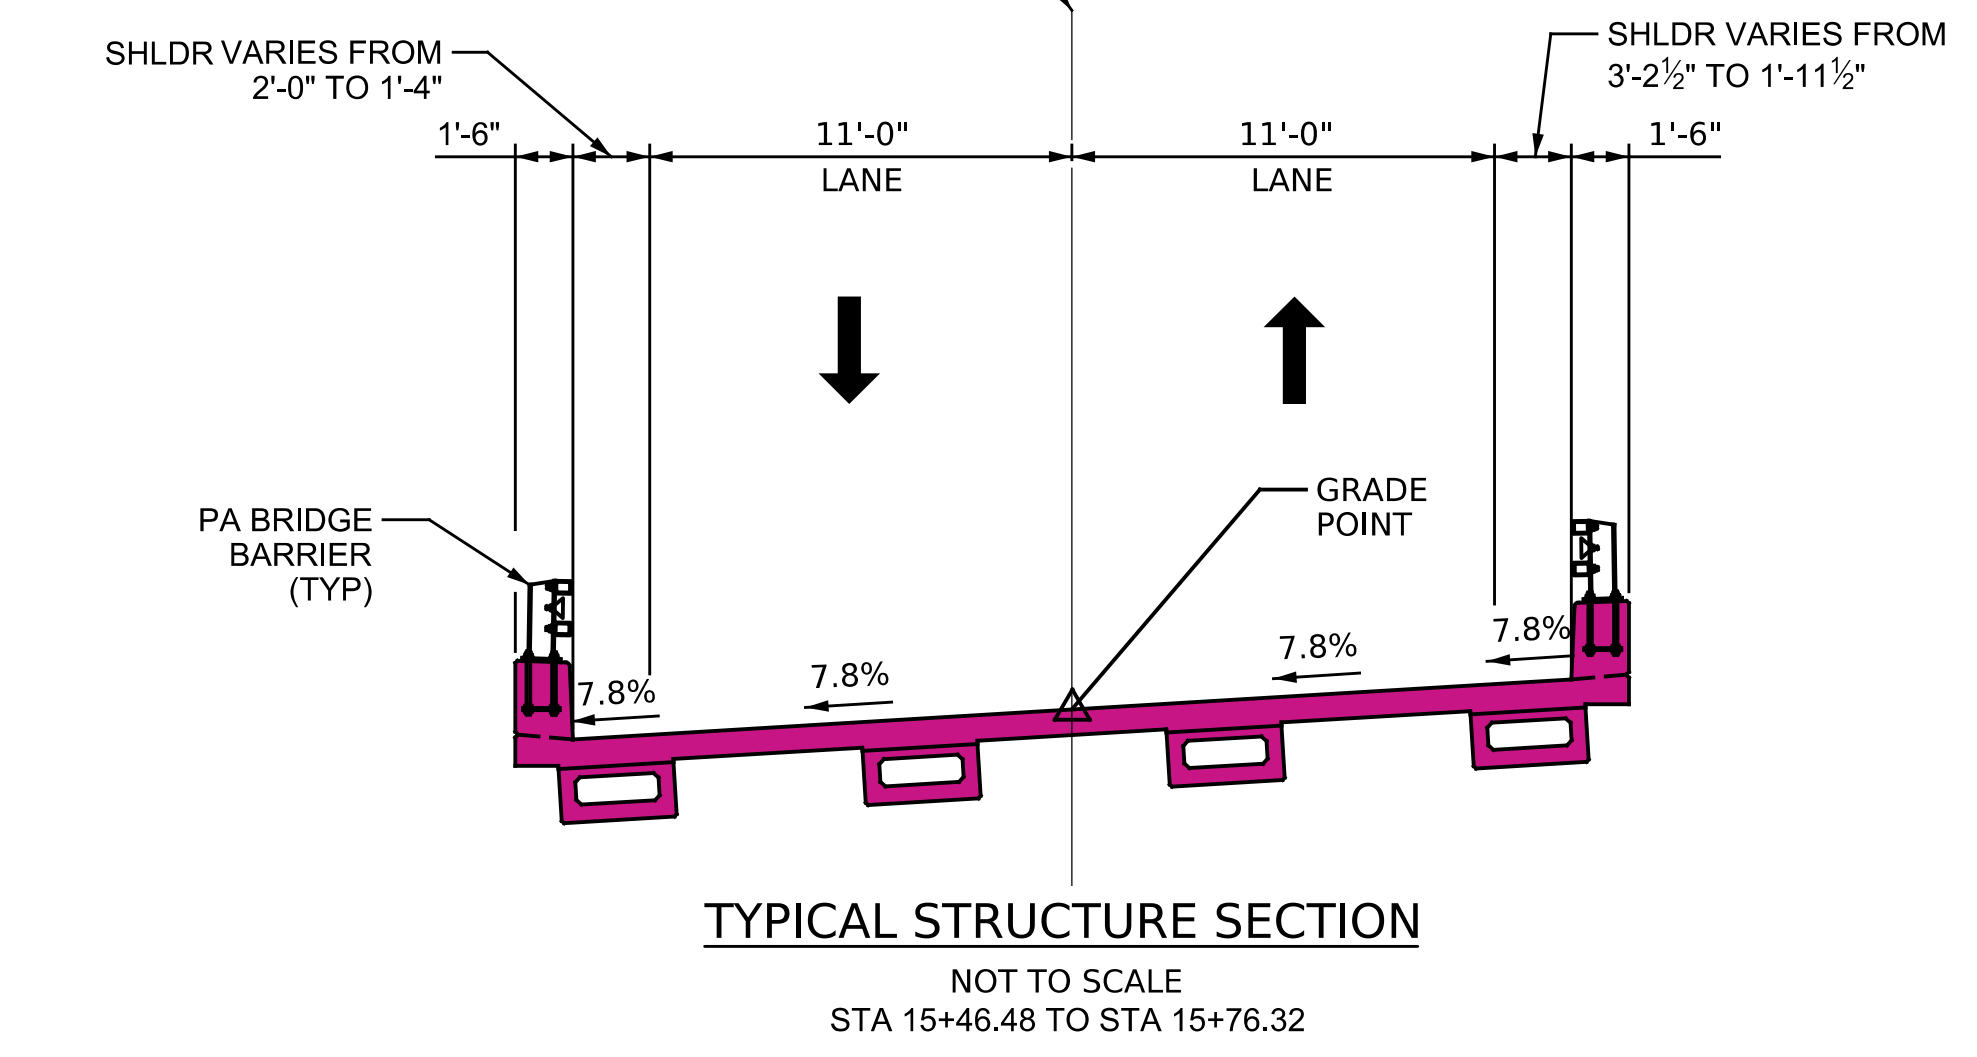

- LEGEND**
- WATERWAY
 - PROPOSED BRIDGE SUPERSTRUCTURE REPLACEMENT
 - PROPOSED FULL DEPTH PAVEMENT RECONSTRUCTION
 - POTENTIAL REQUIRED RIGHT-OF-WAY
 - POTENTIAL TEMPORARY CONSTRUCTION EASEMENT
 - EXISTING ROADWAY
 - CONTRACTOR ACCESS PATH
 - 1 PARCEL IDENTIFICATION NUMBER - POTENTIAL TAKE

PLAN VIEW
SCALE
0 25 50

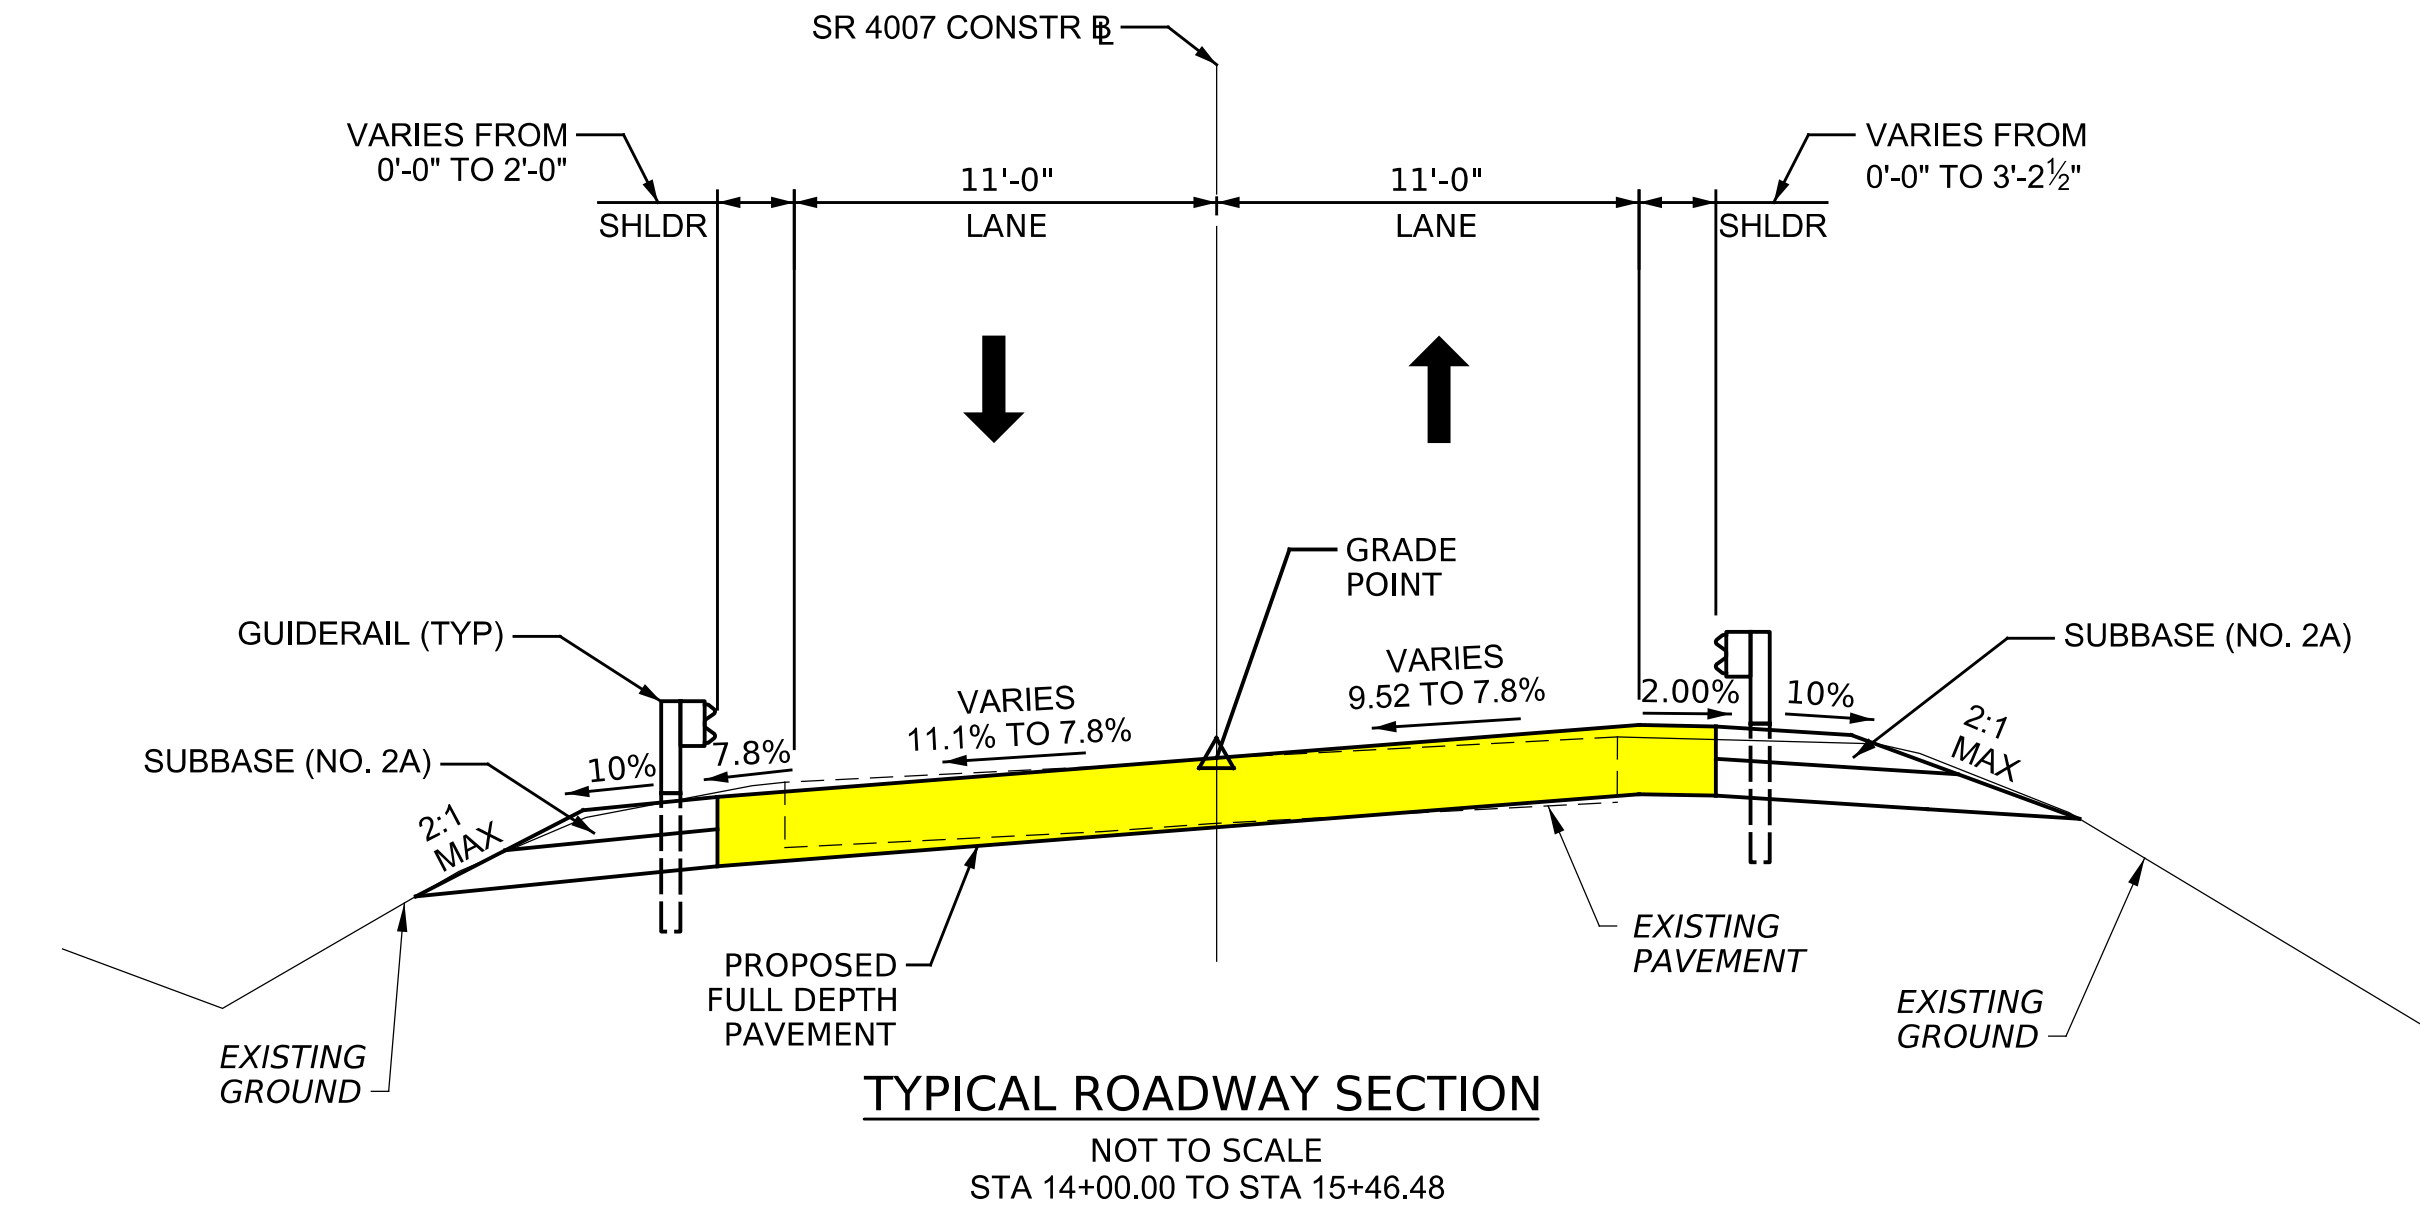

SR 4007 (STONE ARCH ROAD) JUNIATA TOWNSHIP PERRY COUNTY BRIDGE SUPERSTRUCTURE REPLACEMENT PROJECT

