

# SR 4013-016 SUPERSTRUCTURE REPLACEMENT

JACKSON TOWNSHIP, DAUPHIN COUNTY, PA

MPMS: 90849



## PROJECT OVERVIEW


- **Replacement of an existing bridge superstructure with new spread box beam bridge carrying SR 4013 over Rattling Creek**
- **Pavement reconstruction at bridge approaches matching existing 10' lanes and 6'-8" shoulder widths**
- **Bridge to be constructed in 2 stages with half-width construction. One lane of traffic will be maintained utilizing temporary traffic signals.**
- **SAMBA trail access will remain open during construction. No parking will be available here during construction.**

## CONTACT INFORMATION


**Kyle Kreiser, PE | Project Manager**  
PA Department of Transportation  
Engineering District 8-0  
2140 Herr Street  
Harrisburg, PA 17103  
Phone: (717) 787-5448  
Email: [kykreiser@pa.gov](mailto:kykreiser@pa.gov)

**Dave Thompson | District Press Officer**  
PA Department of Transportation  
Engineering District 8-0  
2140 Herr Street  
Harrisburg, PA 17103  
Phone: (717) 787-1446  
Email: [dmthompson@pa.gov](mailto:dmthompson@pa.gov)

## PROPOSED PROJECT

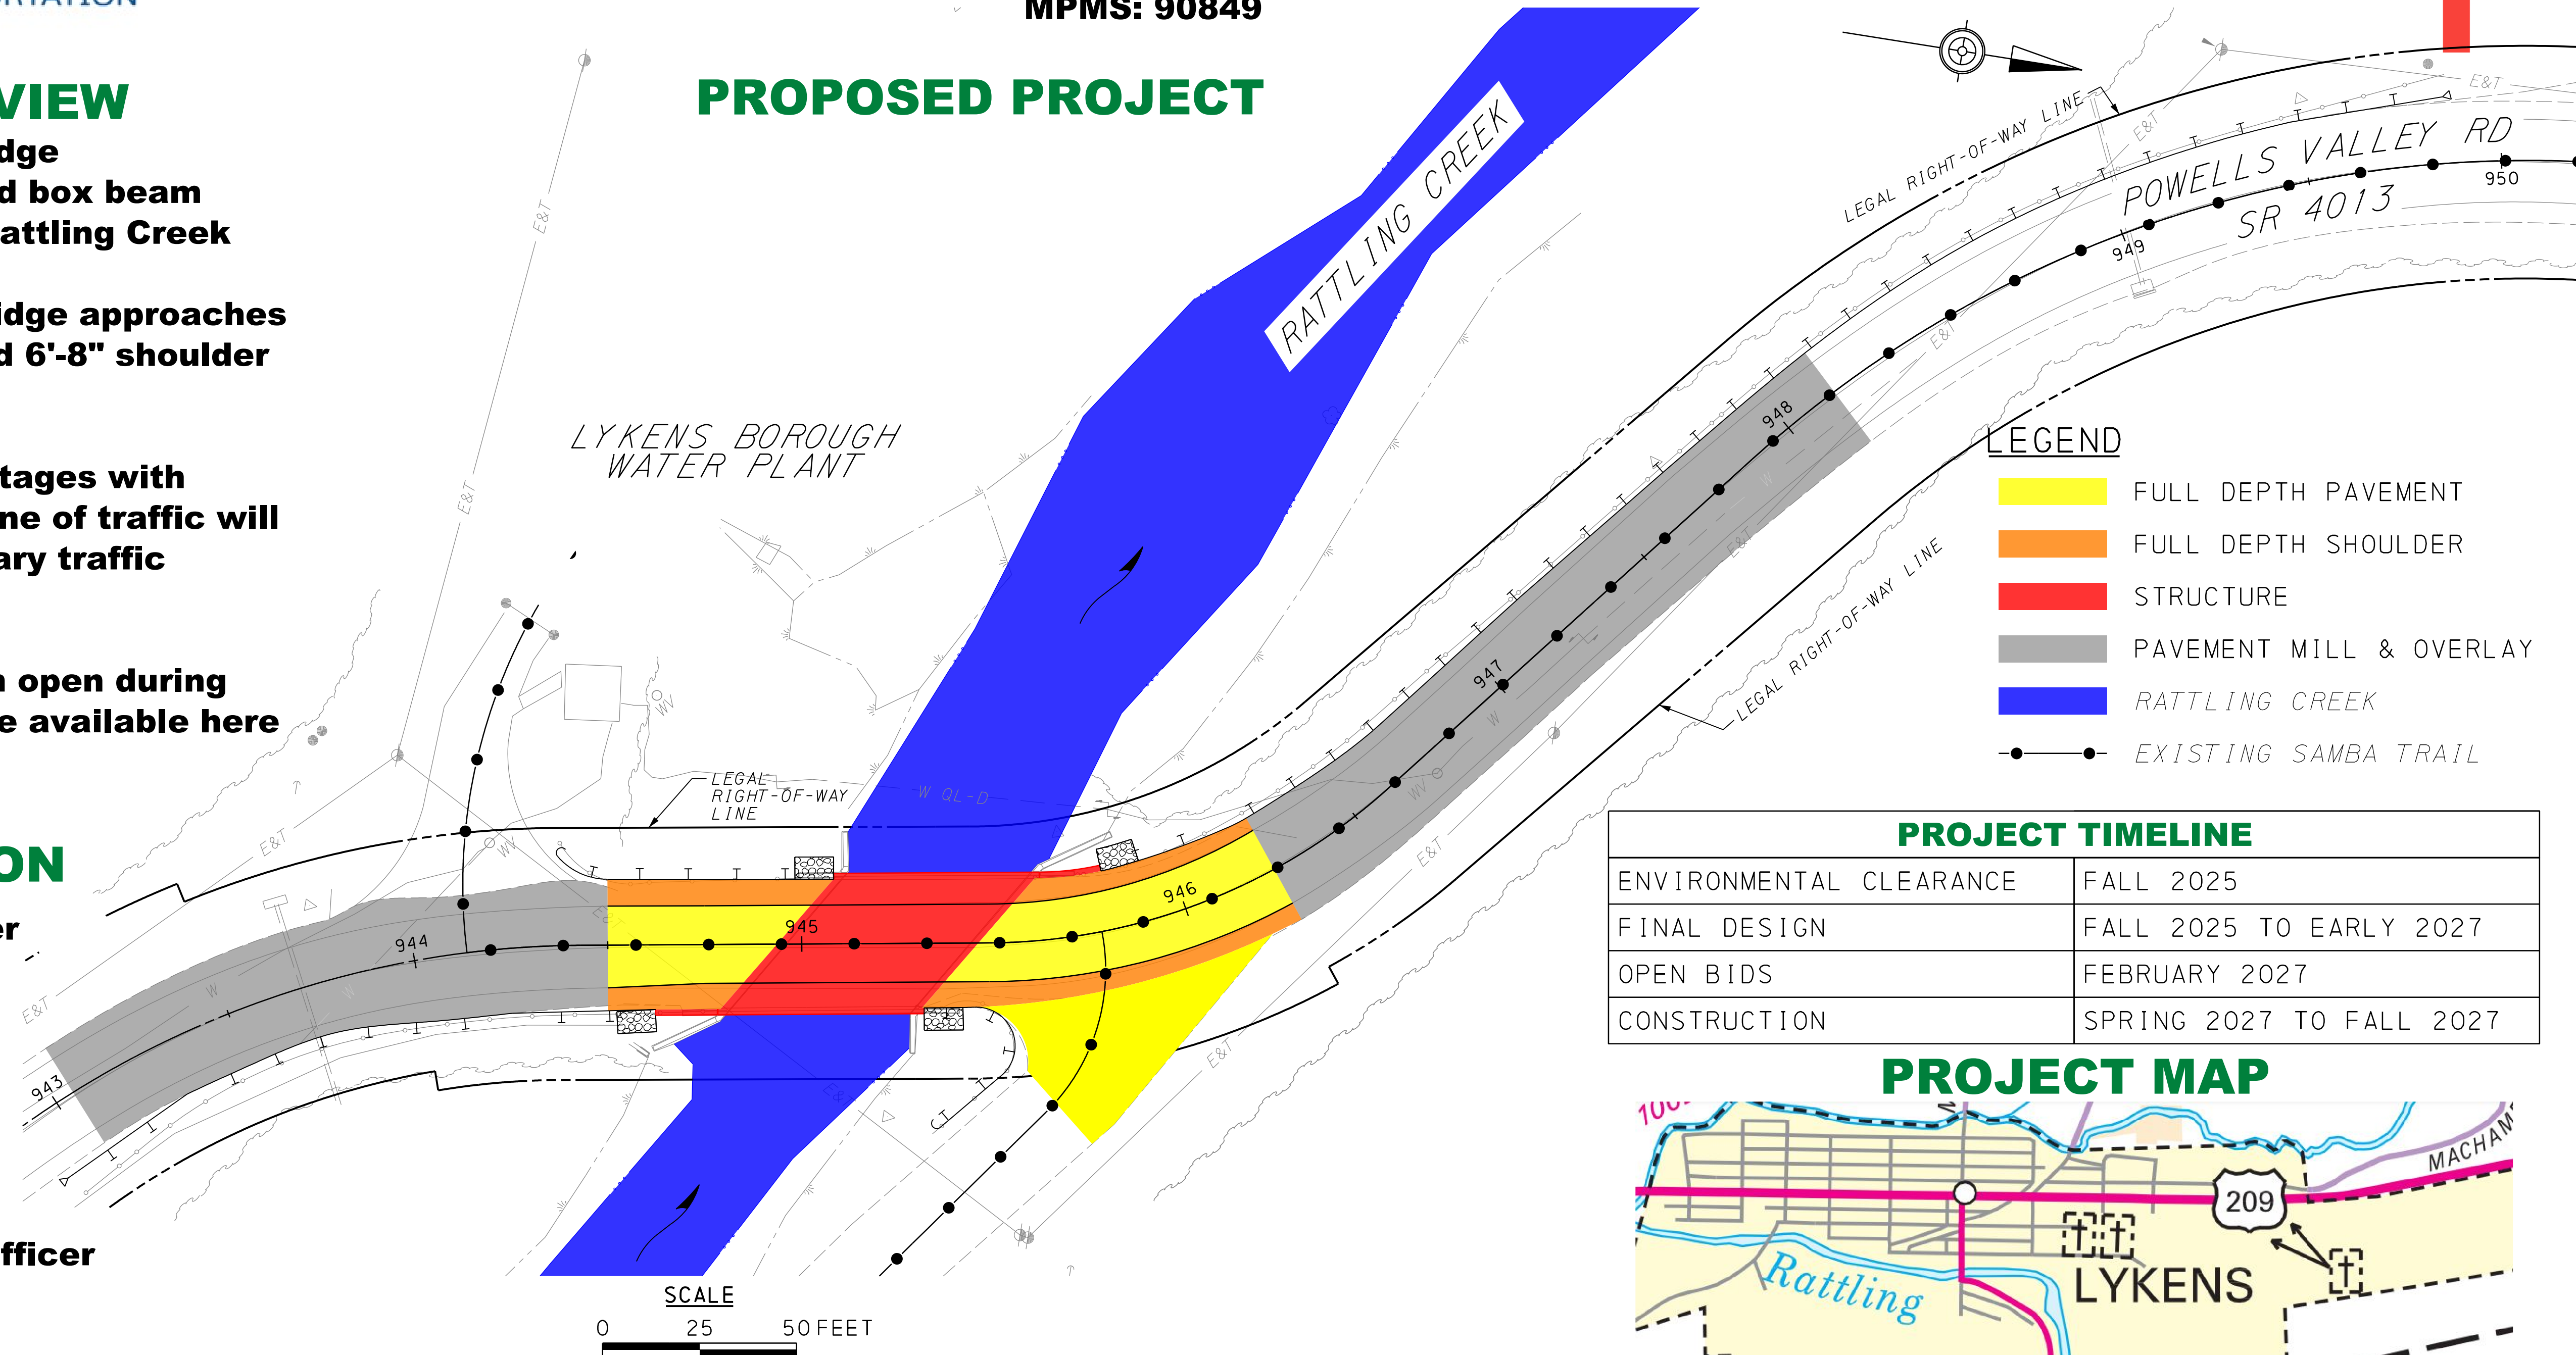

## PROJECT MAP

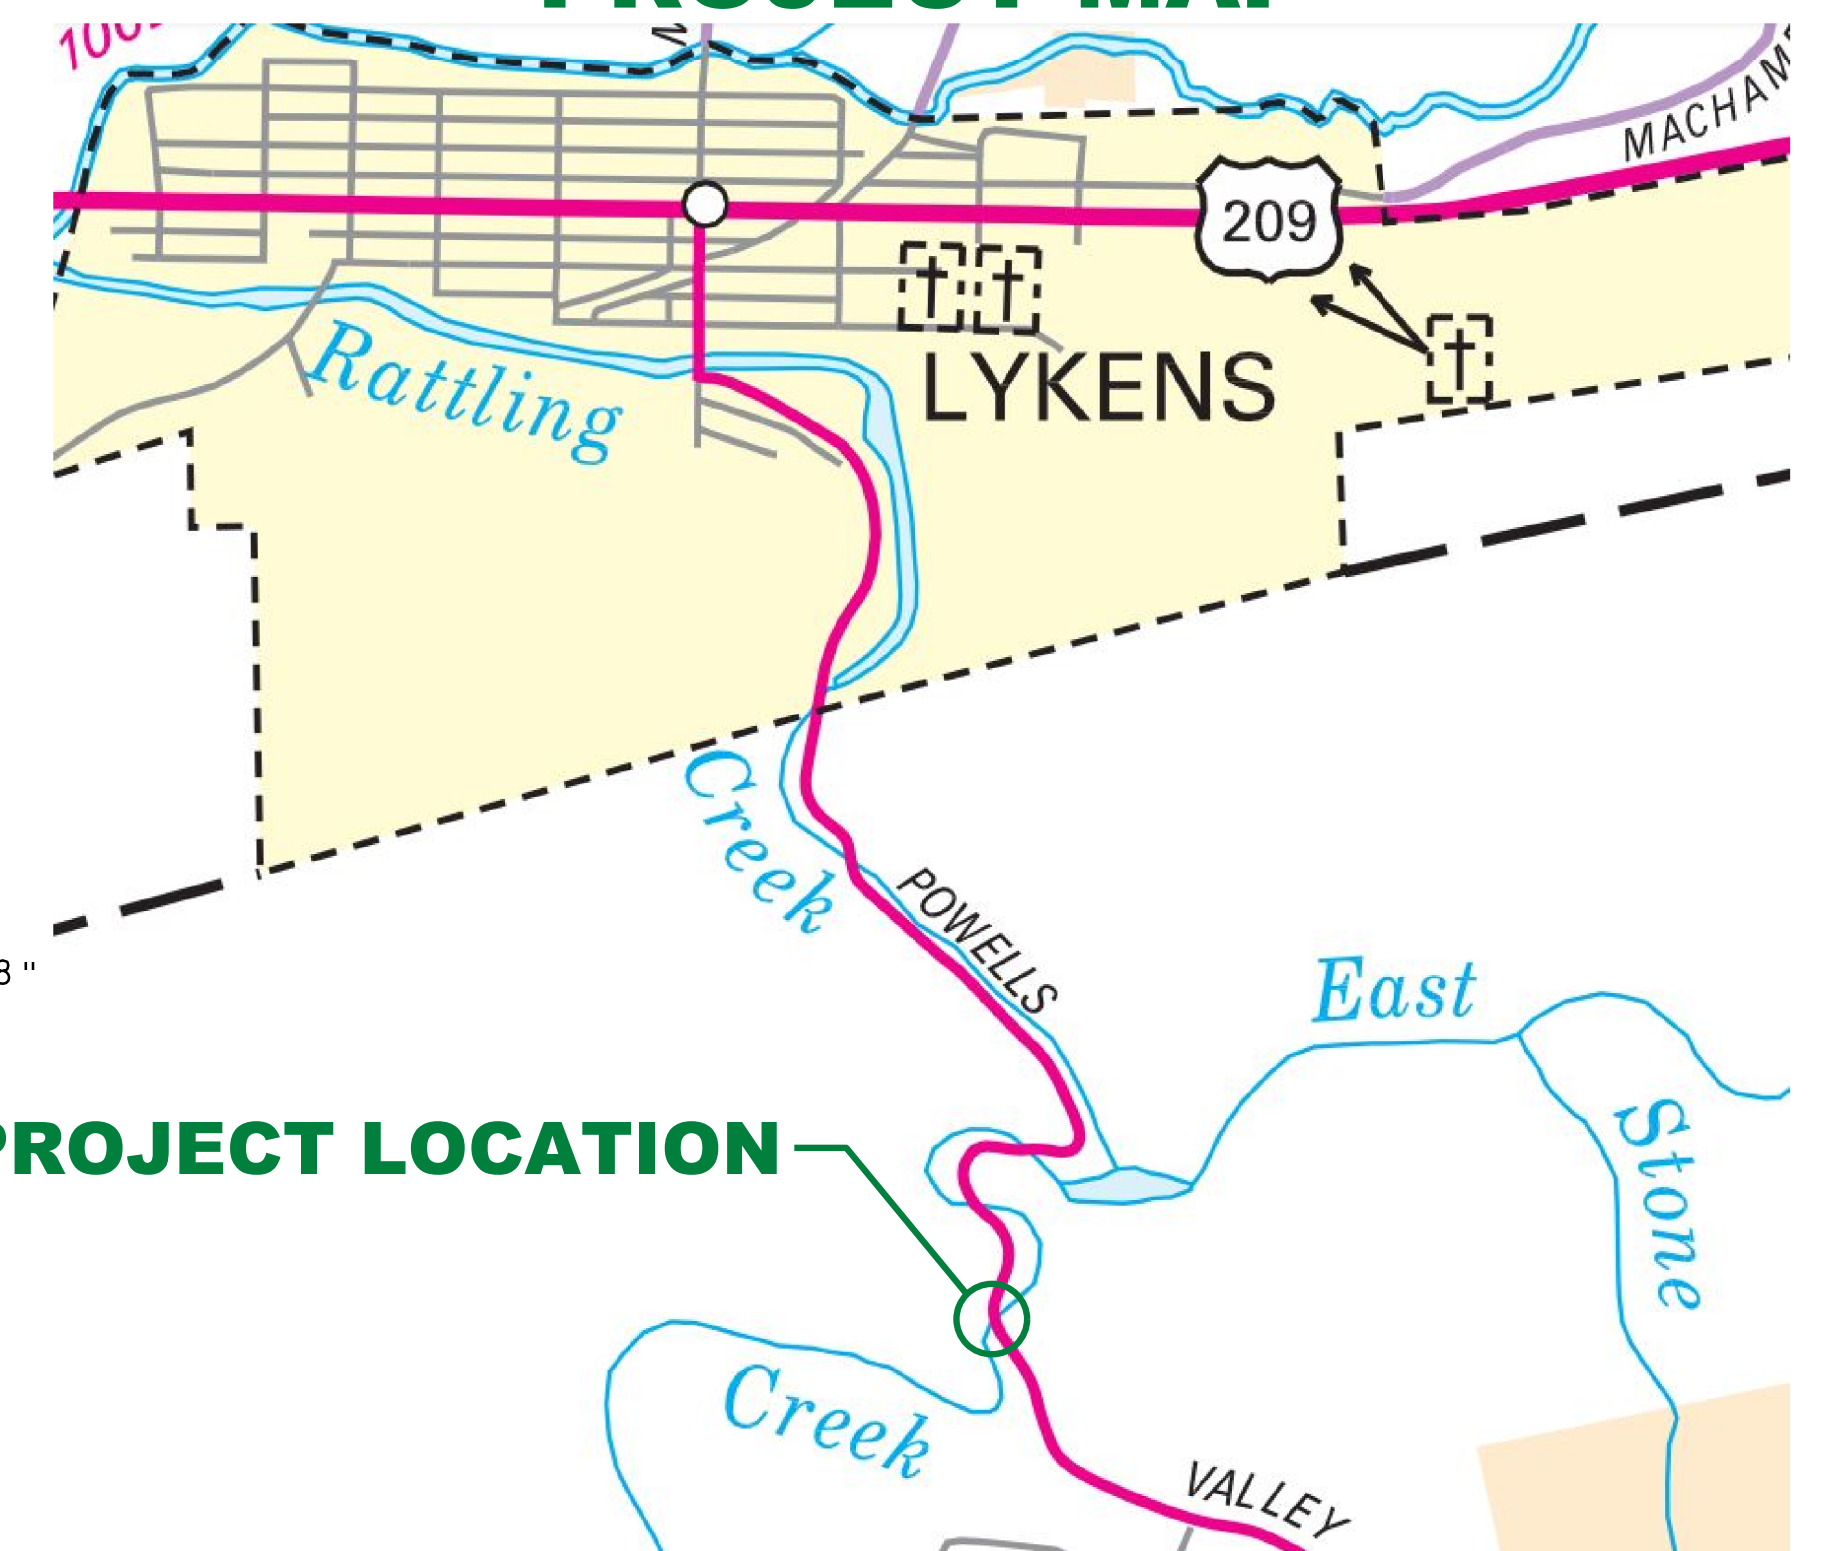

## PROJECT LOCATION

