


PLOTTED: 19-FEB-2026 08:48

OPERATOR: jknecht  
FILE NAME: Y:\Pennsylvania\03XX-205\0325-200029.02\_Lebanon\Office\_Docs\Correspondence\Public\_Involvement\BRKEY 22808\Working Docs\Plans\Detour.dgn

DISTRICT	COUNTY	ROUTE	SECTION	SHEET		
8-0	LEBANON	4017	BRC	1 OF 1		
EAST HANOVER TOWNSHIP						
REV NO	REVISIONS			DATE	BY	APPD

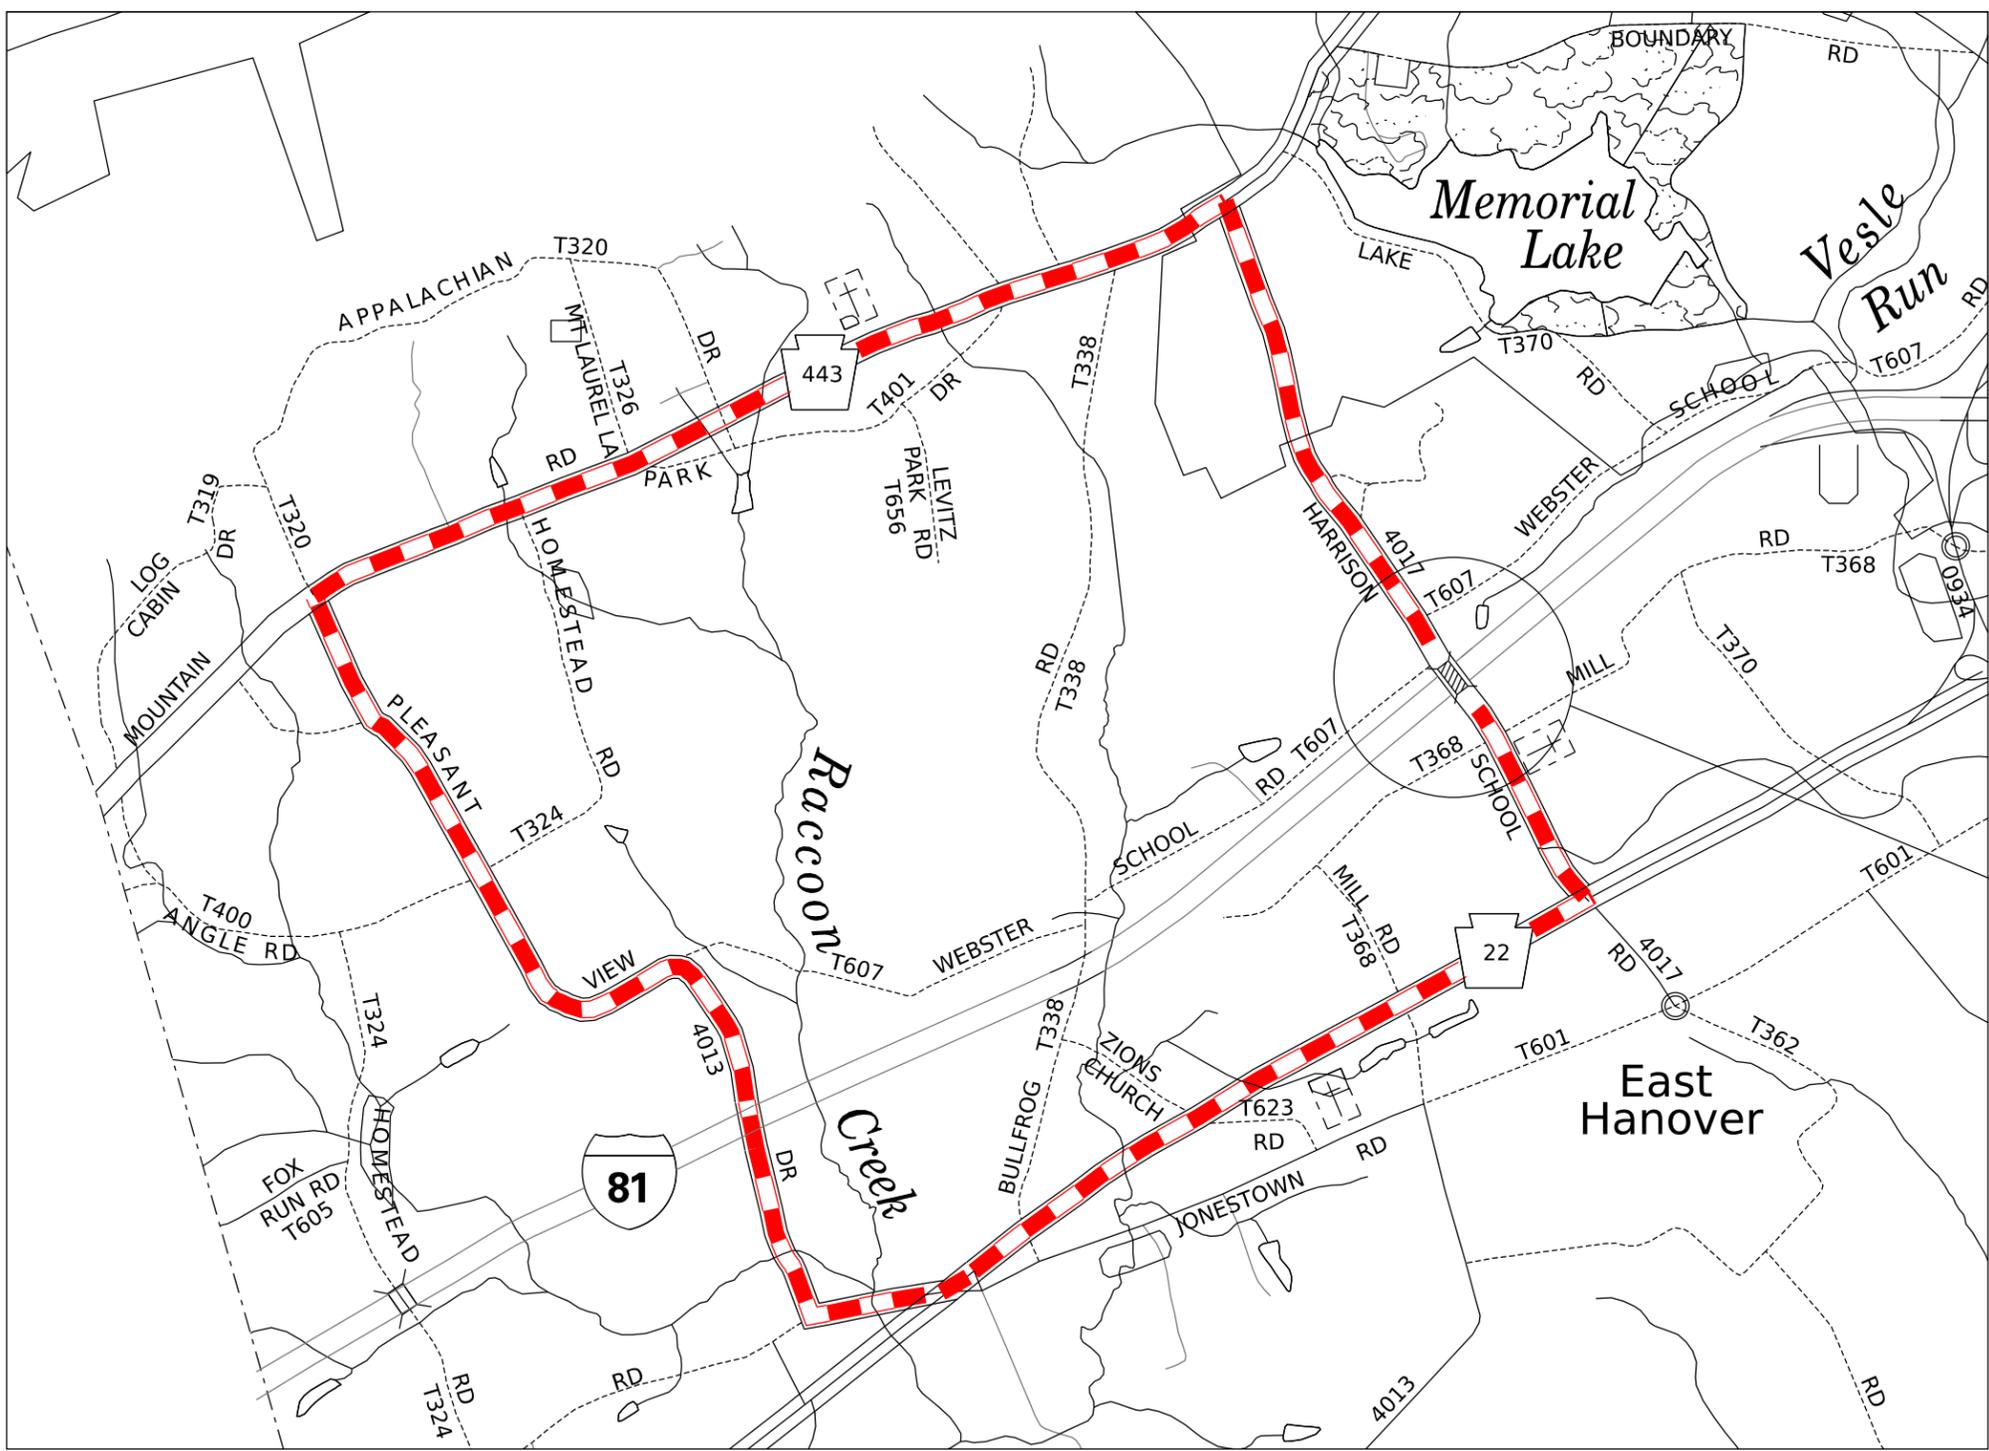

PROJECT LOCATION

**DETOUR PLAN**  
DETOUR LENGTH = 7.0 MILES  
0 1/4 MILE 1/2 MILE

- LEGEND**
- PROJECT
  - STATE HIGHWAY
  - TOWNSHIP ROAD
  - WATERWAY
  - DETOUR



**ROUTE 4017 OVER I-81  
PRELIMINARY DETOUR PLAN**