


LEGEND

 LIMITS PROPOSED SUPERSTRUCTURE REPAIRS

GENERAL PLAN

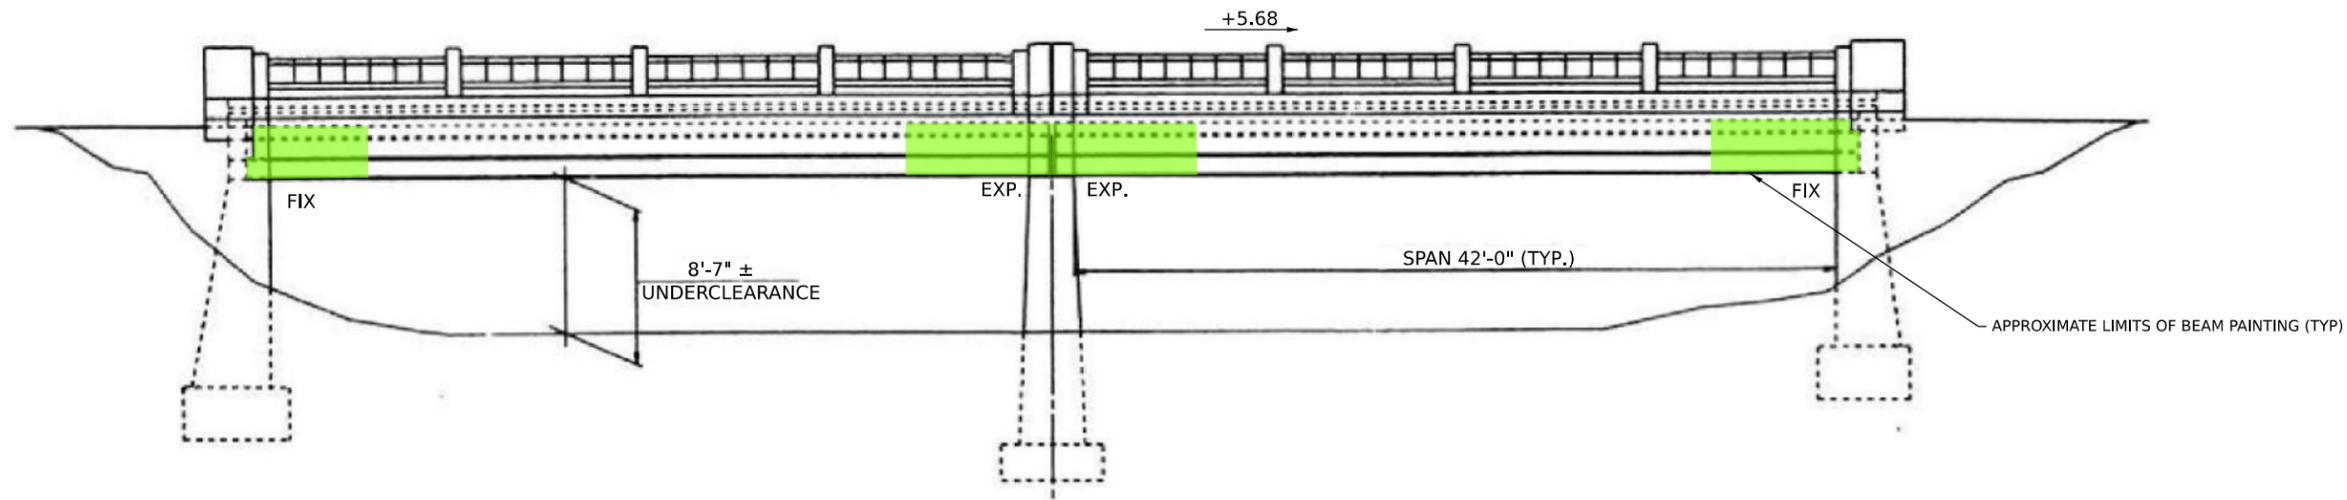

ELEVATION

(NOT TO SCALE)

ROUTE 934 OVER QUITTAPAHILLA CREEK
PLAN & ELEVATION

LEBANON

