


Maclay Street Bridge Replacement



Existing 4-Lane Roadway


Proposed Maclay Street Widening

- Roadway and Bridges will be widened from 62' (existing) to 86'-4" (proposed)
- Existing – four 11' wide lanes with 8' wide sidewalks
- Proposed - five 11' wide lanes, two 6' wide bike lanes, and two 8'-8" wide sidewalks

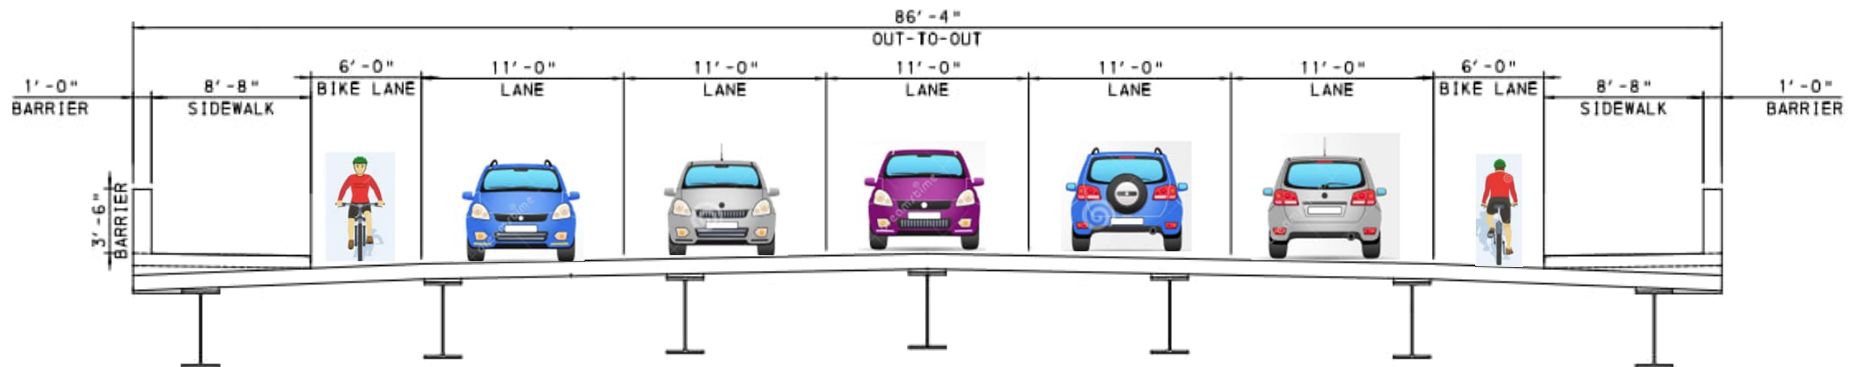

Proposed 5-Lane Roadway with Bike Lanes
(looking east toward Farm Show)


Maclay Street Bridge Replacement

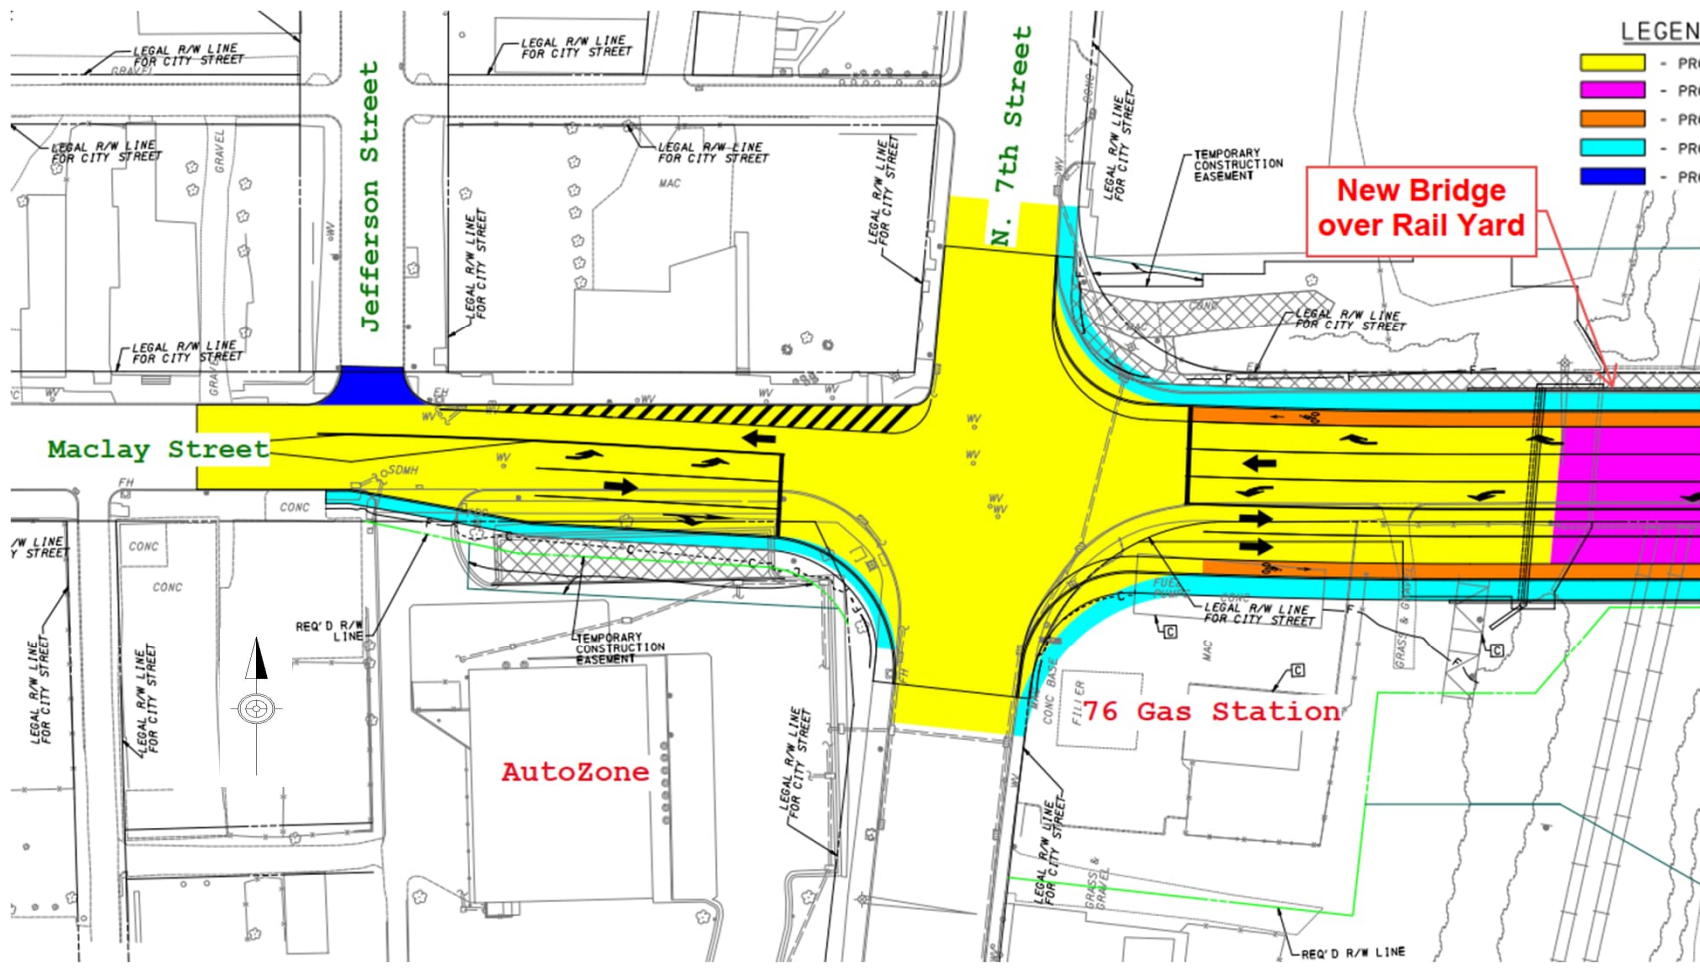

- LEGEND**
- PROPOSED ROADWAY
 - PROPOSED STRUCTURE
 - PROPOSED BIKE LANE
 - PROPOSED CURB & SIDEWALK
 - PROPOSED DRIVEWAY ADJUSTMENT



Maclay Street Bridge Replacement

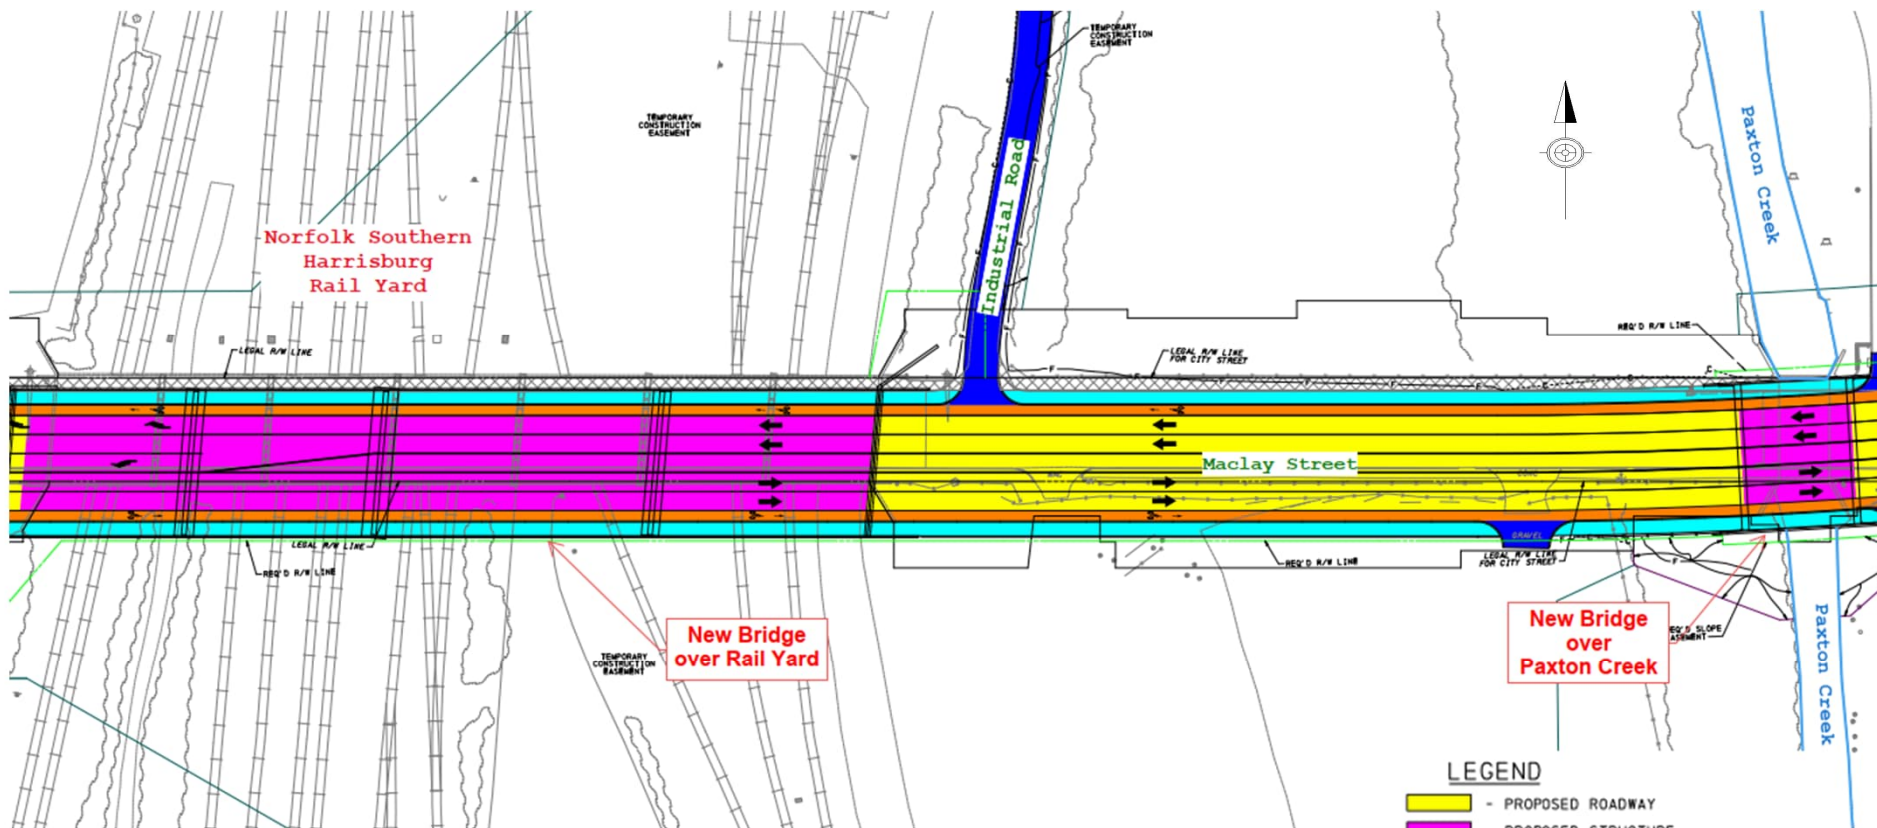

Maclay Street Bridge Replacement

