



PLAN
10 0 10 20 FEET

- *10"Ø STEEL PIPE SLEEVE THROUGH PIER DIAPHRAGMS FOR WATER MAIN .
- **5"Ø STEEL PIPE SLEEVES THROUGH PIER DIAPHRAGMS FOR TRANSITE CONDUIT .
- ***10"Ø STEEL PIPE SLEEVE THROUGH PIER DIAPHRAGMS FOR GAS MAIN .

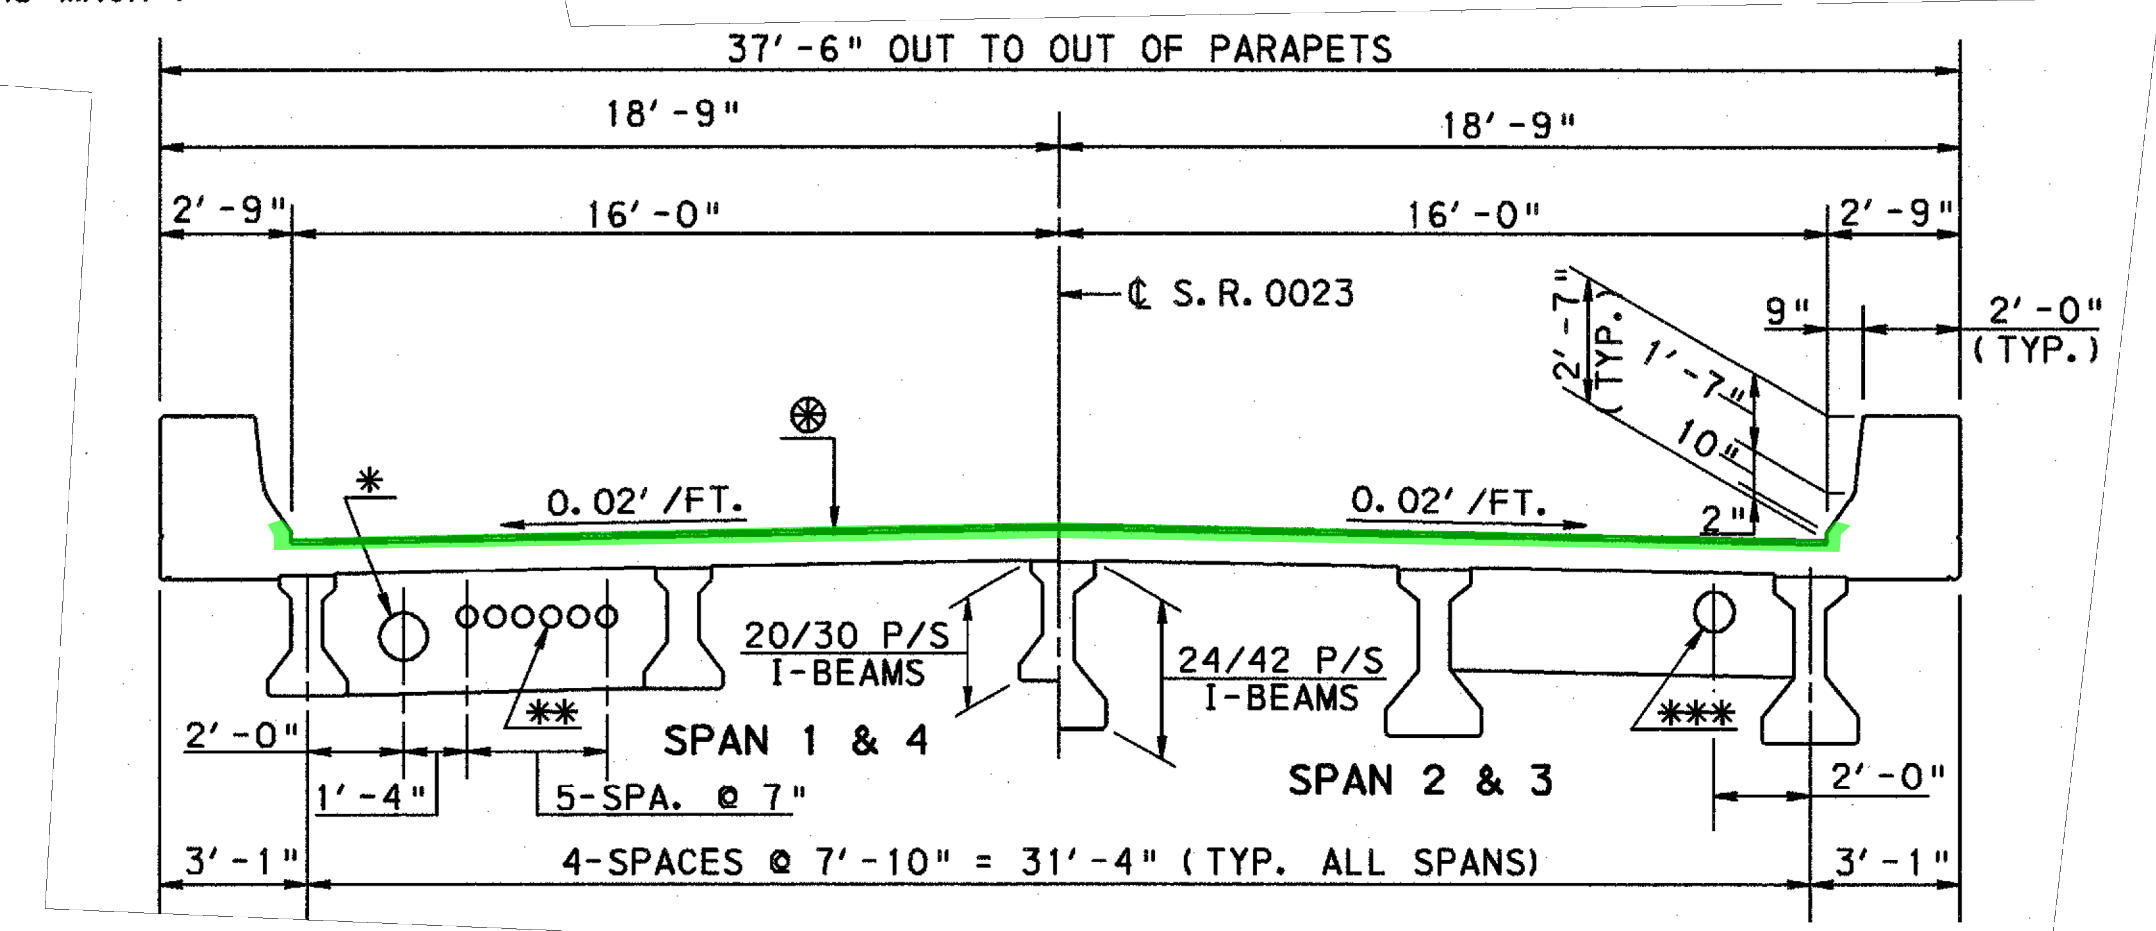

PROPOSED SECTION
2 0 2 4

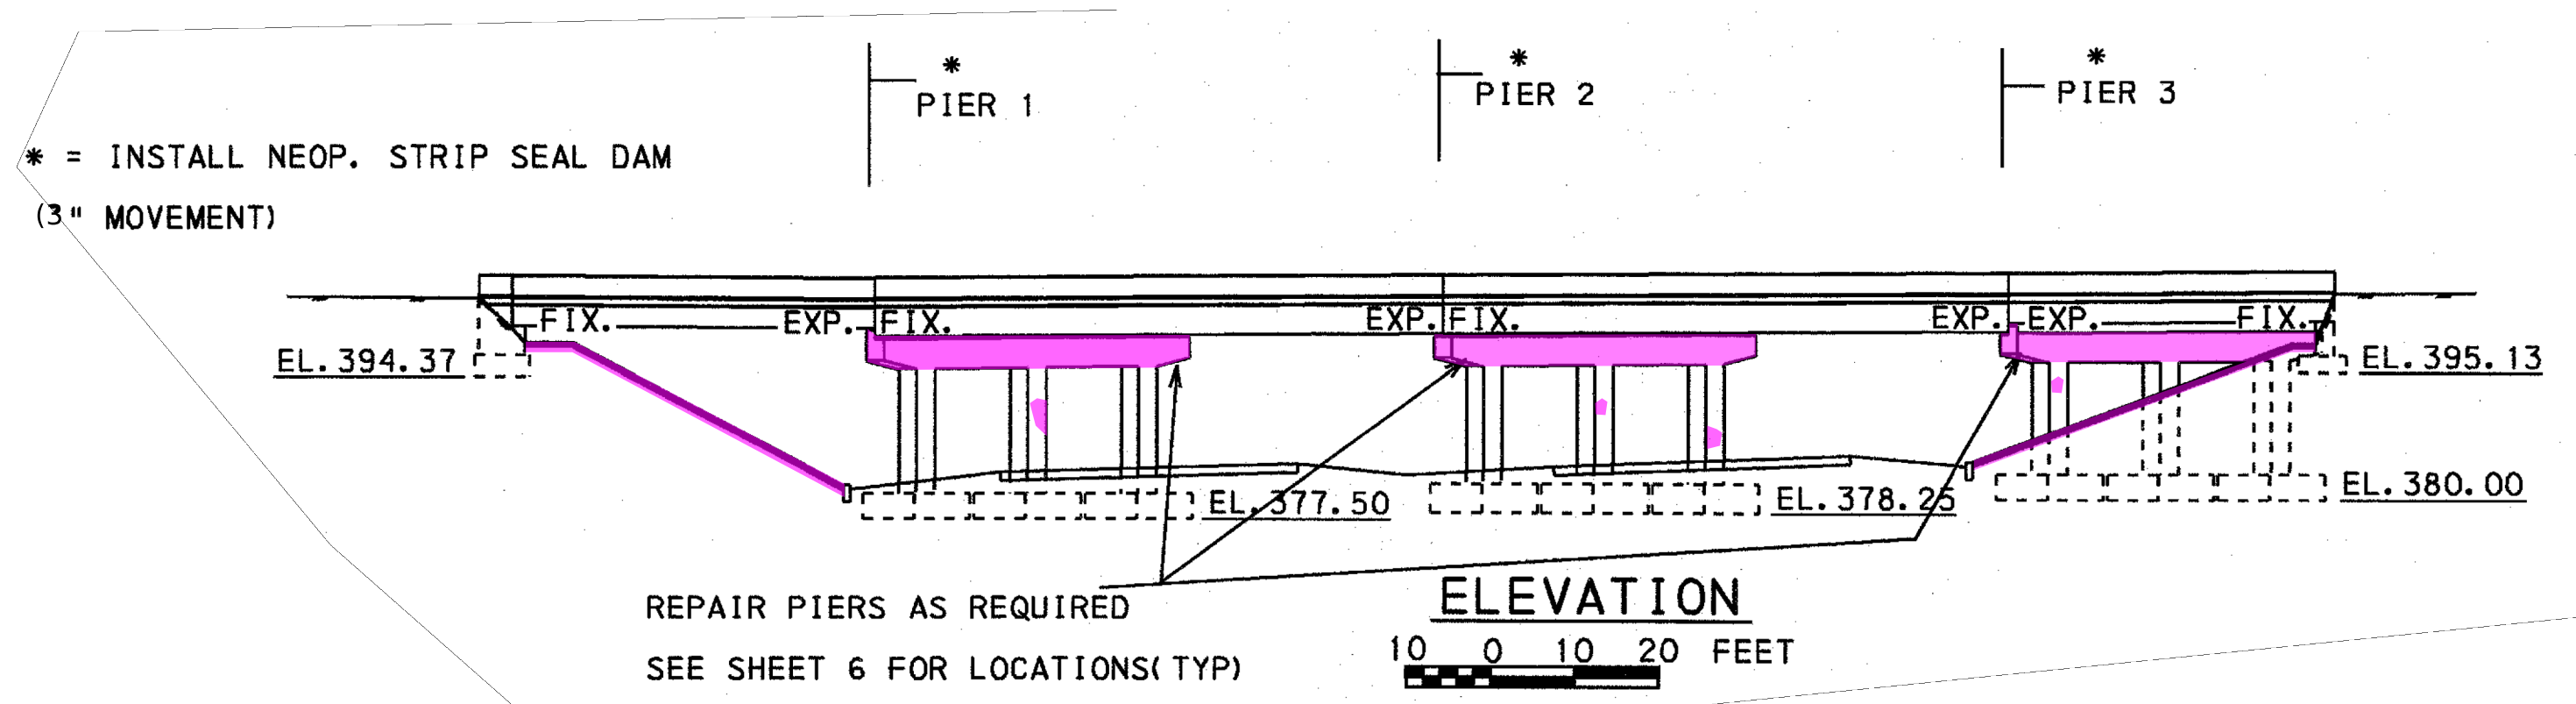

ELEVATION
10 0 10 20 FEET

LEGEND

- LIMITS OF PROPOSED JOINT GLAND REPLACEMENT
- LIMITS PROPOSED SUBSTRUCTURE REPAIRS

**SR 23 OVER SR 30
PLAN, ELEVATION & TYPICAL SECTION**

