


**LEGEND**

- LIMITS PROPOSED BEAM PAINTING
- LIMITS OF DECK JOINT REPAIRS

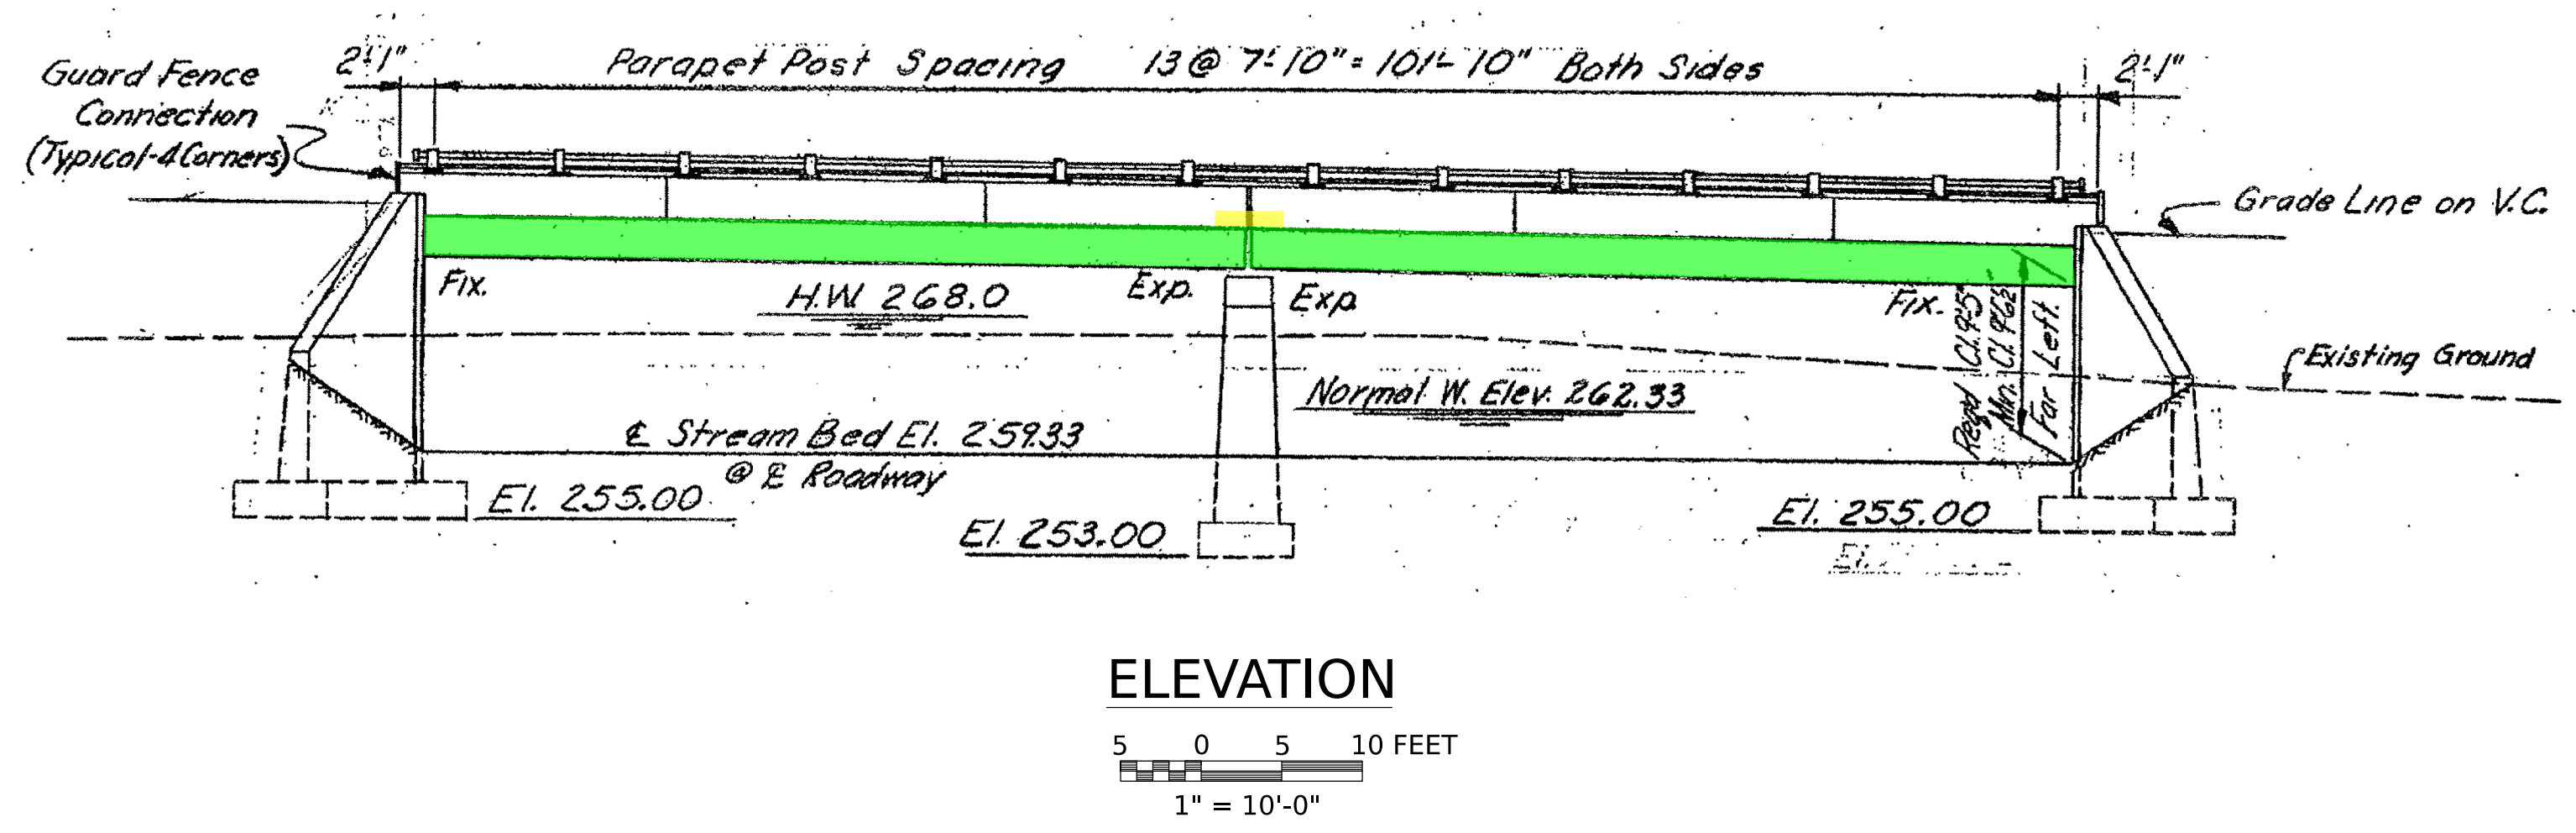

SR 741 OVER LITTLE CONESTOGA CREEK  
PLAN, ELEVATION & TYPICAL SECTION

LANCASTER

