








CONSTRUCTION TRAFFIC CONTROL


LEGEND			
	EXISTING PAVEMENT		TEMPORARY PAVEMENT
	PROPOSED PAVEMENT		WORK AREA
	TEMPORARY BARRIER		CHANNELIZING DEVICE

ROUTE 15 TRAFFIC CONTROL STAGING

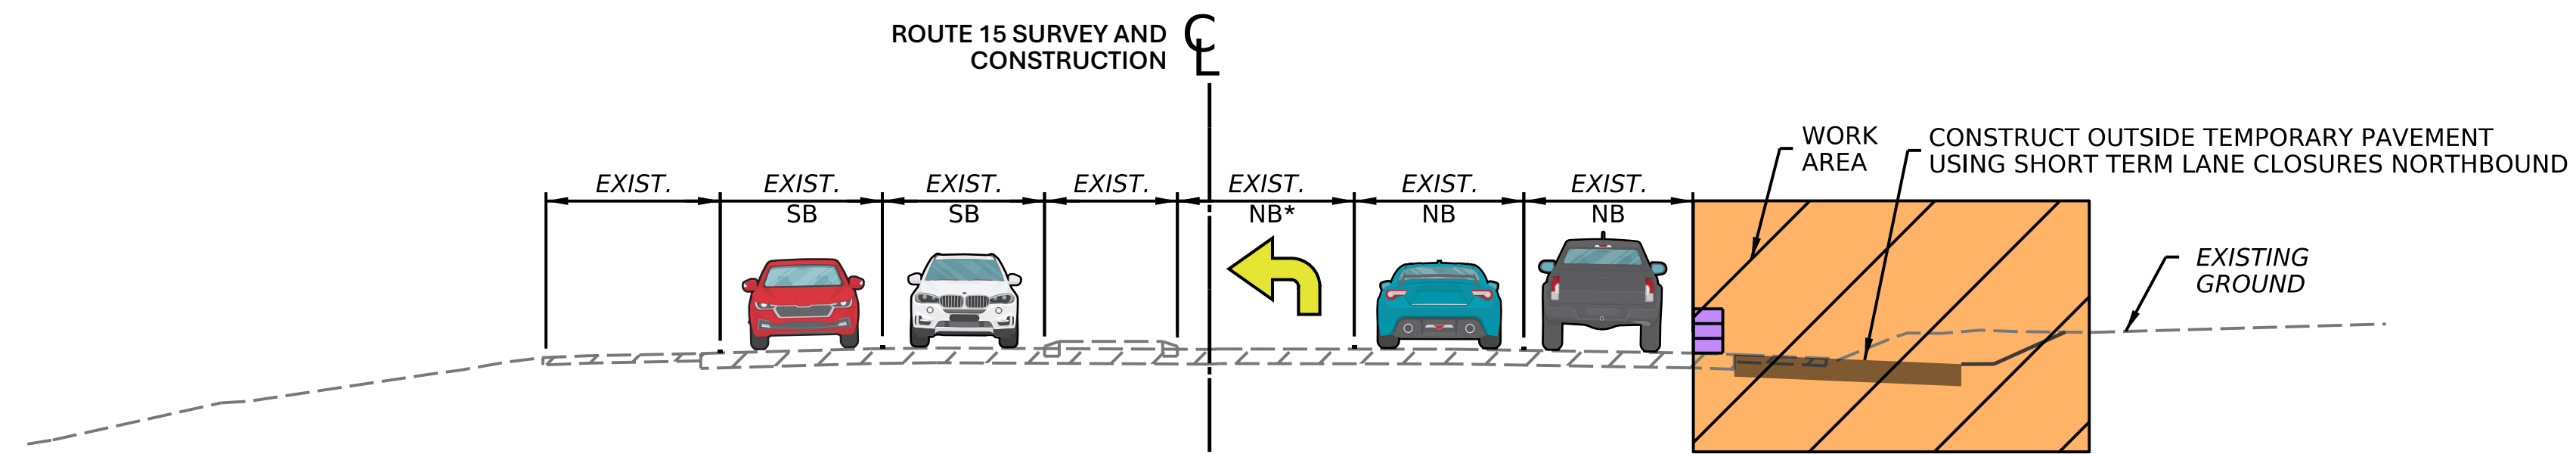


STAGE 1A

Replace northbound shoulders with temporary pavement and widening

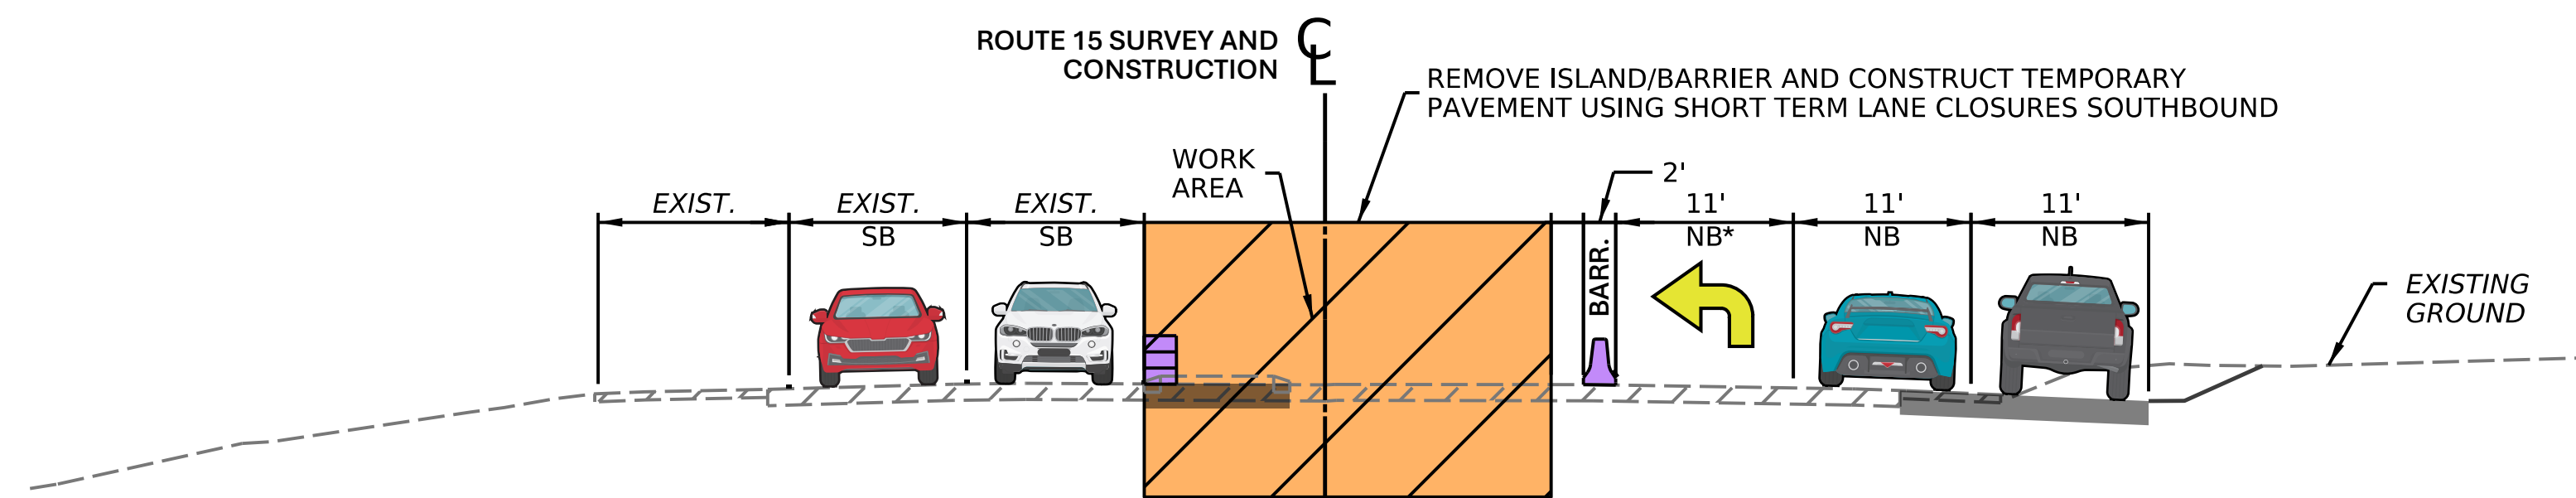


STAGE 1B

Remove existing median island/barrier and replace with temporary pavement

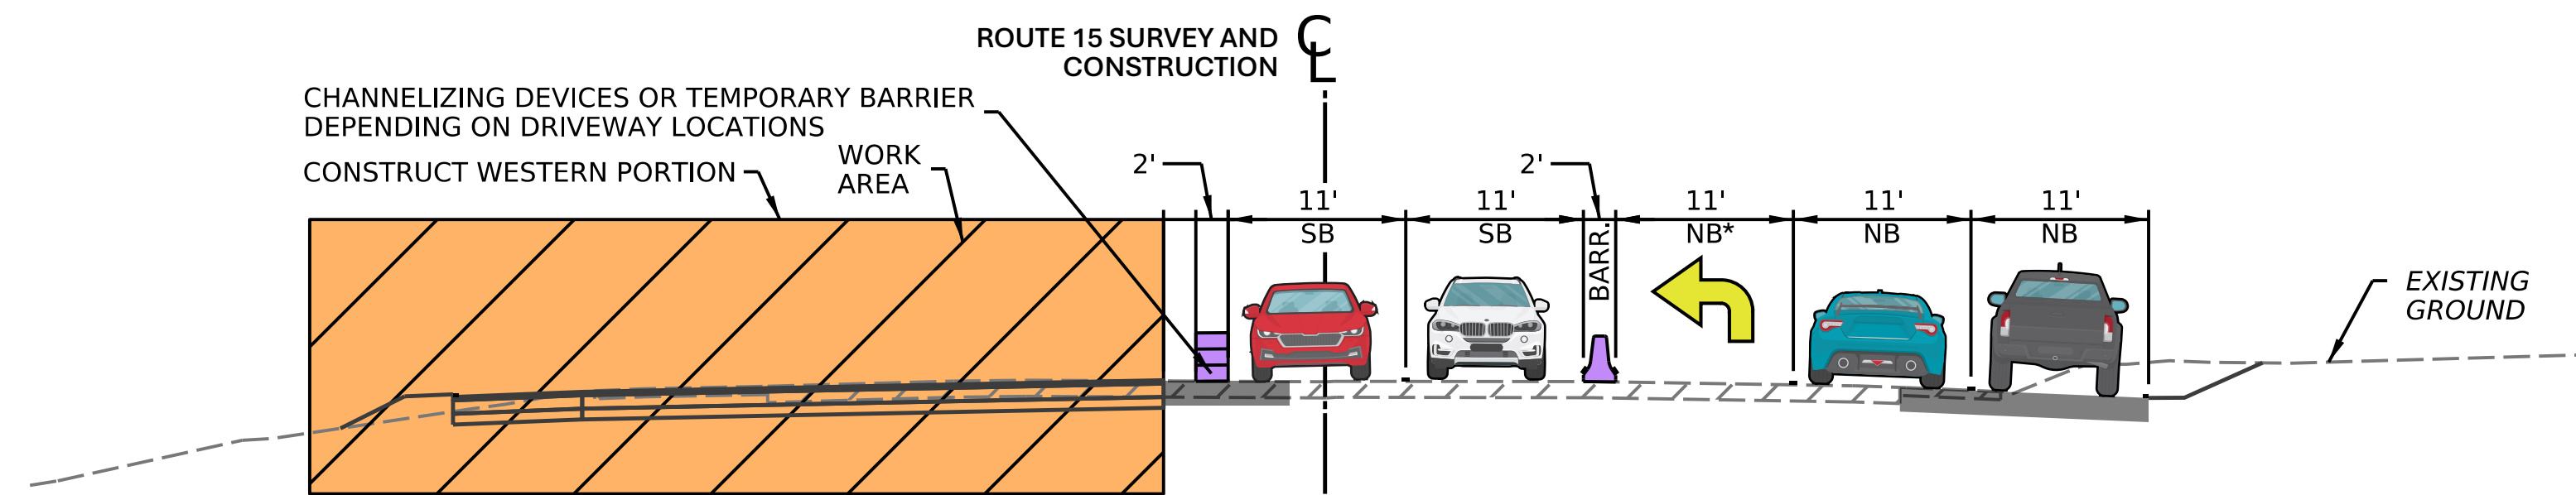

STAGE 2

Reconstruct southbound lanes and widen roadway

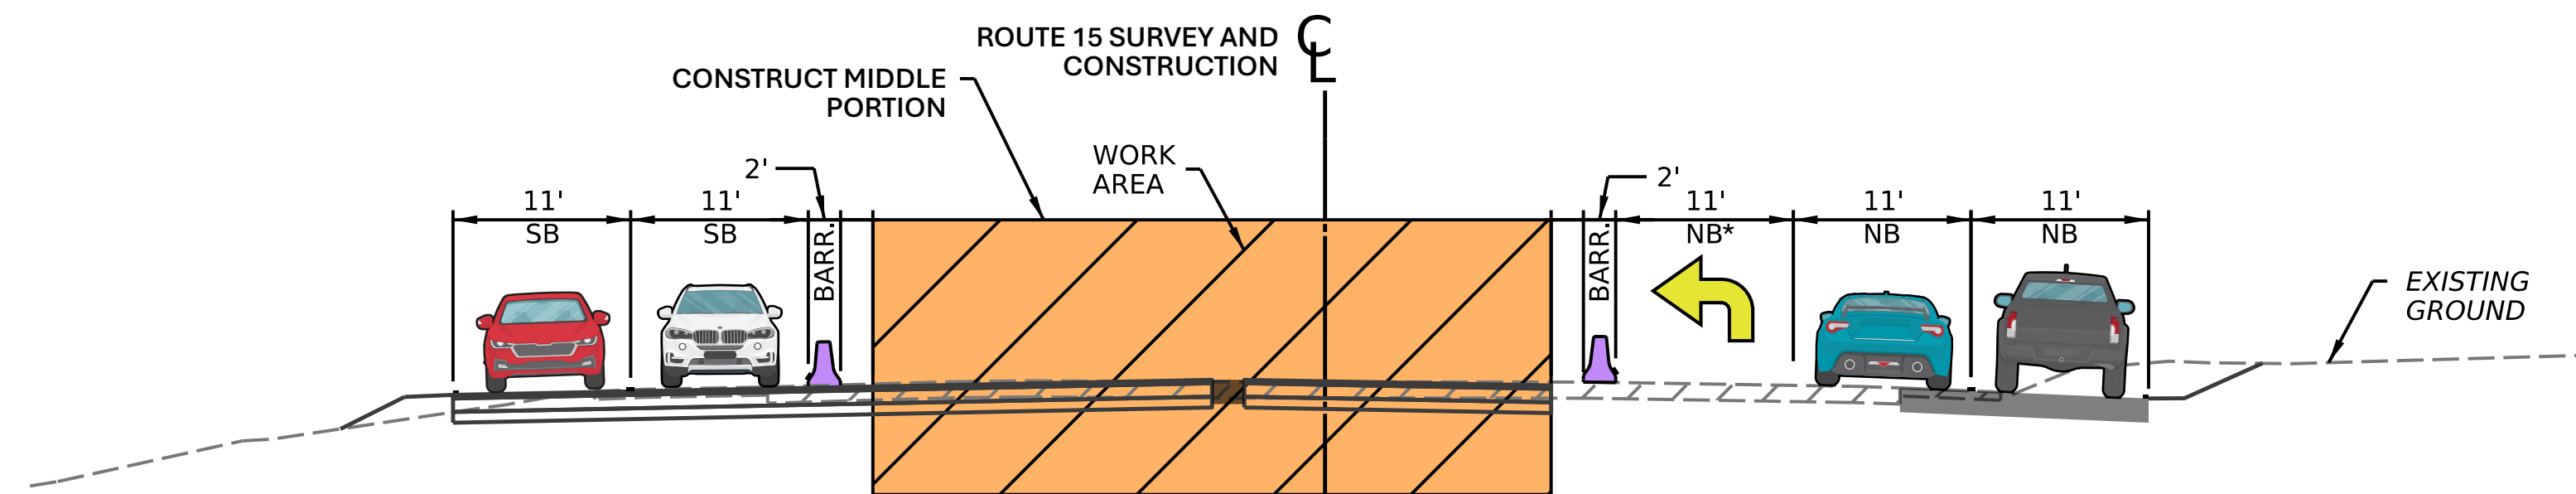







STAGE 3




Reconstruct middle lanes and median

*Northbound left turns are shown for display purposes only, southbound is similar where applicable.

CONSTRUCTION TRAFFIC CONTROL

LEGEND			
	EXISTING PAVEMENT		TEMPORARY PAVEMENT
	PROPOSED PAVEMENT		WORK AREA
	TEMPORARY BARRIER		CHANNELIZING DEVICE

ROUTE 15 TRAFFIC CONTROL STAGING

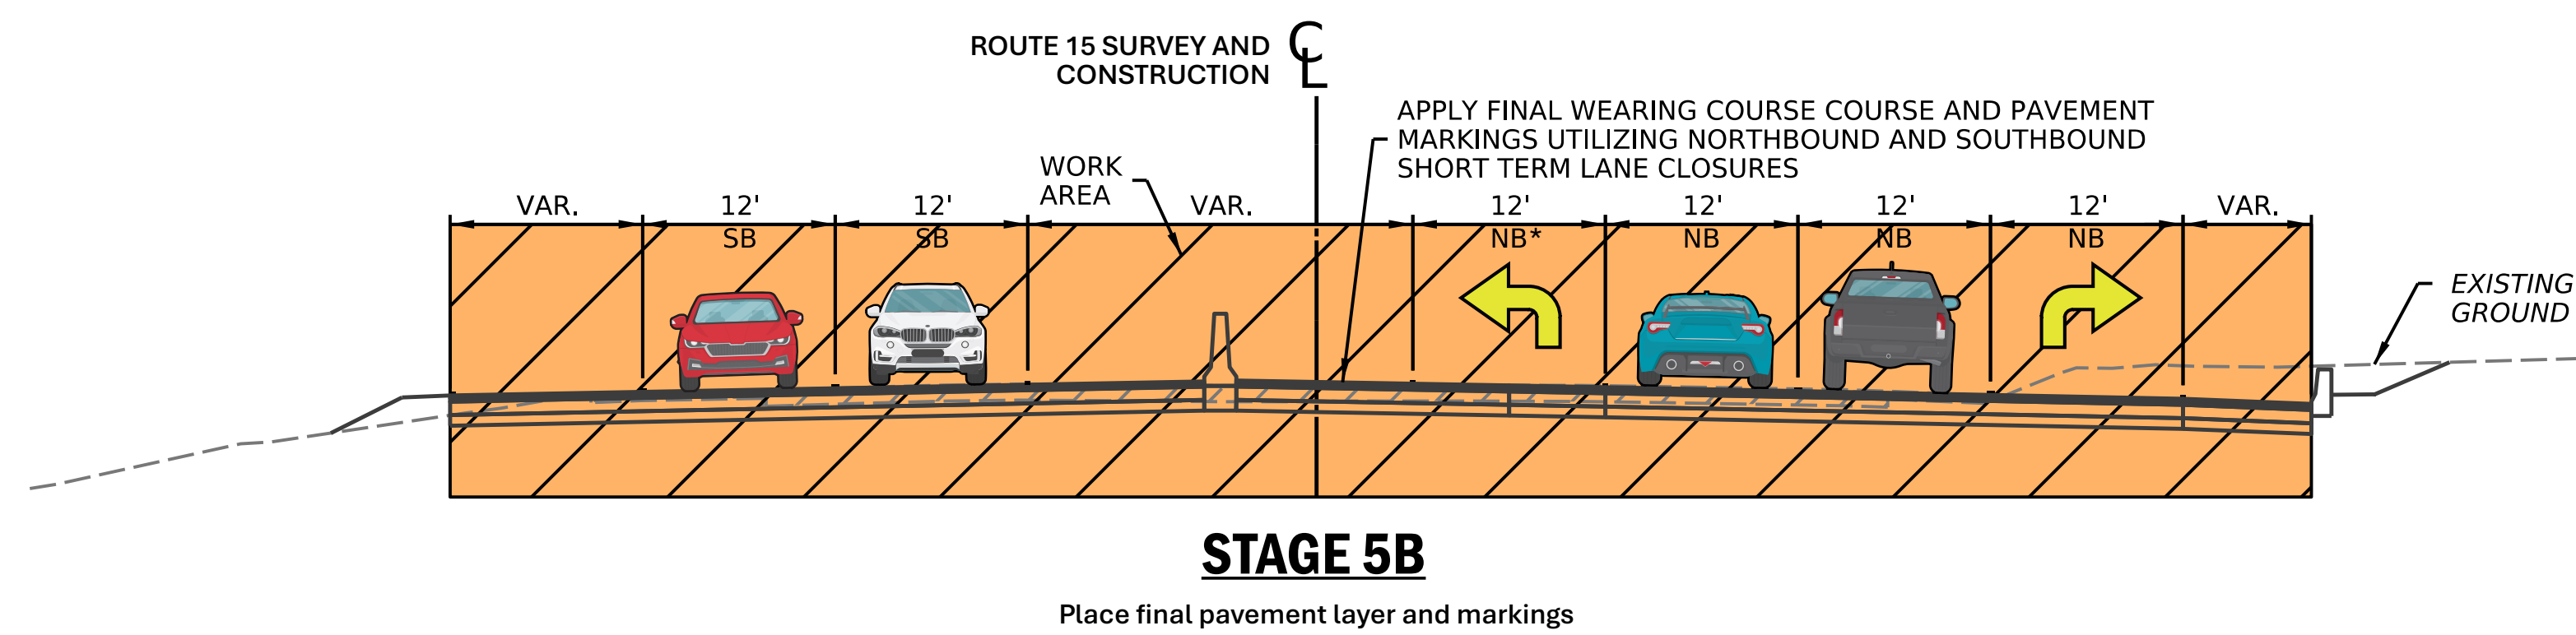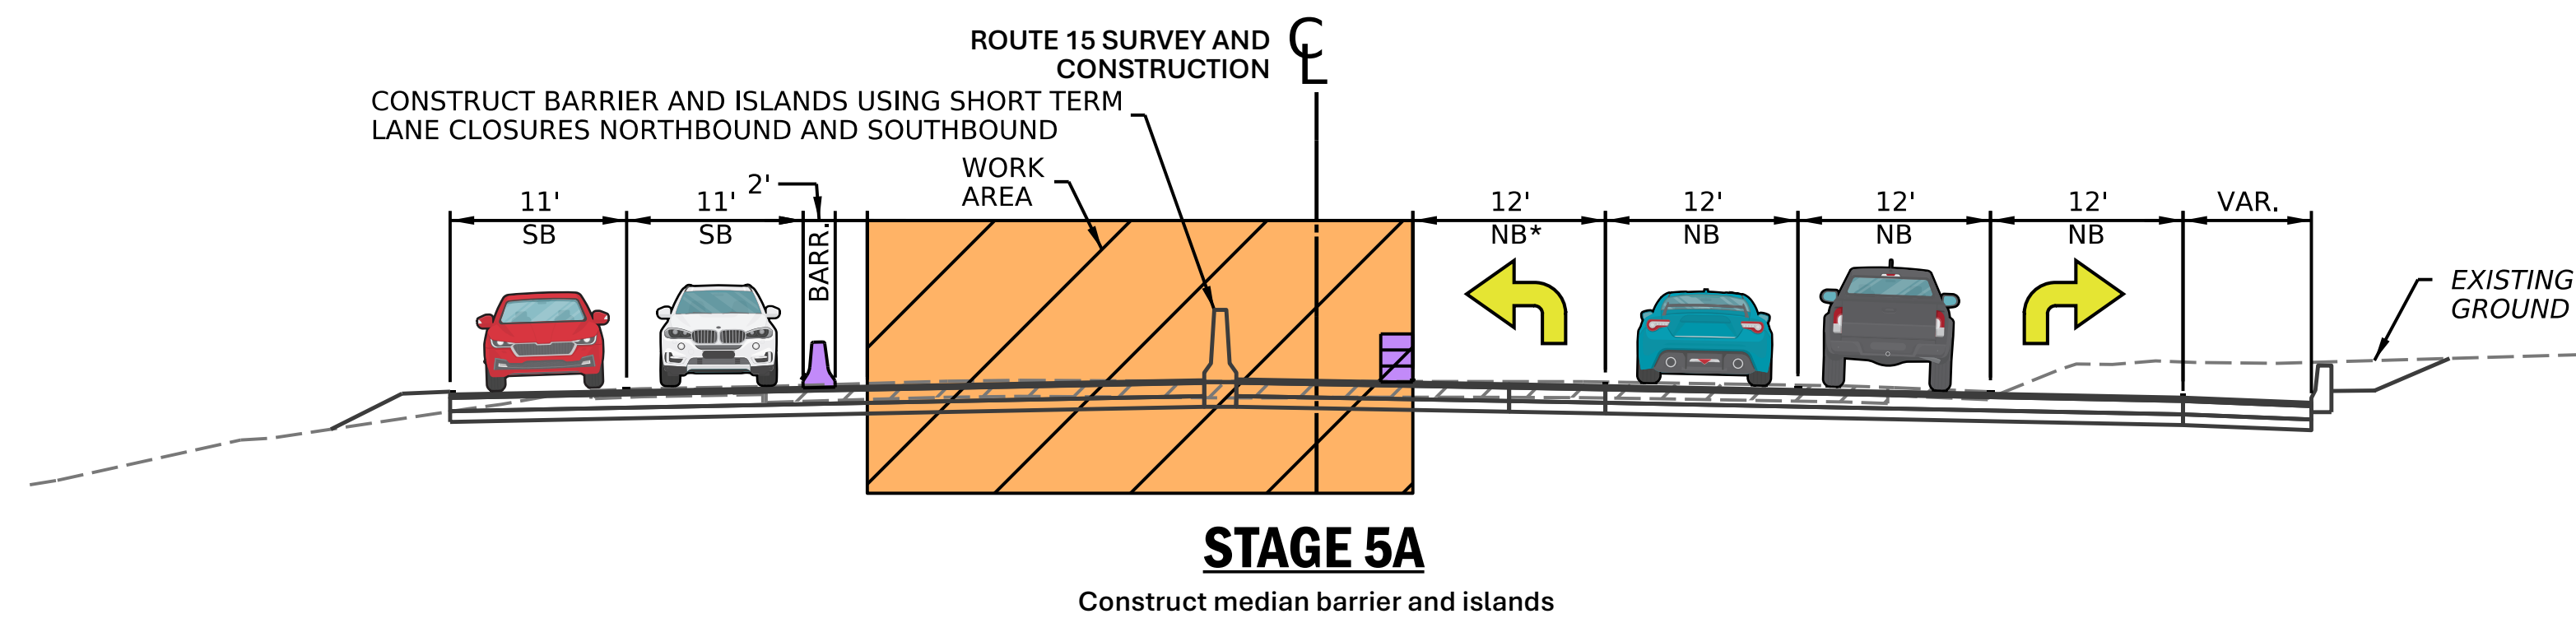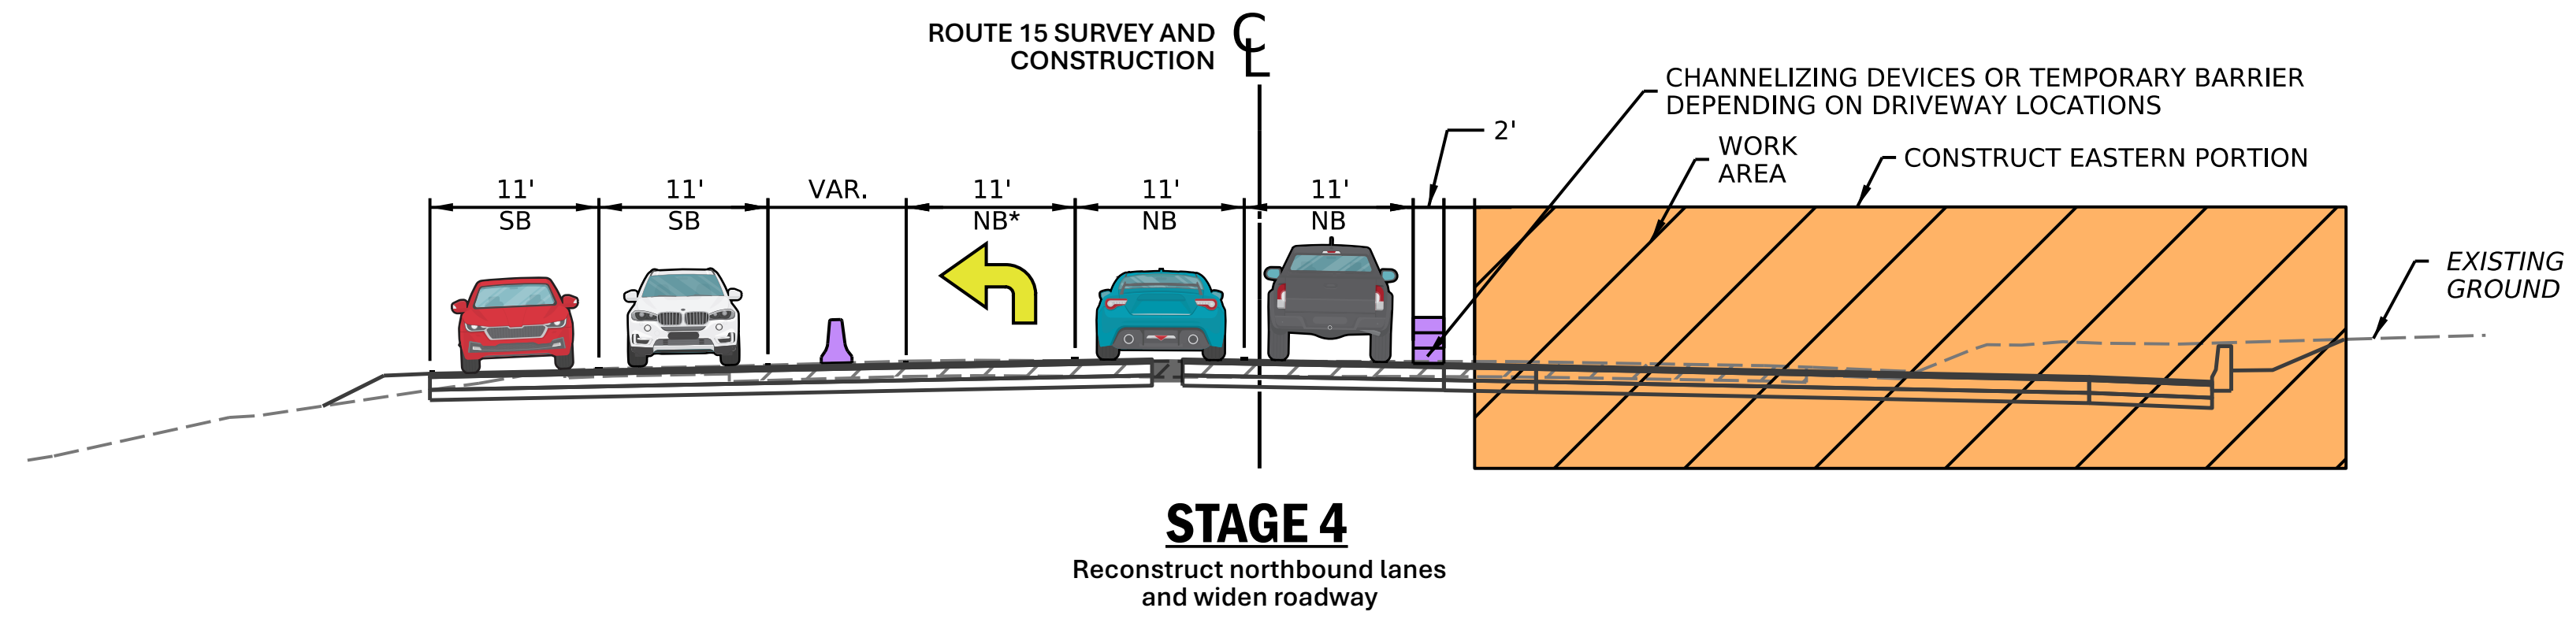

*Northbound left turns are shown for display purposes only, southbound is similar where applicable.