
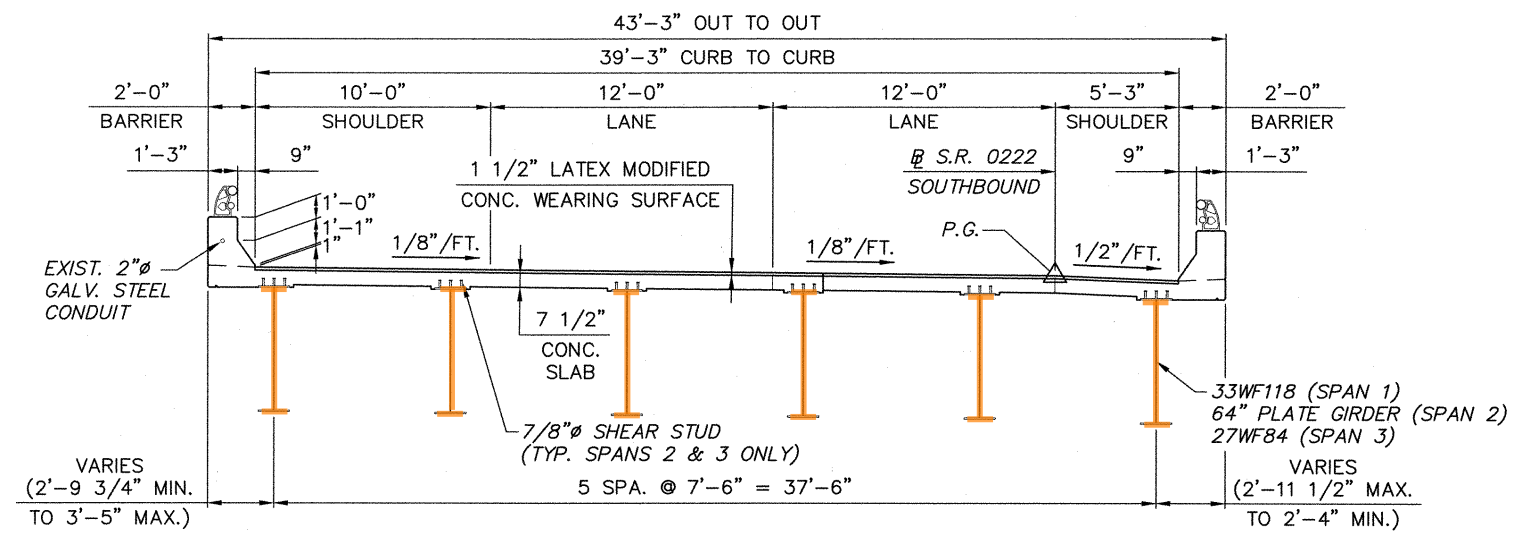


- LEGEND**
- PROPOSED LIMITS OF JOINT REPAIR / REPLACEMENT
  - PROPOSED LIMITS OF SUBSTRUCTURE REPAIR
  - PROPOSED LIMITS OF SUPERSTRUCTURE CONCRETE REPAIR
  - PROPOSED LIMITS OF SUPERSTRUCTURE REPAINTING

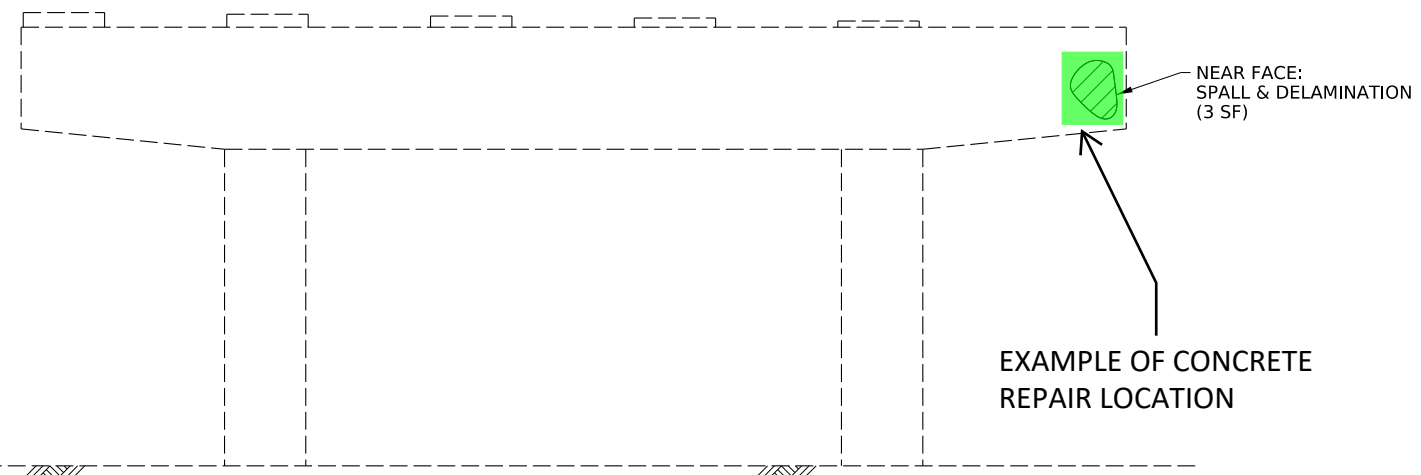

ROUTE 222 OVER ROUTE 1040  
PLAN VIEW, PIER ELEVATION & TYPICAL SECTION