



PLAN
Scale: 1" = 15'-0"

LEGEND

- LIMITS PROPOSED JOINT GLAND REPLACEMENT
- LIMITS PROPOSED SUBSTRUCTURE REPAIRS

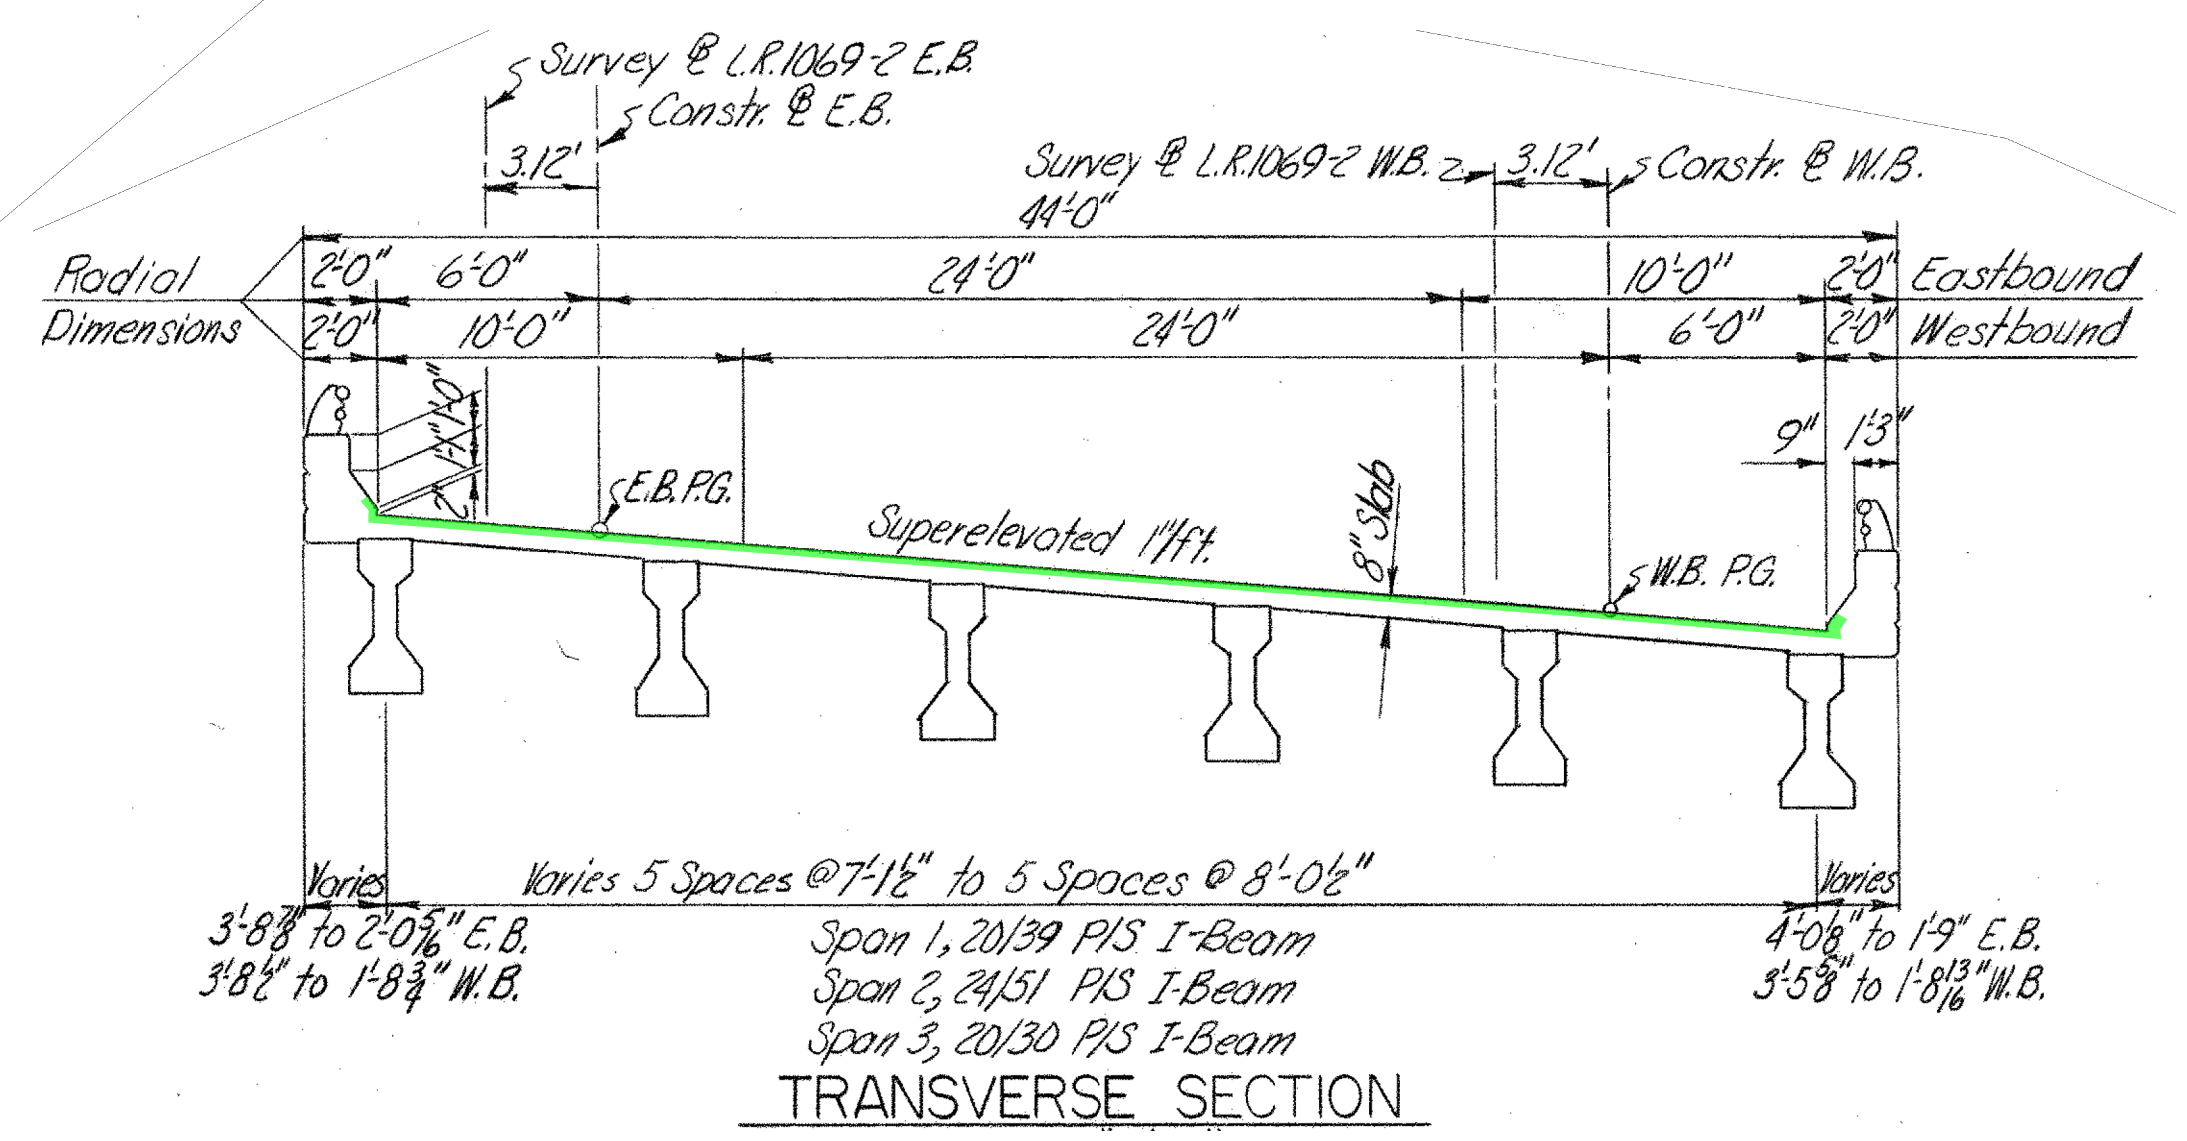

TRANSVERSE SECTION

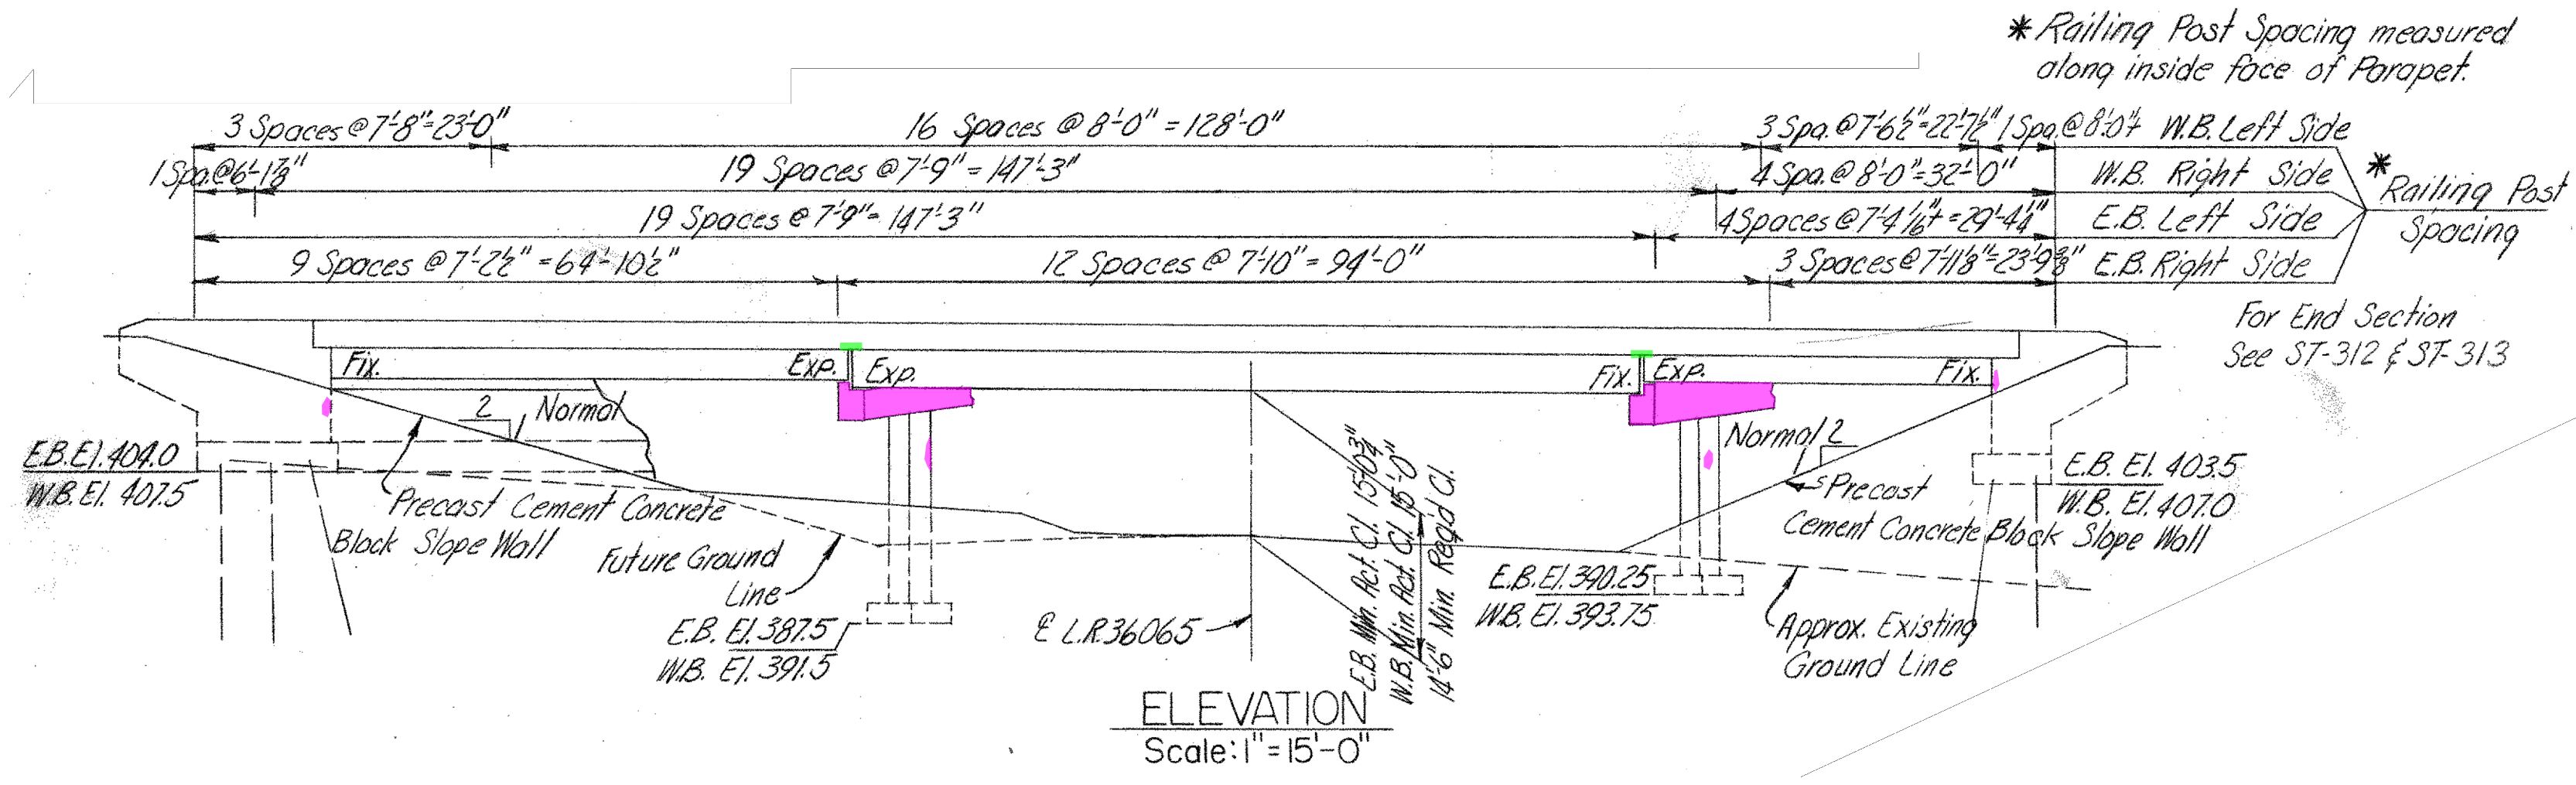

ELEVATION
Scale: 1" = 15'-0"

SR 30 EASTBOUND OVER SR 4001
PLAN, ELEVATION & TYPICAL SECTION

