


Swatara Township & Paxtang Borough, Dauphin County, PA

## PROPOSED PROJECT

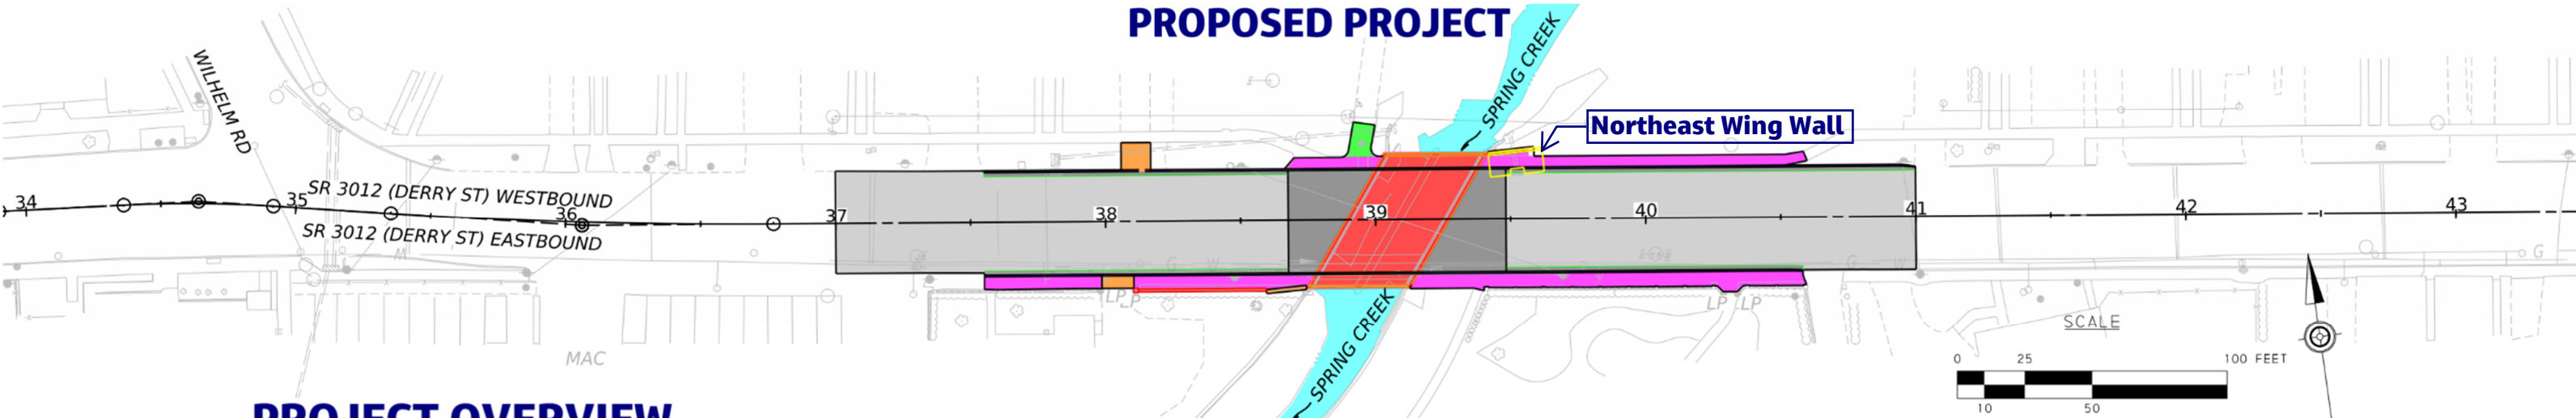


## PROJECT OVERVIEW

- Replace existing bridge deck due to condition
- Repair northeast wing wall
- New bridge to have similar roadway geometry with milling & overlay, drainage improvements, curb & sidewalk reconstruction (pedestrian accommodation to be provided)
- Reconstruct bridge in half widths with 5 stages of traffic control
- Stages to maintain two lanes of bi-directional traffic with 10' lanes
- Truck detour due to narrow lanes
- Close and detour Derry Street (SR 3012) for select nighttime existing beam removal and new beam installation (up to 4 weekends)


### LEGEND

- FULL DEPTH PAVEMENT AREA
- MILLING, LEVELING & OVERLAY PAVEMENT AREA
- BRIDGE REPLACEMENT AREA
- SIDEWALK RECONSTRUCTION AREA
- PATHWAY ADJUSTMENT PAVEMENT AREA
- DRIVEWAY ADJUSTMENT PAVEMENT AREA
- SPRING CREEK

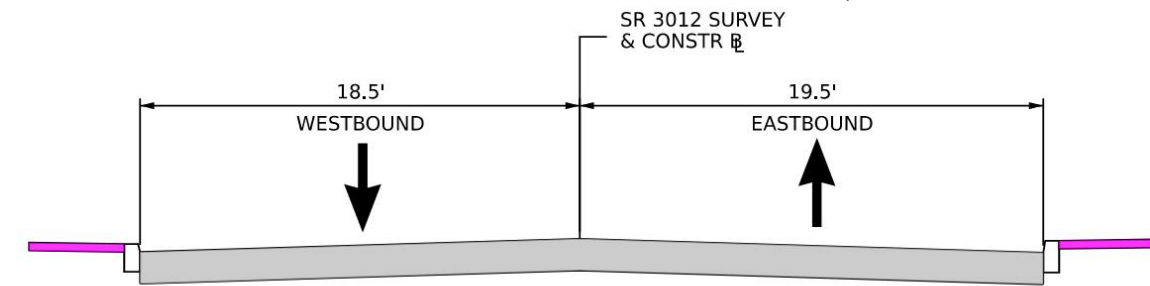

TYPICAL SECTION

## PROJECT MAP

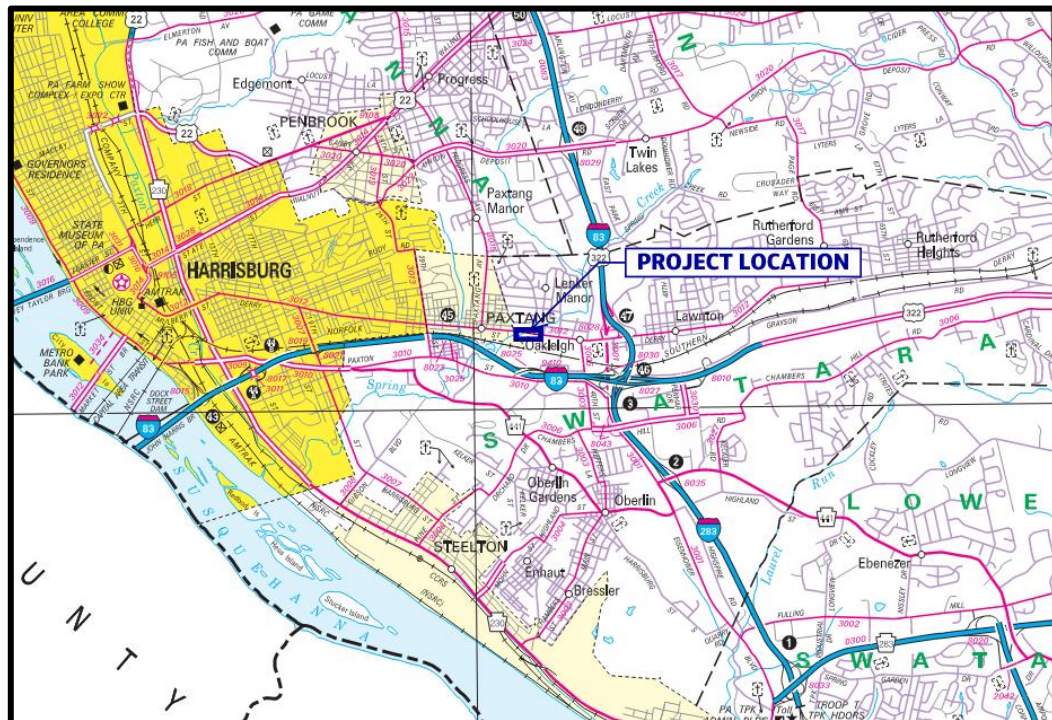

## PROJECT TIMELINE

MILESTONES	DATE (ANTICIPATED)
PRELIMINARY DESIGN	2025
FINAL DESIGN	2026
BID OPENING	September / October 2026
CONSTRUCTION	Spring 2027 - Fall 2028



## CONTACT INFORMATION

**Mr. Pharon E. Bertsch, P.E. | Sr. Project Manager**  
PA Department of Transportation  
Engineering District 8-0  
2140 Herr Street  
Harrisburg, PA 17103  
Phone: (717) 705 - 6209  
Email: [pbertsch@pa.gov](mailto:pbertsch@pa.gov)



**Mr. Dave Thompson | District Press Officer**  
PA Department of Transportation  
Engineering District 8-0  
2140 Herr Street  
Harrisburg, PA 17103  
Phone: (717) 418 - 5018  
Email: [dmthompson@pa.gov](mailto:dmthompson@pa.gov)

Swatara Township & Paxtang Borough, Dauphin County, PA



## 5-STAGE CONSTRUCTION SEQUENCE (Driveway access will be maintained during construction)

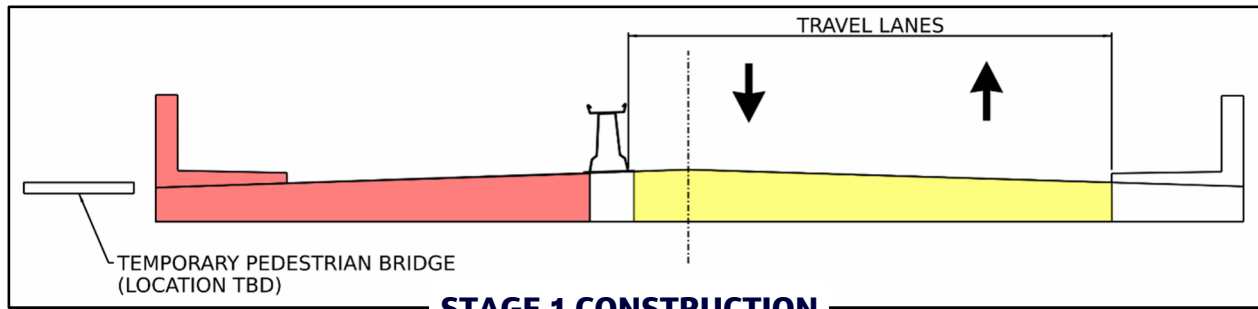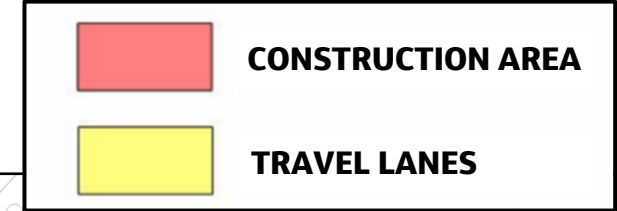



**STAGE 1 CONSTRUCTION**

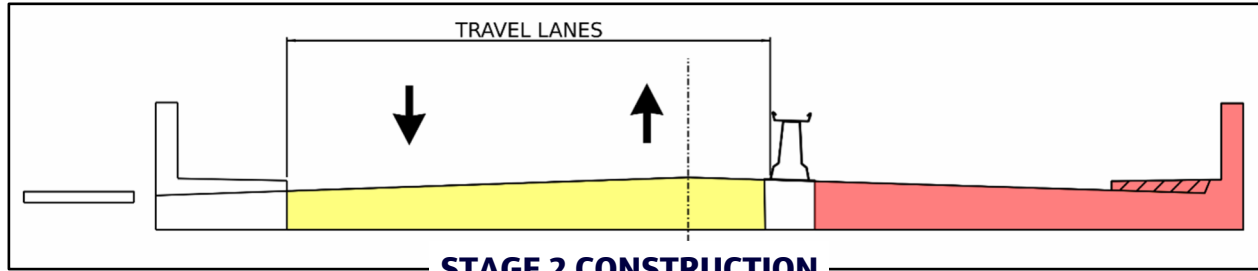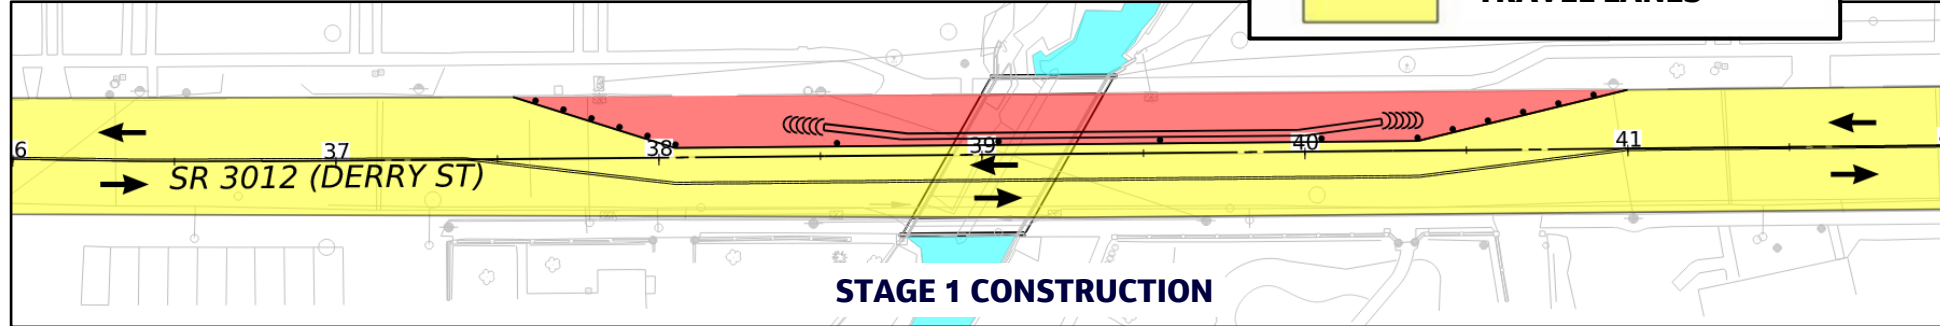



**STAGE 2 CONSTRUCTION**

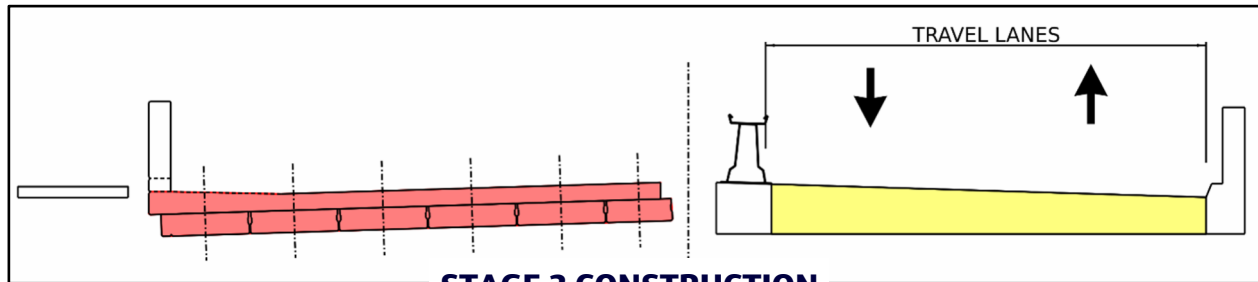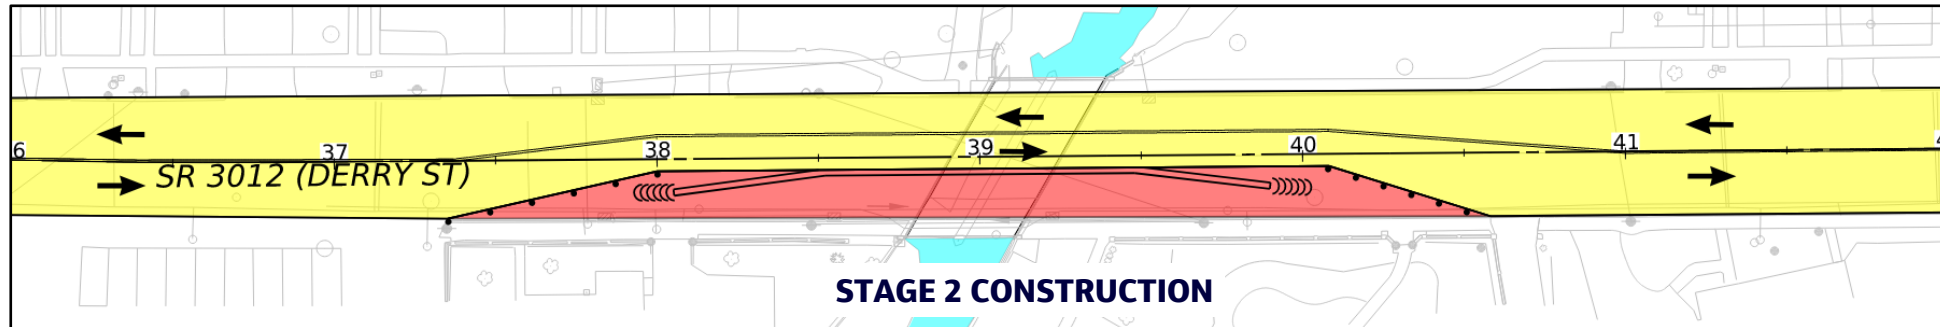


**STAGE 3 CONSTRUCTION**

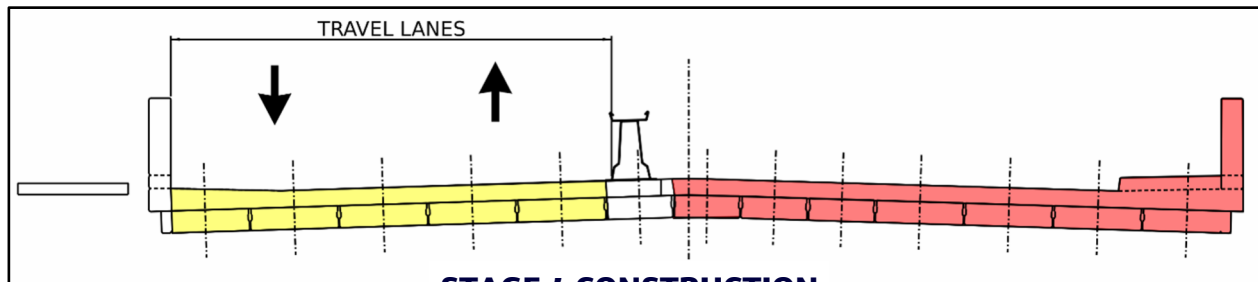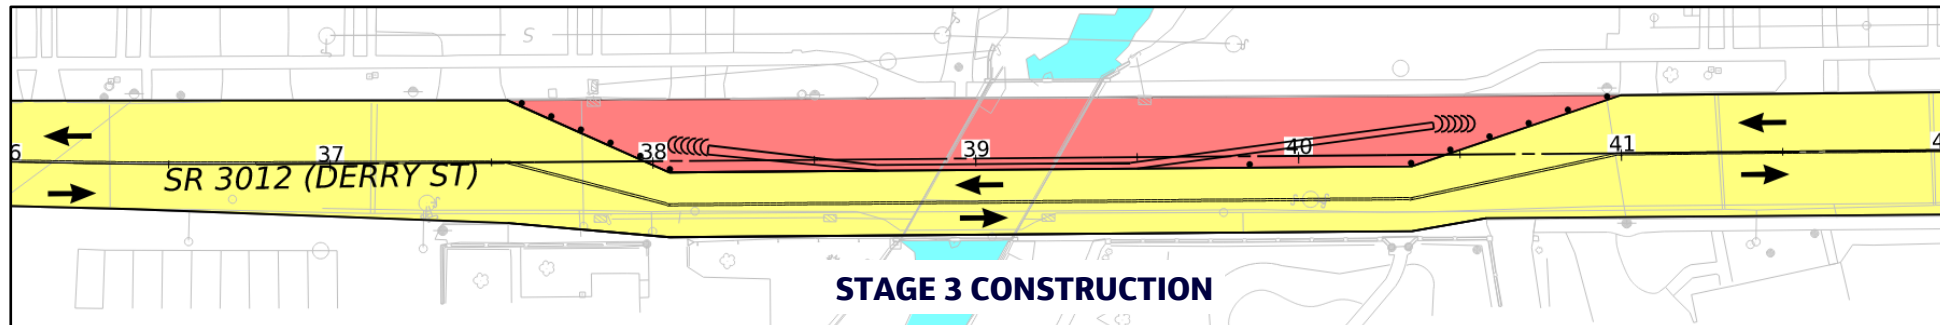

**STAGE 4 CONSTRUCTION**

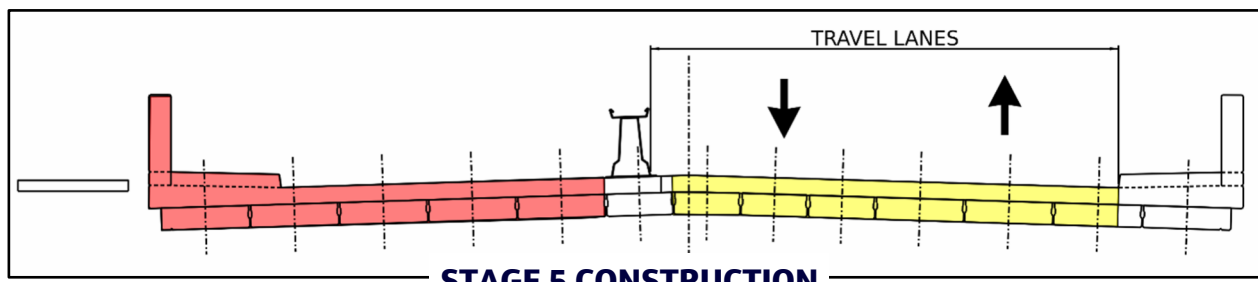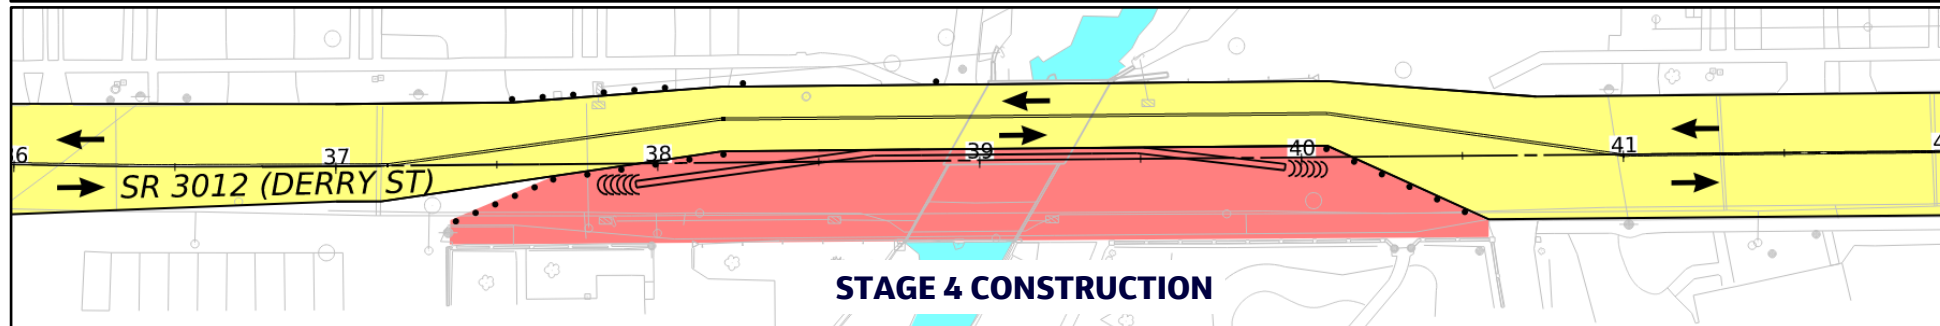

**STAGE 5 CONSTRUCTION**

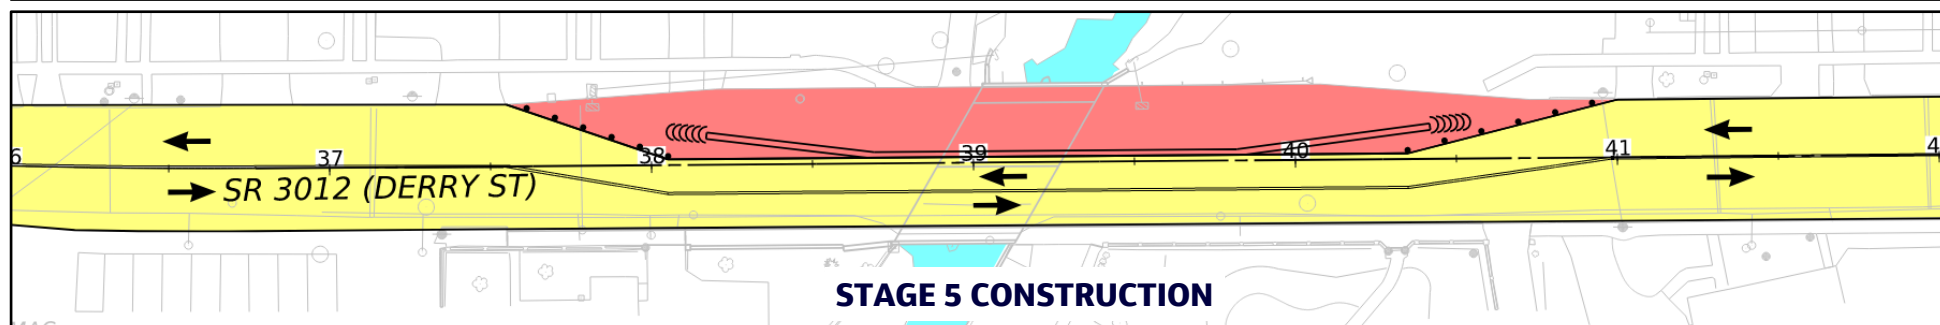

# SR 3012 (DERRY STREET) DETOUR ROUTE

