






PROPOSED PROJECT

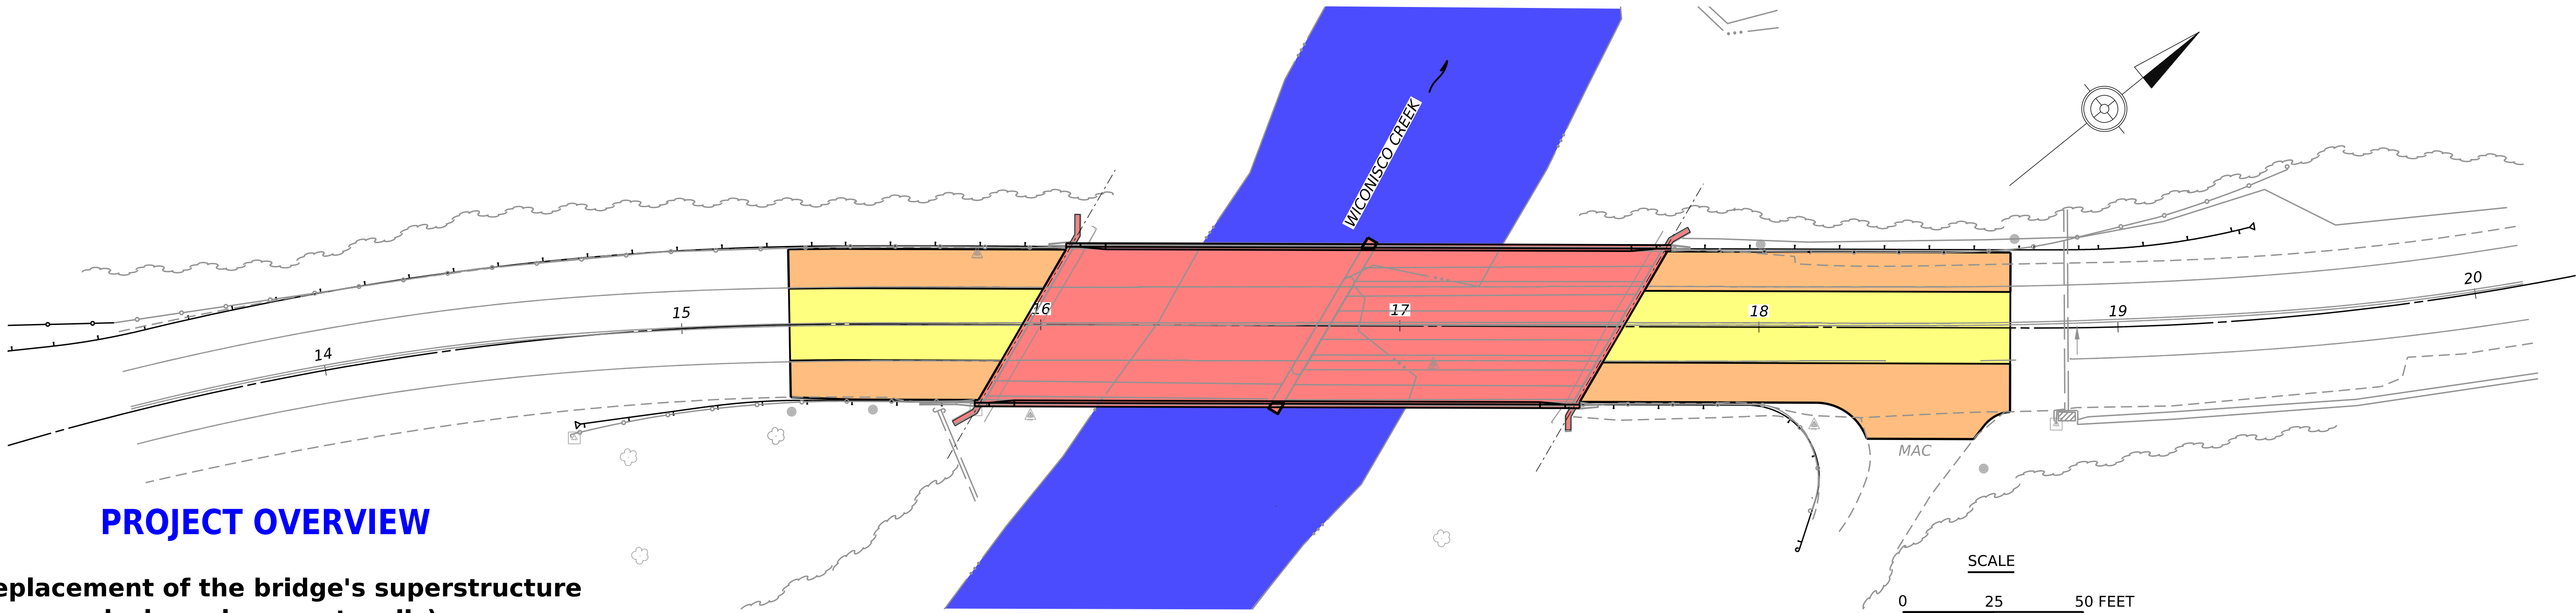


PROJECT OVERVIEW

- Replacement of the bridge's superstructure (beams, deck, and parapet walls)
- Pavement reconstruction of roadway approaches to the bridge.
- Detour utilizing Church St and US 209 during construction (See detour display board)

 LEGEND

-  FULL DEPTH PAVEMENT
-  FULL DEPTH SHOULDER
-  STRUCTURE
-  WICONISCO CREEK


PROJECT MAP

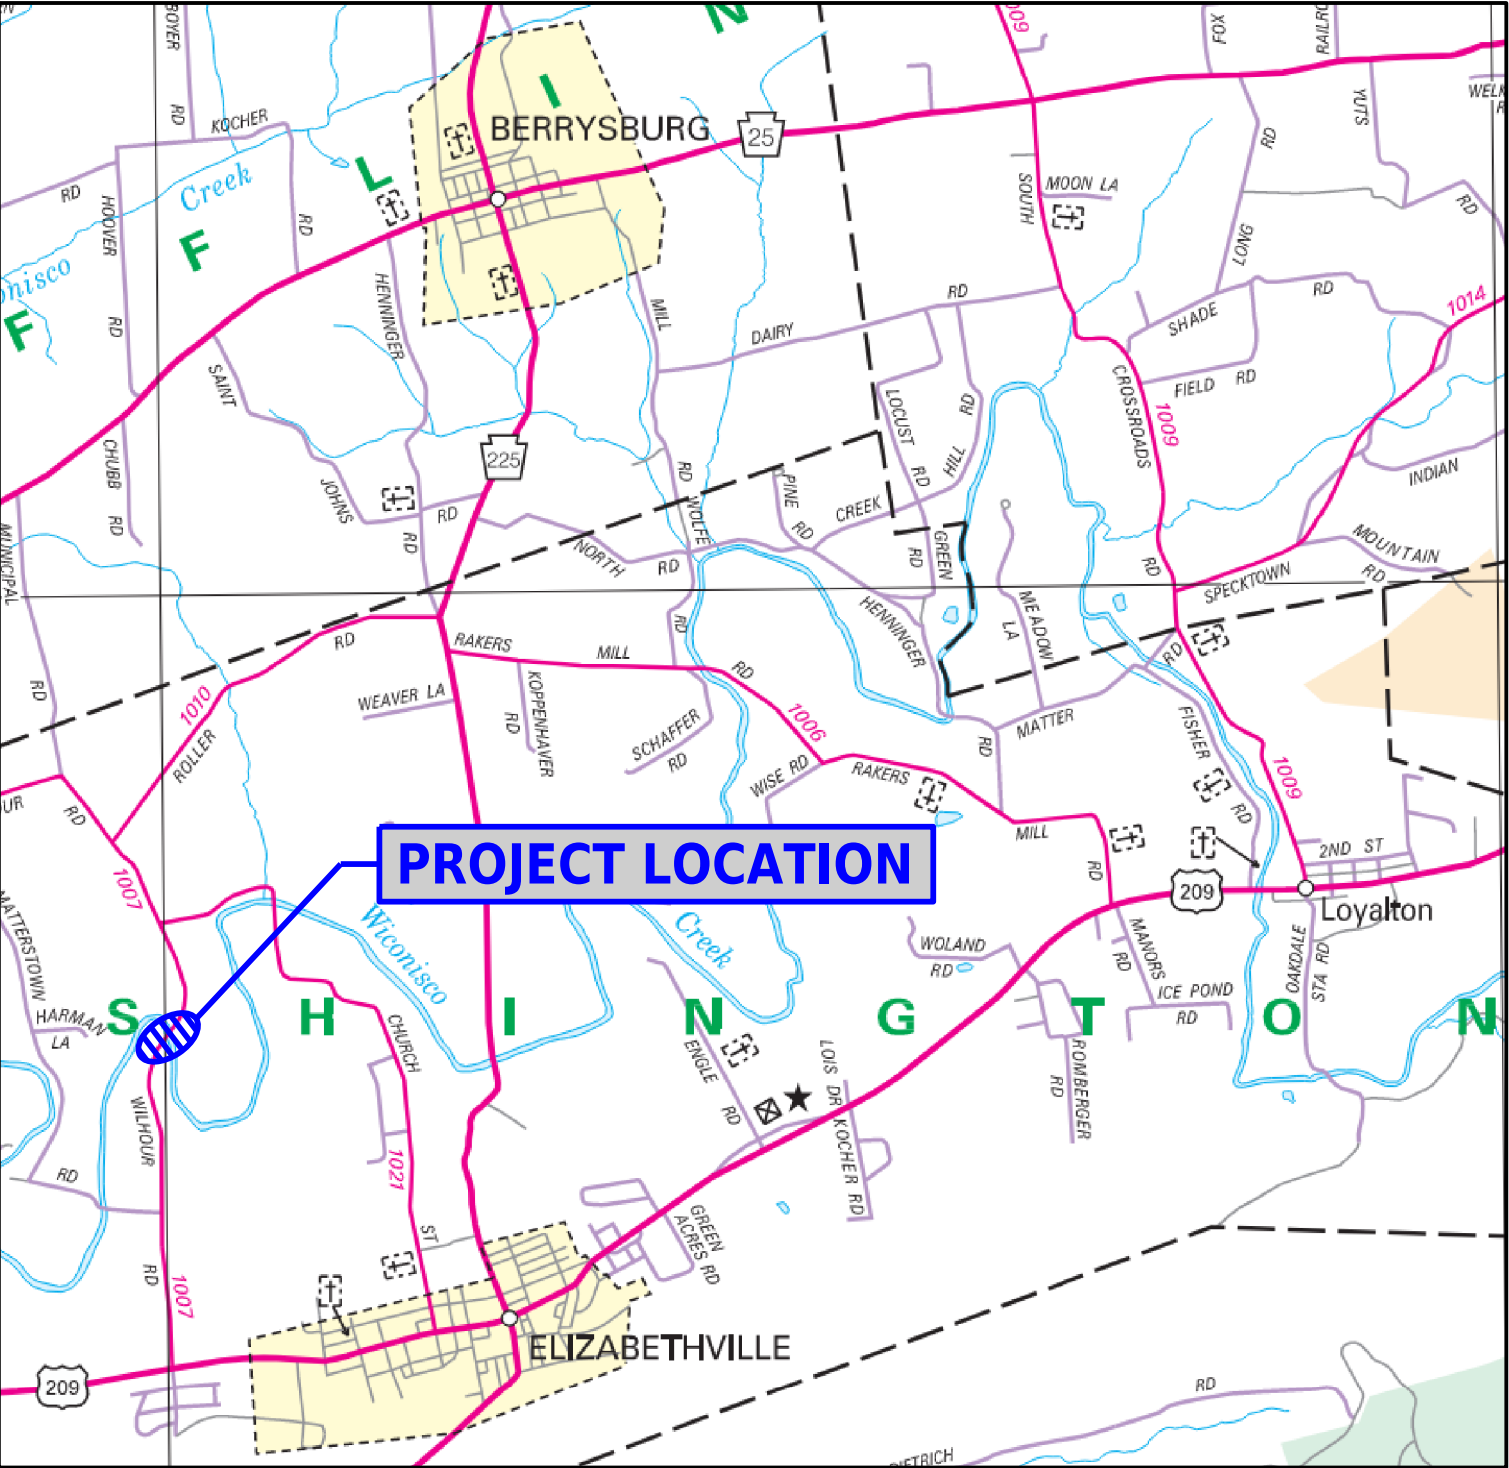

PROJECT TIMELINE

Milestones	Date (Anticipated)
PRELIMINARY DESIGN	Spring 2025
FINAL DESIGN	Summer 2025 - Summer 2026
BID OPENING	September 2026
CONSTRUCTION	Fall 2026 - Spring 2027

TYPICAL SECTION

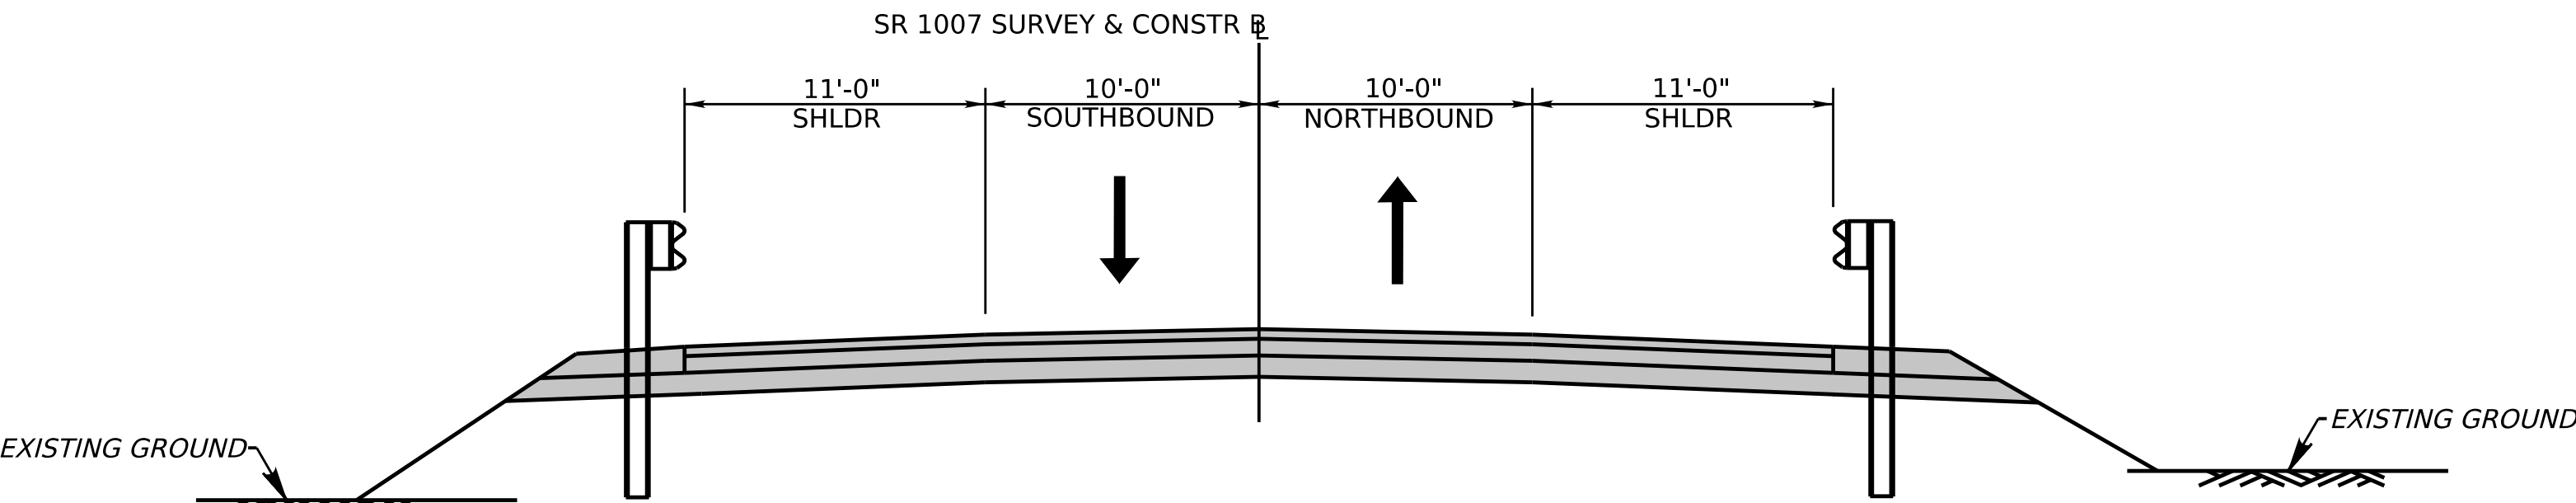

CONTACT INFORMATION

Mr. Pharon E. Bertsch, P.E. | Sr. Project Manager
PA Department of Transportation
Engineering District 8-0
2140 Herr Street
Harrisburg, PA 17103
Phone: (717) 705-6209
Email: pbertsch@pa.gov

Mr. Dave Thompson | District Press Officer
PA Department of Transportation
Engineering District 8-0
2140 Herr Street
Harrisburg, PA 17103
Phone: (717) 418-5018
Email: dmthompson@pa.gov