

PLOTTED: 19-AUG-2025 12:54

OPERATOR: daworth  
FILE NAME: c:\pwworking\irord\cwopa\_daworth\0248804\300021510\_TYP.dgn

DISTRICT	COUNTY	ROUTE	SECTION	SHEET		
12	GREENE	0019	S10	3 OF 20		
FRANKLIN TOWNSHIP						
REV NO	REVISIONS			DATE	BY	APPD

LEGEND

- ①

SUPERPAVE ASPHALT MIXTURE DESIGN, WEARING COURSE, PG 64E-22, 3 TO < 10 MILLION ESALS, 9.5 MM MIX, 1½" DEPTH, SRL-H
- ②

BITUMINOUS TACK COAT (NTT/CNTT)
- ③

ASPHALT PAVING FABRIC
- ④

SUPERPAVE ASPHALT MIXTURE DESIGN, WEARING COURSE (LEVELING), PG 64E-22, 3 TO < 10 MILLION ESALS, 9.5 MM MIX, SRL-L (TON)
- ⑤

SUPERPAVE ASPHALT MIXTURE DESIGN, BINDER COURSE, PG 64E-22, 3 TO < 10 MILLION ESALS, 19.0 MM MIX, 4½" DEPTH
- ⑥

PLAIN CEMENT CONCRETE PAVEMENT, 9" DEPTH
- ⑦


ASPHALT TREATED PERMEABLE BASE COURSE, 4" DEPTH
- OR

CEMENT TREATED PERMEABLE BASE COURSE, 4" DEPTH
- ⑧


SUBBASE 4" DEPTH (NO. 2A)
- .....

SEEDING AND SOIL SUPPLEMENTS - FORMULA B RESIDENTIAL MIX, INCLUDING MULCH
- OR

FORMULA D- CONSERVATION MIX SEEDING
- ASPHALT PAVING FABRIC
- \* CONSIDER ADDITIONAL DEPTH OF PLAIN CEMENT CONCRETE CURB INCIDENTAL TO ITEM NO. 0630-0041

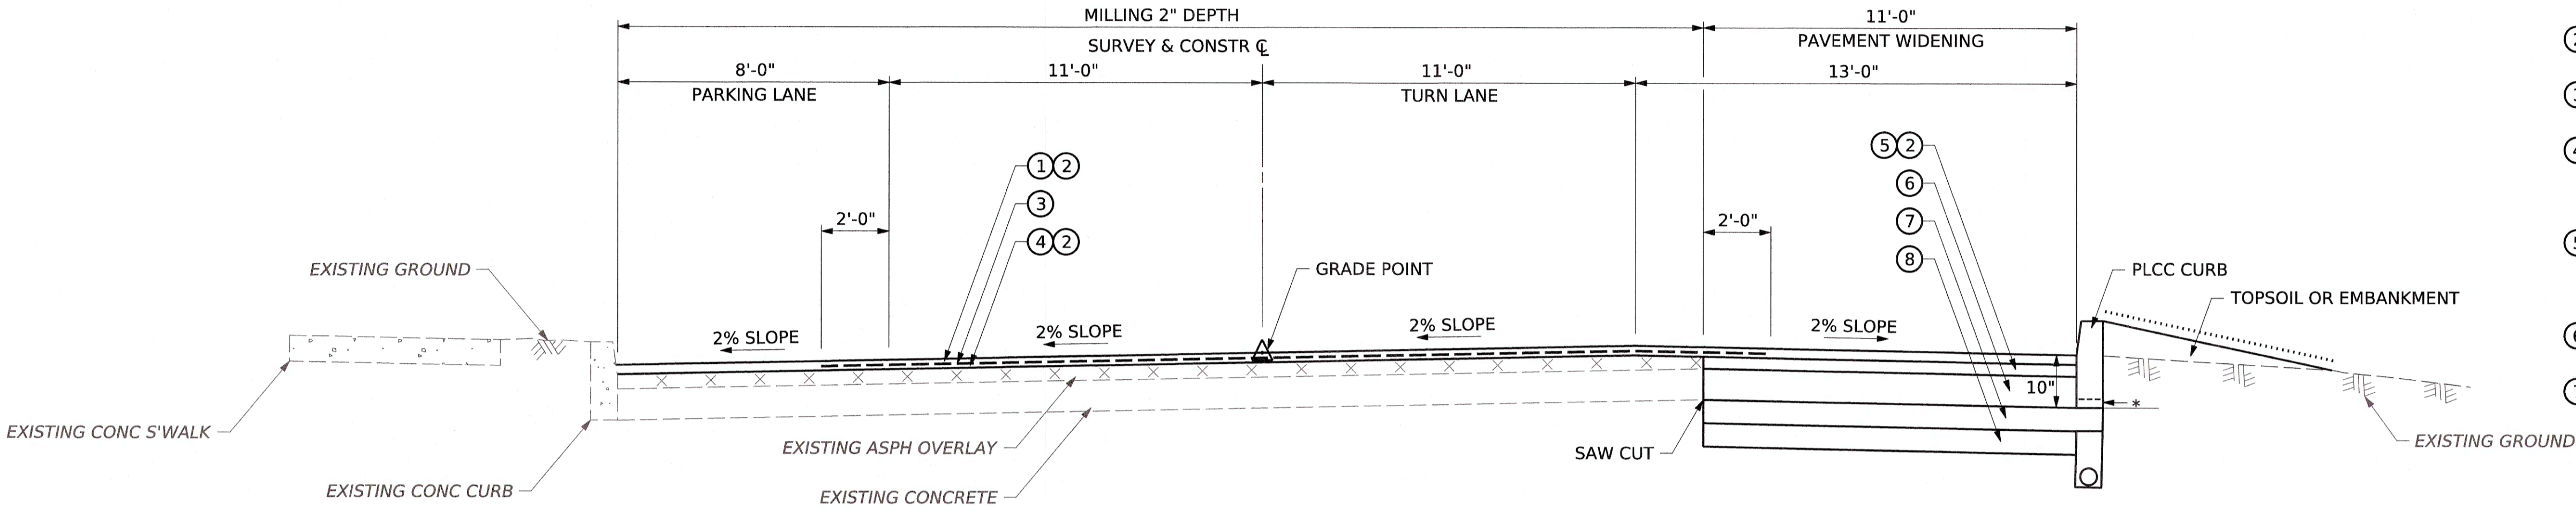

TYPICAL TWO-WAY CENTER  
LEFT TURN LANE SECTION

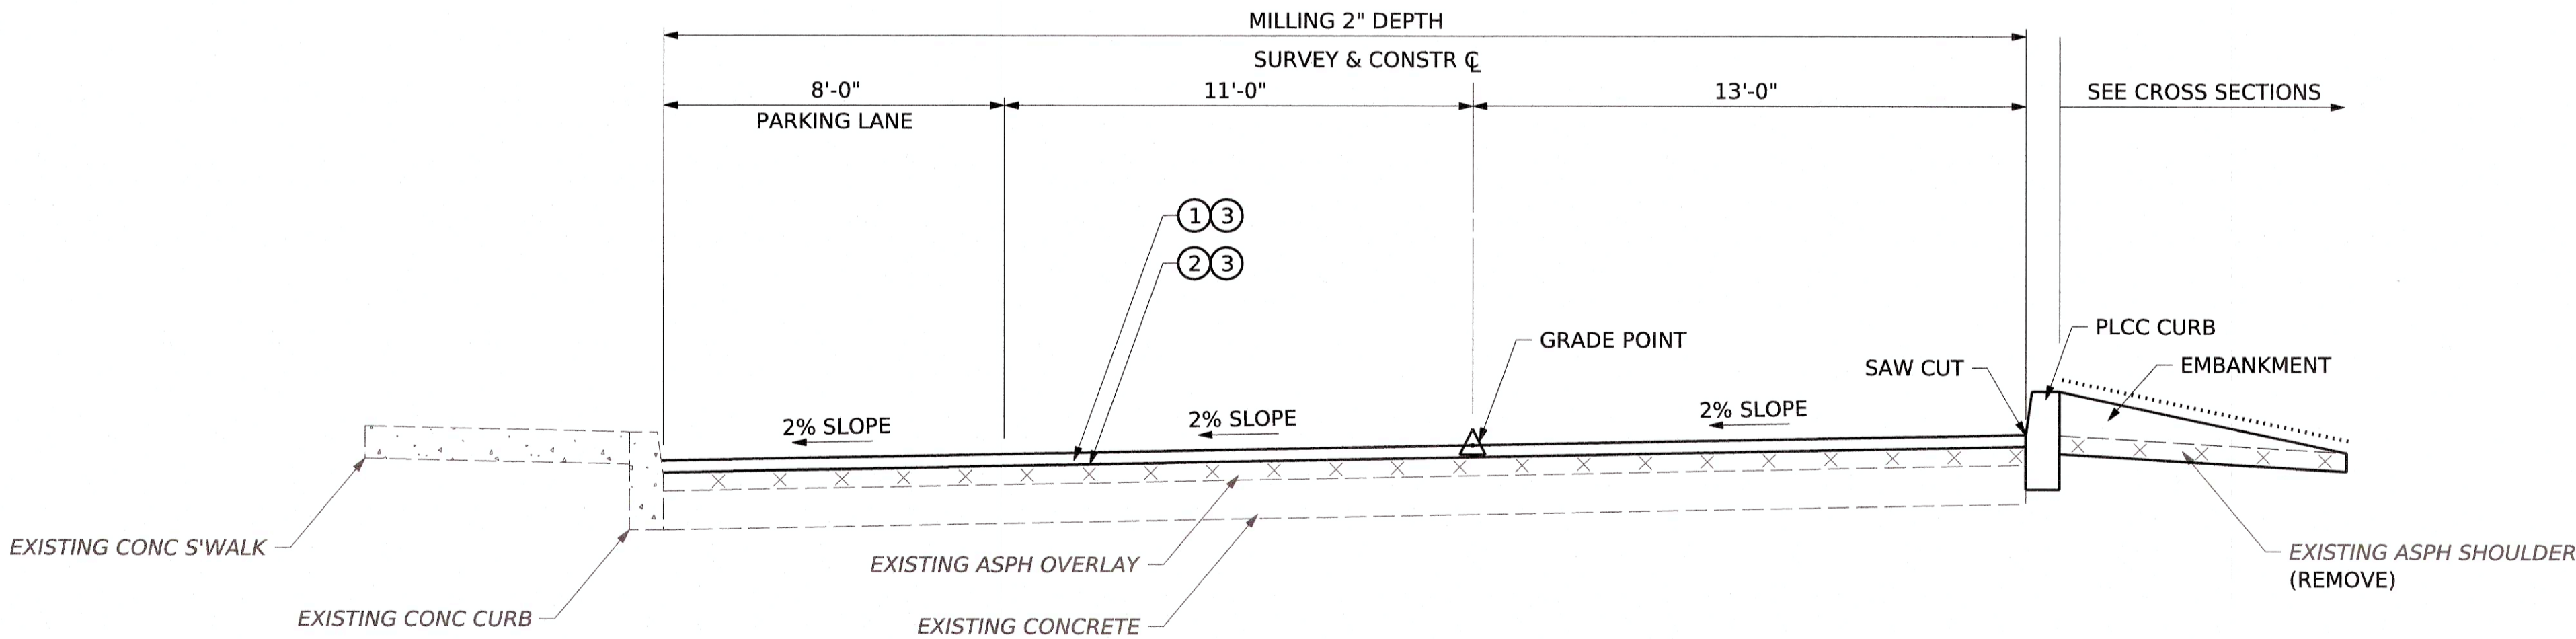

TYPICAL CURB SECTION  
STA. 70+75 TO 75+85

UNOFFICIAL  
PRELIMINARY STUDY

DISTRICT	COUNTY	ROUTE	SECTION	SHEET		
12	GREENE	0019	S10	4	OF 20	
REV NO	REVISIONS			DATE	BY	APPD

LEGEND

- ①

SUPERPAVE ASPHALT MIXTURE DESIGN, WMA WEARING COURSE, RPS, PG 64-22, 3 TO < 10 MILLION ESALS, 9.5 MM MIX, 1 1/2" DEPTH, SRL-H
- ②


SUPERPAVE ASPHALT MIXTURE DESIGN, WMA WEARING COURSE (LEVELING), PG 64-22, 3 TO < 10 MILLION ESALS, 9.5 MM MIX, SRL-L
- ③

BITUMINOUS TACK COAT (NTT/CNTT)
- .....

SEEDING AND SOIL SUPPLEMENTS - FORMULA B  
RESIDENTIAL MIX, INCLUDING MULCH

OR

FORMULA D- CONSERVATION MIX SEEDING

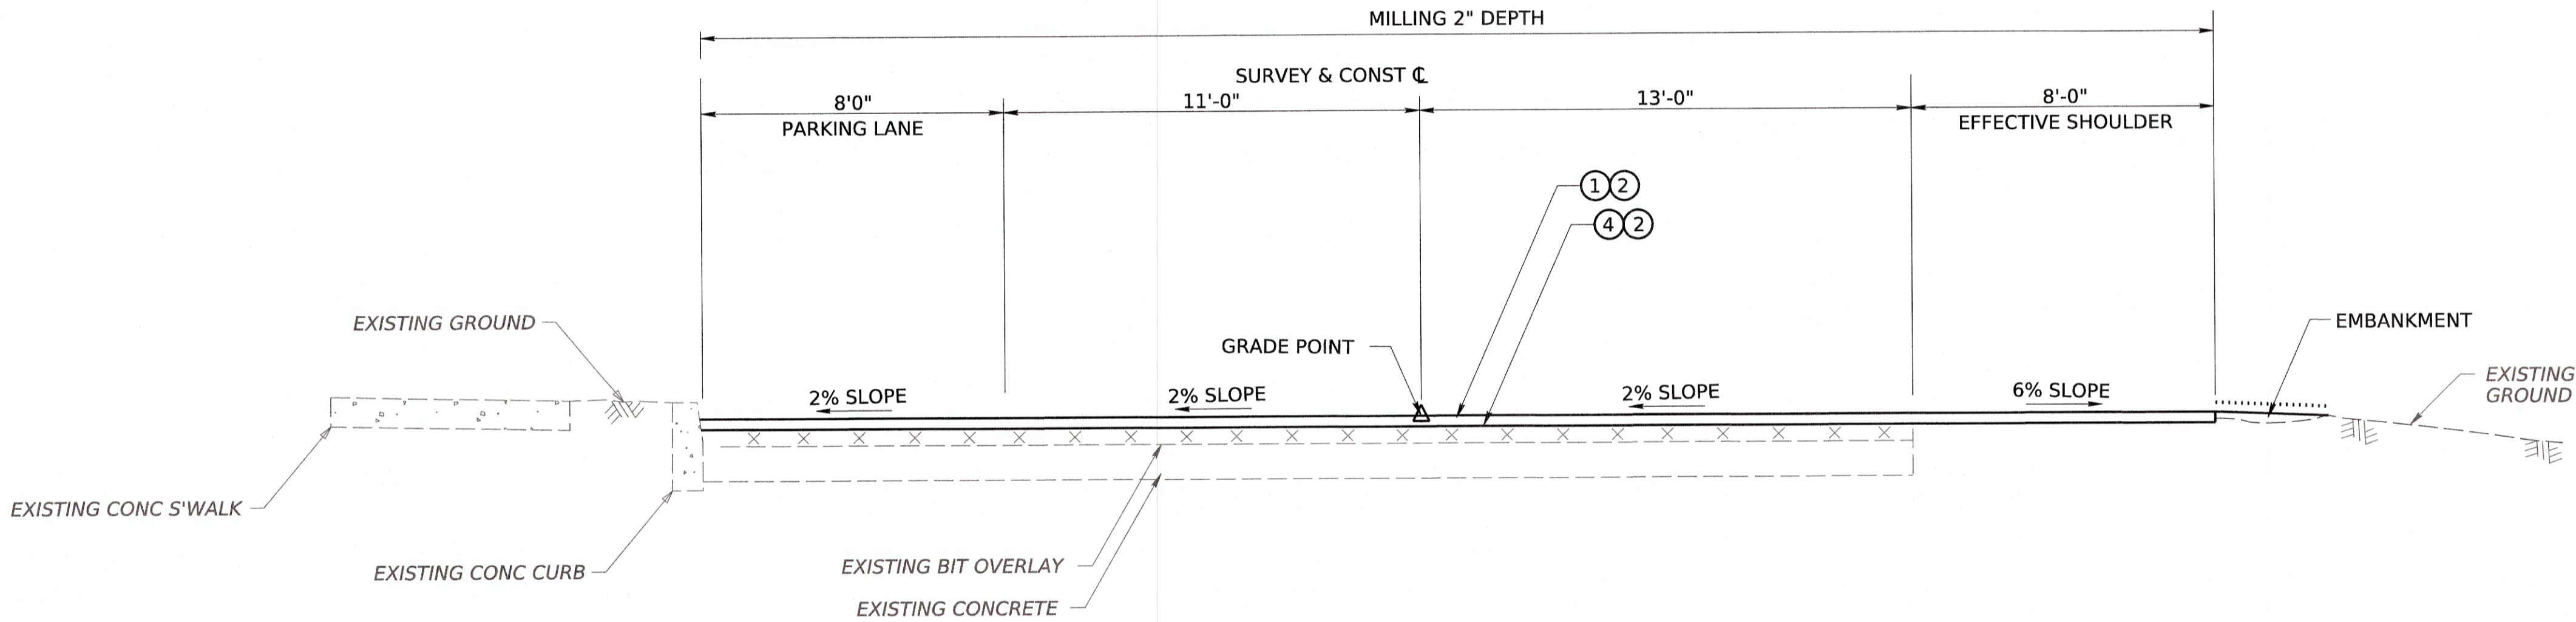

TYPICAL SHOULDER SECTION

UNOFFICIAL  
PRELIMINARY STUDY