

# **SHEEPSKIN LCSI STL**

DISTRICT 12



Pennsylvania  
Department of Transportation


# PROJECT INTRODUCTION

- The purpose of this presentation:
  - Introduce the project
  - Gather feedback
- The project purpose and need:
  - This project is meant to improve the safety of the existing Sheepskin Trail crossings on various roadways within South Union Township, Fayette County.
  - This will be accomplished by installing actively flashing combined bicycle/pedestrian signs at both roadway approaches of the trail crossing to alert roadway users of the upcoming trail crossing. Bicycle/pedestrian ahead signs will also be placed at locations where they are currently missing.
- Project location maps can be found on the project website.
- Work will be completed during the day.


# PROJECT IMPROVEMENTS

- Install flashing trail crossing bicycle/pedestrian signs.
- Install bicycle/pedestrian ahead signs.


# PROJECT IMPROVEMENTS

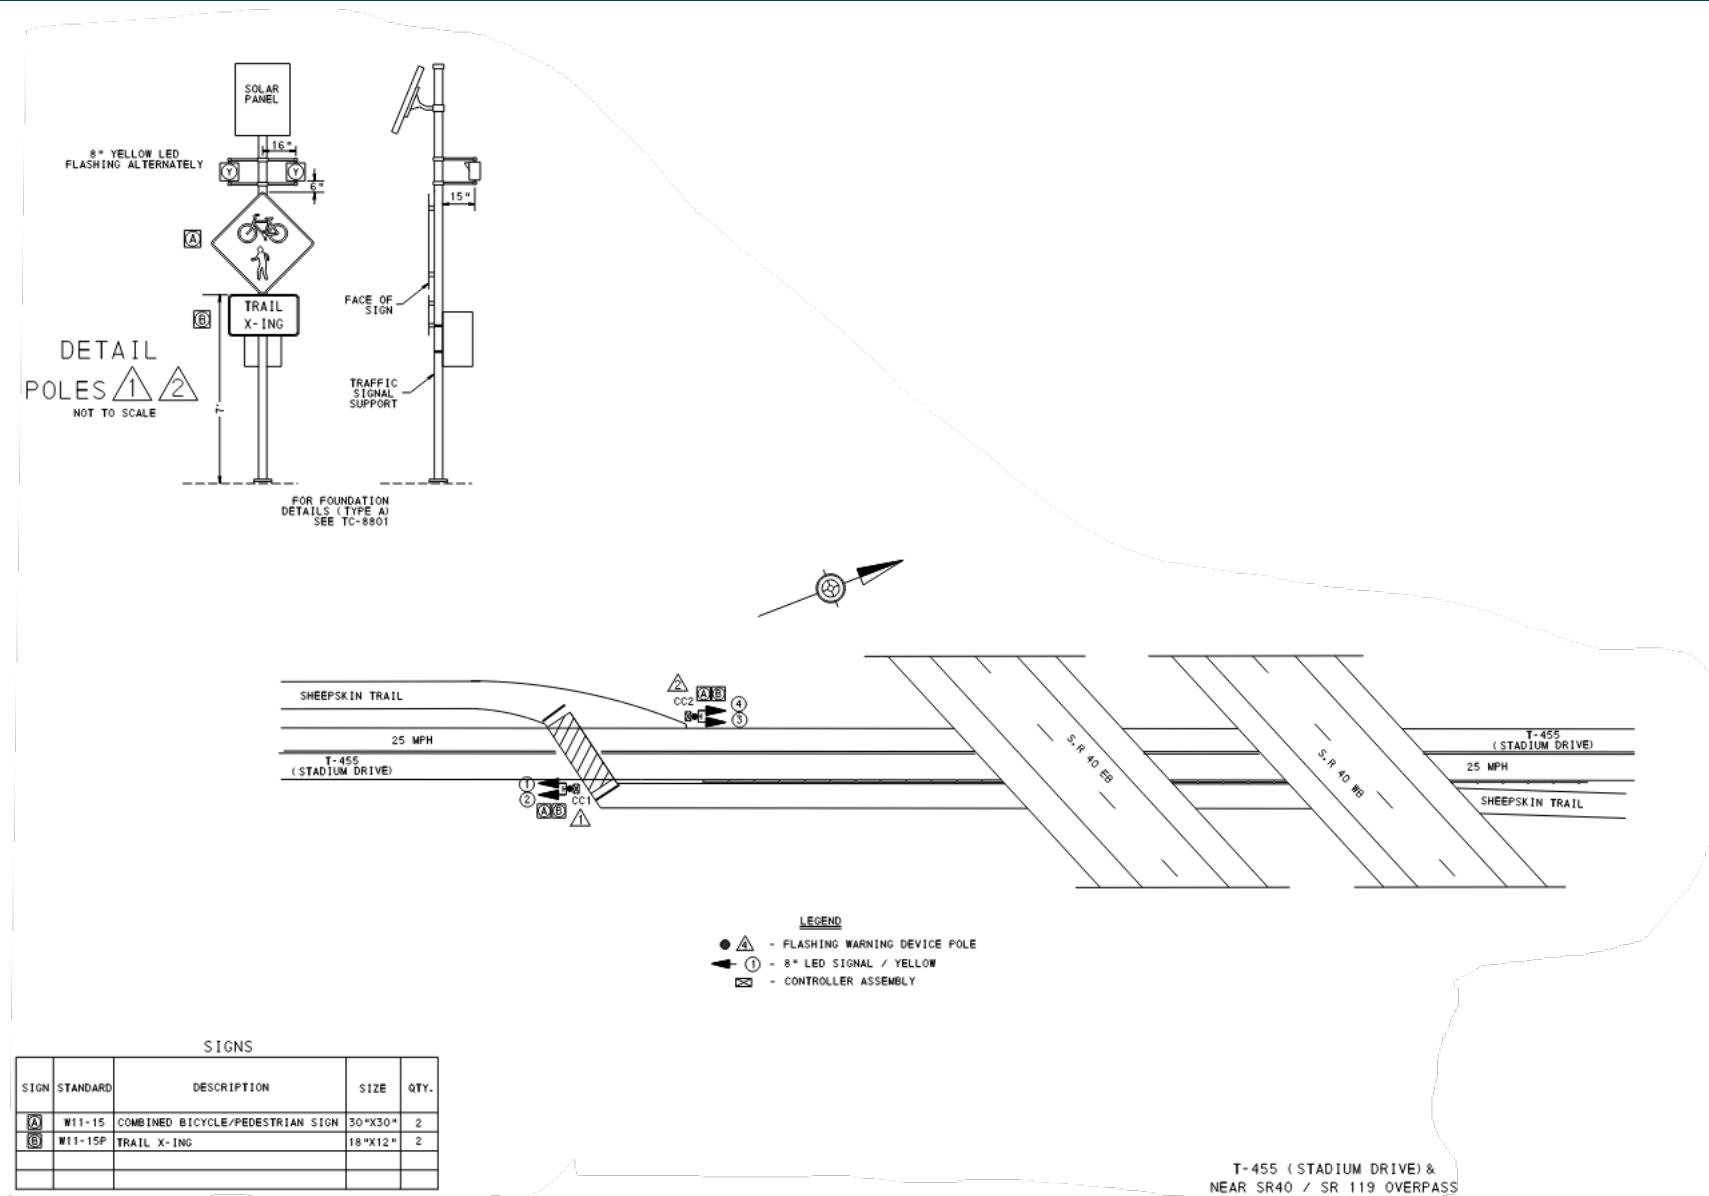


# PROJECT IMPROVEMENTS

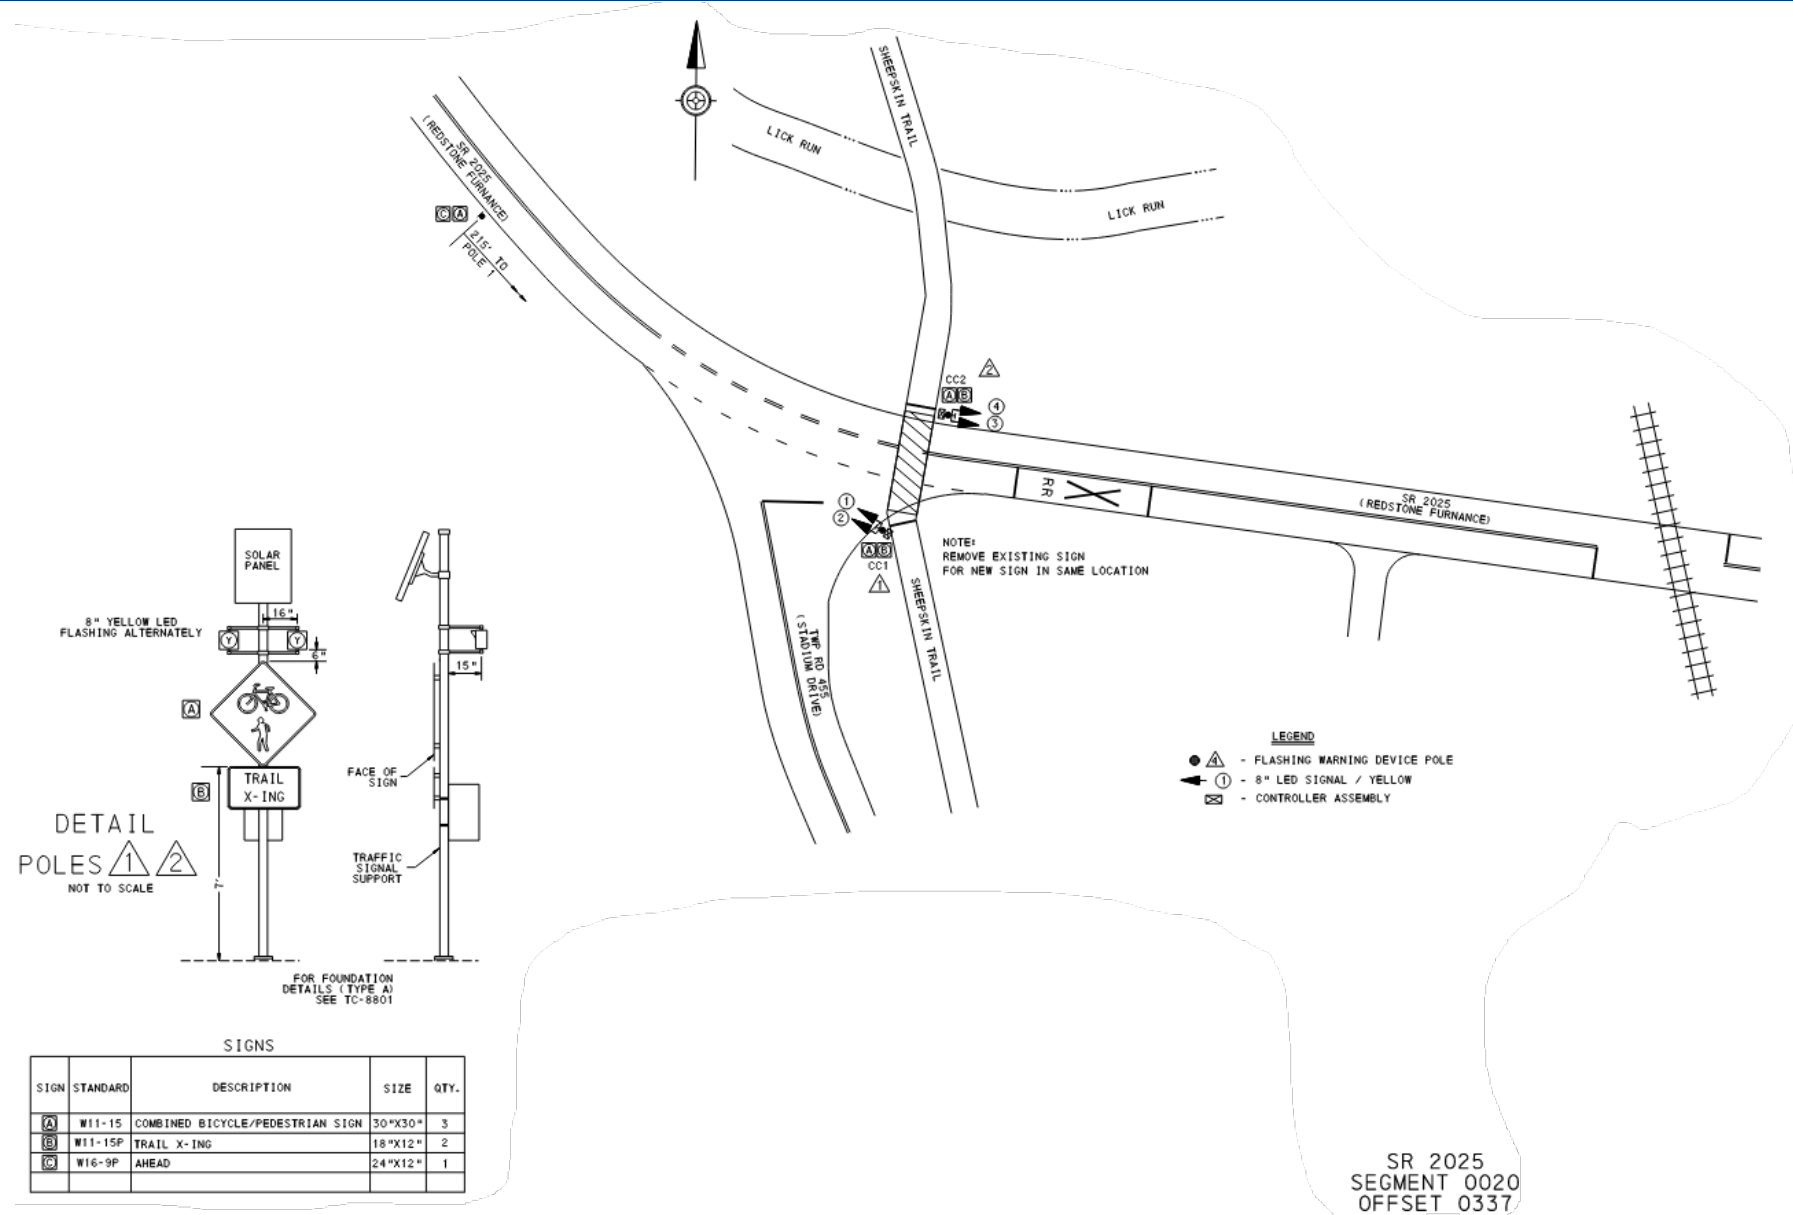

# PROJECT IMPROVEMENTS

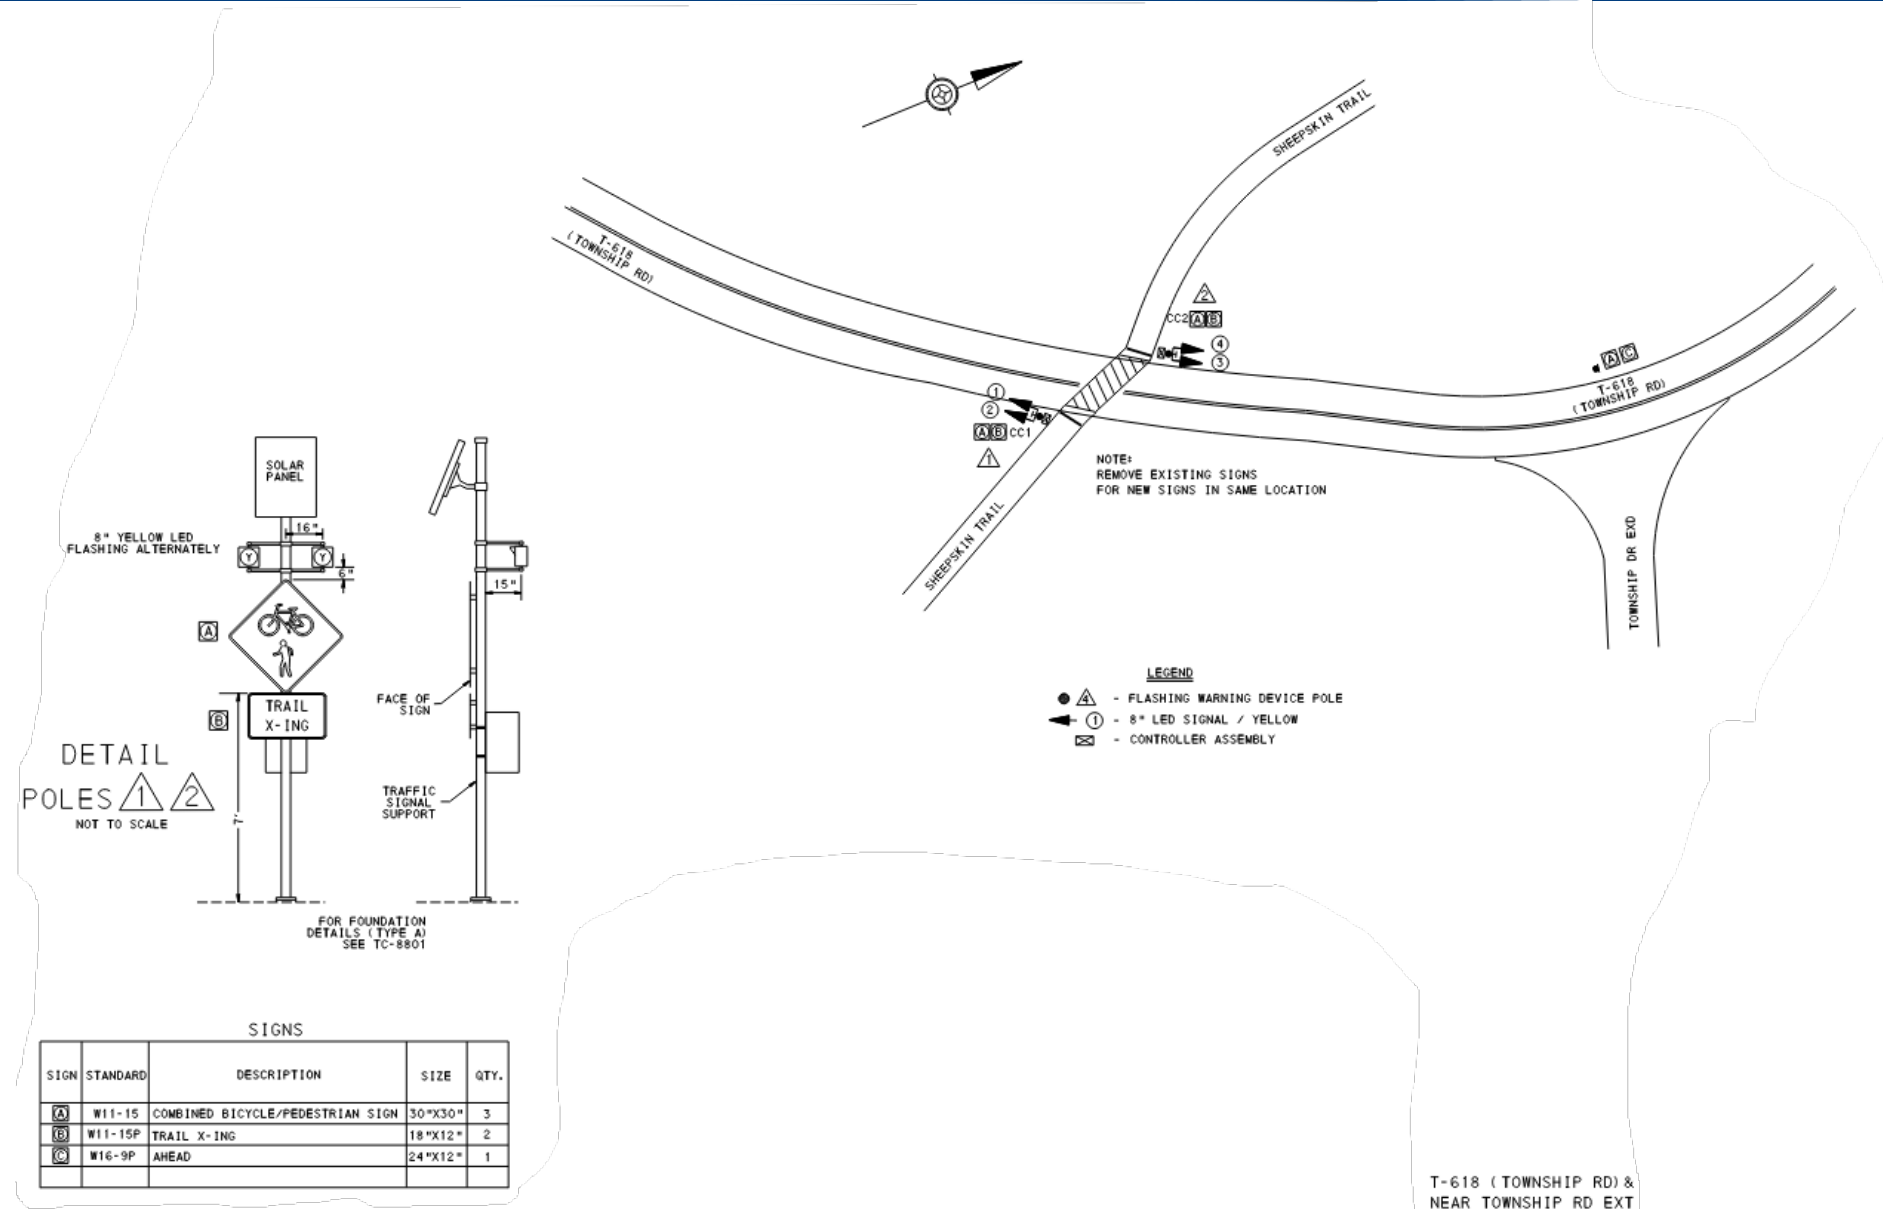

# PROJECT IMPROVEMENTS

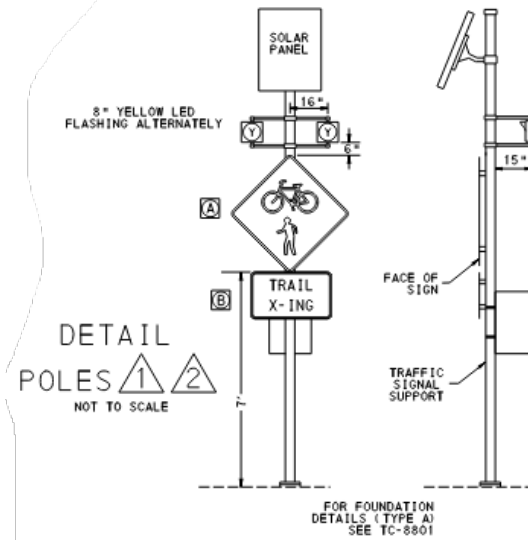


DETAIL  
POLES 1 2  
NOT TO SCALE

FOR FOUNDATION  
DETAILS (TYPE A)  
SEE TC-8801

## SIGNS

SIGN	STANDARD	DESCRIPTION	SIZE	QTY.
A	W11-15	COMBINED BICYCLE/PEDESTRIAN SIGN	30"X30"	3
B	W11-15P	TRAIL X-ING	18"X12"	2
C	W16-9P	AHEAD	24"X12"	1

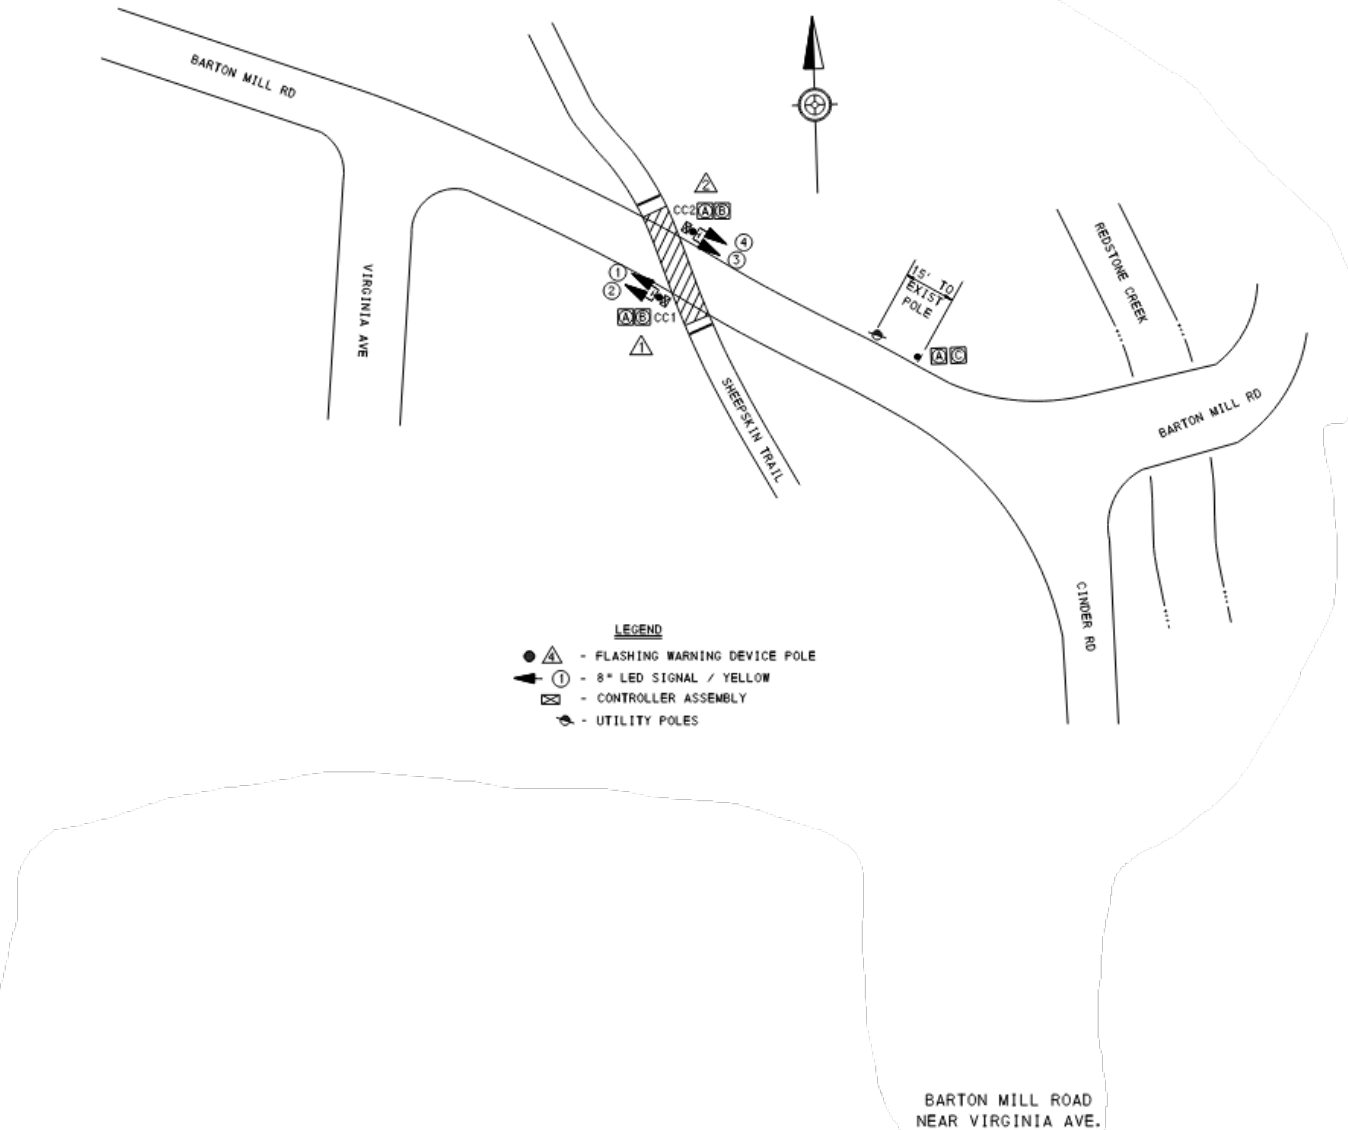

# PROJECT SCHEDULE

- Final Design: Spring 2026.
- Construction: Summer 2026.



# CONTACT INFORMATION

PennDOT Engineering District 12-0

Attention: Brandon J. Kalp, P.E.,  
Consultant Project Manager  
825 N. Gallatin Ave. Ext.  
Uniontown, PA 15401-2105

Phone: 724-237-6145

Email: [c-bkalp@pa.gov](mailto:c-bkalp@pa.gov)

# FOLLOW PENNDOT



[www.pa.gov/penndot](http://www.pa.gov/penndot)



[www.pa.gov/dmv](http://www.pa.gov/dmv)



PennsylvaniaDepartmentofTransportation



PennDOTNews



PennsylvaniaDOT



PennDOTSec



/company/PennDOT



PennDOTSec



PennsylvaniaDOT



Pennsylvania  
Department of Transportation