



S.R. 0081 over West Foothills Drive Bridge Replacement - CONSTRUCTION DETOUR

West Foothills Drive Short-term & Long-term Detour - 3.9 miles

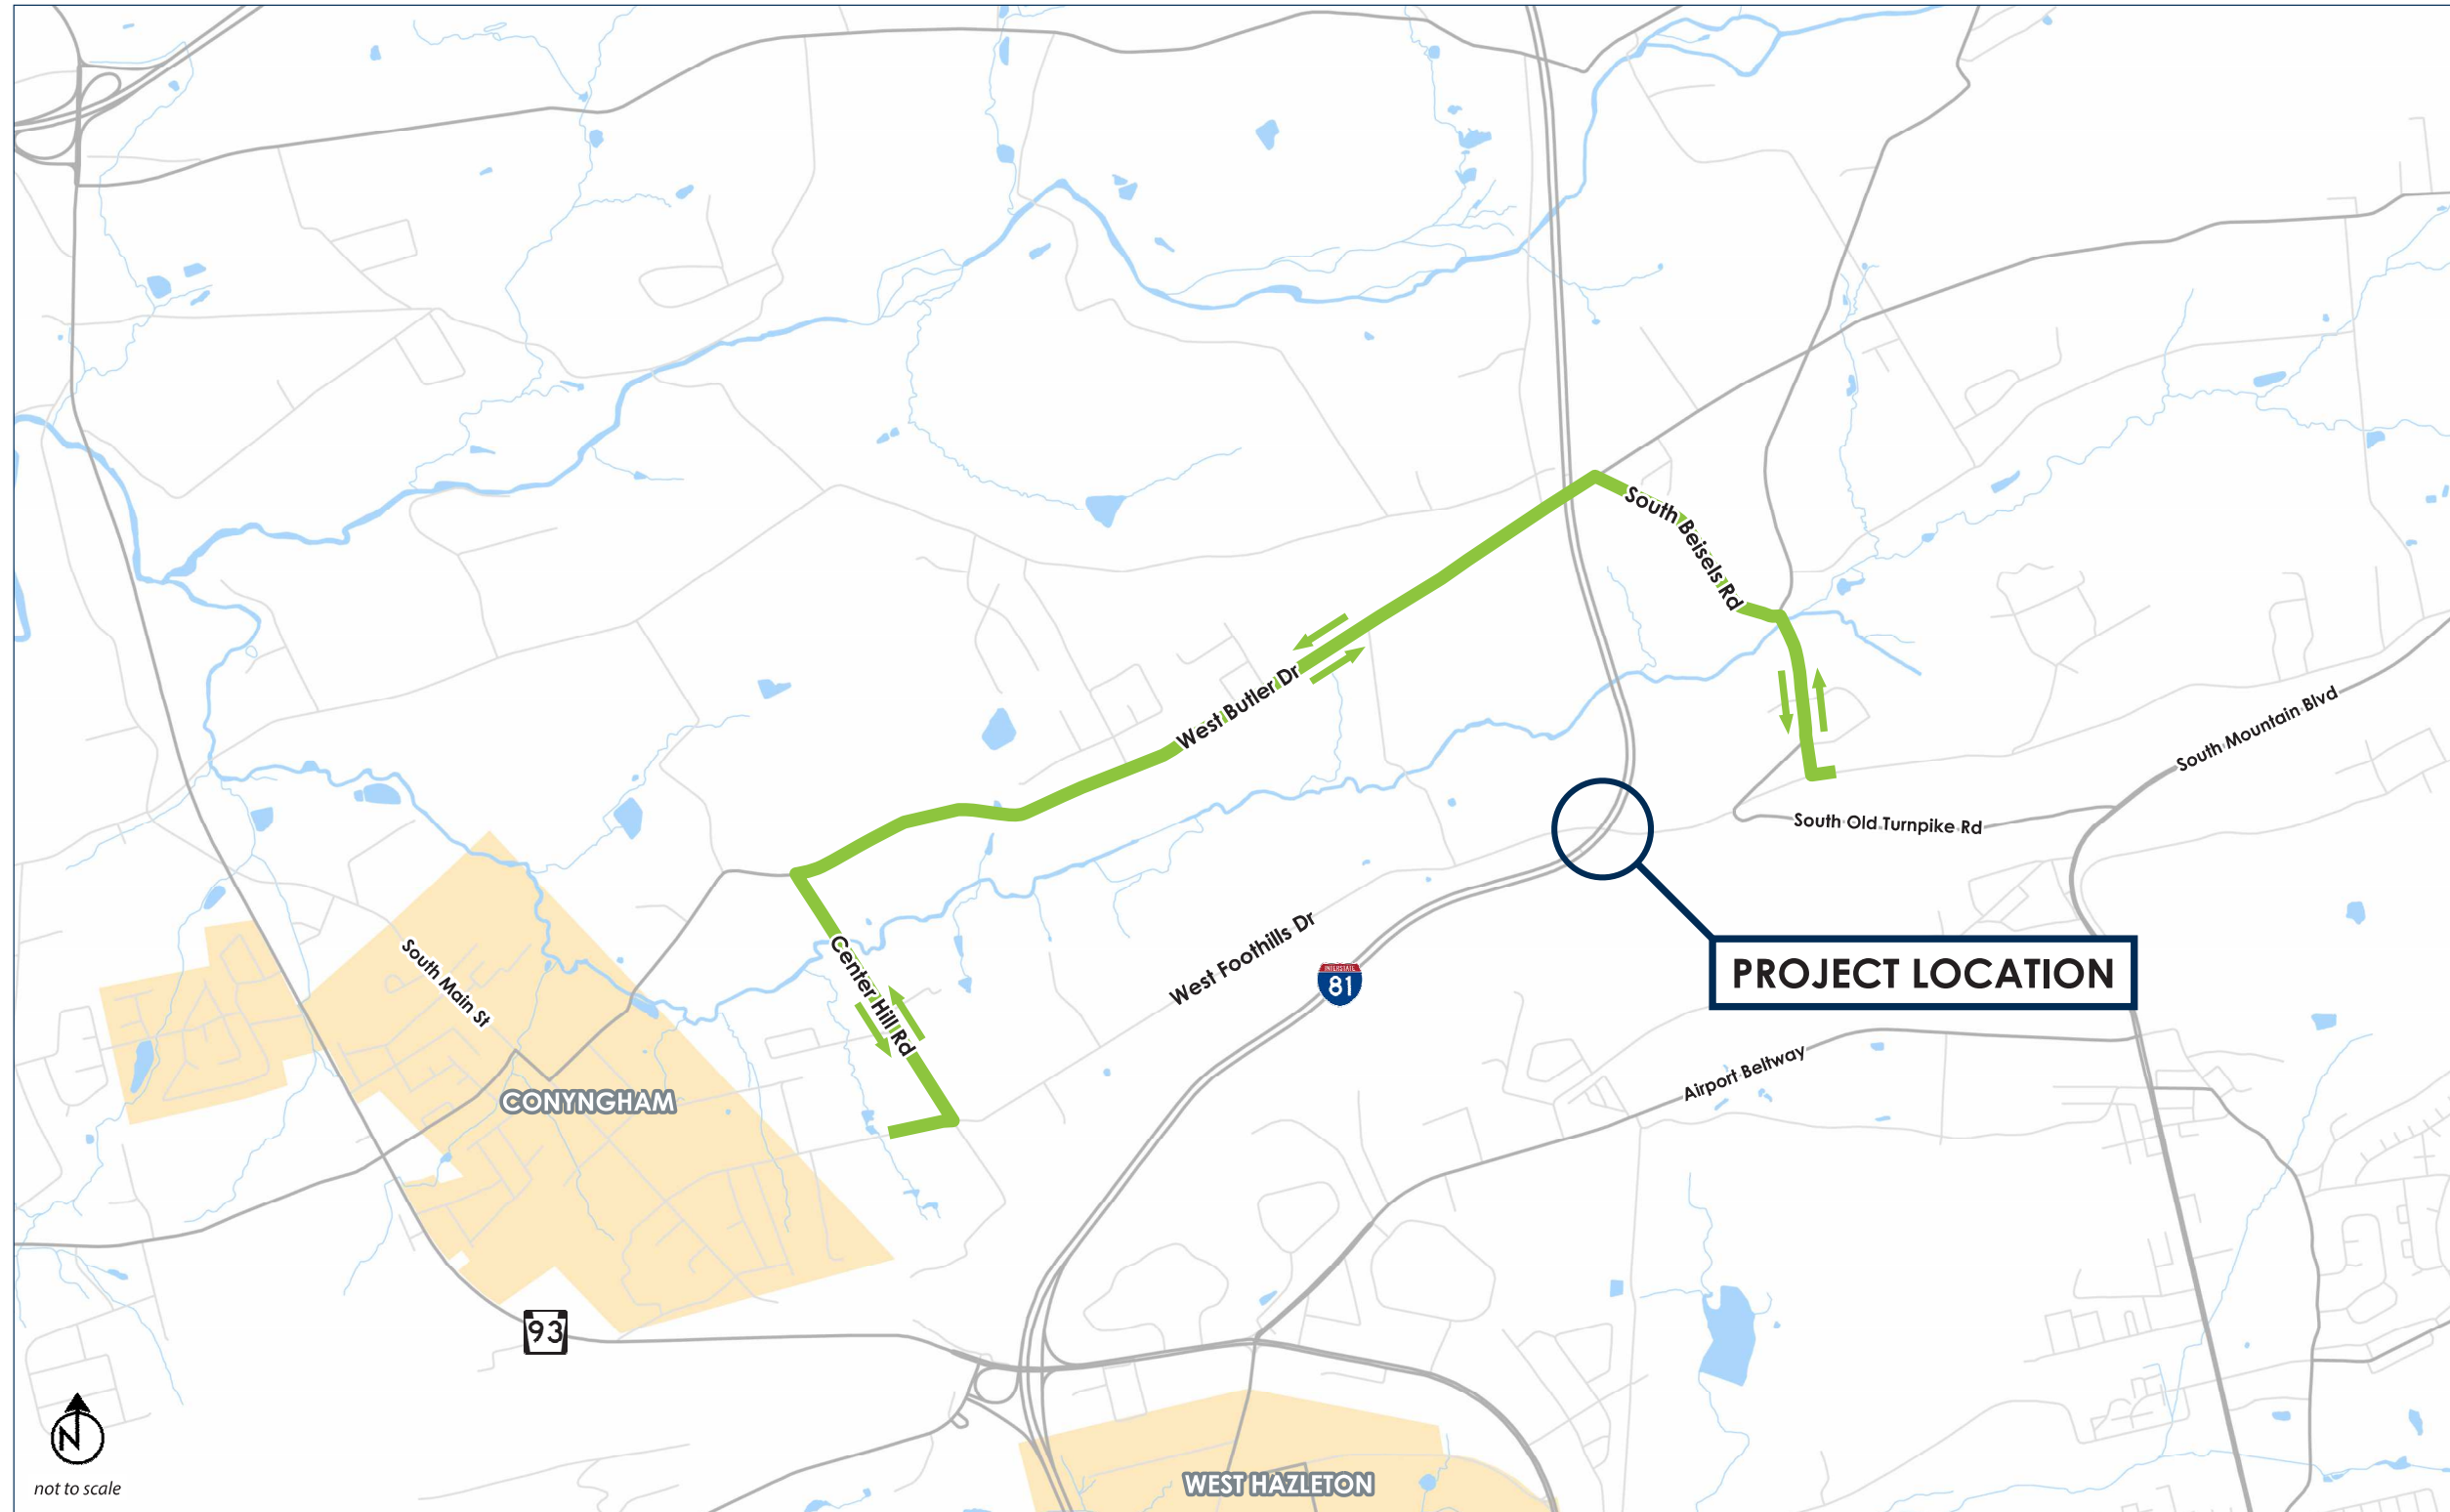


S.R. 0081 over West Foothills Drive Bridge Replacement - PRELIMINARY BRIDGE TYPICAL SECTION and ELEVATION

TYPICAL SECTION VIEW

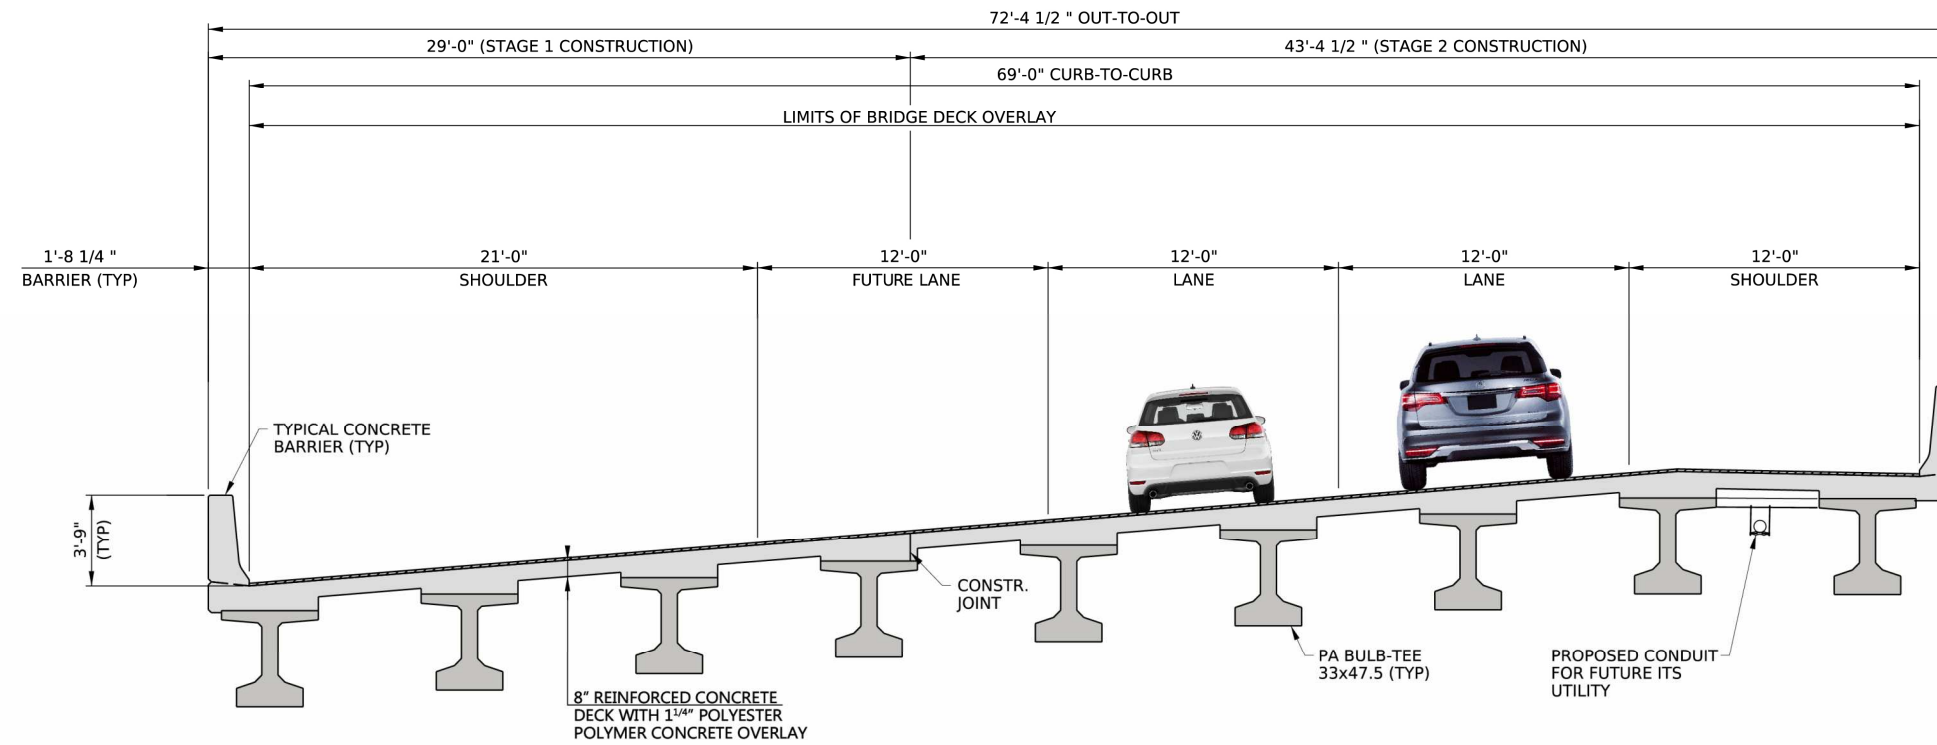

ELEVATION VIEW

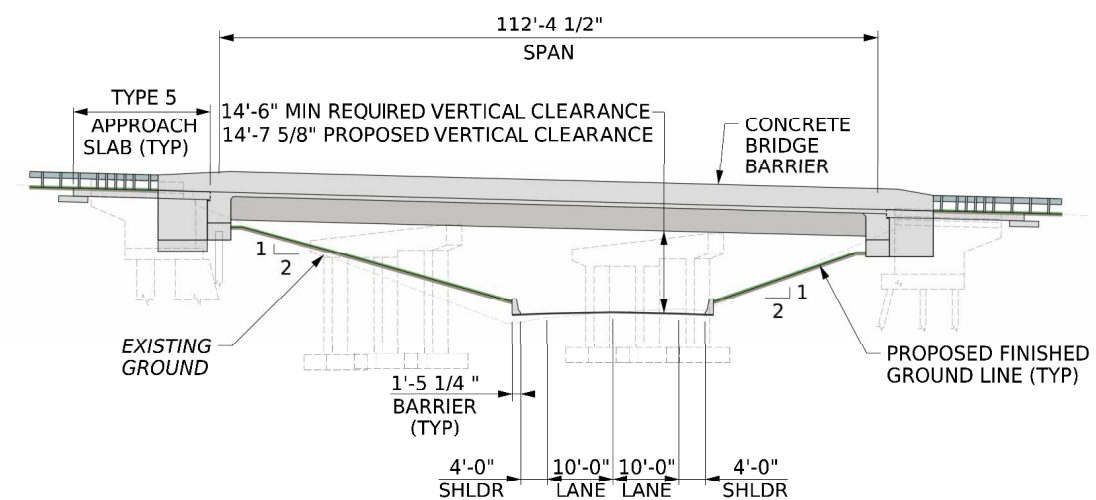

S.R. 0081 over West Foothills Drive Bridge Replacement - ROADWAY PLAN

