


**SCOPE OF WORK:**

1. PROVIDE A NEW CONCRETE DECK OVERLAY
2. MILL AND OVERLAY APPROACH ASPHALT
3. REPAIR AND REPLACE PORTIONS OF THE SIDEWALK
4. REPAIR DAMAGED SIDEWALK RAILING
5. PROVIDE PROTECTIVE COATING TO THE EXTERIOR BRIDGE BEAMS
6. REMOVE SEDIMENT ISLAND
7. PLACE SHALLOW ROCK CHANNELING TO PREVENT SCOUR AND IMPROVE STREAM FLOW

**SR 0347 (LACKAWANNA AVE) OVER LACKAWANNA RIVER  
LACKAWANNA COUNTY**

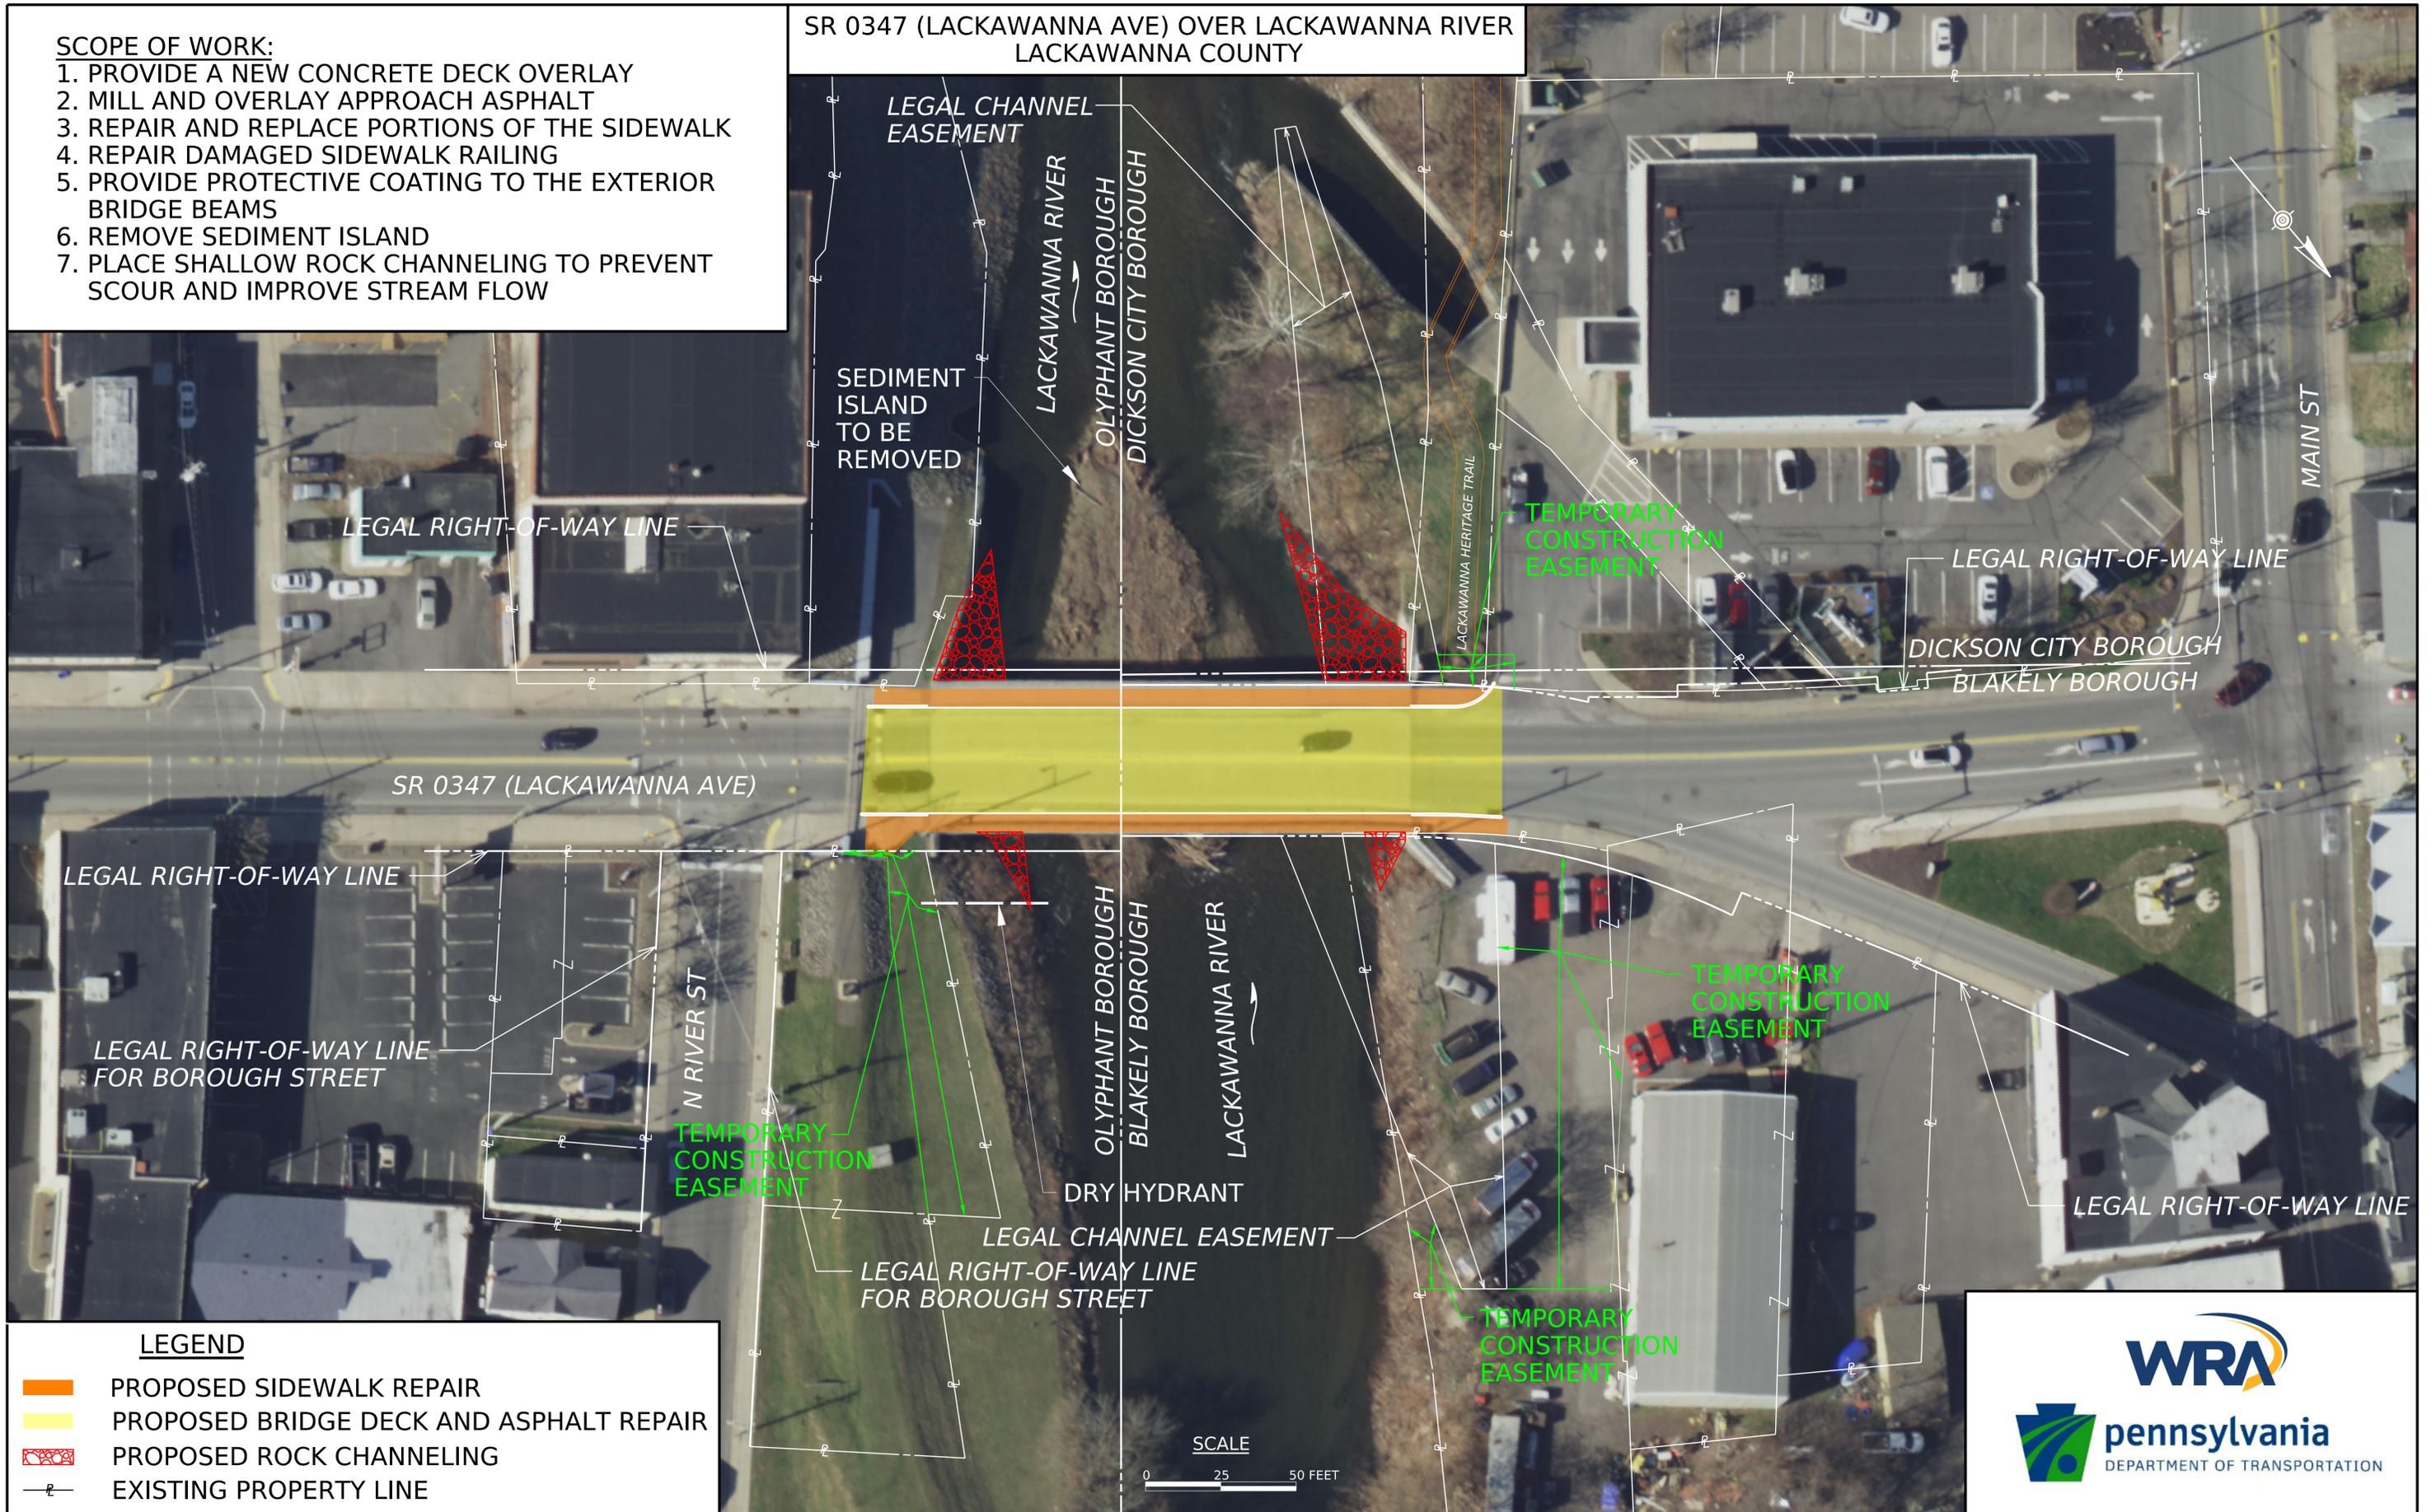

**LEGEND**

- PROPOSED SIDEWALK REPAIR
- PROPOSED BRIDGE DECK AND ASPHALT REPAIR
- PROPOSED ROCK CHANNELING
- EXISTING PROPERTY LINE

