

**SR 3017 (BRIDGE STREET)
OVER LACKAWANNA RIVER
OLD FORGE, LACKAWANNA COUNTY
BRIDGE REHABILITATION PROJECT**



THE PENNSYLVANIA DEPARTMENT OF TRANSPORTATION IS IN THE PRELIMINARY ENGINEERING PHASE FOR THE REHABILITATION OF A BRIDGE STRUCTURE ALONG STATE ROUTE 3017 (BRIDGE STREET) SPANNING OVER LACKAWANNA RIVER.

PENNDOT BRIDGE INSPECTIONS HAVE REVEALED THAT THE EXISTING BRIDGE IS IN SATISFACTORY CONDITION. BRIDGE SUPERSTRUCTURE REPAIRS, BRIDGE PAINTING, ABUTMENT REPAIRS AND SAFETY IMPROVEMENTS ARE PROPOSED.


CONSTRUCTION IS ANTICIPATED TO BEGIN IN EARLY 2024 AND WILL TAKE APPROXIMATELY 12 MONTHS TO COMPLETE.

BRIDGE STREET WILL BE CLOSED TO ALL VEHICULAR TRAFFIC AT THE PROJECT LOCATION DURING CONSTRUCTION. HOWEVER, THE SITE WILL REMAIN OPEN TO PEDESTRIANS. ACCESS TO ALL RESIDENTIAL PROPERTIES AND BUSINESSES WILL BE MAINTANED.

A DETOUR WILL BE POSTED DURING CONSTRUCTION. THE TRUCK DETOUR WILL UTILIZE LONESOME ROAD, MAIN STREET, N. THIRD STREET, MOOSIC ROAD, AND S. MAIN STREET. THIS POSTED DETOUR IS APPROXIMATELY 3.1 MILES IN LENGTH. THE PASSENGER VEHICLE DETOUR WILL UTILIZE LONESOME ROAD AND S. MAIN STREET. THIS POSTED DETOUR IS APPROXIMATELY 0.6 MILES IN LENGTH.

IF YOU HAVE ANY QUESTIONS ABOUT THIS PROJECT, PLEASE CONTACT:


**AMY M. LOLLI
PENNDOT PROJECT MANAGER
PENNSYLVANIA DEPARTMENT OF TRANSPORTATION, DISTRICT 4-0
PHONE: 570-614-2958
EMAIL: AMLOLLI@PA.GOV**

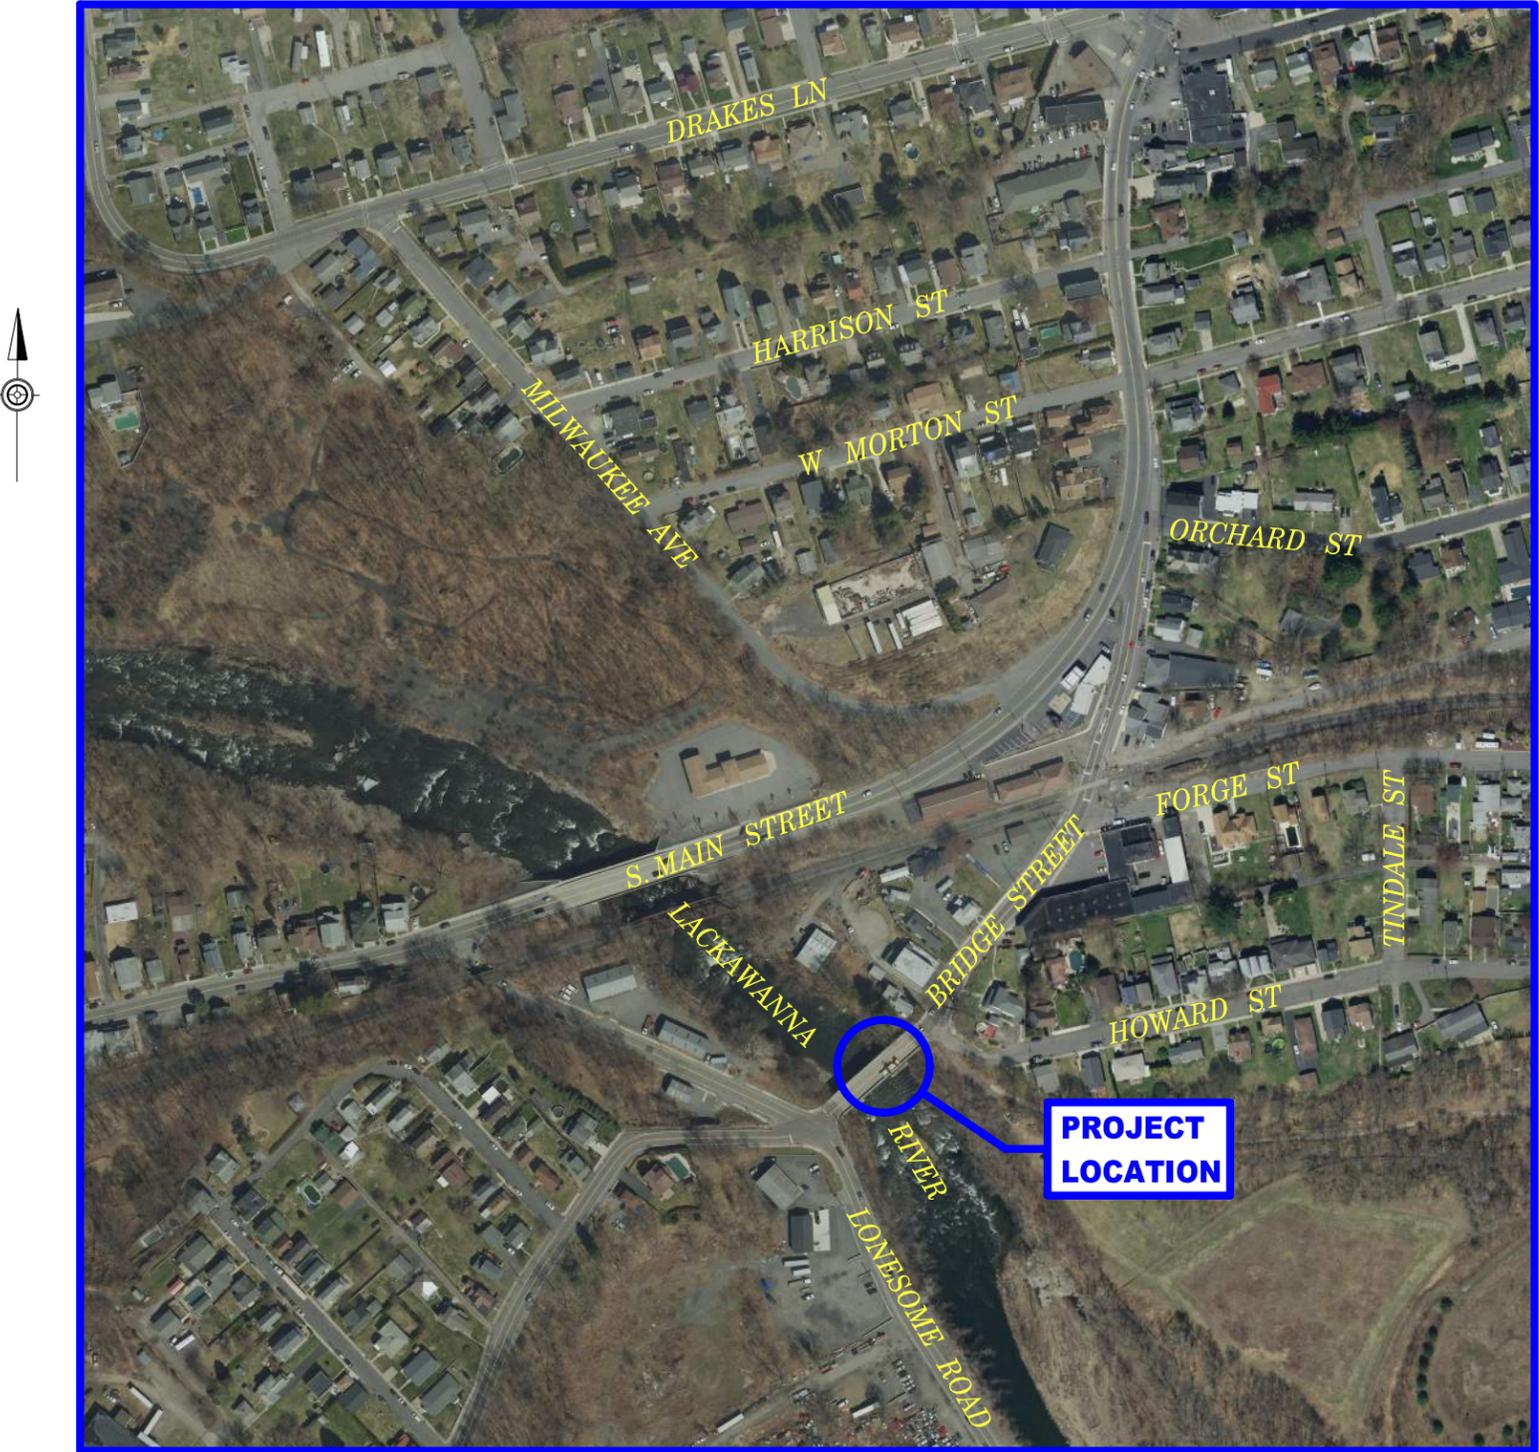

PROJECT LOCATION MAP
NOT TO SCALE

LEGEND

 **PROJECT LOCATION**

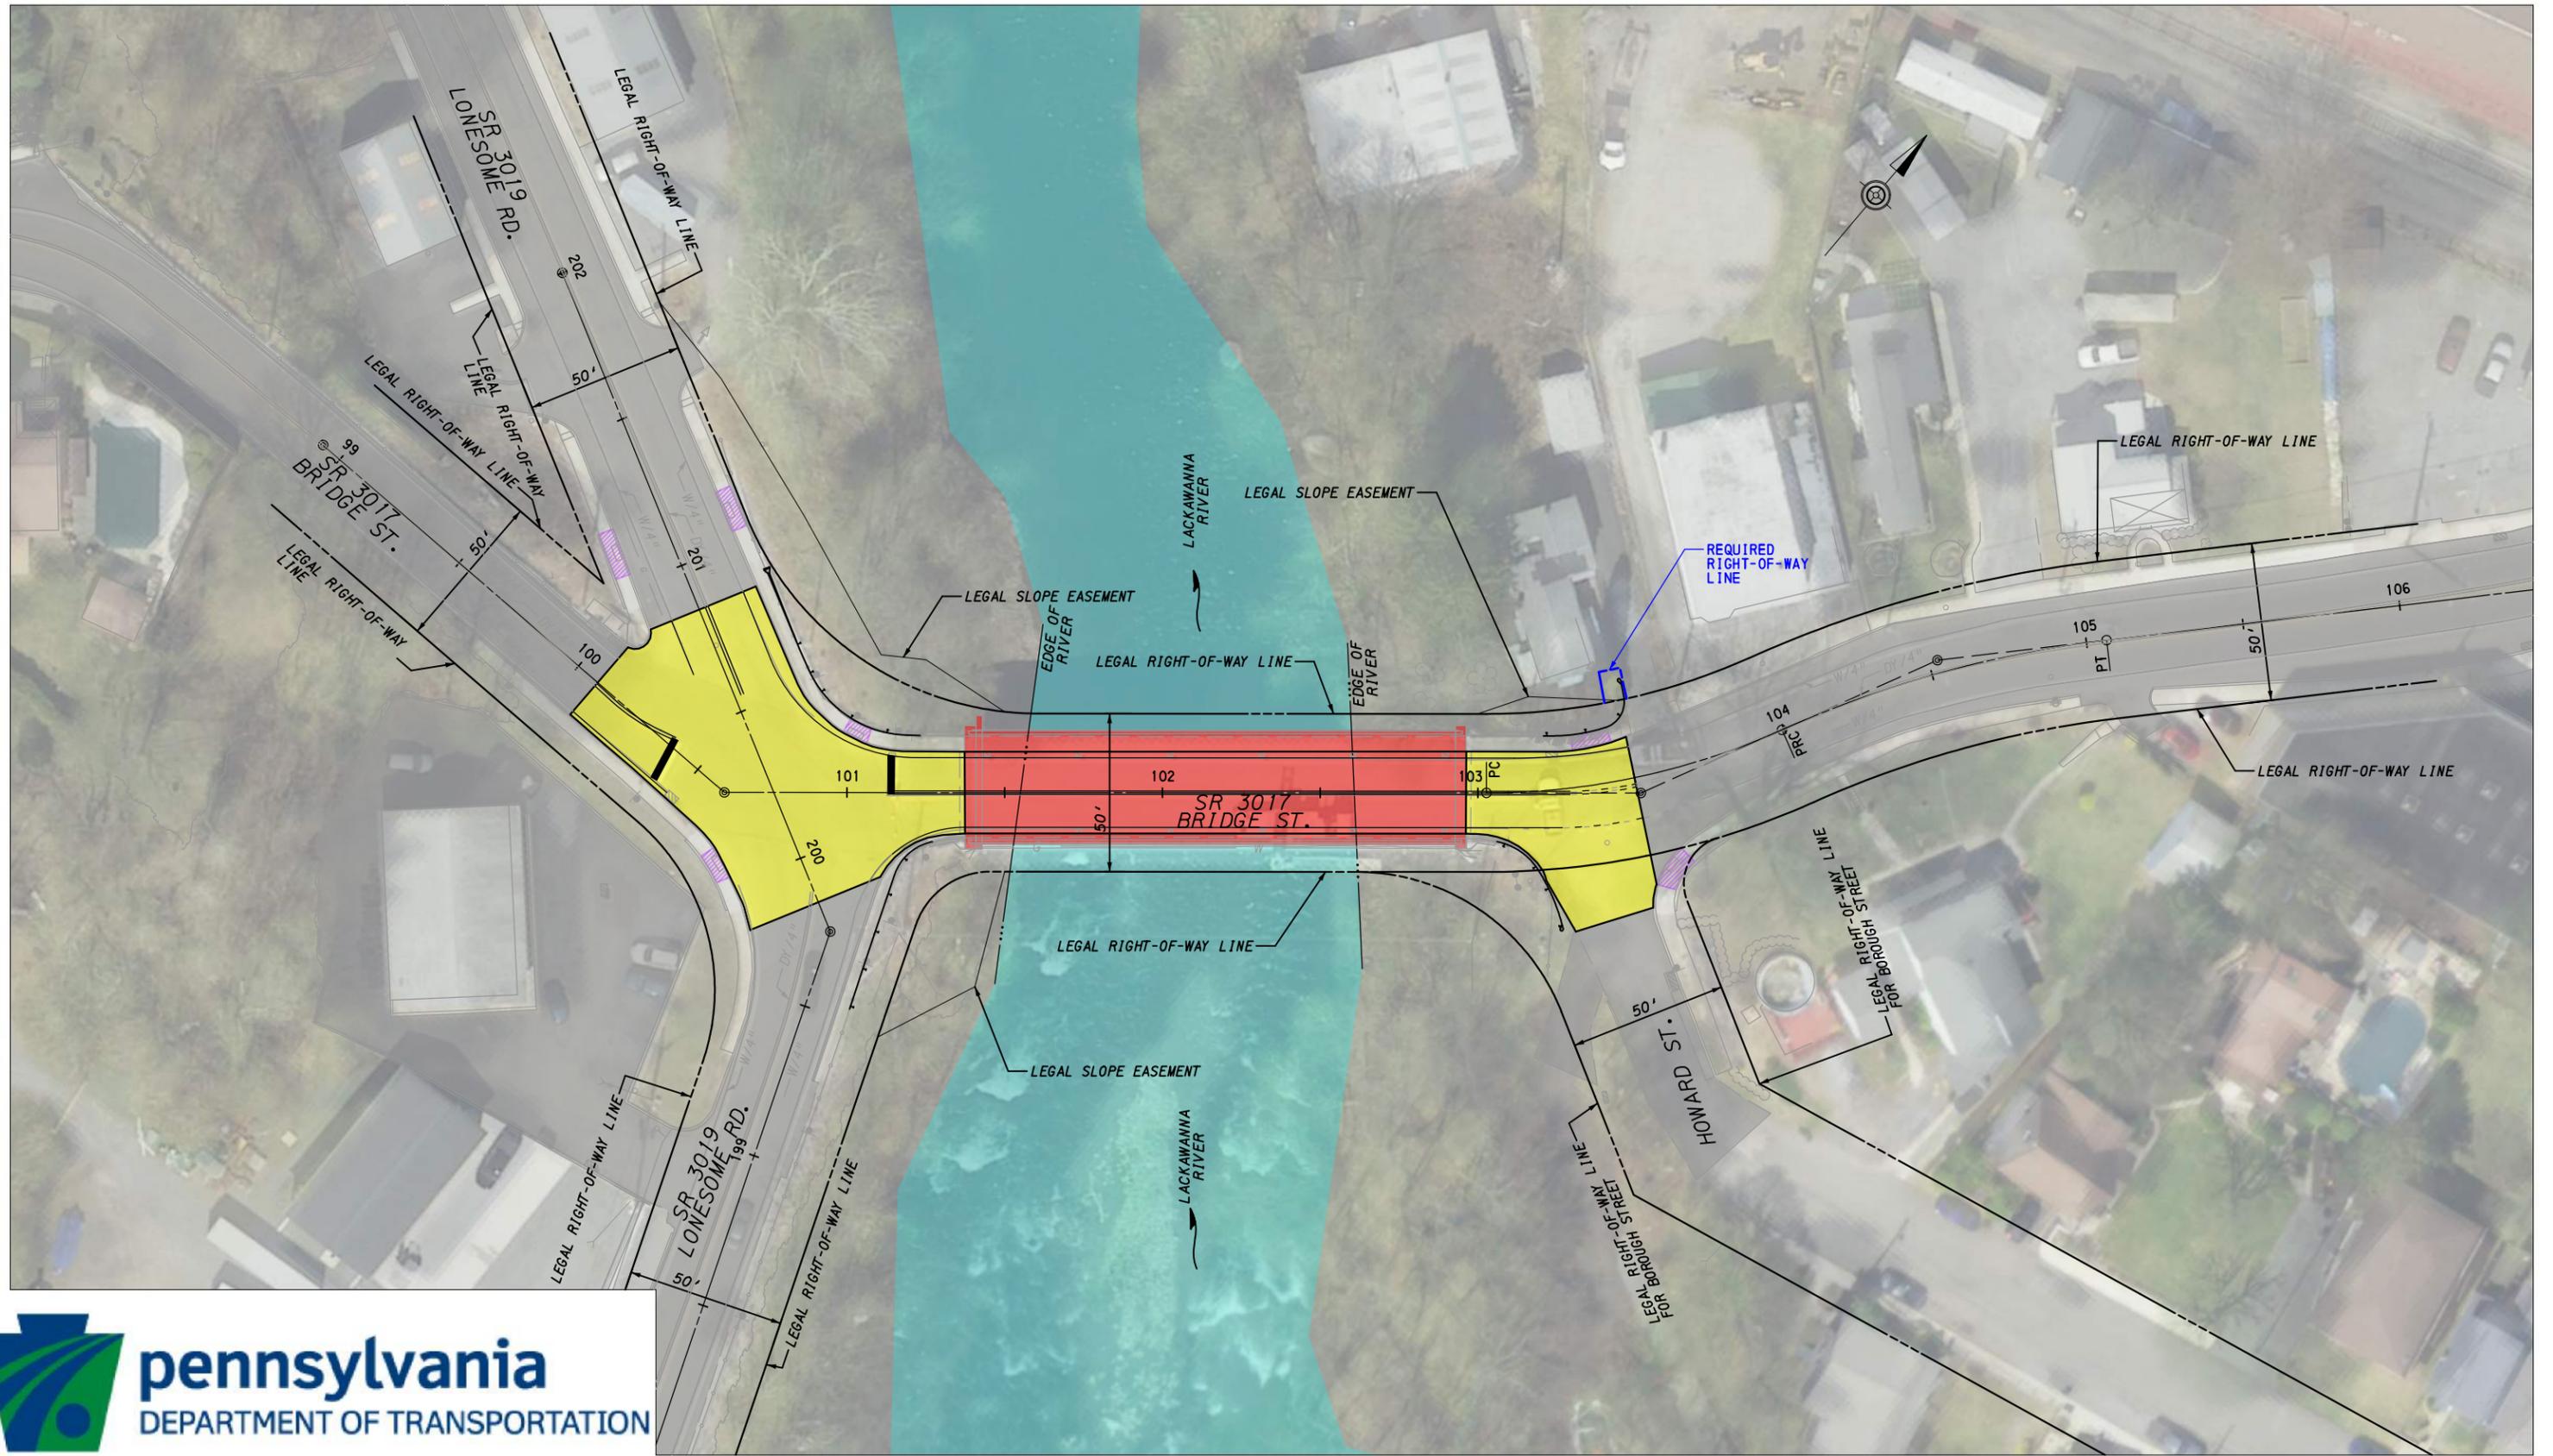


LEGEND:


 PROPOSED STRUCTURE	 PROPOSED MILL AND OVERLAY	 EXISTING ADA RAMP TO REMAIN
 WATER	 PROPOSED R/W OR EASEMENT LINE	 EXISTING R/W LINE
 EXISTING PAVEMENT		

SR 3017, SECTION D50
OVER LACKAWANNA RIVER
BRIDGE REHABILITATION
 OLD FORGE BOROUGH, LACKAWANNA COUNTY




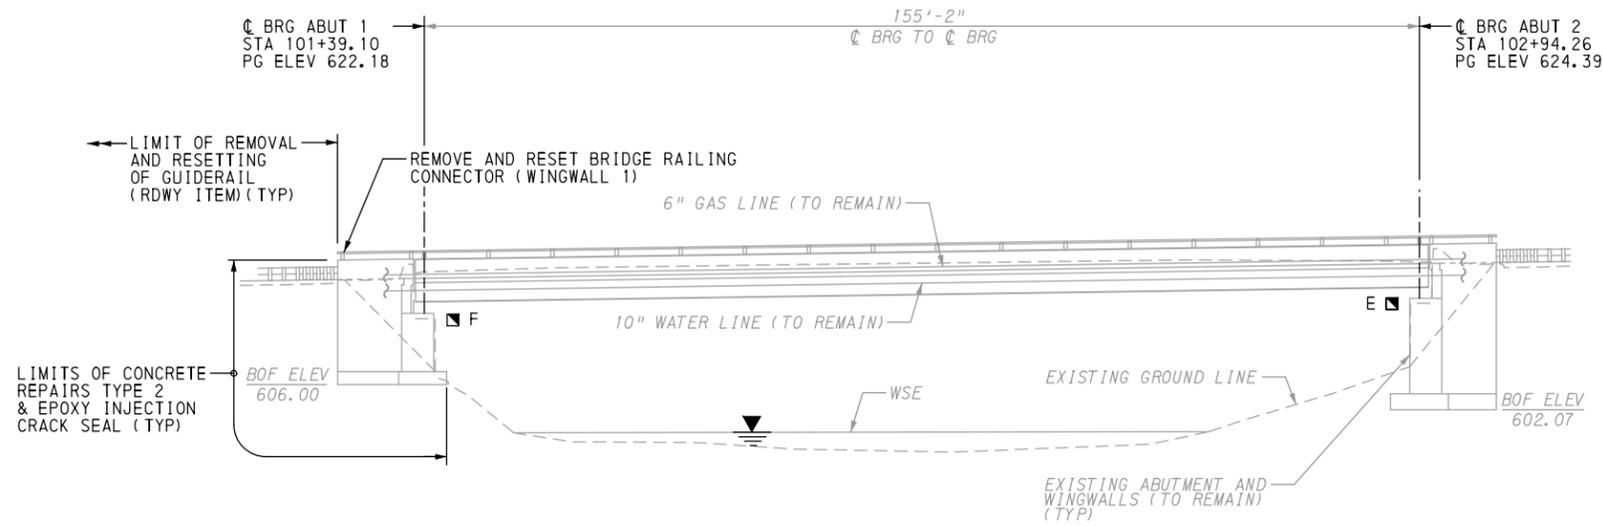


PROPOSED BRIDGE ELEVATION VIEW

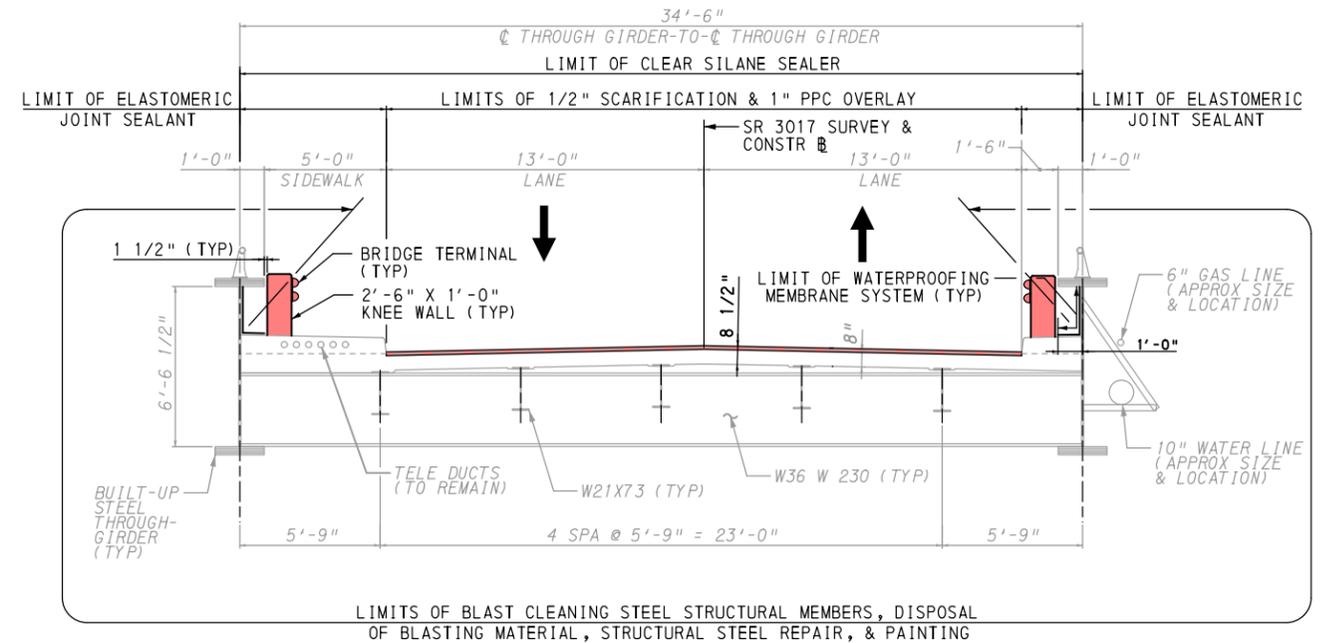

PROPOSED BRIDGE SECTION

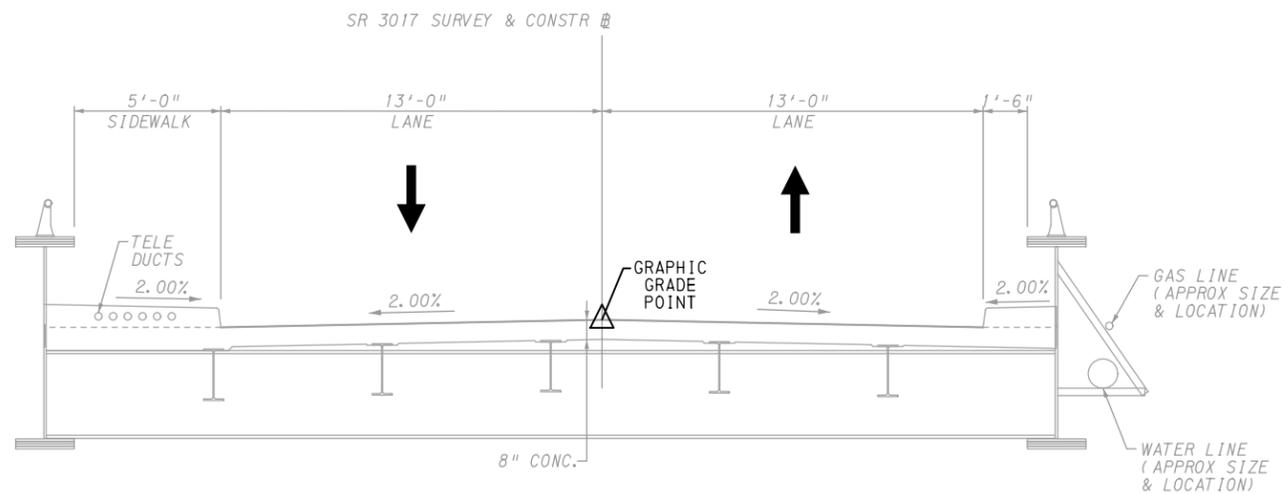

EXISTING BRIDGE SECTION

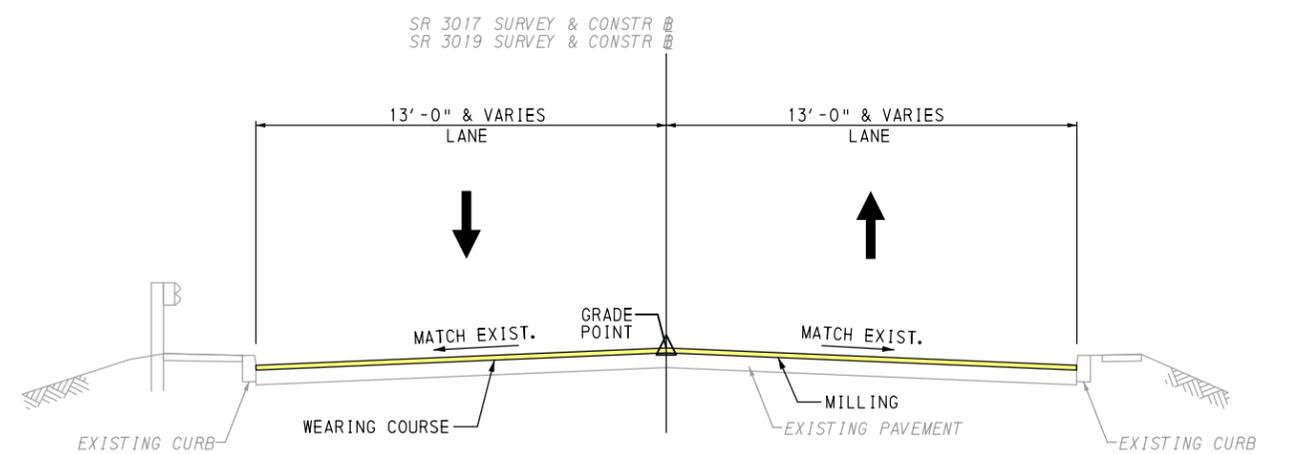

PROPOSED APPROACH ROADWAY SECTION

LEGEND: █ PROPOSED STRUCTURE
█ PROPOSED MILL & OVERLAY



SR 3017, SECTION D50
 OVER LACKAWANNA RIVER
 BRIDGE REHABILITATION
 OLD FORGE BOROUGH, LACKAWANNA COUNTY

