



S.R. 1015 (DONAT ROAD) OVER STONY RUN CREEK ALBANY TOWNSHIP



EXISTING BRIDGE PHOTOS

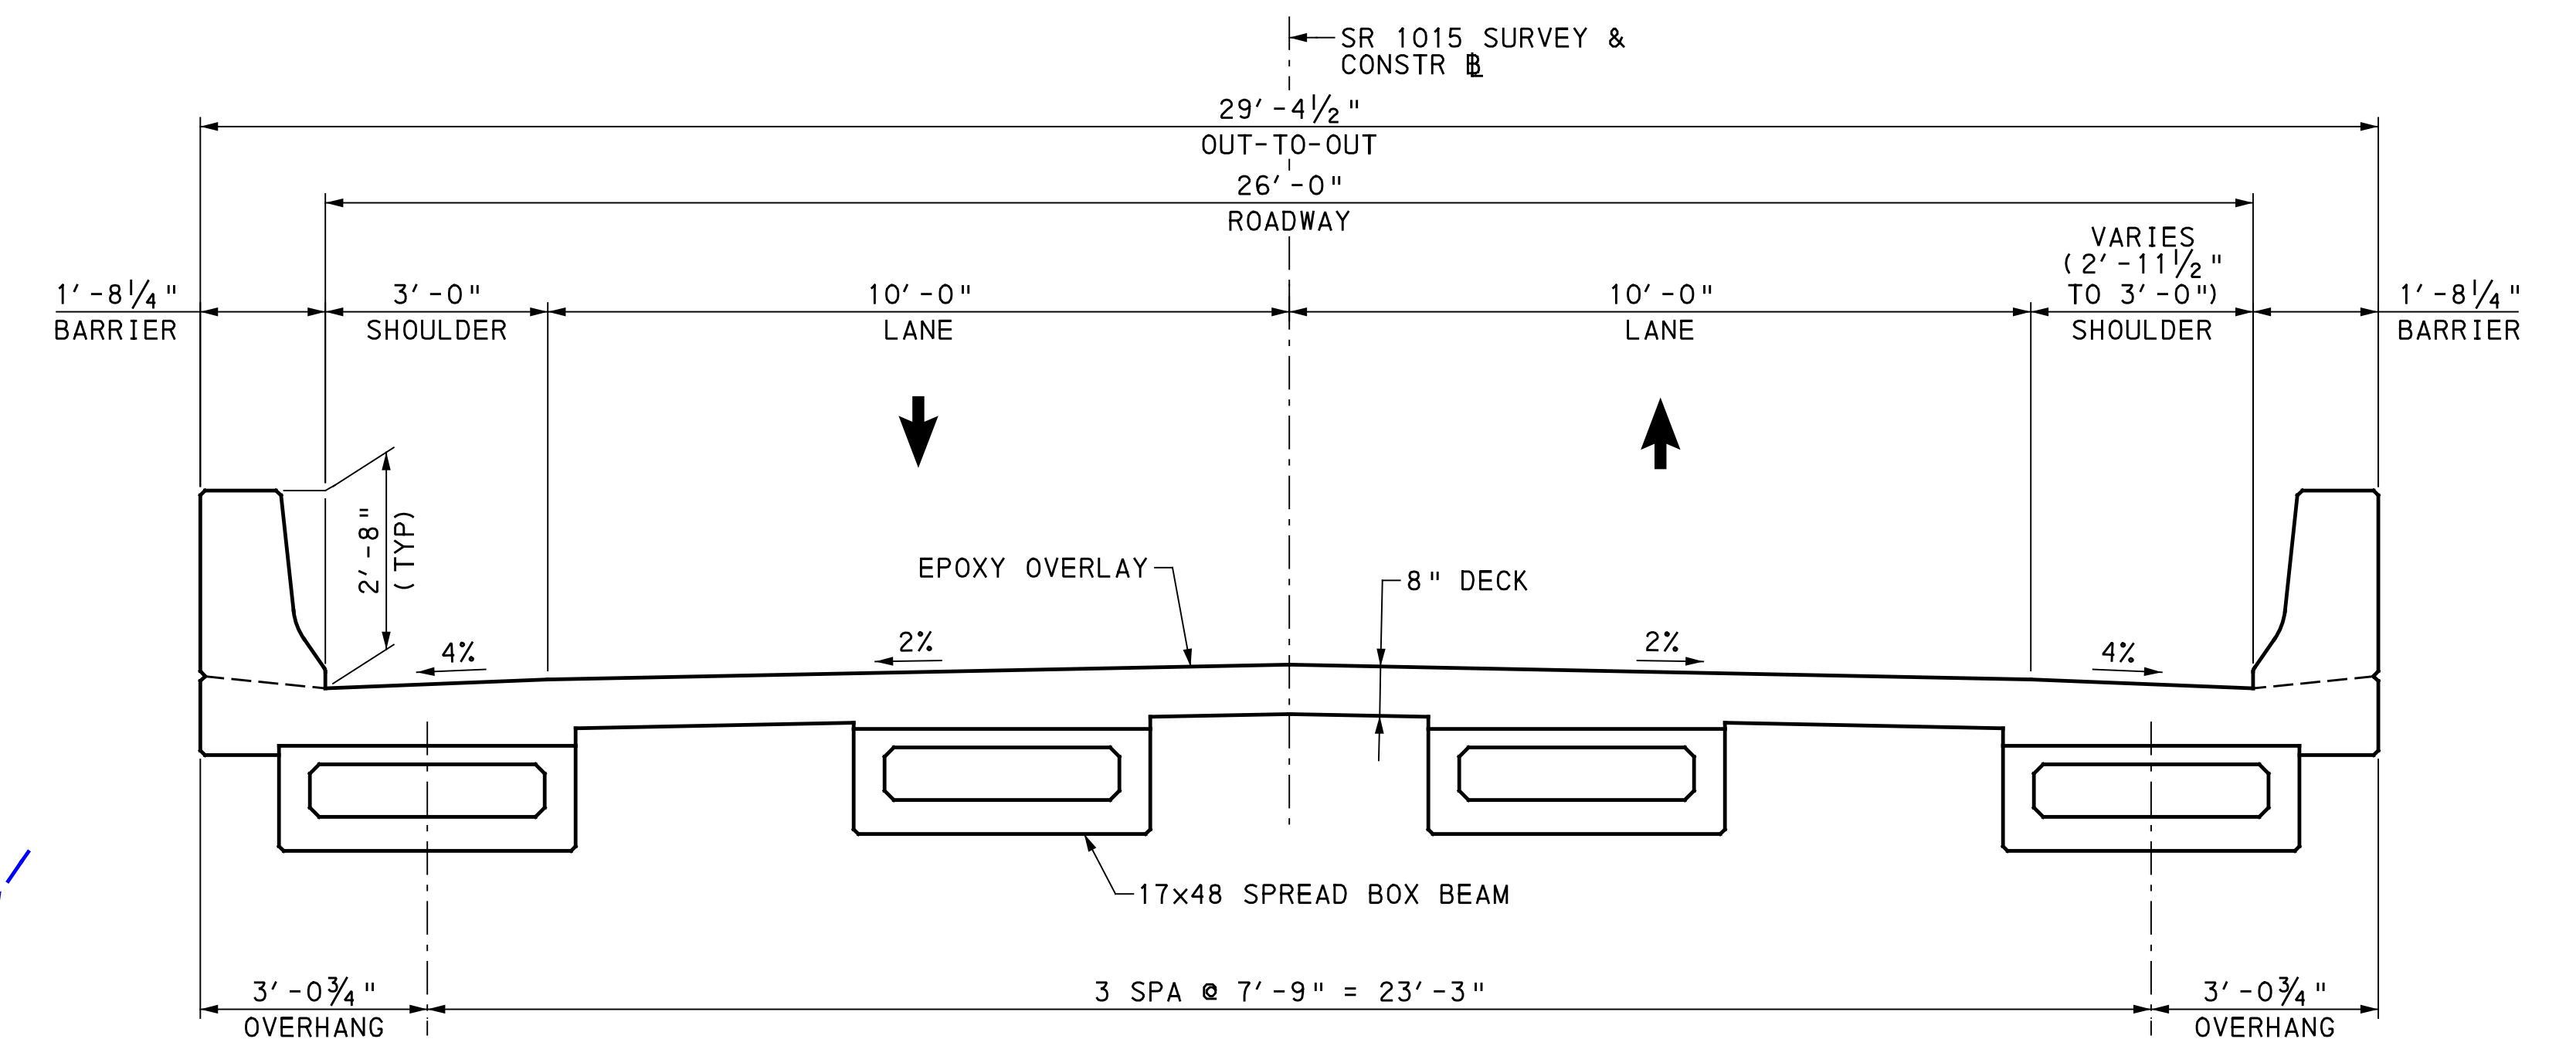


PROPOSED BRIDGE TYPICAL SECTION

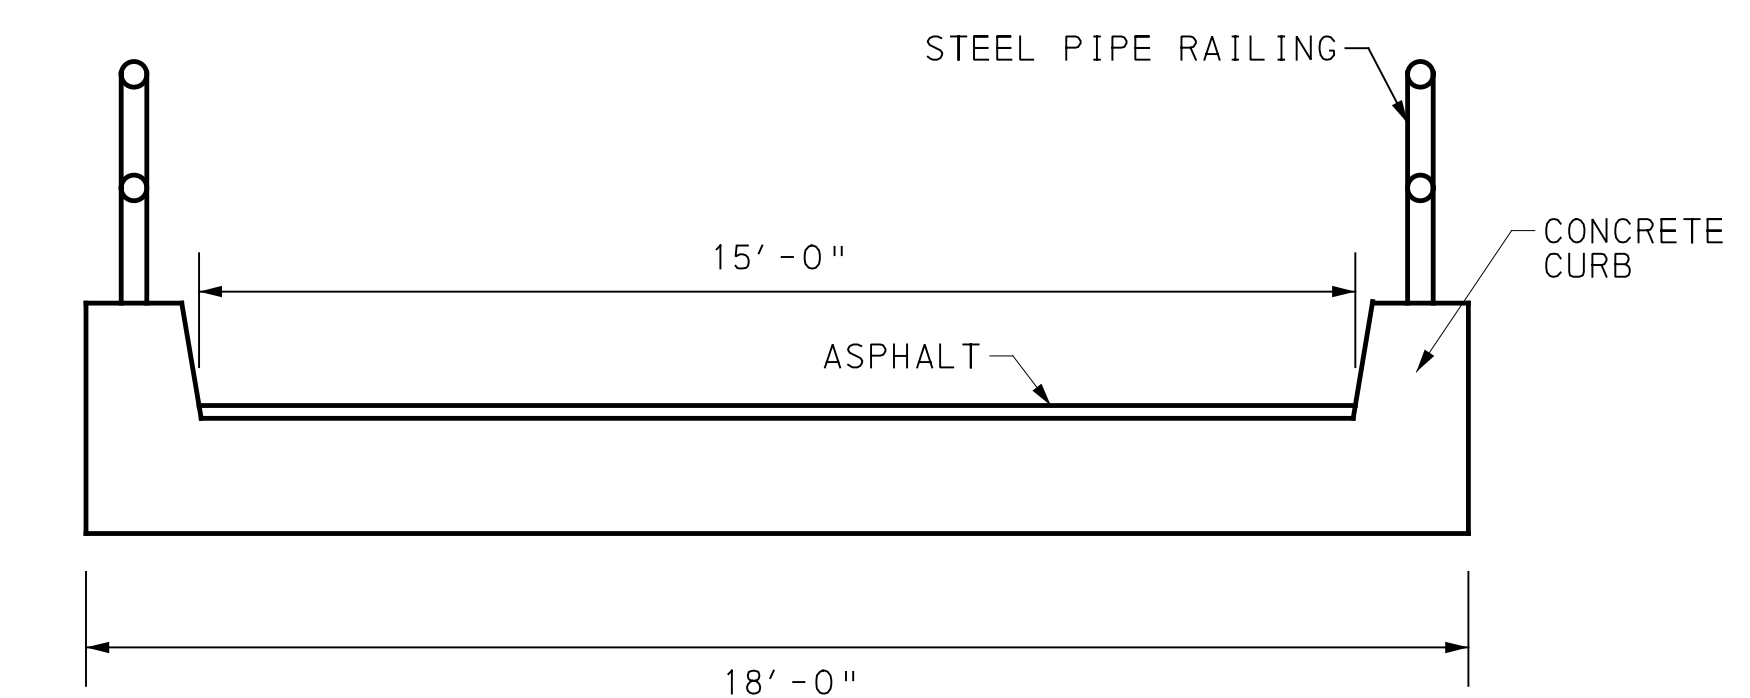

EXISTING BRIDGE TYPICAL SECTION

NOT TO SCALE

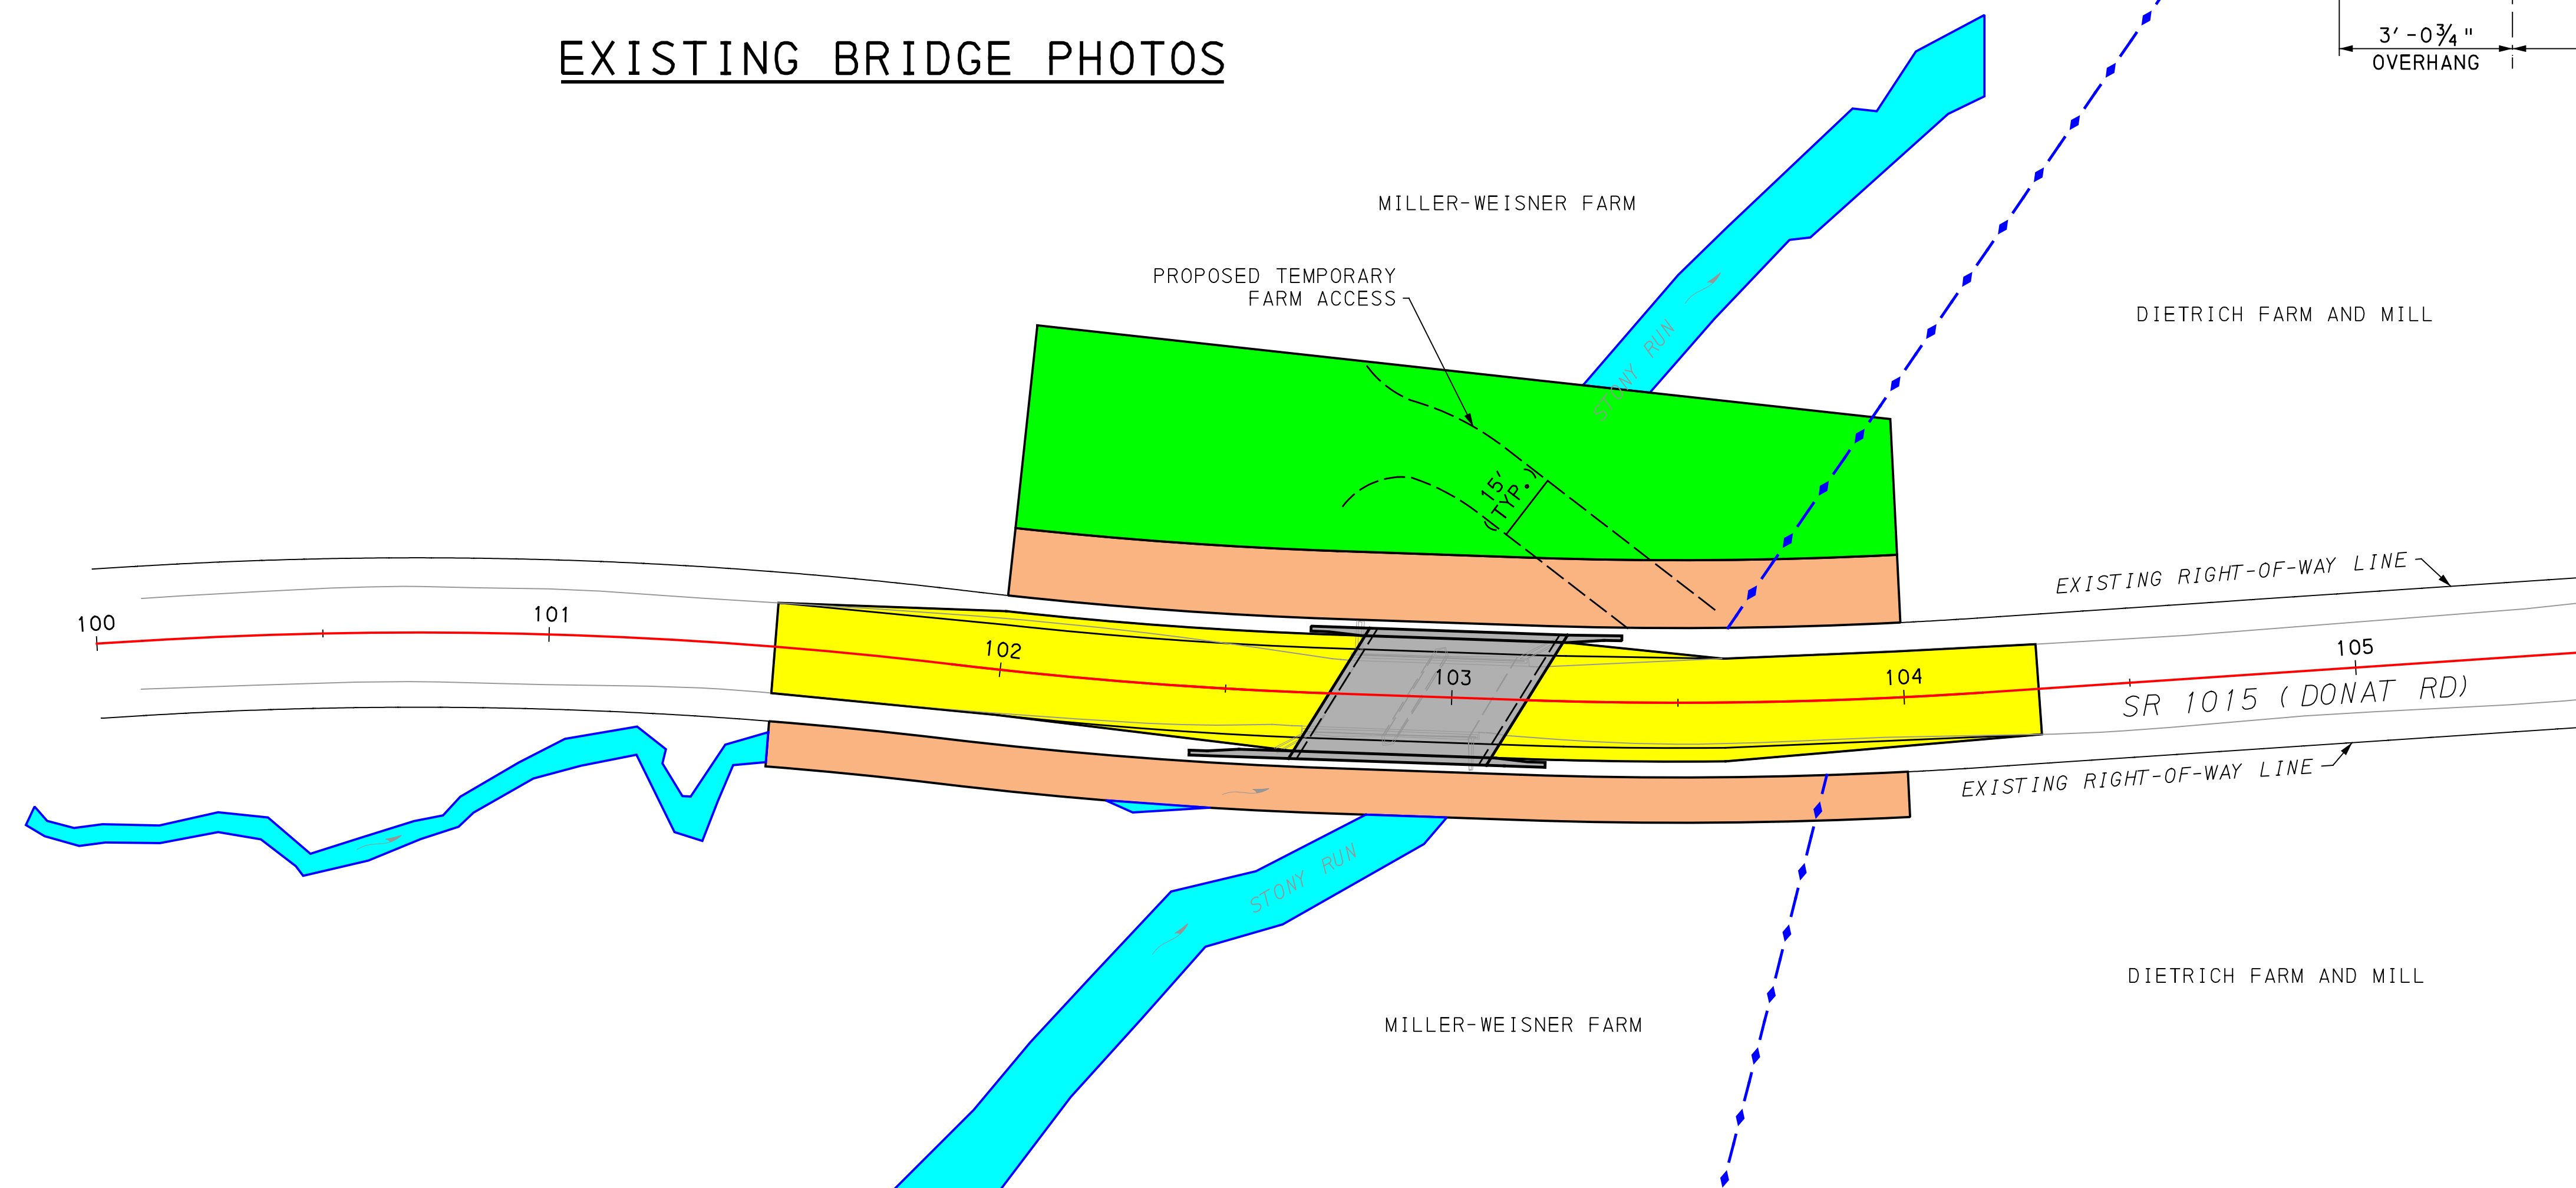

ANTICIPATED SCHEDULE

PRELIMINARY DESIGN	PRESENT-MARCH 2024
FINAL DESIGN	MARCH 2024-FALL 2025
NEPA ENVIRONMENTAL DOCUMENT/STUDIES	PRESENT-MARCH 2024
AWARD CONTRACT/LET	FALL 2025
CONSTRUCTION	SPRING/SUMMER 2026

SCALE

0 25 50 FEET



LEGEND

- | | |
|---|--|
|  | PROPOSED RIGHT-OF-WAY |
|  | PROPOSED TEMPORARY
CONSTRUCTION EASEMENT |
|  | PROPOSED BRIDGE |
|  | PROPOSED ROADWAY |
|  | STONY RUN |
|  | RECOMMENDED NATIONAL
REGISTER OF HISTORIC PLACES
BOUNDARY LINE |



PROJECT PLAN

MARCH 2024

PREPARED BY:

