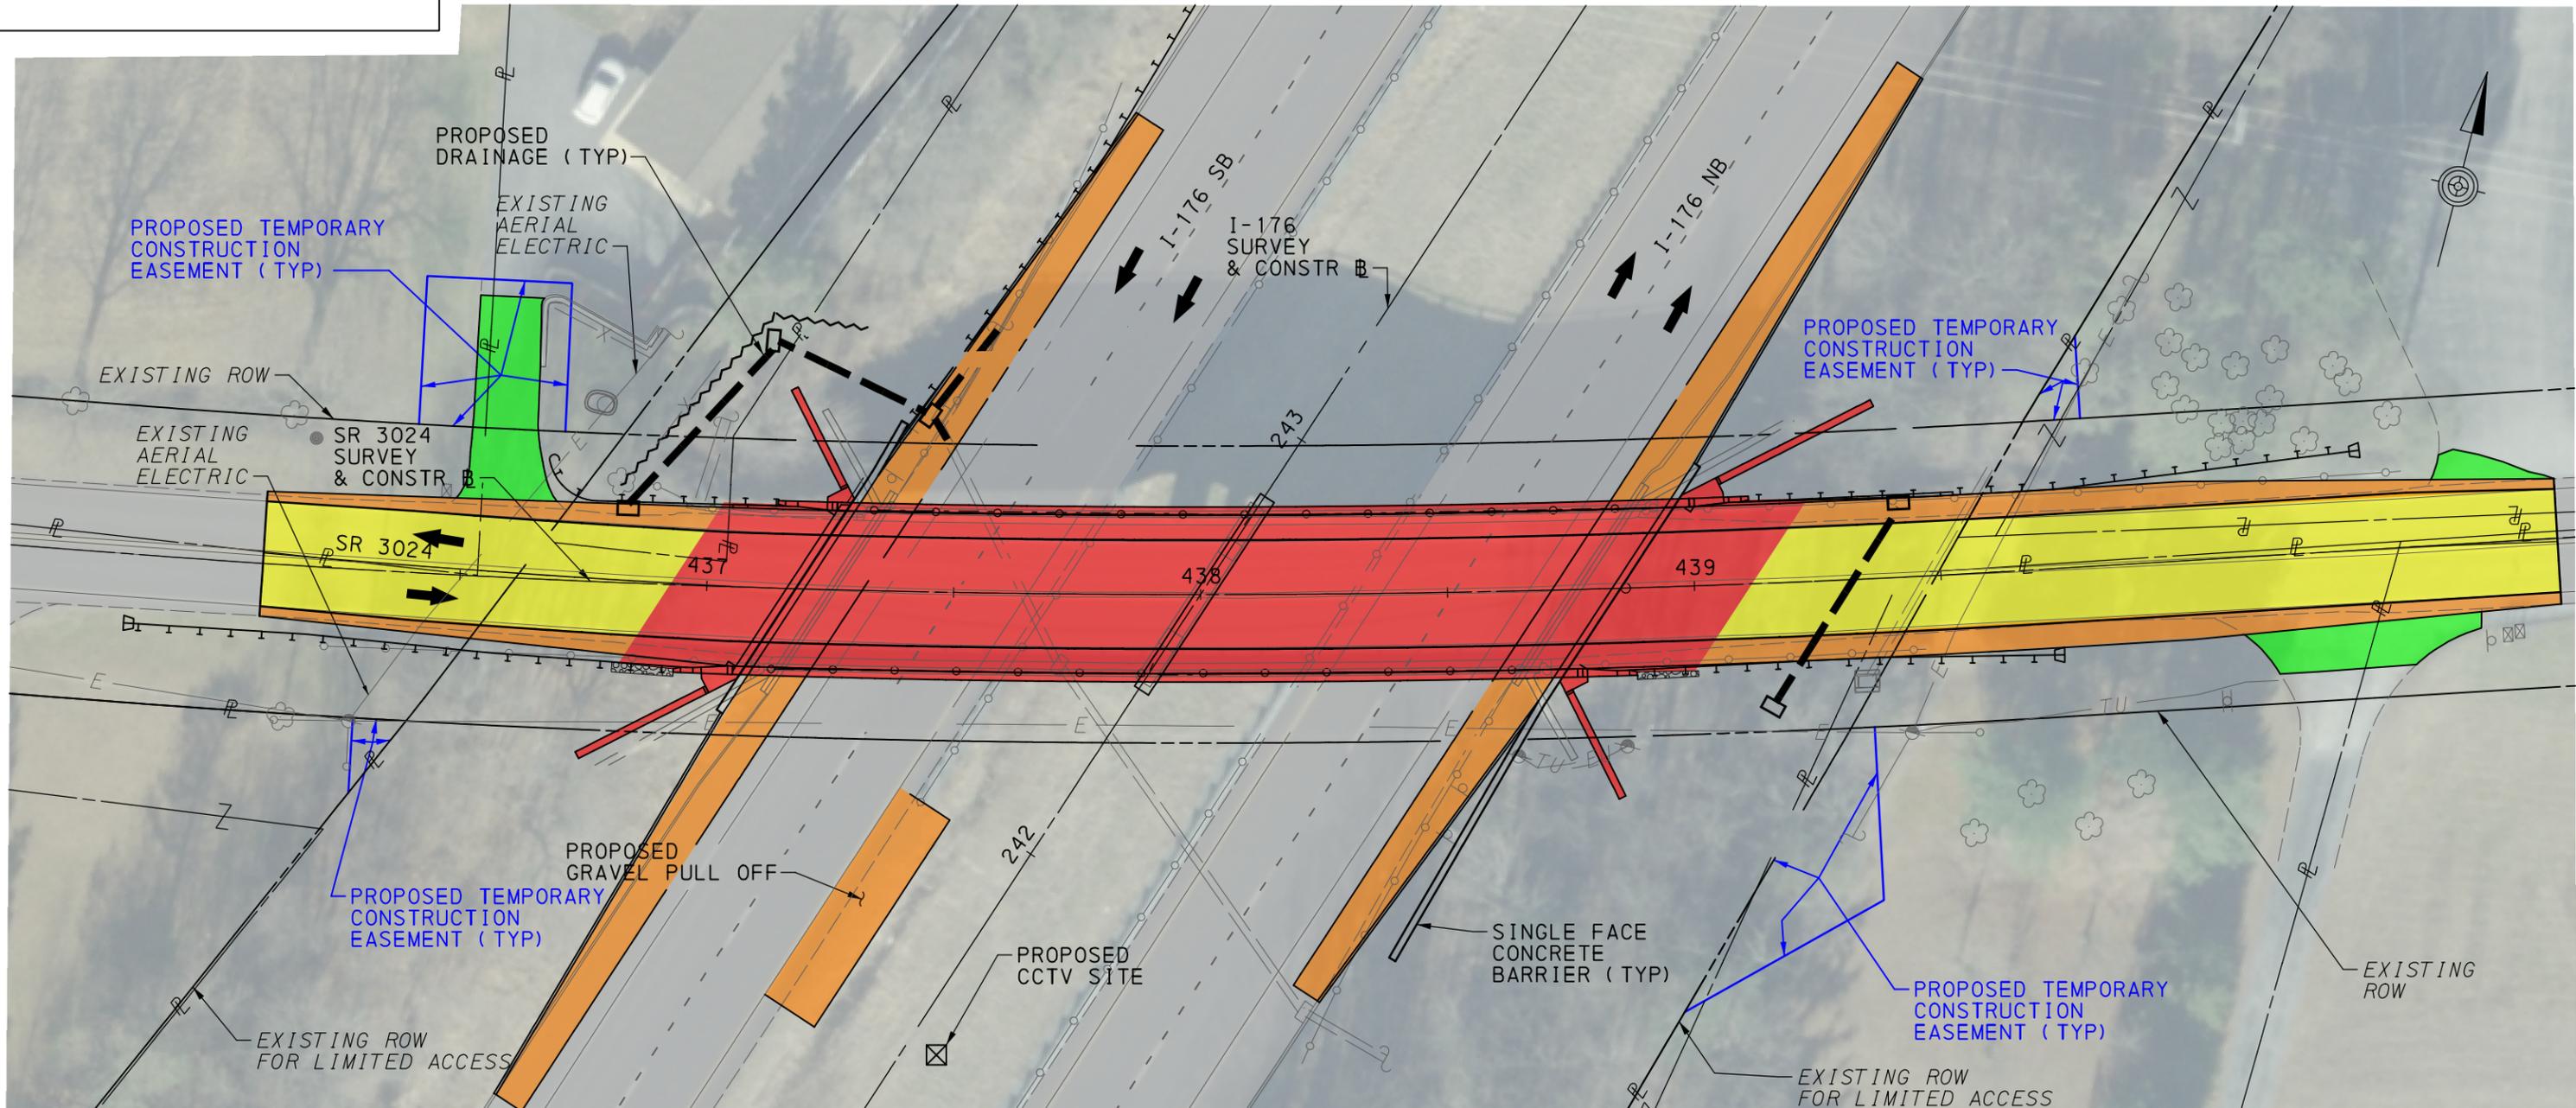


SR 3024, SEC 01B, ALLEGHENYVILLE ROAD OVER I-176

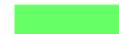
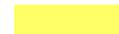


LEGEND

 DIRECTION OF TRAFFIC

 APPROXIMATE LOCATION OF TEMPORARY EXCAVATION SUPPORT AND PROTECTION SYSTEM

 PROPOSED TEMPORARY CONSTRUCTION EASEMENT

-  EXISTING PAVEMENT
-  DRIVEWAY ADJUSTMENT
-  PROPOSED STRUCTURE
-  PROPOSED PAVEMENT
-  PROPOSED SHOULDER

PLAN

 8 0 8 16 FEET