


	EXISTING BRIDGE
	PROPOSED FULL DEPTH CONSTRUCTION
	POTENTIAL REQUIRED RIGHT-OF-WAY
	POTENTIAL TEMPORARY CONSTRUCTION EASEMENT
	BRIDGE REPAIR AND DRAINAGE IMPROVEMENT AREAS
	MILL AND OVERLAY
	PARCEL IDENTIFICATION NUMBER- POTENTIAL TAKE AS SHOWN
	PARCEL IDENTIFICATION NUMBER- NO TAKE

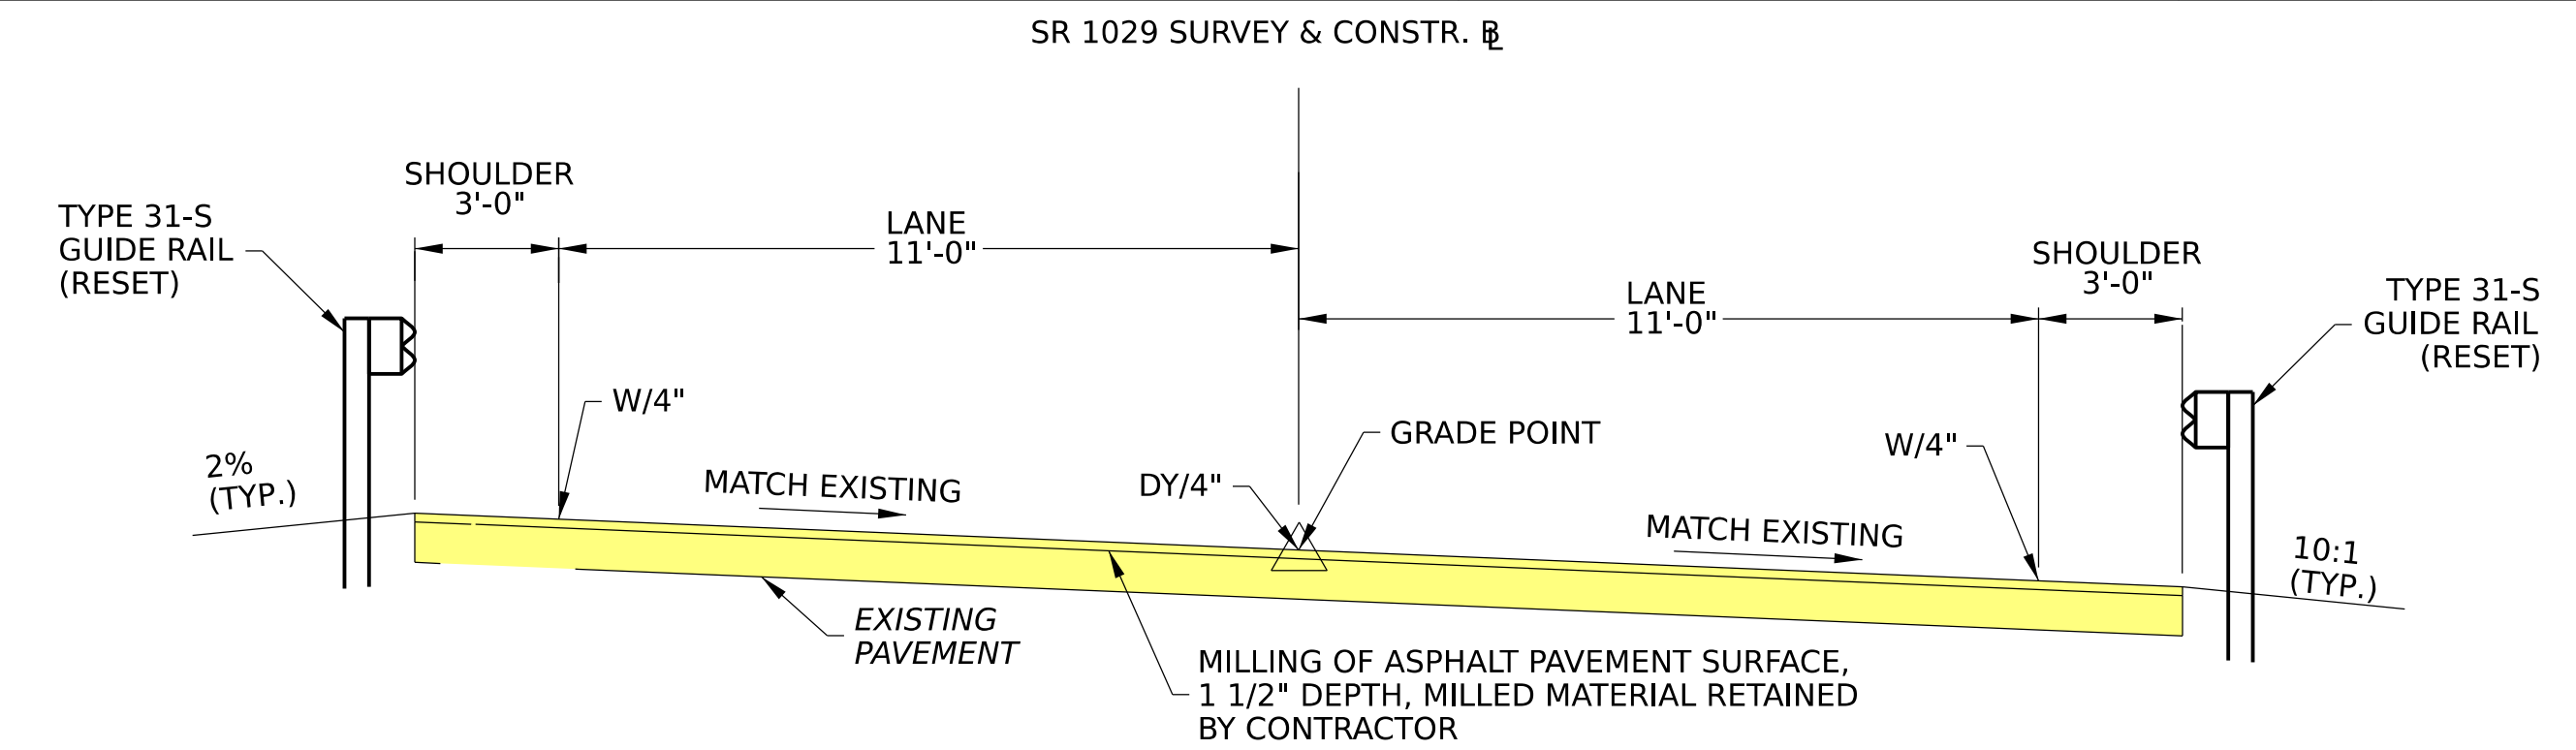

NOT TO SCALE

STA 27+58.00 TO STA 28+09.83
STA 28+24.09 TO STA 28+74.00
* BRIDGE DECK BETWEEN STA 28+09.83 TO 28+24.09

