

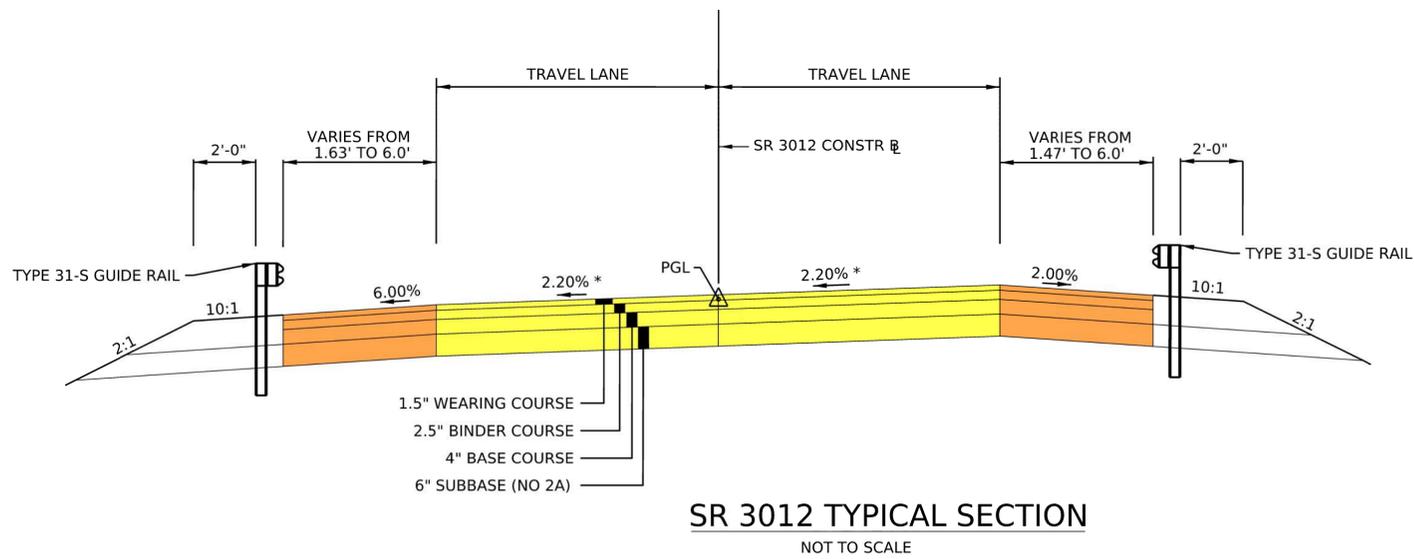


PLOTTED: 2-FEB-2026 12:06

| DISTRICT       | COUNTY     | ROUTE | SECTION | SHEET  |    |
|----------------|------------|-------|---------|--------|----|
| 4-0            | LACKAWANNA | 3012  | D50     | 1 OF 1 |    |
| TAYLOR BOROUGH |            |       |         |        |    |
| REV NO         | REVISIONS  |       |         | DATE   | BY |
|                |            |       |         |        |    |

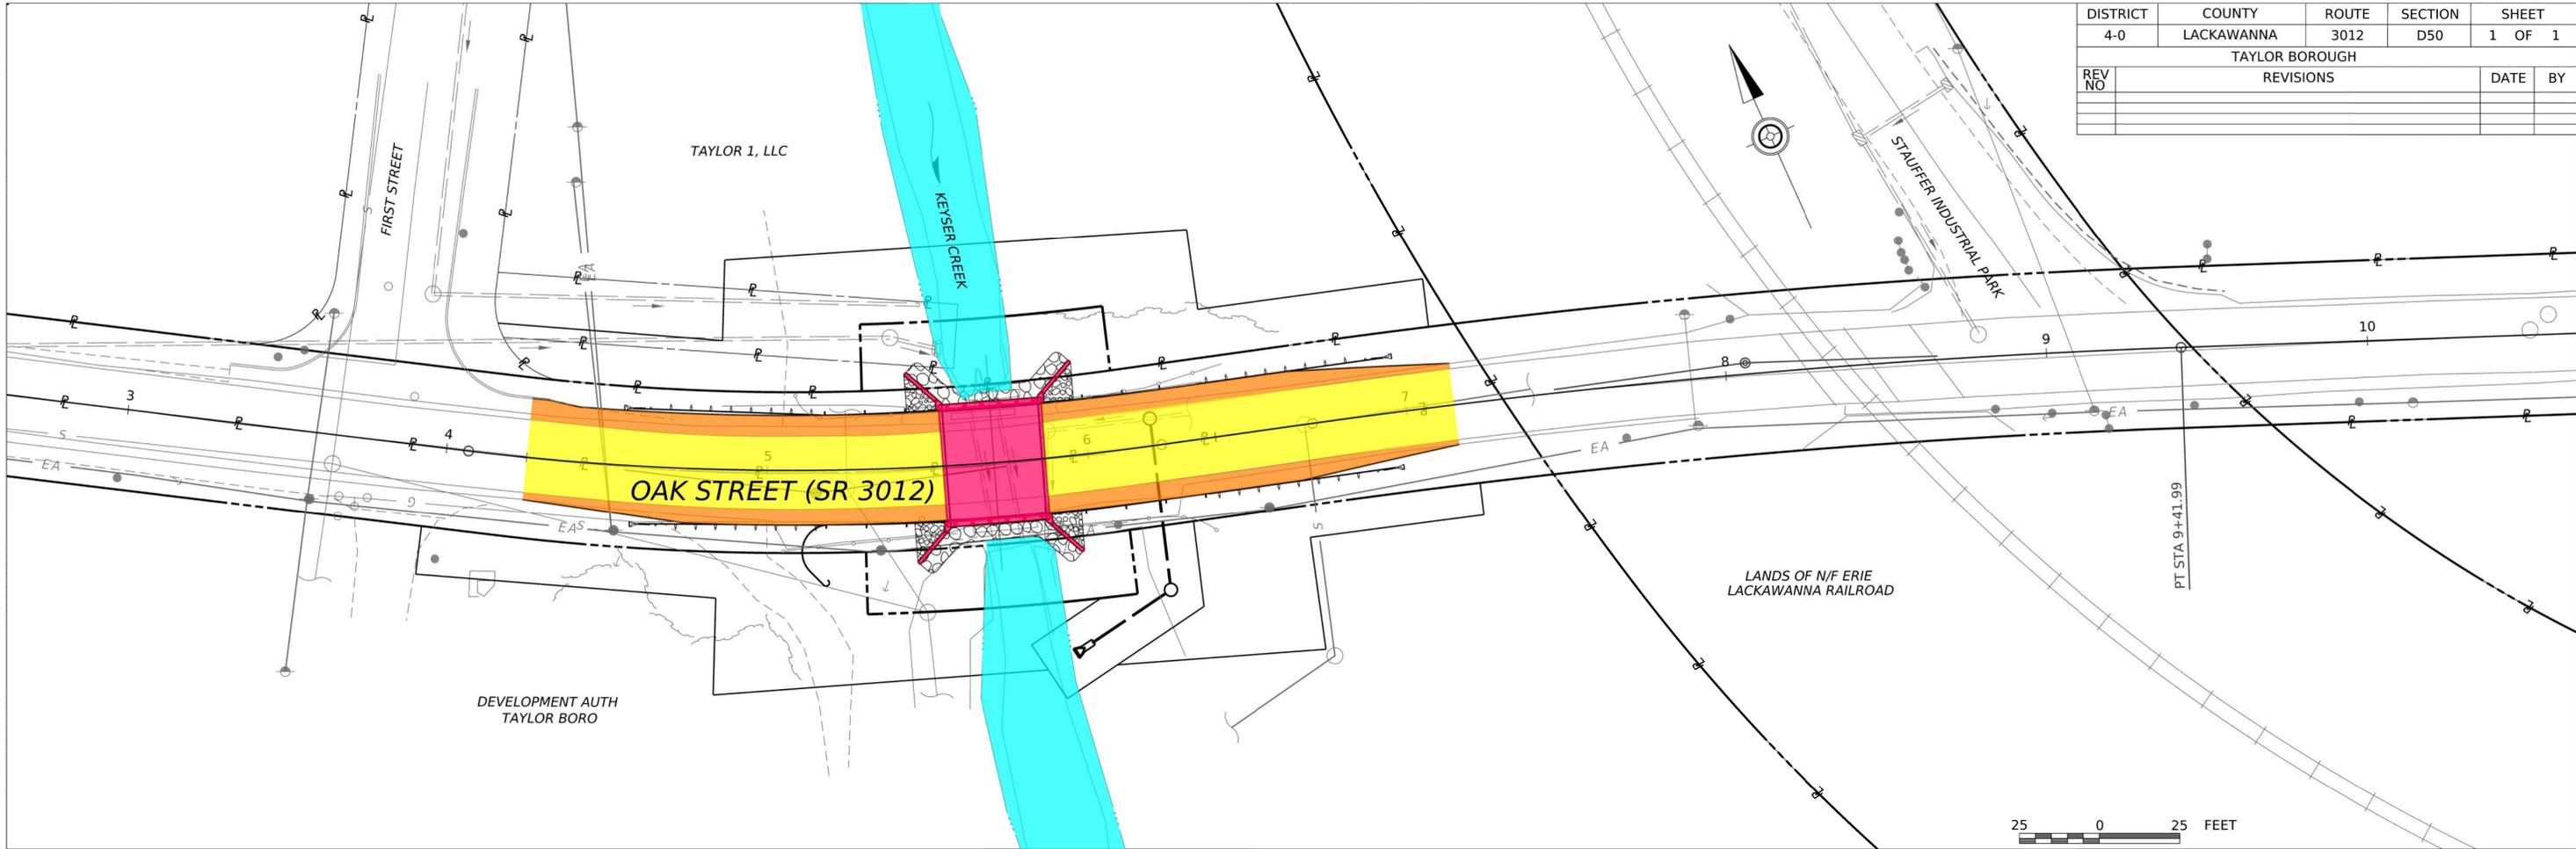

**SR 3012 TYPICAL SECTION**  
NOT TO SCALE

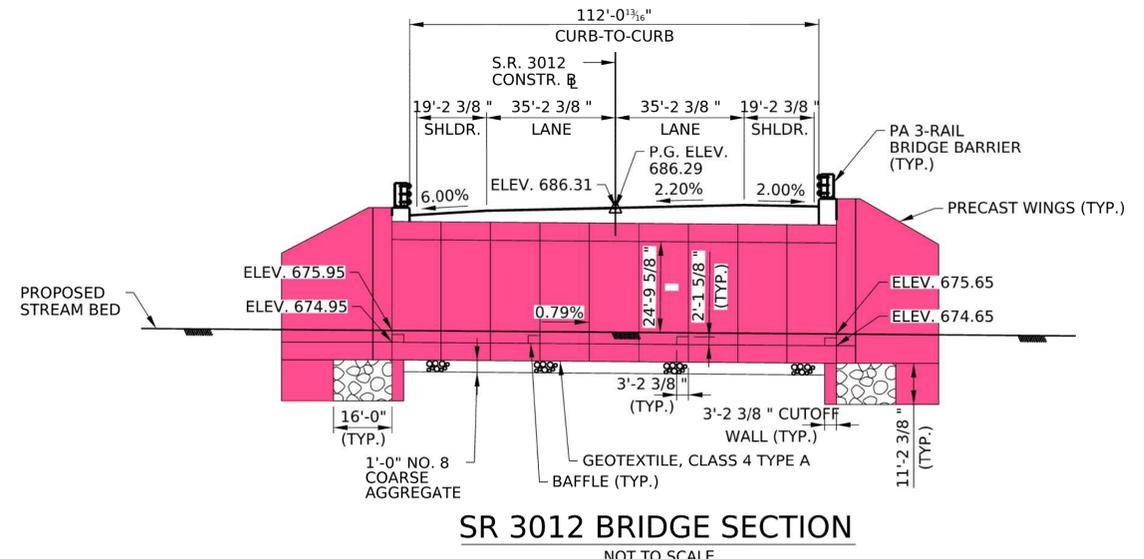

**SR 3012 BRIDGE SECTION**  
NOT TO SCALE

- PROPOSED TRAVEL LANE
- PROPOSED SHOULDER
- PROPOSED STRUCTURE
- EXISTING STREAM




Job Number: PA04.00241  
 Date: 2026/02/02  
 Project Designer: TPD  
 www.TPDinc.com  
 1.877.873.9739  
 info@TPDinc.com

SR 3012 PRELIMINARY PLAN  
 THIS IS A COPY. THE ORIGINAL DRAWING IS ON FILE WITH TPD  
 ANY AND ALL LIABILITY IS LIMITED TO THE ORIGINAL, UP TO AND INCLUDING THE LAST REVISIONS.


DRN BY: 77

OPERATOR: mshaw  
FILE NAME: pw://tpd-pw.bentley.com:TPDProjectwise/Documents/Active/PA04/00241 - E05673 Dist 4 Bridge Gr 107/WO 09 - SR 3012-D50/CADD (PennDOT N Hwy)/PA ORD 22R3/Presentation/Public Display Plan/PA04/00241 - E05673 Dist 4 Bridge Gr 107/WO 09 - SR 3012-D50/CADD (PennDOT N Hwy).pcx

# ROUTE 3012 SECTION D50 TAYLOR BOROUGH LACKAWANNA COUNTY

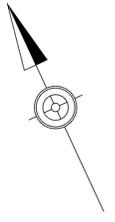

- LEGEND**
- ACCESSIBLE ROADWAY
  - WORK AREA
  - TRAFFIC FLOW DIRECTION
  - TEMPORARY TRAFFIC CONTROL SIGNS/DEVICES
  - TEMPORARY SIGNAL TRAILER

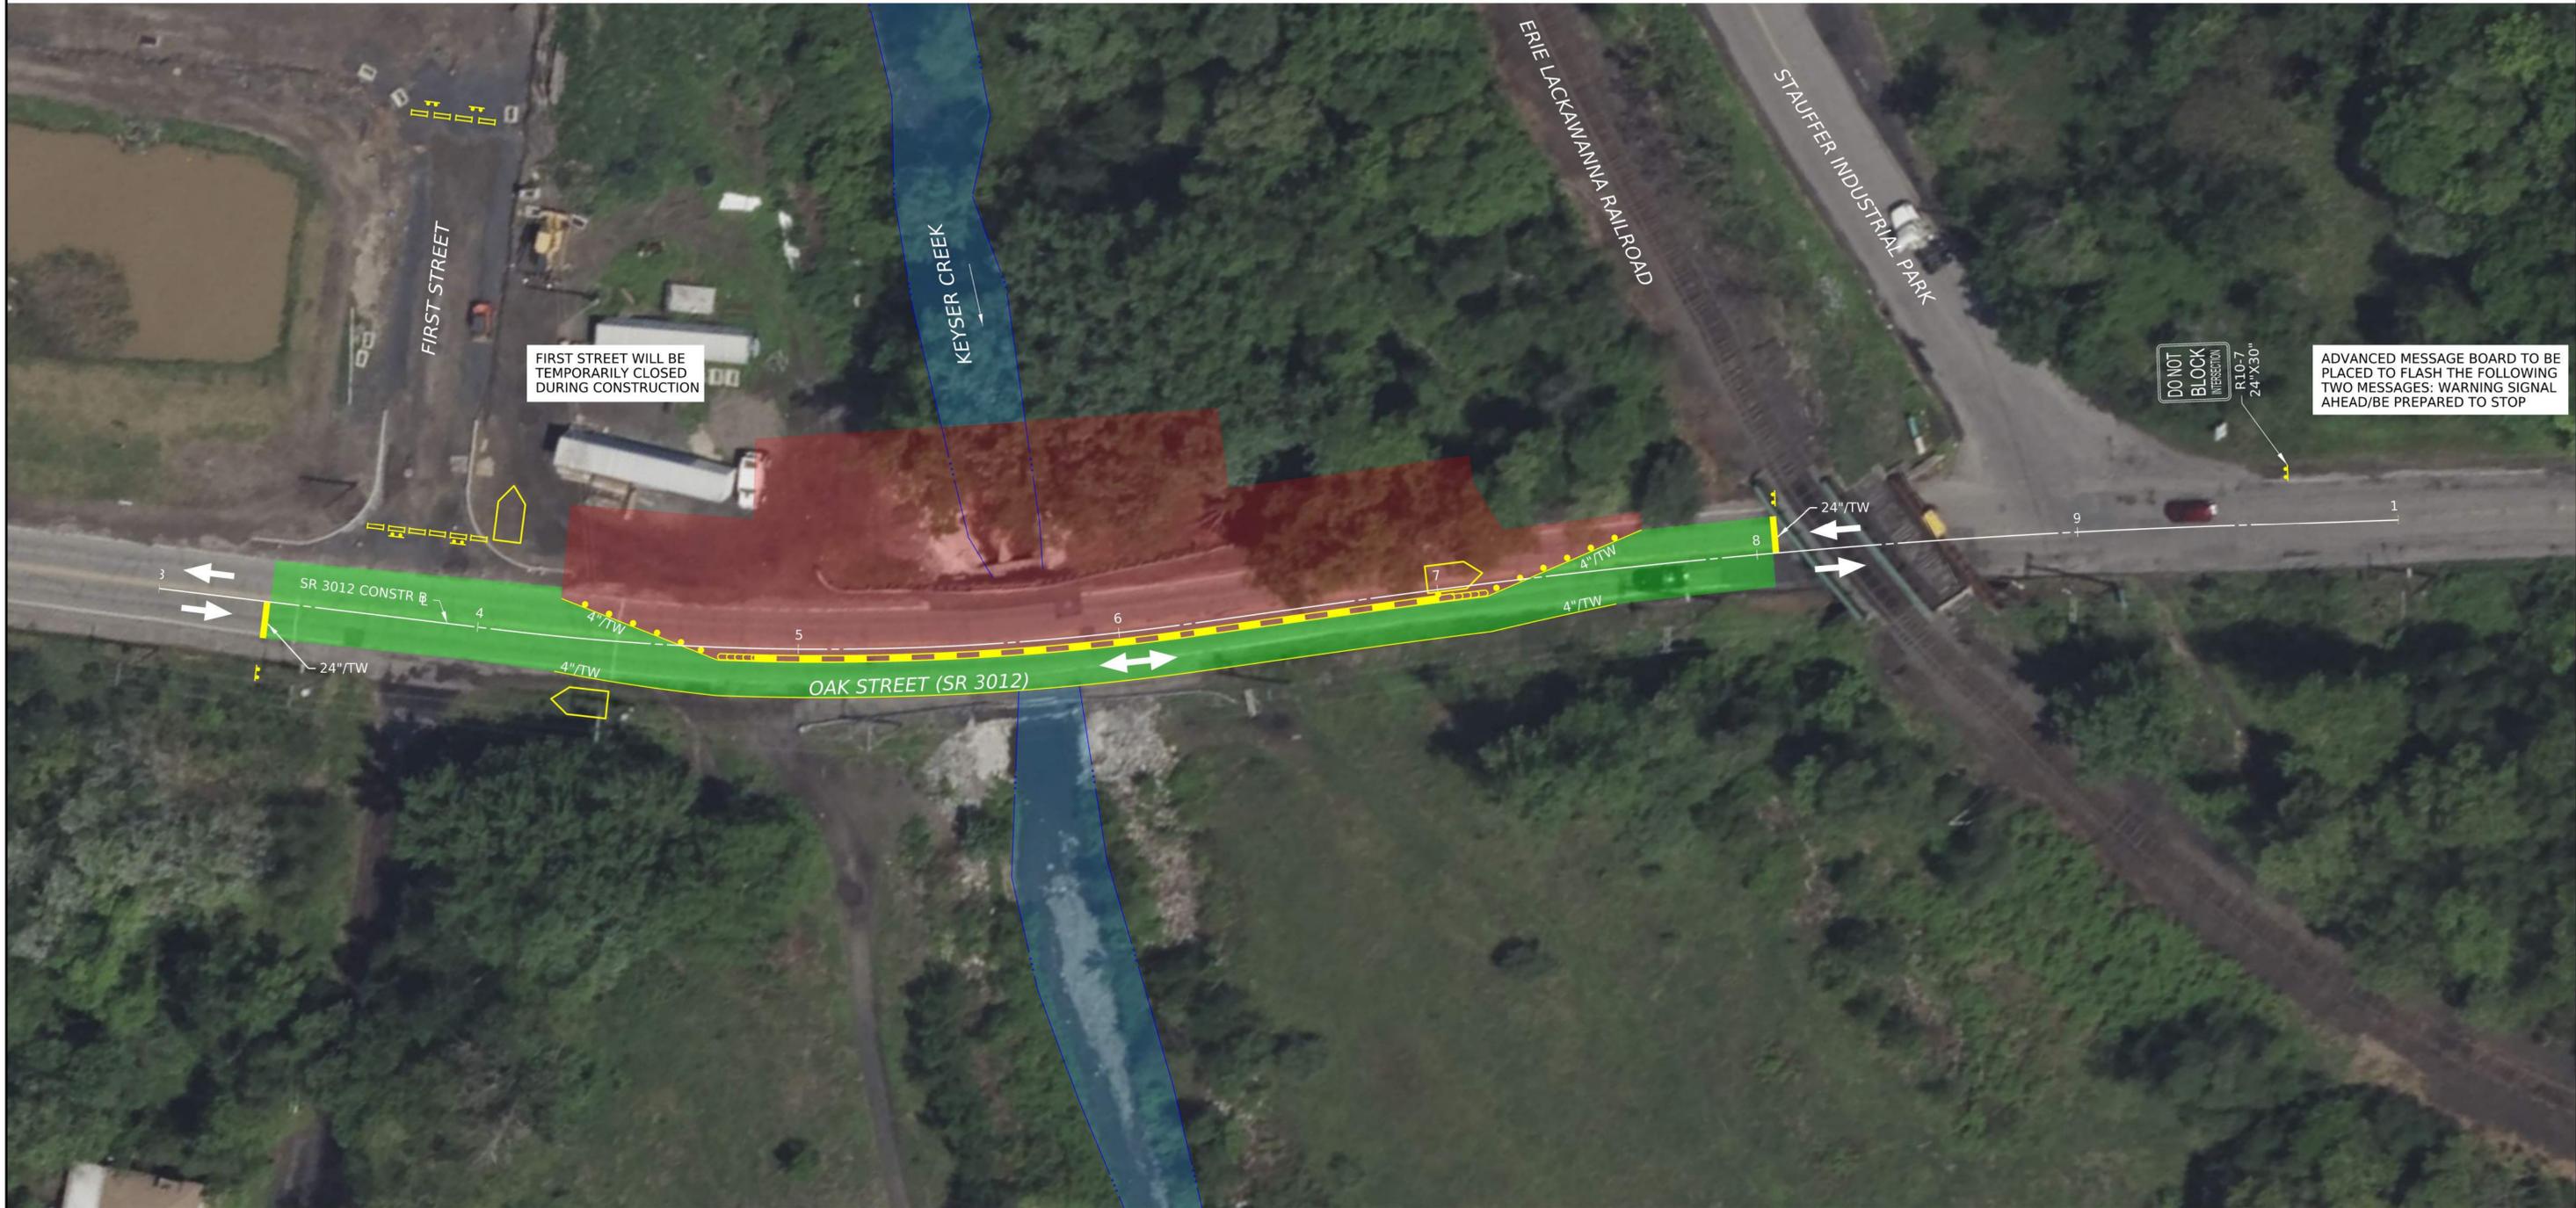

FIRST STREET WILL BE TEMPORARILY CLOSED DURING CONSTRUCTION

DO NOT BLOCK INTERSECTION  
R10-7  
24" X 30"

ADVANCED MESSAGE BOARD TO BE PLACED TO FLASH THE FOLLOWING TWO MESSAGES: WARNING SIGNAL AHEAD/BE PREPARED TO STOP




TRAFFIC CONTROL PLAN PHASE 1  
PRELIMINARY  
NOT FOR CONSTRUCTION




OPERATOR: mshaw  
FILE NAME: pw://tpd-pw.bentley.com:TPDProjectwise/Documents/Active/PA04/00241 - E05673 Dist 4 Bridge Gr 107/WO 09 - SR 3012-D50/CADD (PennDOT N Hwy)/PA ORD 22R3/Presentation/Public Display Plan/PA04/00241 - E05673 Dist 4 Bridge Gr 107/WO 09 - SR 3012-D50/CADD (PennDOT N Hwy).indd 12

# ROUTE 3012 SECTION D50 TAYLOR BOROUGH LACKAWANNA COUNTY

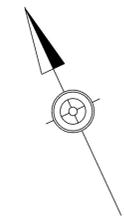

- LEGEND**
- ACCESSIBLE ROADWAY
  - WORK AREA
  - TRAFFIC FLOW DIRECTION
  - TEMPORARY TRAFFIC CONTROL SIGNS/DEVICES
  - TEMPORARY SIGNAL TRAILER

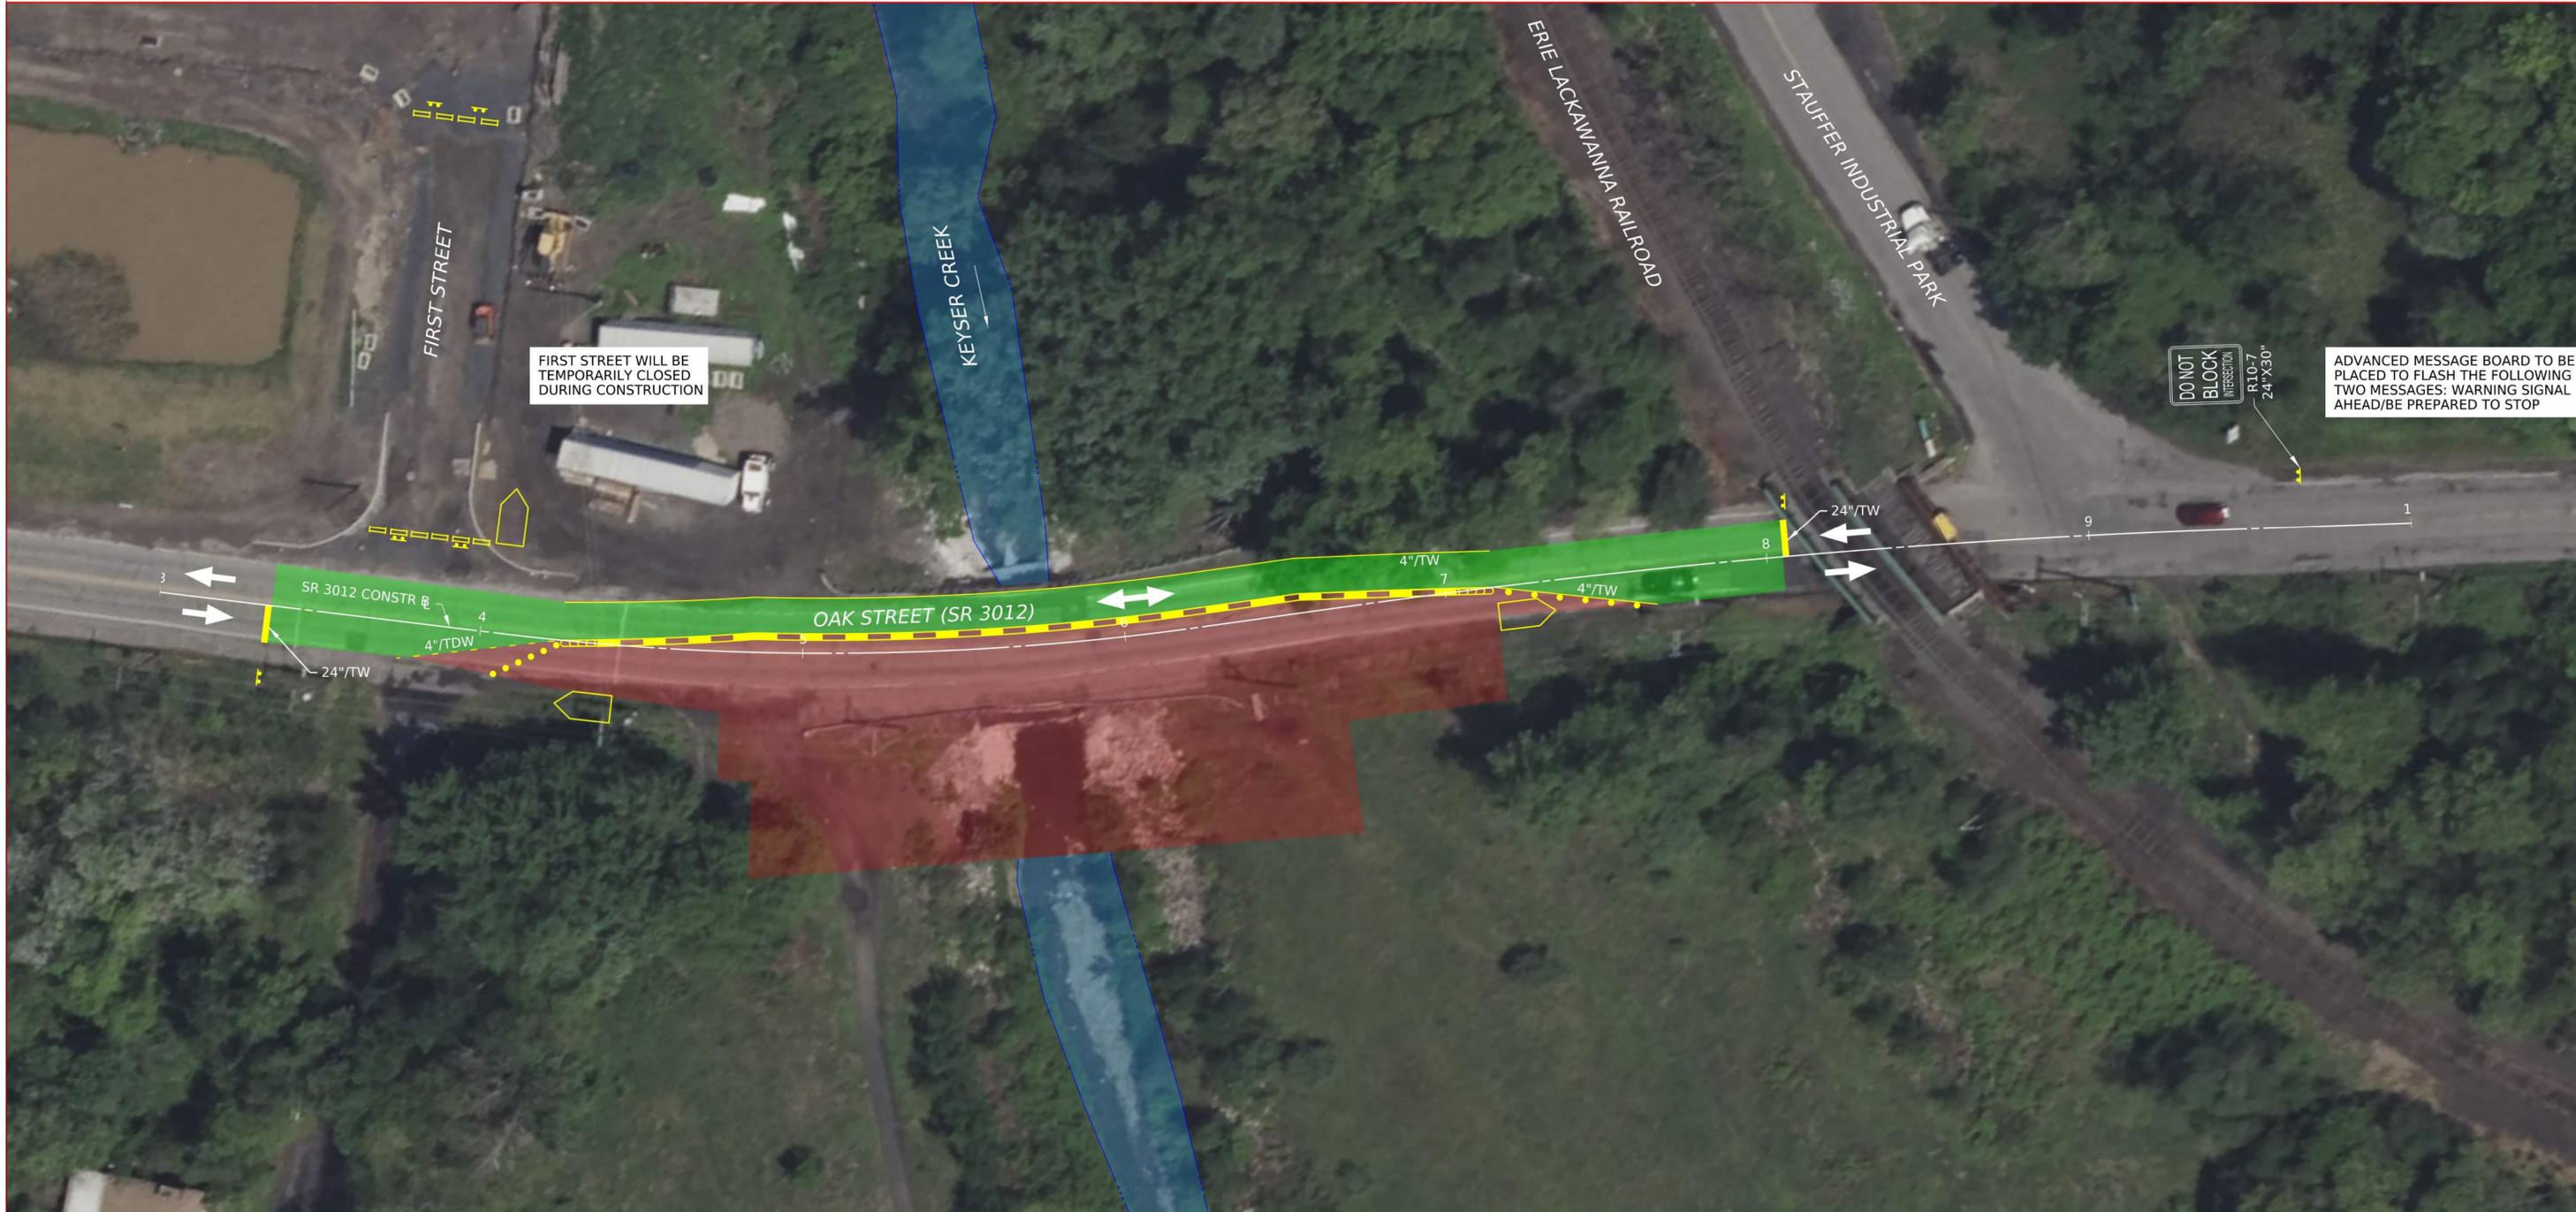

TRAFFIC CONTROL PLAN PHASE 2  
PRELIMINARY  
NOT FOR CONSTRUCTION

