



State Route 2001-351 over Sugar Notch Run, Ashley Borough, Luzerne County, Pennsylvania

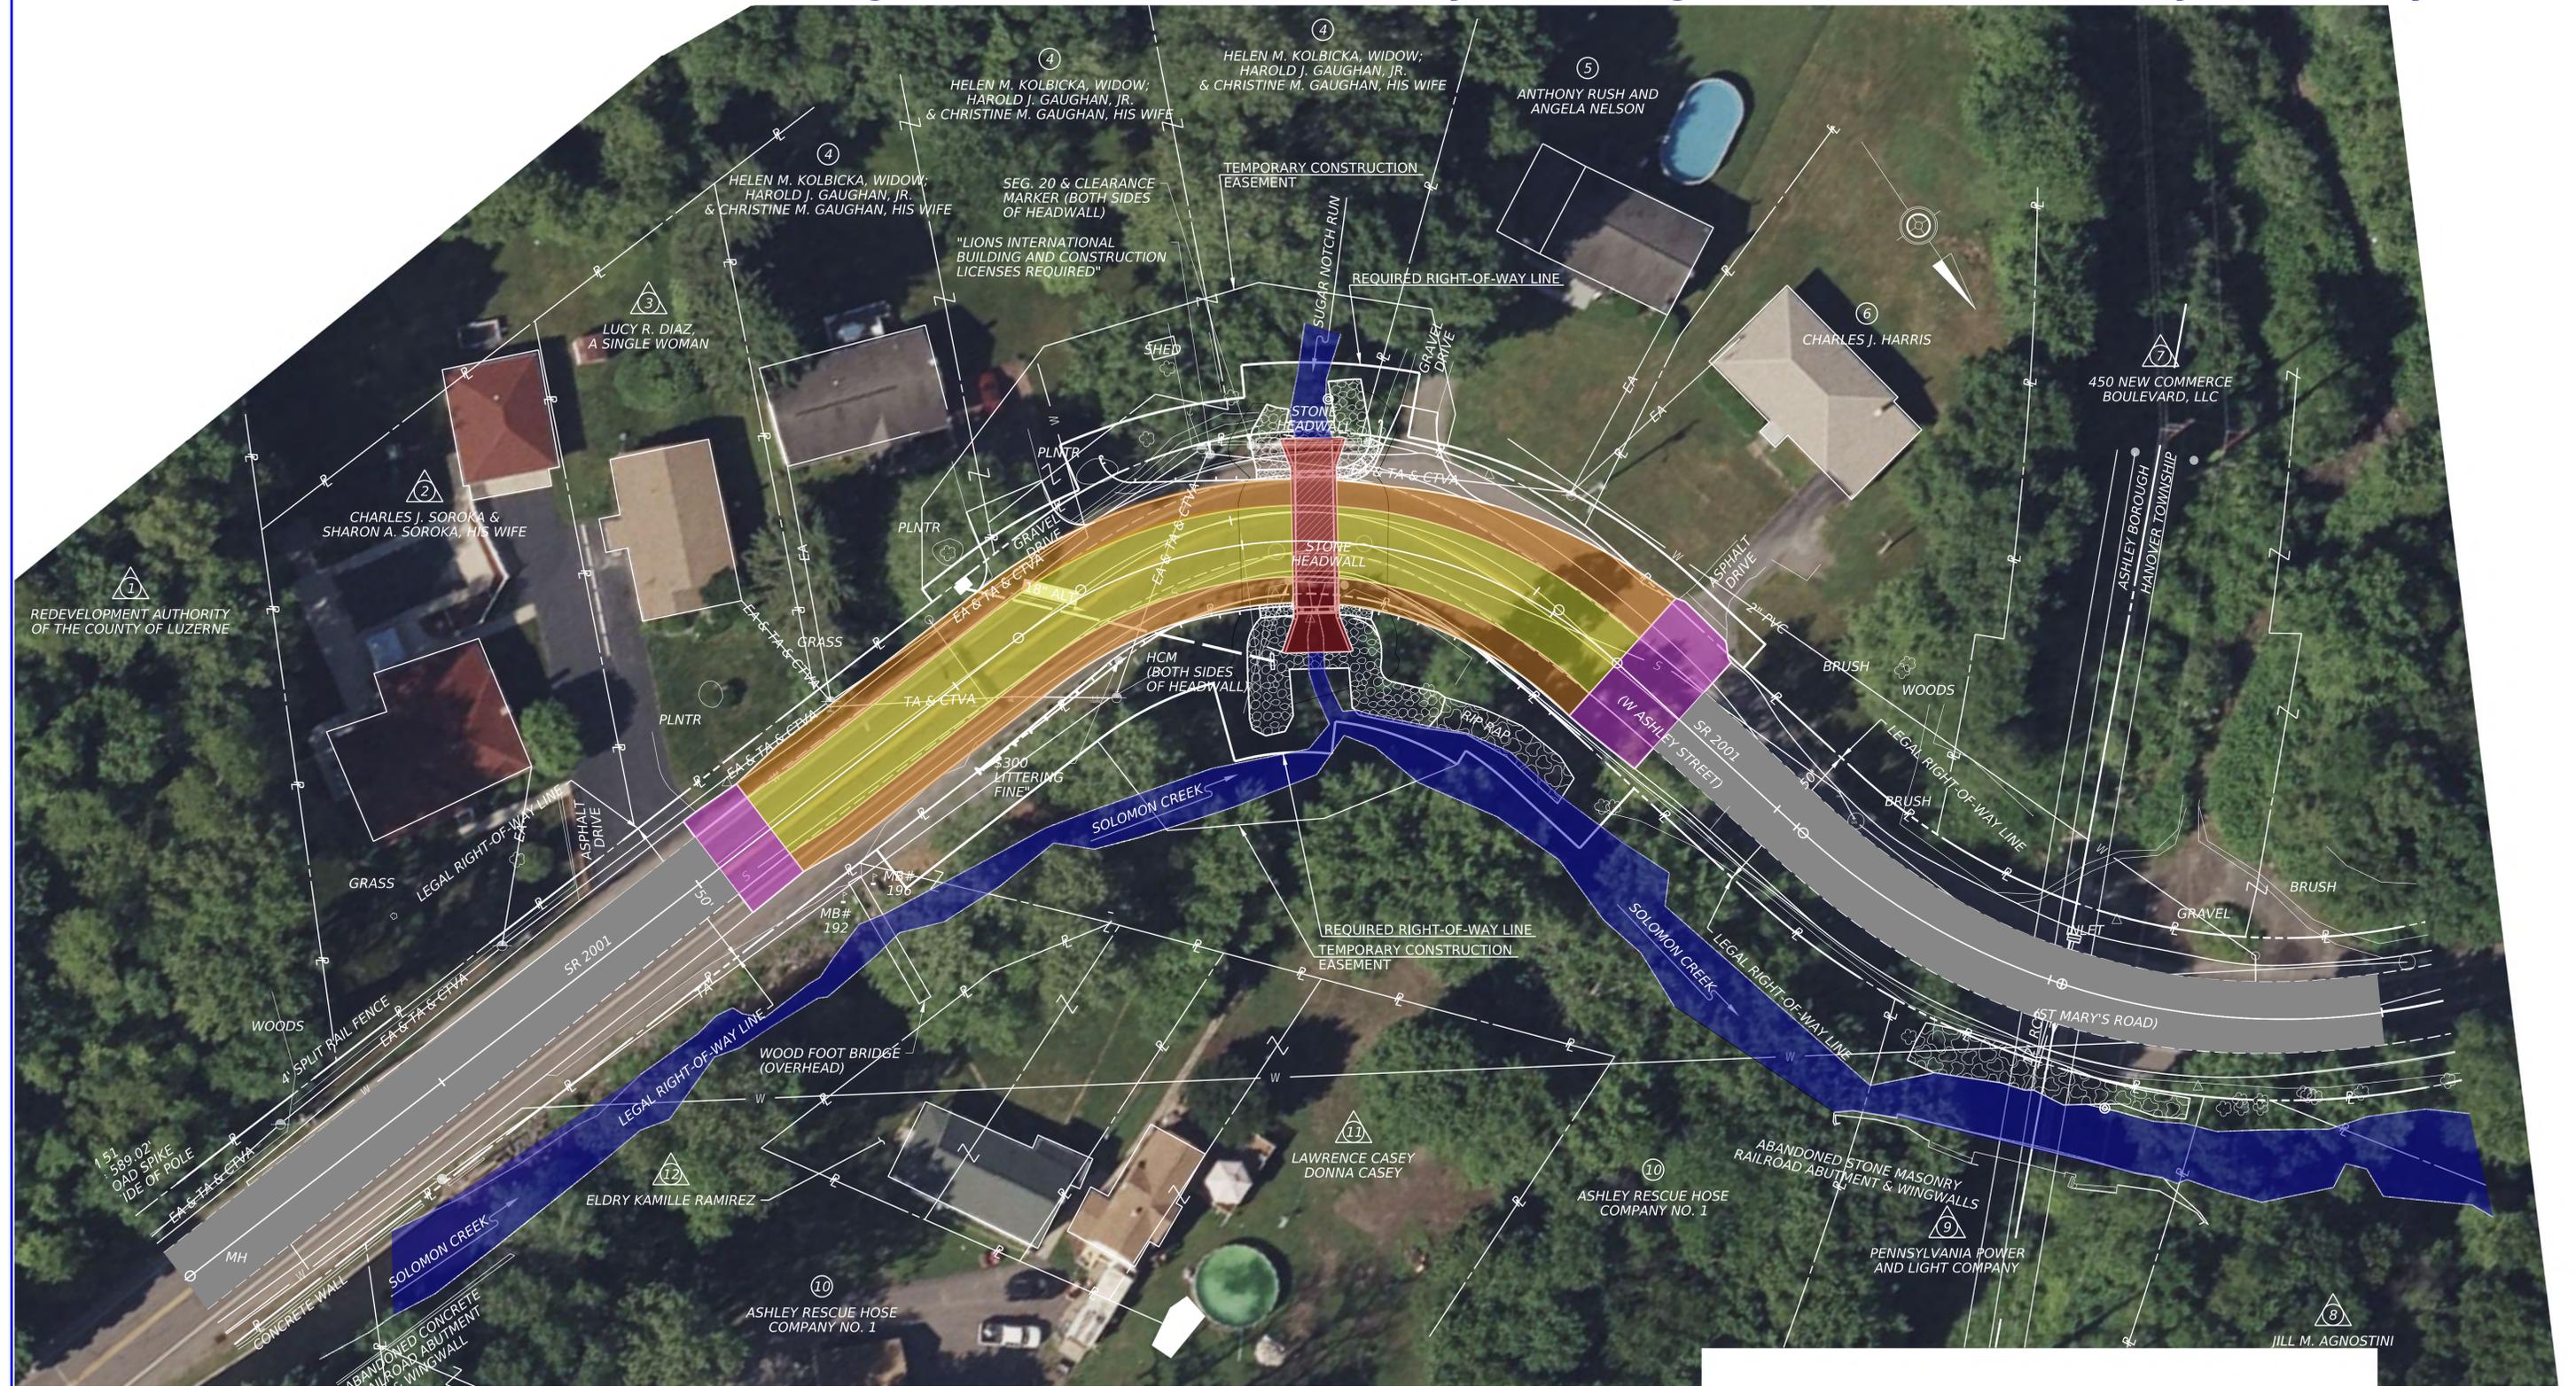

- PROPOSED ROADWAY
- PROPOSED SHOULDER
- PROPOSED MILL & OVERLAY AREA
- WATER
- PROPOSED STRUCTURE REPLACEMENT
- PROPERTY BOUNDARY

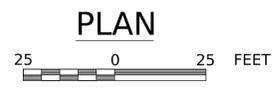

*PRELIMINARY
DRAWING
OR
INFORMATION*




This drawing and/or information shall be used for reference purposes only, as details and content are subject to change.



State Route 2001-351 over Sugar Notch Run Ashley Borough, Luzerne County, Pennsylvania



EXISTING STRUCTURE ELEVATION VIEWS

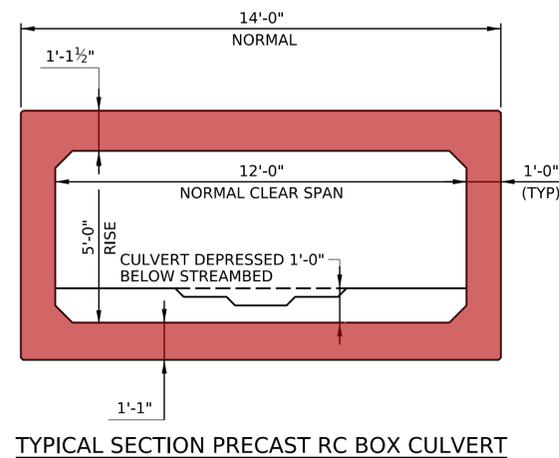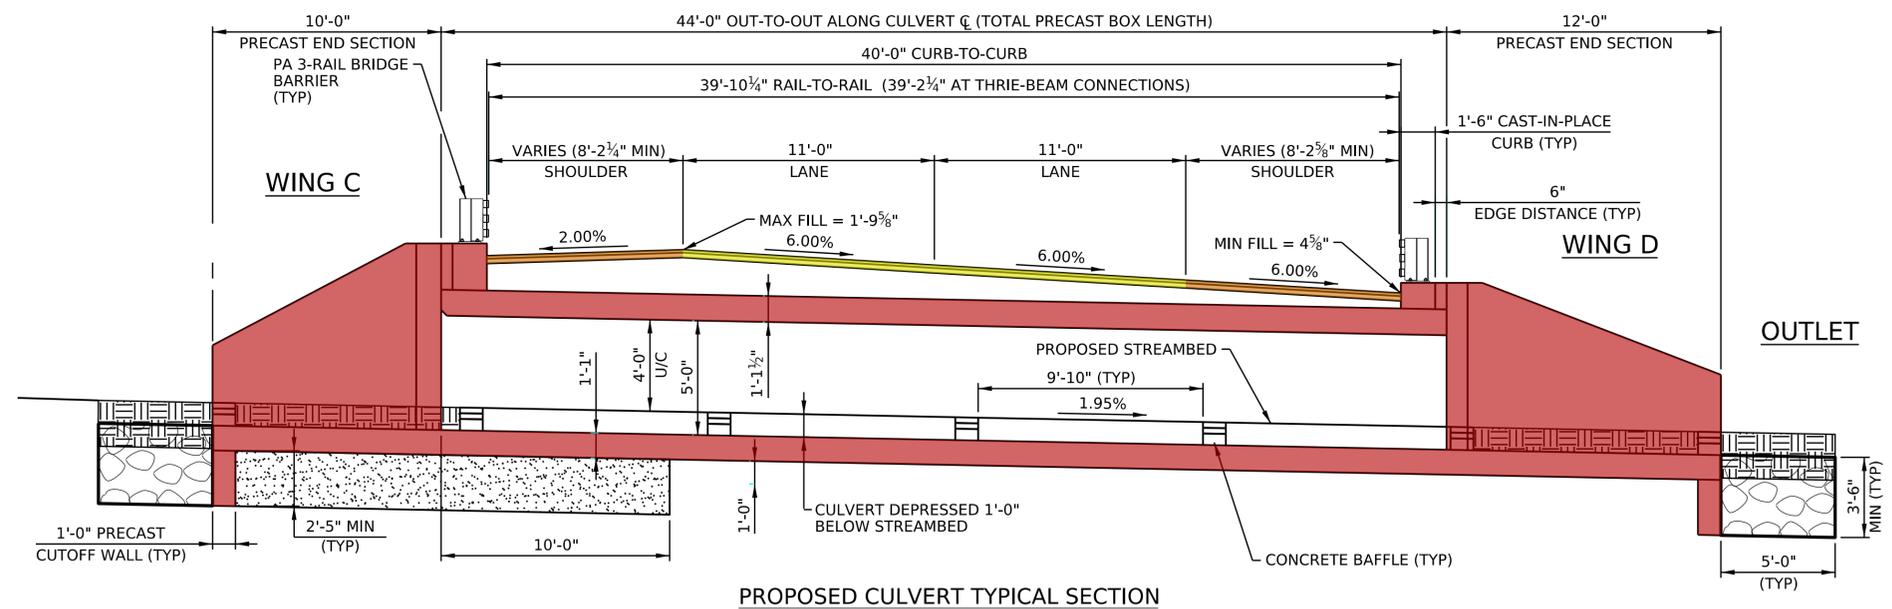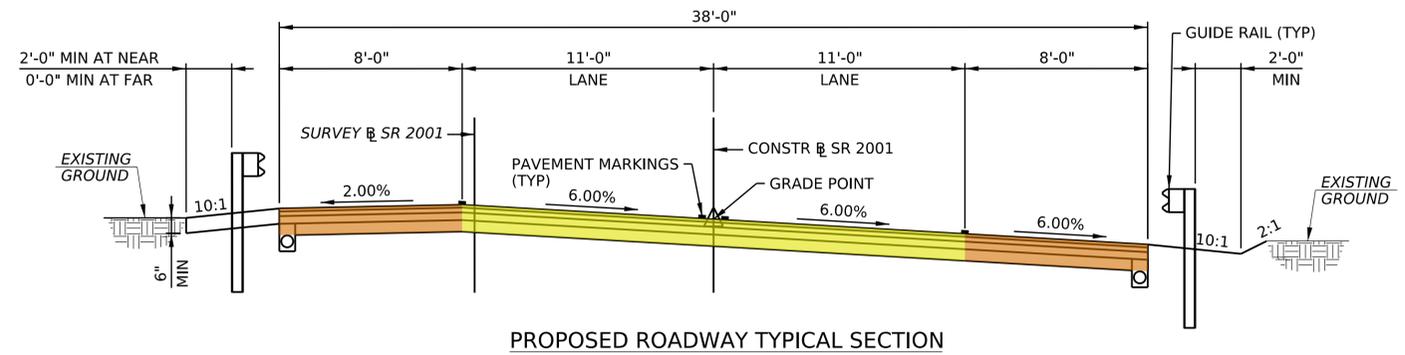

- PROPOSED ROADWAY
- PROPOSED SHOULDER
- PROPOSED CULVERT REPLACEMENT

*PRELIMINARY
DRAWING
OR
INFORMATION*

This drawing and/or information shall be used for reference purposes only, as details and content are subject to change.



pennsylvania
DEPARTMENT OF TRANSPORTATION

