



File name: I:\Roadway\DIST-04\SR 2048\370\Project Datum\Public Involvement\Drawings\SR 2048-370 Structure Plan.dwg Jan 12, 2026 2:12pm

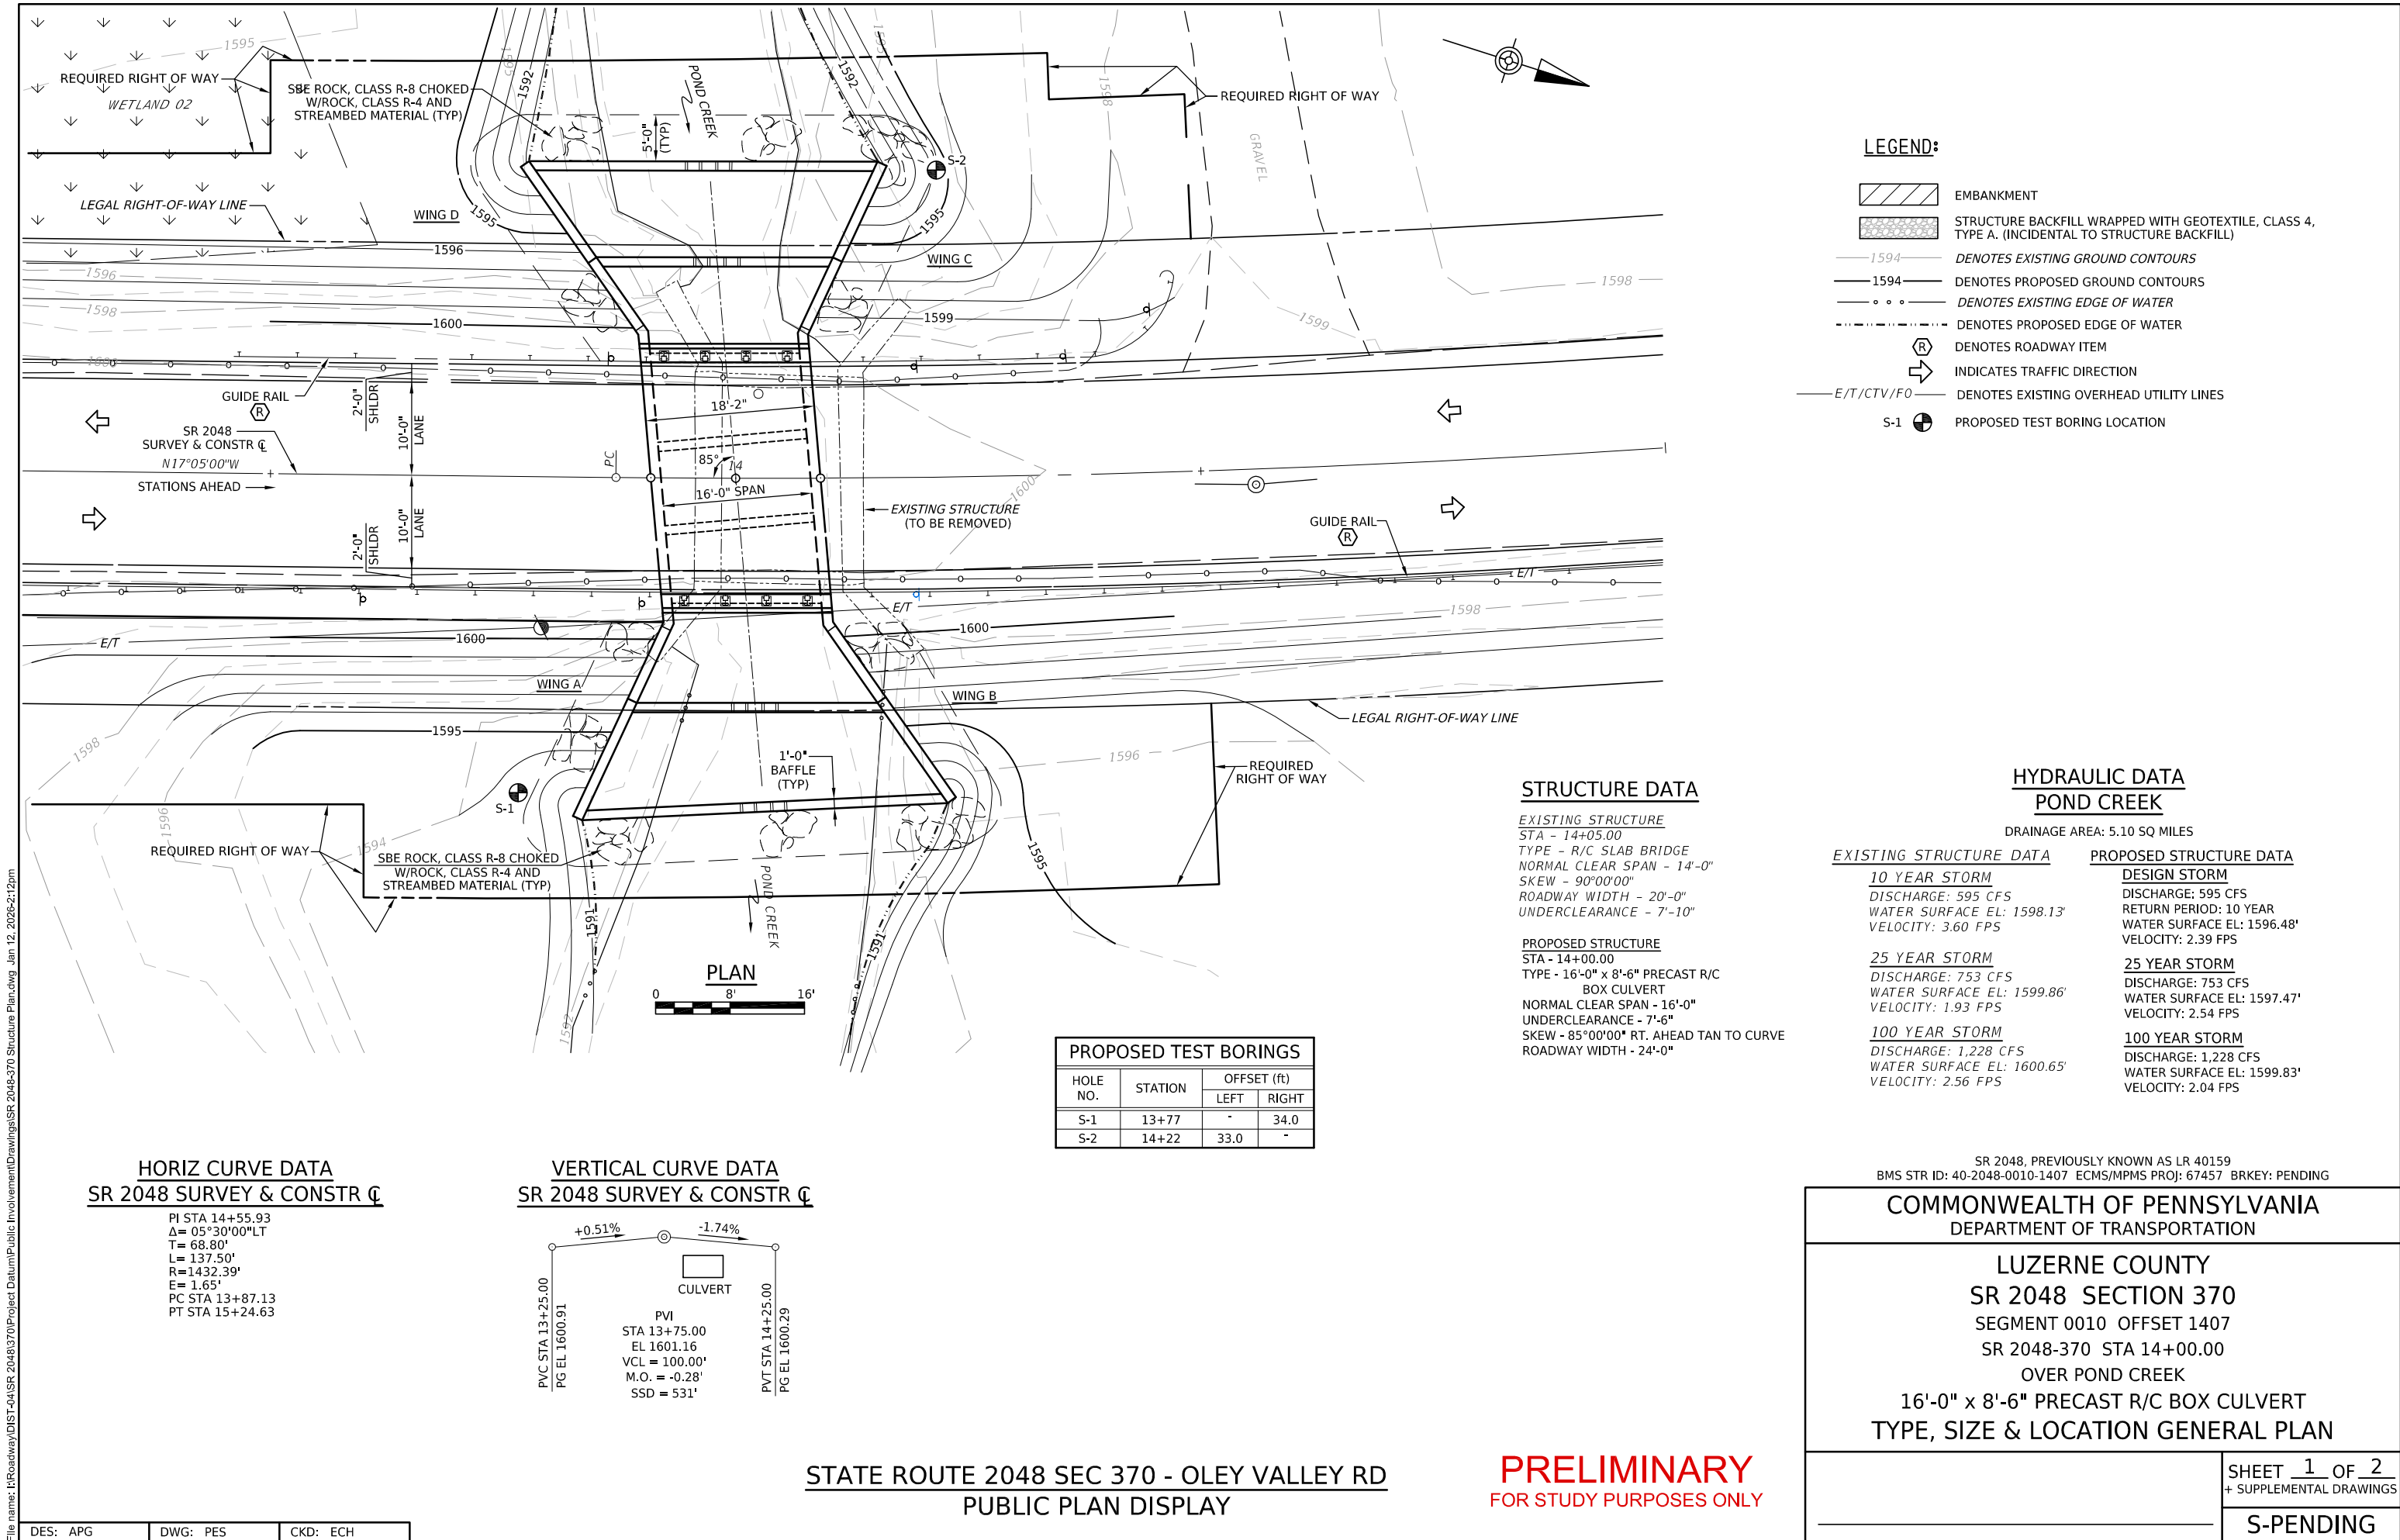


STATE ROUTE 2048 SEC 370 - OLEY VALLEY RD
PUBLIC PLAN DISPLAY

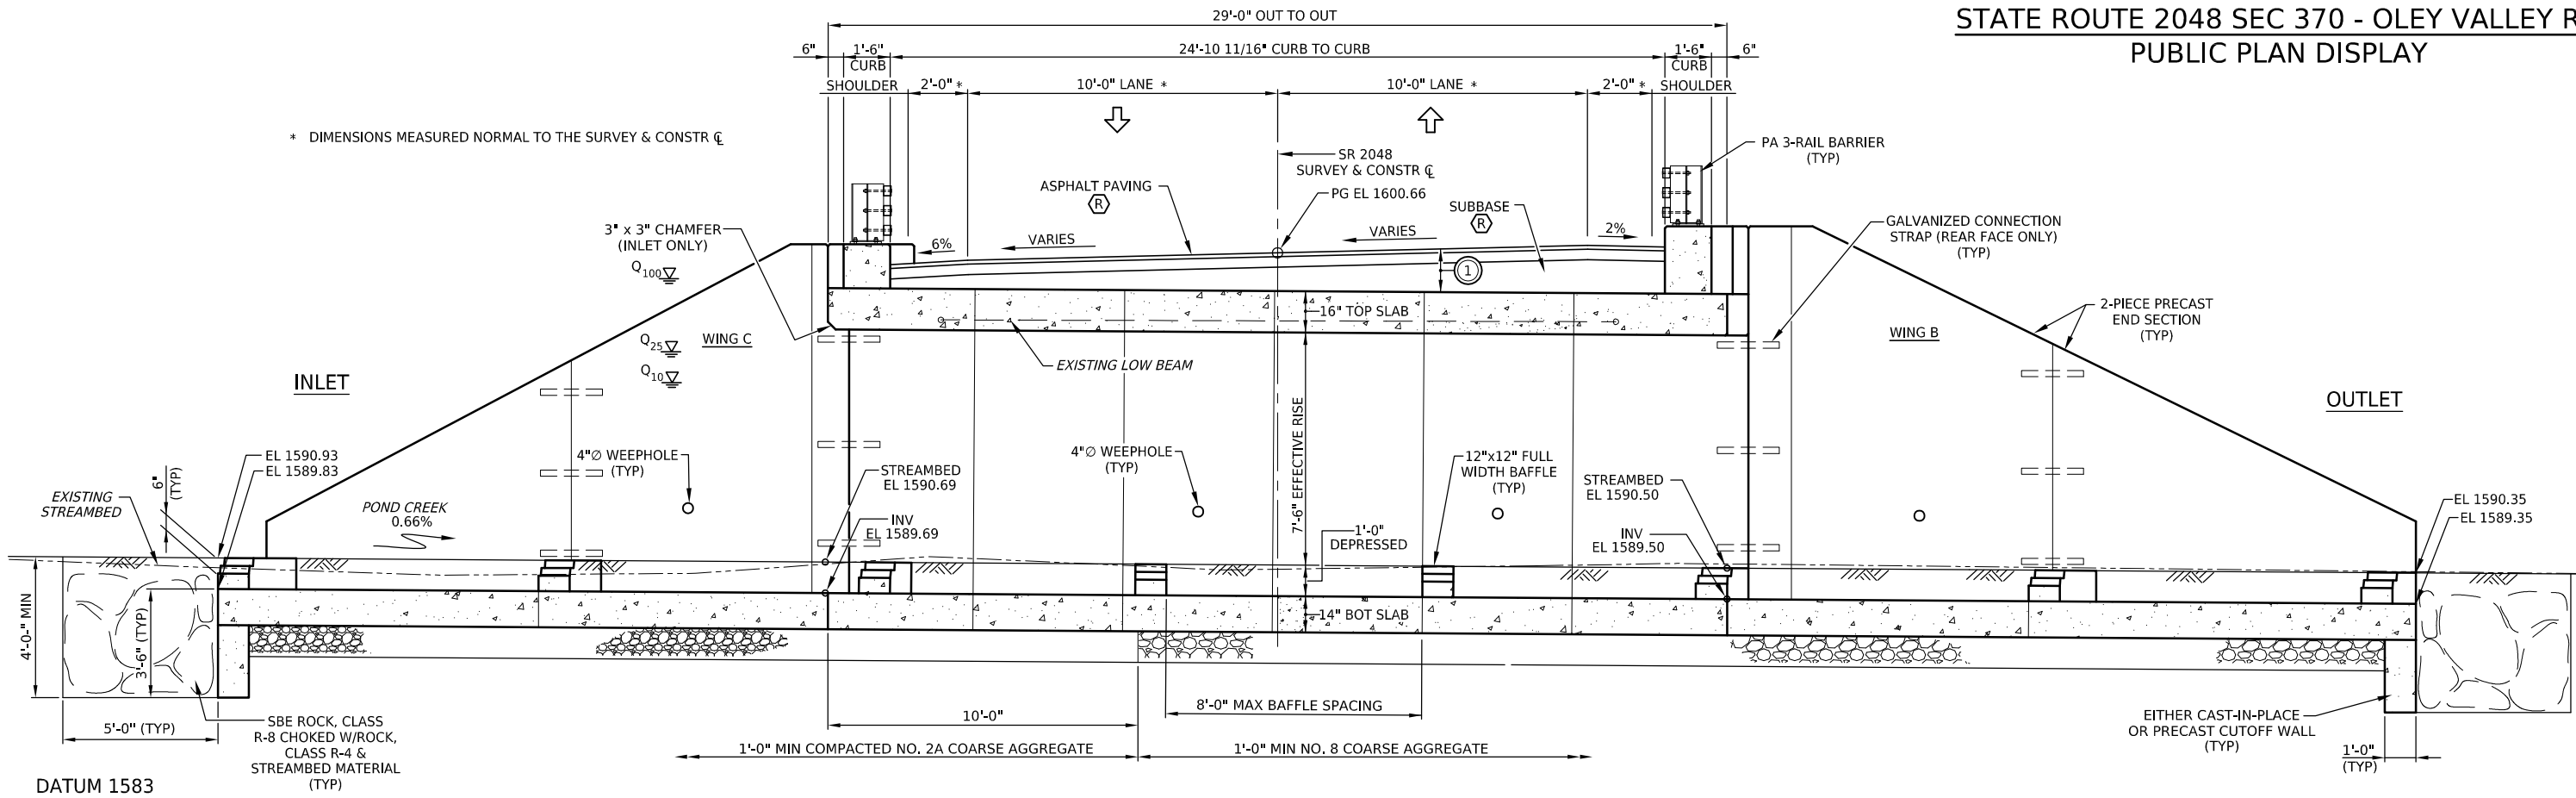

SECTION ALONG CULVERT CL

LEGEND:

- ① MINIMUM FILL HEIGHT = 0.66'
MAXIMUM FILL HEIGHT = 1.57'
- (R) DENOTES ROADWAY ITEM
- ➡ INDICATES TRAFFIC DIRECTION
- SBE SELECTED BORROW EXCAVATION

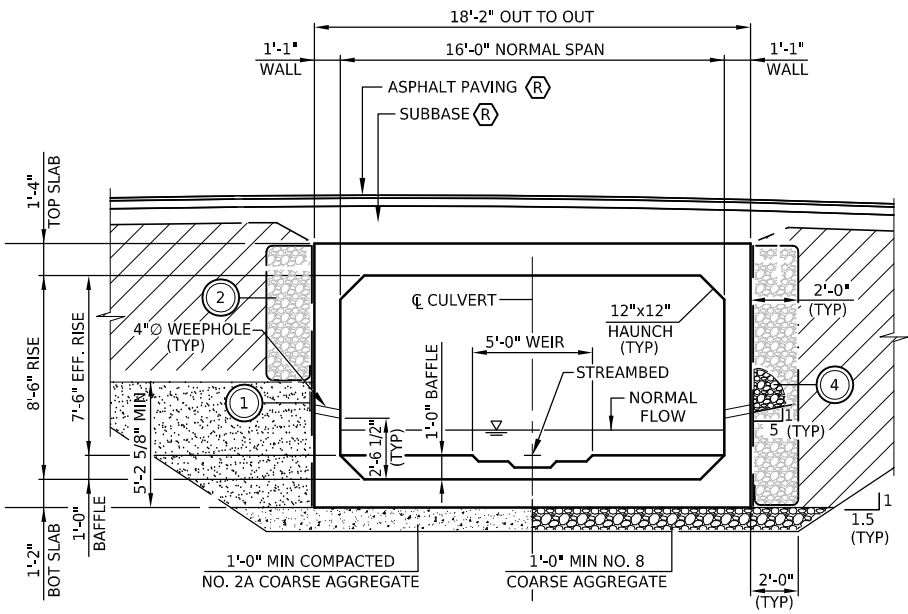

TYPICAL SECTION

PRELIMINARY
FOR STUDY PURPOSES ONLY

SR 2048, PREVIOUSLY KNOWN AS LR 40159
BMS STR ID: 40-2048-0010-1407 ECMS/MPMS PROJ: 67457 BRKEY: PENDING
COMMONWEALTH OF PENNSYLVANIA
DEPARTMENT OF TRANSPORTATION

LUZERNE COUNTY
SR 2048 SECTION 370
SEGMENT 0010 OFFSET 1407
SR 2048-370 STA 14+00.00
OVER POND CREEK
16'-0" x 8'-6" PRECAST R/C BOX CULVERT
SECTION & RATINGS

SHEET 2 OF 2

S-PENDING